

- 3 x new DT01 dormers
- 2 x Bird Box Type 2
- New dormer type DT04
- New east extension serving Unit 1
- New single glazed leaded window
- Stone padstone
- New single glazed leaded door and window
- New New single glazed leaded window to existing building fabric
- New single glazed leaded door to existing building fabric
- New single glazed leaded window to replace existing door




PROPOSED NORTH ELEVATION




EXISTING NORTH ELEVATION

Revisions						Revisions					
Rev	Date	By	Description	Checked	Approved	Rev	Date	By	Description	Checked	Approved
P1	18.01.17	ABF	Initial Preliminary Issue	LP	RH						
P2	05.04.18	RB	Rationalised dormers, extensions & lat boxes	JM	RH						
P3	20.08.18	RB	Planning Amendments	JM	RH						
P4	22.10.18	TS	East Extension Amendments	JM	RH						
P5	29.11.18	RB	Bat and Bird Box Amendments	JM	RH						

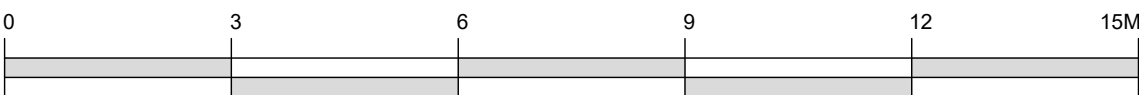

For electrical services (inc. lighting and cctv) refer to MEP engineer drawings  
For finishes refer to 289\_1\_2\_Planning Facing Materials\_1128L

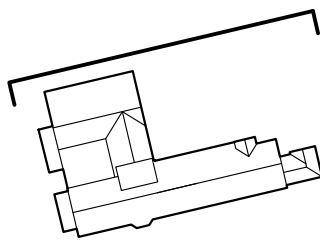

Client Sign Off		Architect / Originator: <b>Tate Harmer</b>		Unit G182, Stamford Works, 3 Gilett Street, London N16 8JH Tel: +44 (0)207 241 7481 Email: studio@tateharmer.com		Do not scale. All dimensions to be checked on site. This drawing is copyright.	
		Platinum Land		8 Overpel House, 1 Duke of York Square, Kings Road, London, SW3 4LY		Date of Origin: 28.11.17	
		Project: Belsize Park Firestation		Drawing Title: Proposed and Existing North Elevation		Scale: 1:100	
		Drawing Number: BFS THA PR AL 310 P5		Revision: Planning		Drawn By: ABF	