




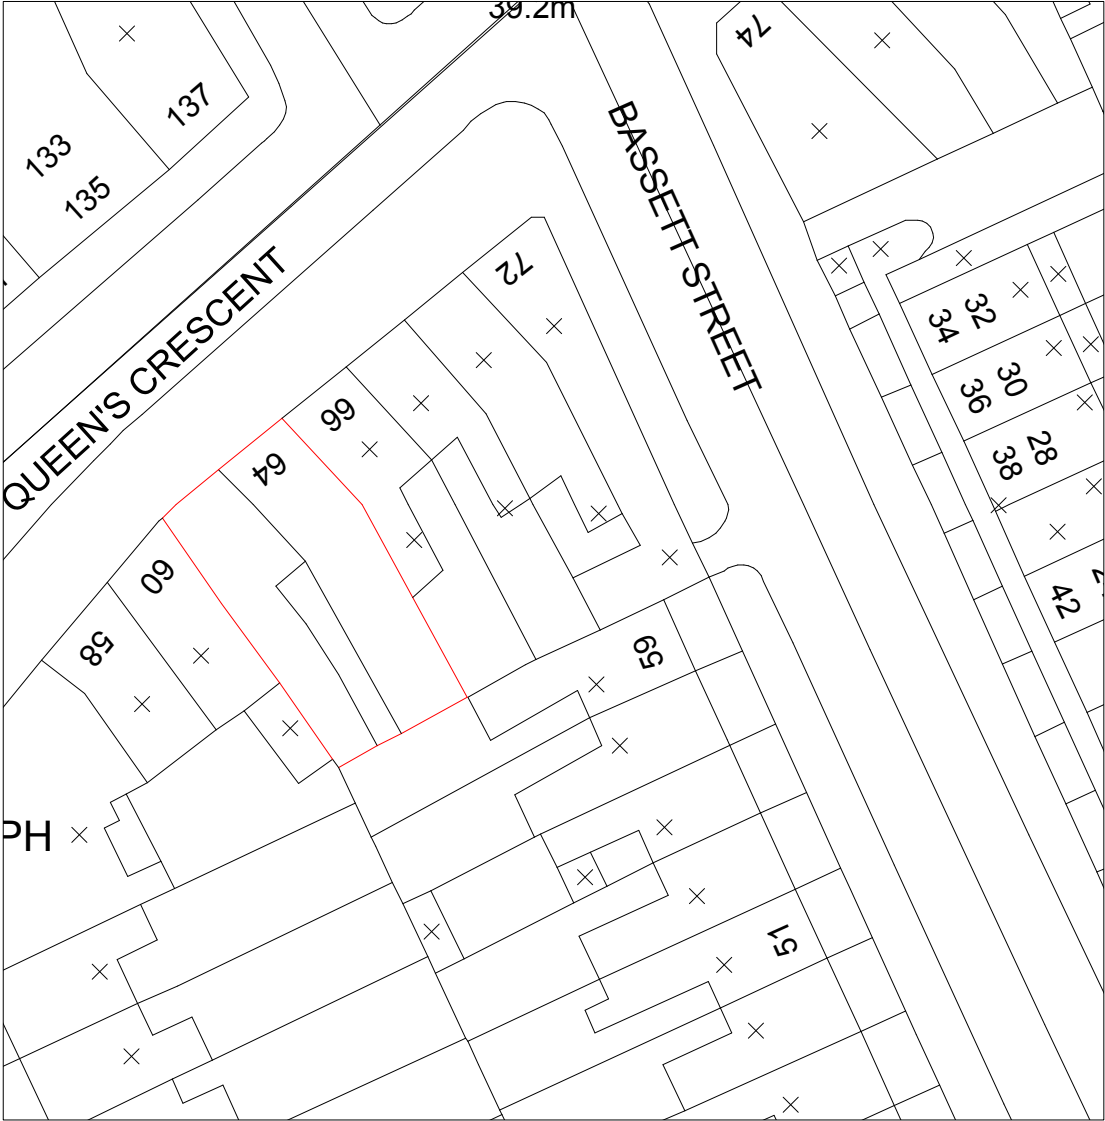


Location Plan
Scale:1:1250


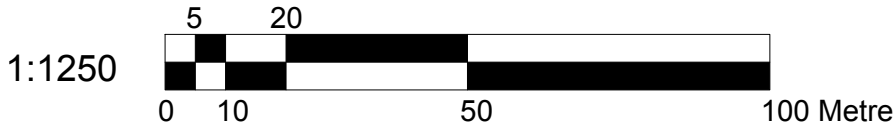


Block Plan
Scale:1:500

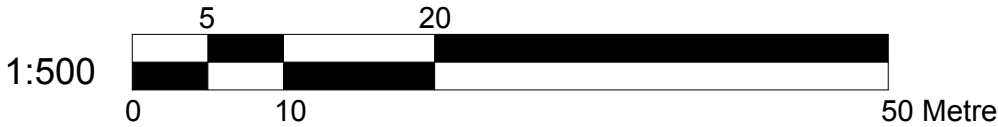

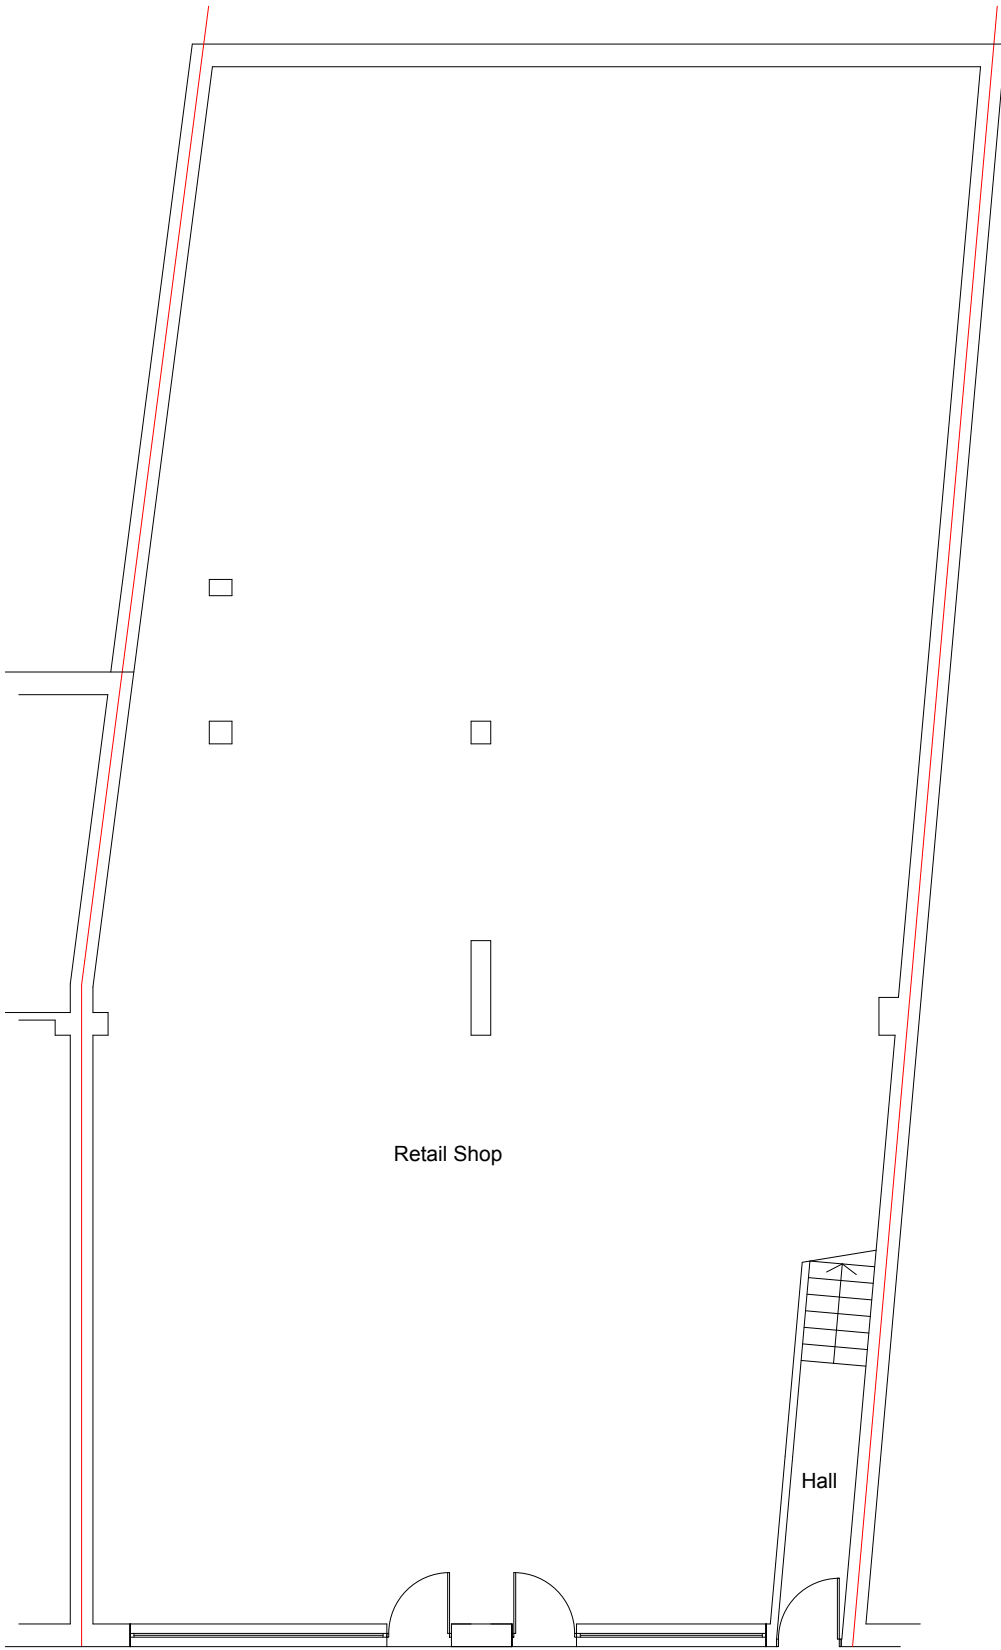


Existing Ground Floor Plan
Scale:1:100

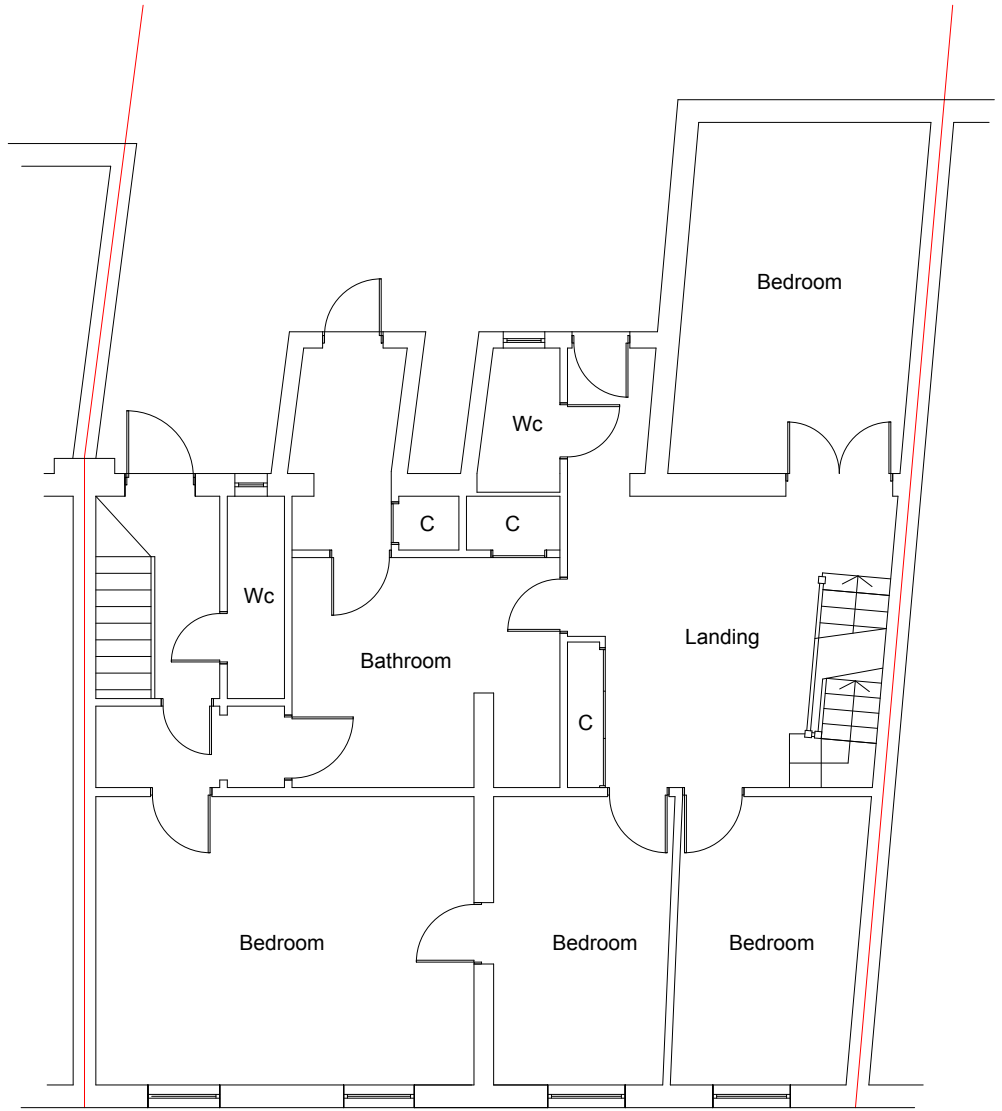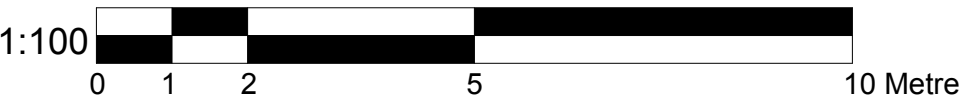


Existing First Floor Plan
Scale:1:100


<div><div><div>pp</div></div><div><div>BANCIL</div><div>PARTNERSHIP</div><div>LTD</div></div></div>	<div>Dimensions to be verified on site DO NOT SCALE FROM THIS DRAWING. Any areas indicated on this drawing are for guidance only. No responsibility is taken for their accuracy.</div> <div>This drawing is the property of BANCIL PARTNERSHIP LTD Copyright is reserved by them and the drawing is issued on the condition that it is not copied, reproduced, retained or disclosed to any unauthorised person, either wholly or in part without the consent in writing of BANCIL PARTNERSHIP LTD</div>		Site Address:		Client Detail:		Title:		Drawn By: NM		Revisions:						
			62 - 64 Queens Crecent London NW5 4EE				Existing Floor Plans		Checked By: PP		Date: 09/2018		Drawing No. PL/VP/2914 - 01		Rev	Revision	Date
27-29 The Broadway, Southall, Middx, UB1 1JY		Tel: 020 8574 4546		Fax: 020 8574 4526		Scale:	1:100	Paper Size:	A3								

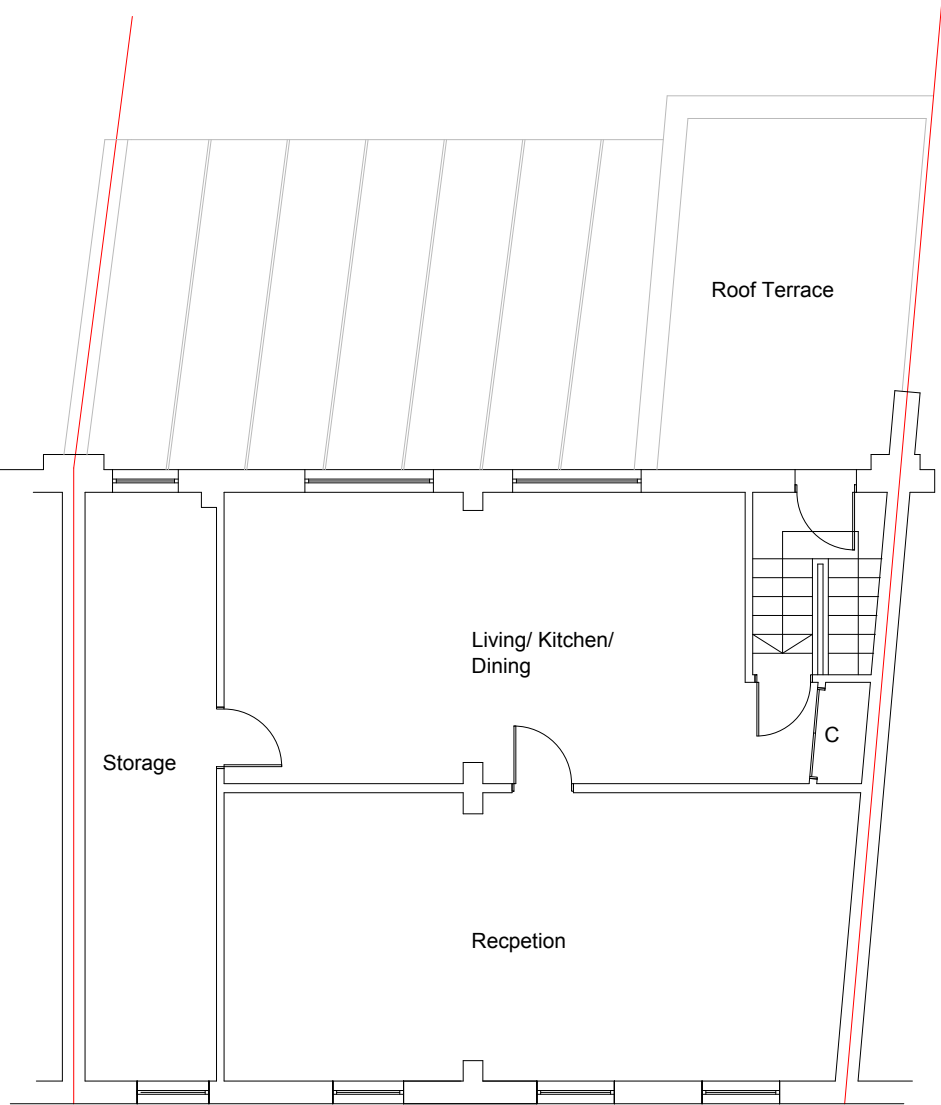


Existing Second Floor Plan
Scale:1:100

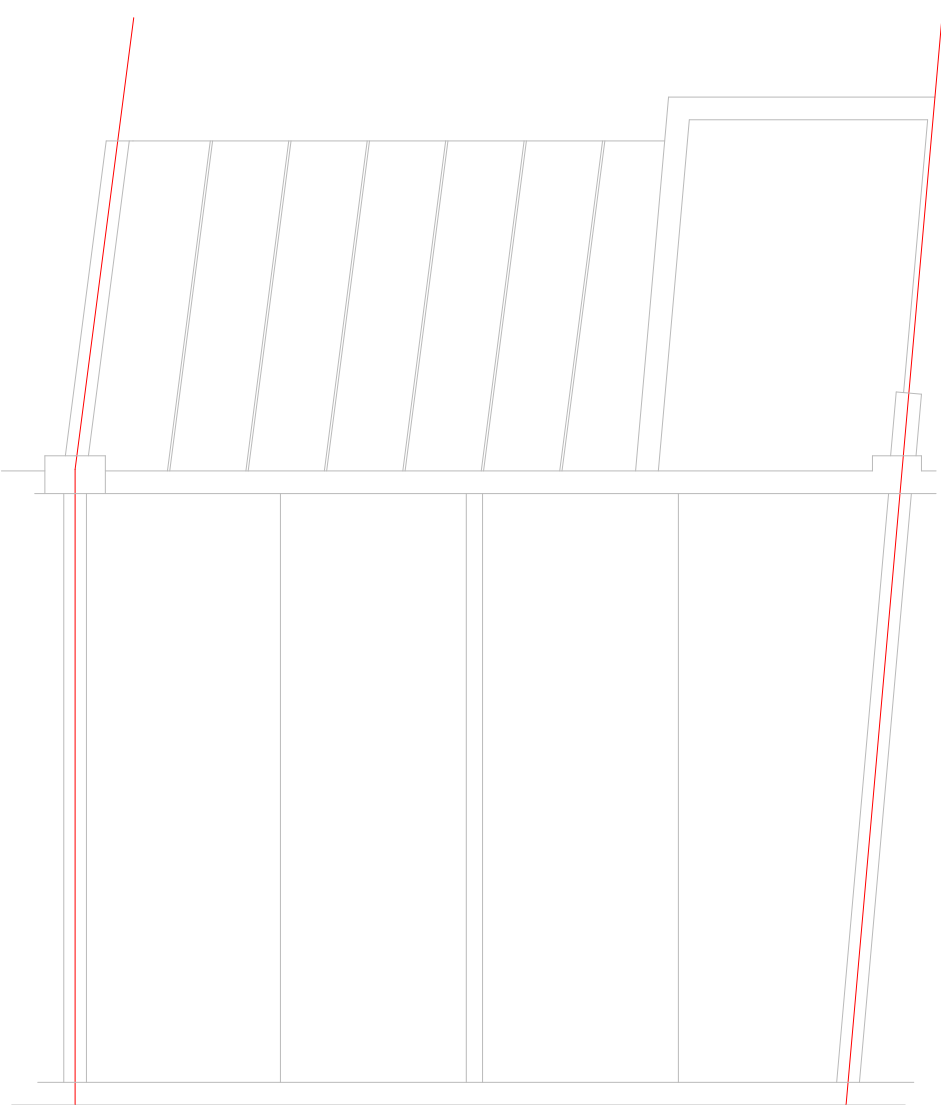


Existing Roof Plan
Scale:1:100

 BANCIL PARTNERSHIP LTD	Dimensions to be verified on site DO NOT SCALE FROM THIS DRAWING. Any areas indicated on this drawing are for guidance only. No responsibility is taken for their accuracy. This drawing is the property of BANCIL PARTNERSHIP LTD Copyright is reserved by them and the drawing is issued on the condition that it is not copied, reproduced, retained or disclosed to any unauthorised person, either wholly or in part without the consent in writing of BANCIL PARTNERSHIP LTD	Site Address:	Client Detail:	Title:				Drawn By: NM Checked By: PP Date: 09/2018 Drawing No. PL/VP/2914 - 02	Revisions:			
		62 - 64 Queens Crecent London NW5 4EE		Existing Floor Plans Existing Roof Plan	Scale:	1:100	Paper Size:		A3	Rev	Revision	Date
27-29 The Broadway, Southall, Middx, UB1 1JY Tel: 020 8574 4546 Fax: 020 8574 4526												

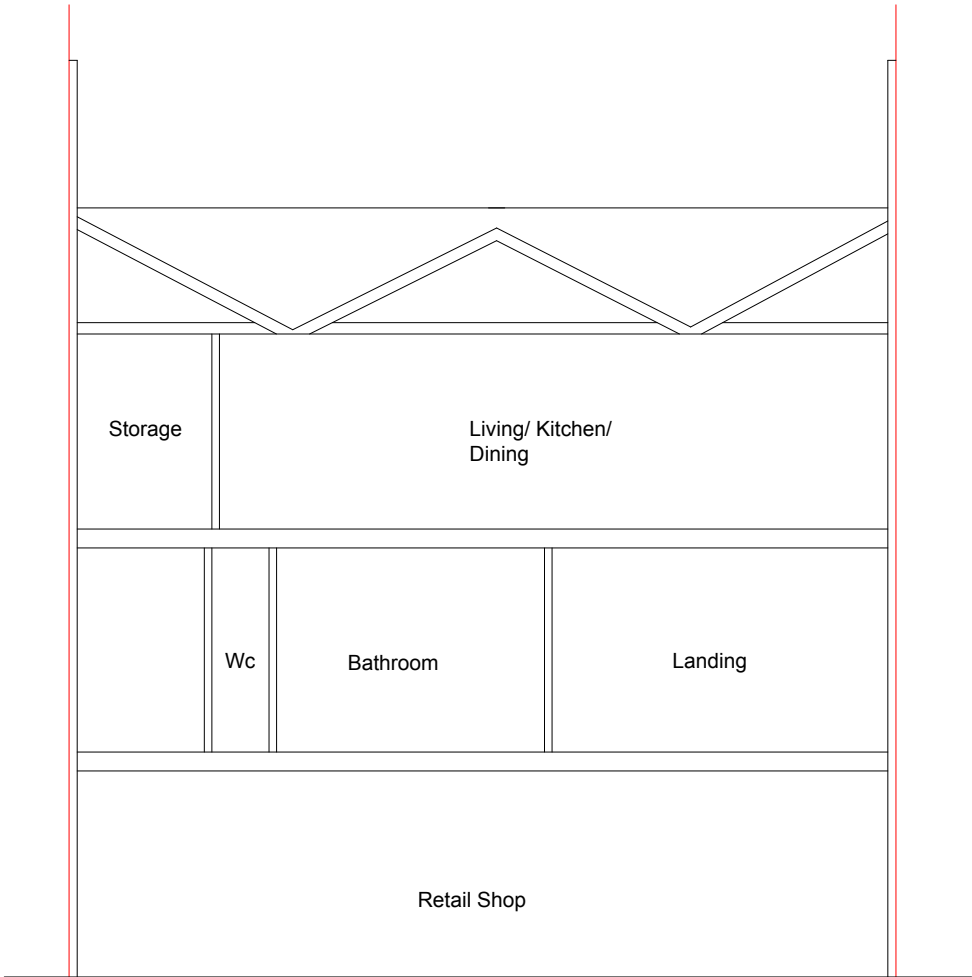


Existing Section A-A
Scale:1:100

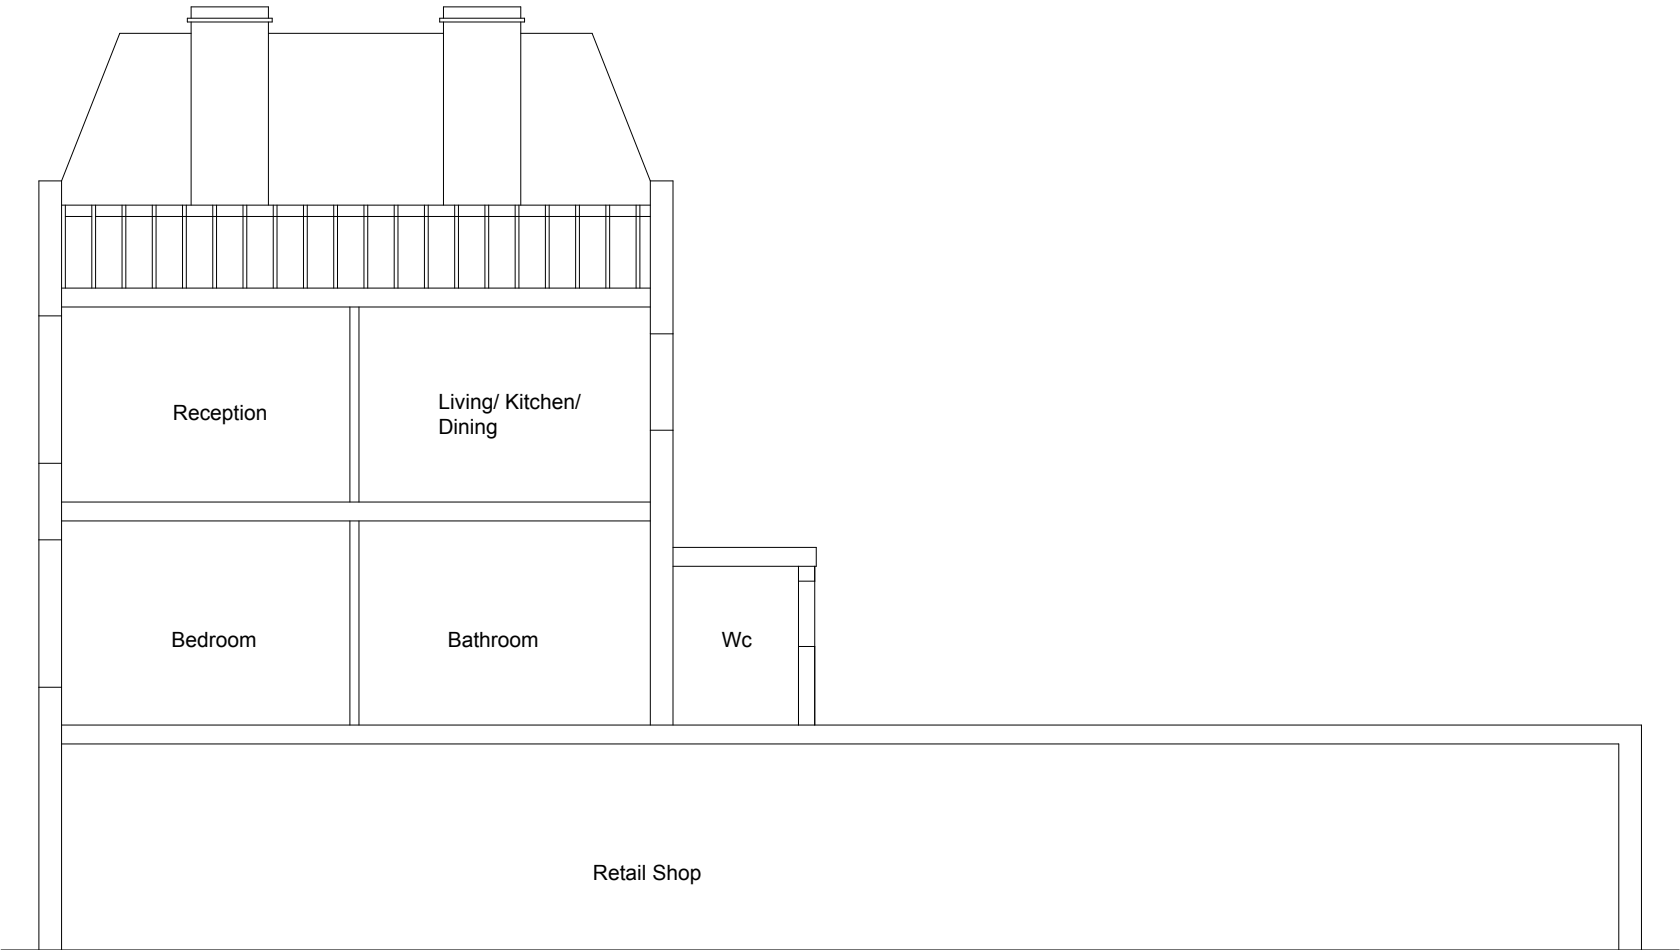

Existing Section B-B
Scale:1:100




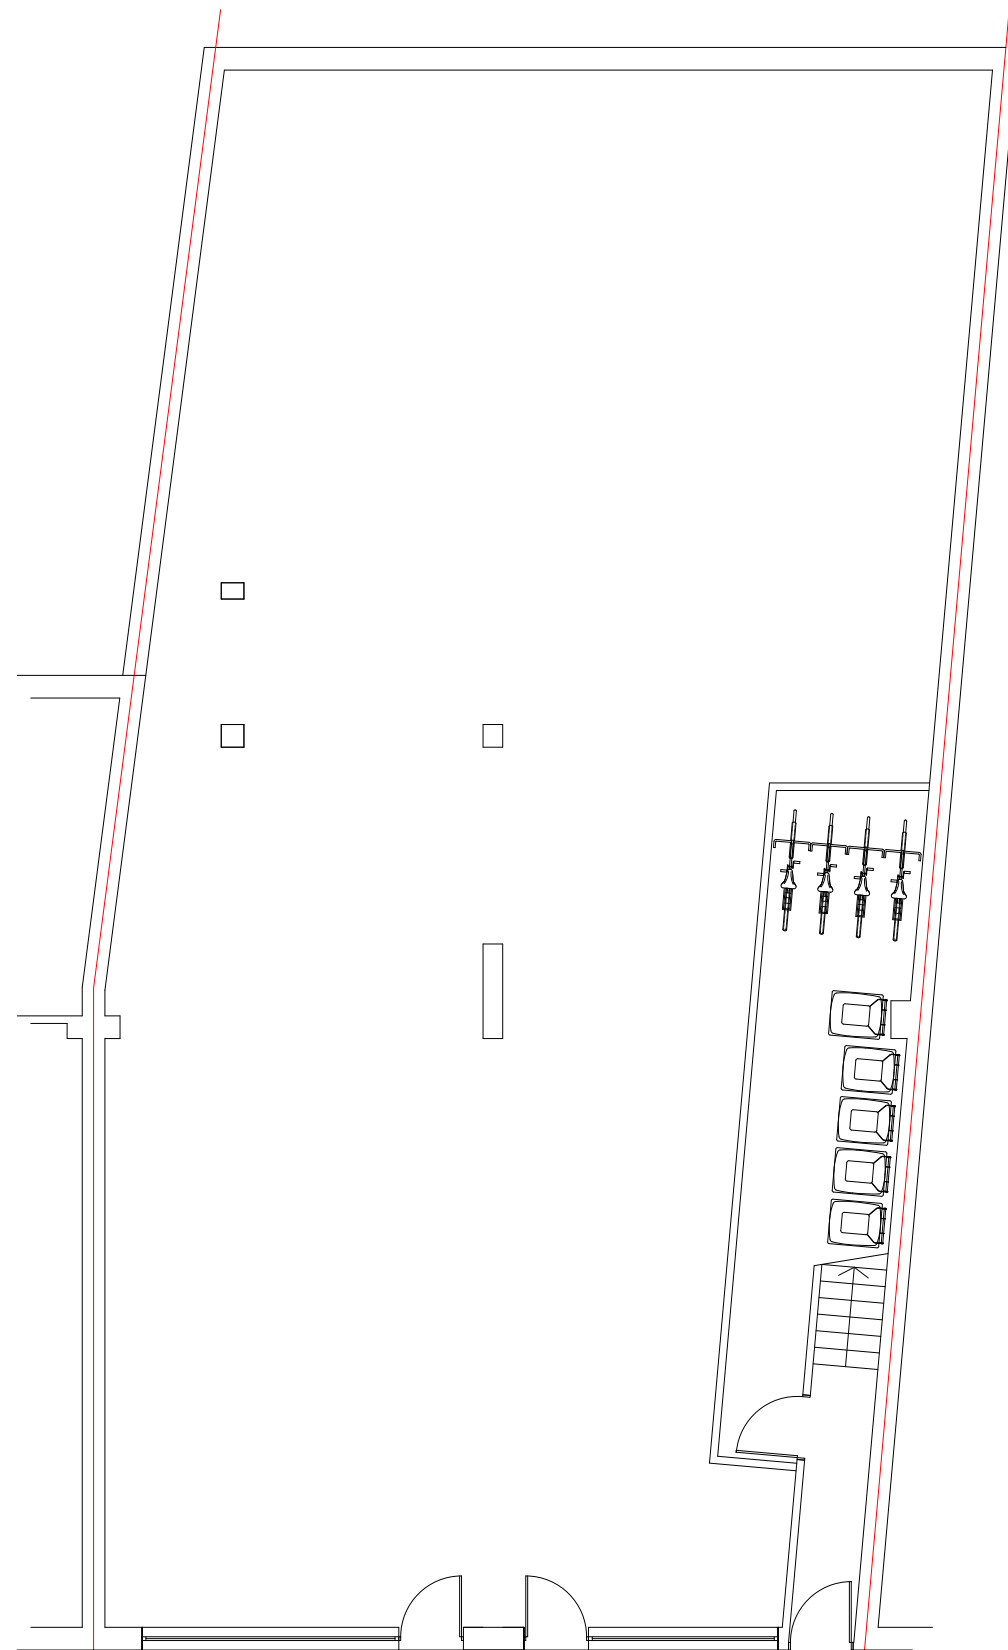
Existing Front Elevation
Scale:1:100

<div><p>BANCIL PARTNERSHIP LTD</p></div>	<p>Dimensions to be verified on site DO NOT SCALE FROM THIS DRAWING. Any areas indicated on this drawing are for guidance only. No responsibility is taken for their accuracy.</p> <p>This drawing is the property of BANCIL PARTNERSHIP LTD Copyright is reserved by them and the drawing is issued on the condition that it is not copied, reproduced, retained or disclosed to any unauthorised person, either wholly or in part without the consent in writing of BANCIL PARTNERSHIP LTD</p>	Site Address:	Client Detail:	Title:				Drawn By:	NM	Revisions:			
		62 - 64 Queens Crecent London NW5 4EE		Existing Elevation	Scale:	1:100	Paper Size:	A3	Checked By:	PP	Rev	Revision	Date
									Date:	09/2018			
27-29 The Broadway, Southall, Middx, UB1 1JY Tel: 020 8574 4546 Fax: 020 8574 4526													



Existing Rear Elevation
Scale:1:100


 BANCIL PARTNERSHIP LTD	Dimensions to be verified on site DO NOT SCALE FROM THIS DRAWING. Any areas indicated on this drawing are for guidance only. No responsibility is taken for their accuracy.		Site Address:		Client Detail:		Title:		Drawn By: NM		Revisions:		
			62 - 64 Queens Crecent London NW5 4EE				Existing Elevation		Checked By: PP		Rev	Revision	Date
	This drawing is the property of BANCIL PARTNERSHIP LTD Copyright is reserved by them and the drawing is issued on the condition that it is not copied, reproduced, retained or disclosed to any unauthorised person, either wholly or in part without the consent in writing of BANCIL PARTNERSHIP LTD								Date: 09/2018				
									Drawing No. PL/VP/2914 - 03				
27-29 The Broadway, Southall, Middx, UB1 1JY		Tel: 020 8574 4546 Fax: 020 8574 4526		Scale:	1:100	Paper Size:	A3						



Proposed Ground Floor Plan
Scale:1:100



FLAT A - 1 BED (2 PERSON)	= 50.1 m ²
FLAT B - 2 BED (3 PERSON)	= 63.1 m ²
FLAT C - 1 BED (2 PERSON)	= 50.1 m ²
FLAT D - 1 BED (2 PERSON)	= 50.1 m ²
FLAT E - 1 BED (2 PERSON)	= 56.4 m ²

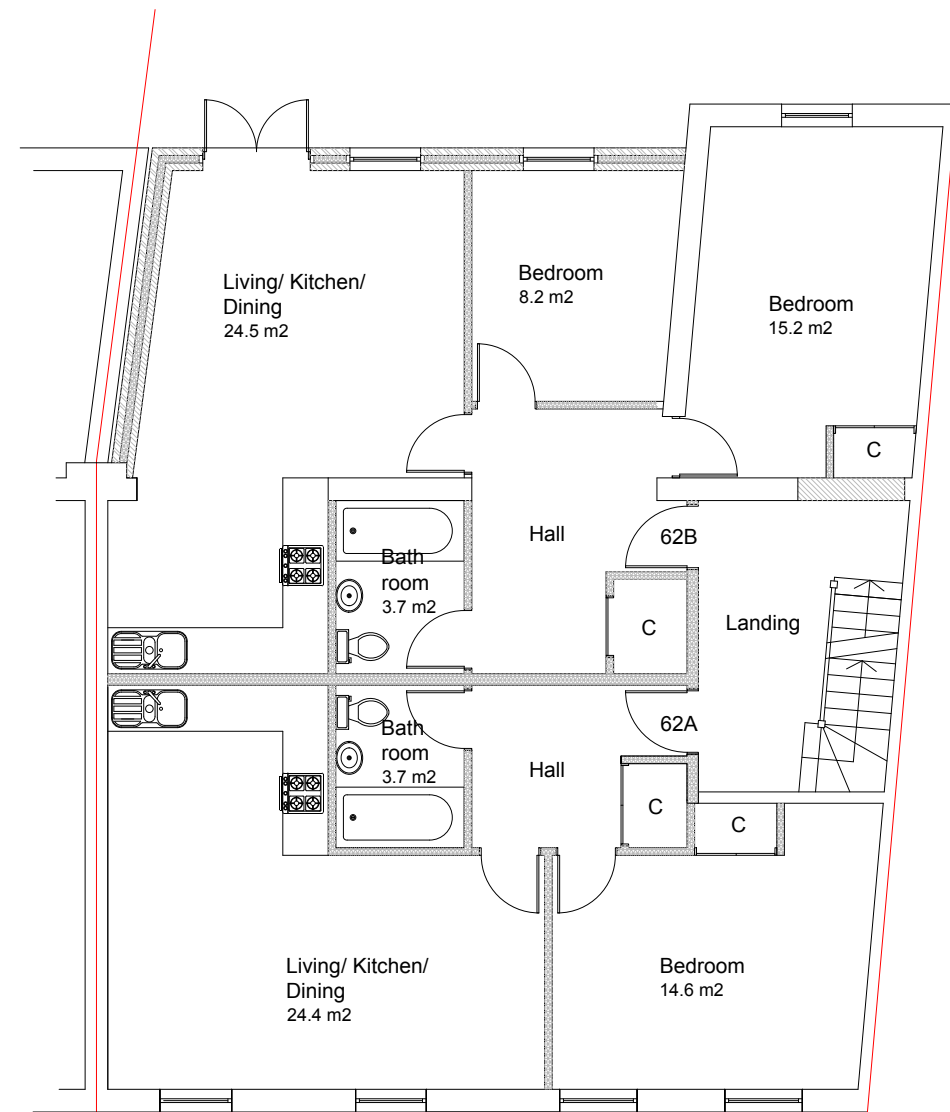


Proposed First Floor Plan
Scale:1:100


Rev	Revision	Date





FLAT A - 1 BED (2 PERSON)	= 50.1 m2
FLAT B - 2 BED (3 PERSON)	= 63.1 m2
FLAT C - 1 BED (2 PERSON)	= 50.1 m2
FLAT D - 1 BED (2 PERSON)	= 50.1 m2
FLAT E - 1 BED (2 PERSON)	= 56.4 m2

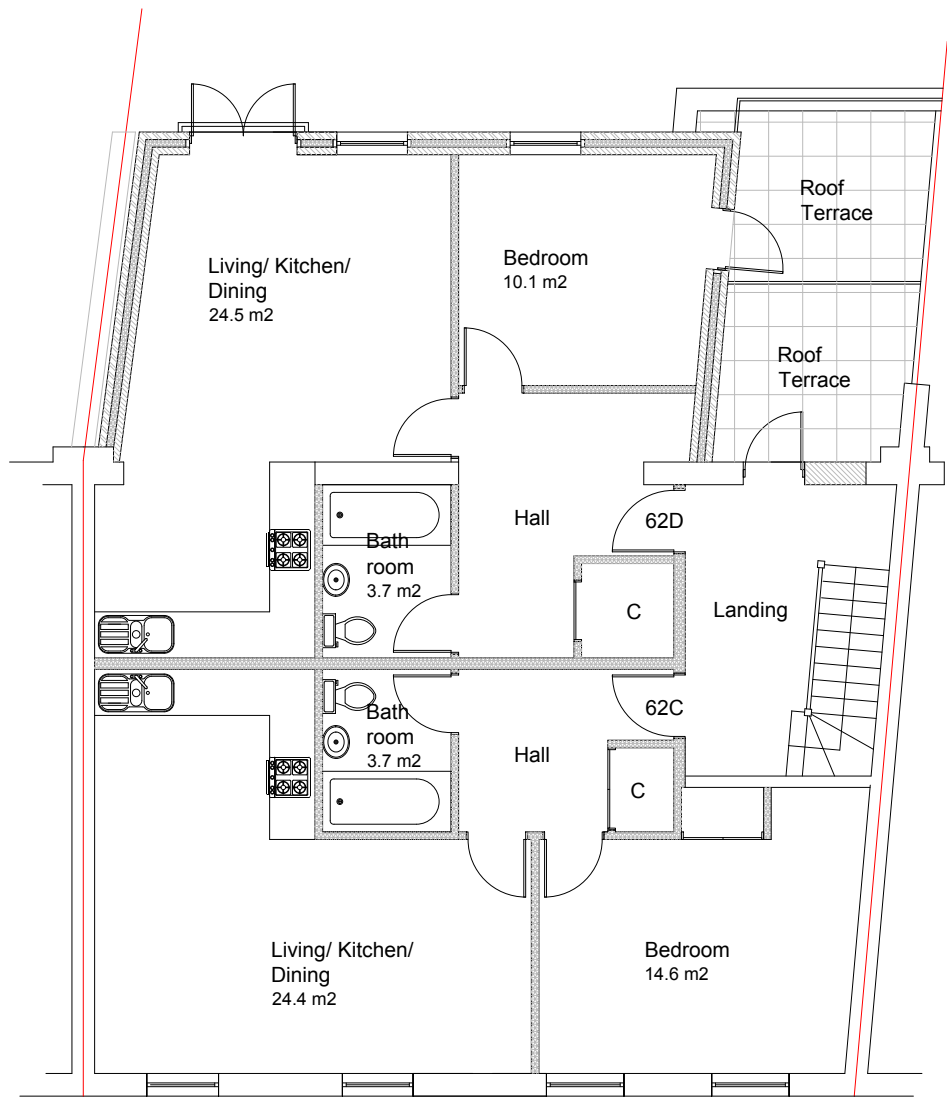


Proposed Second Floor Plan
Scale:1:100

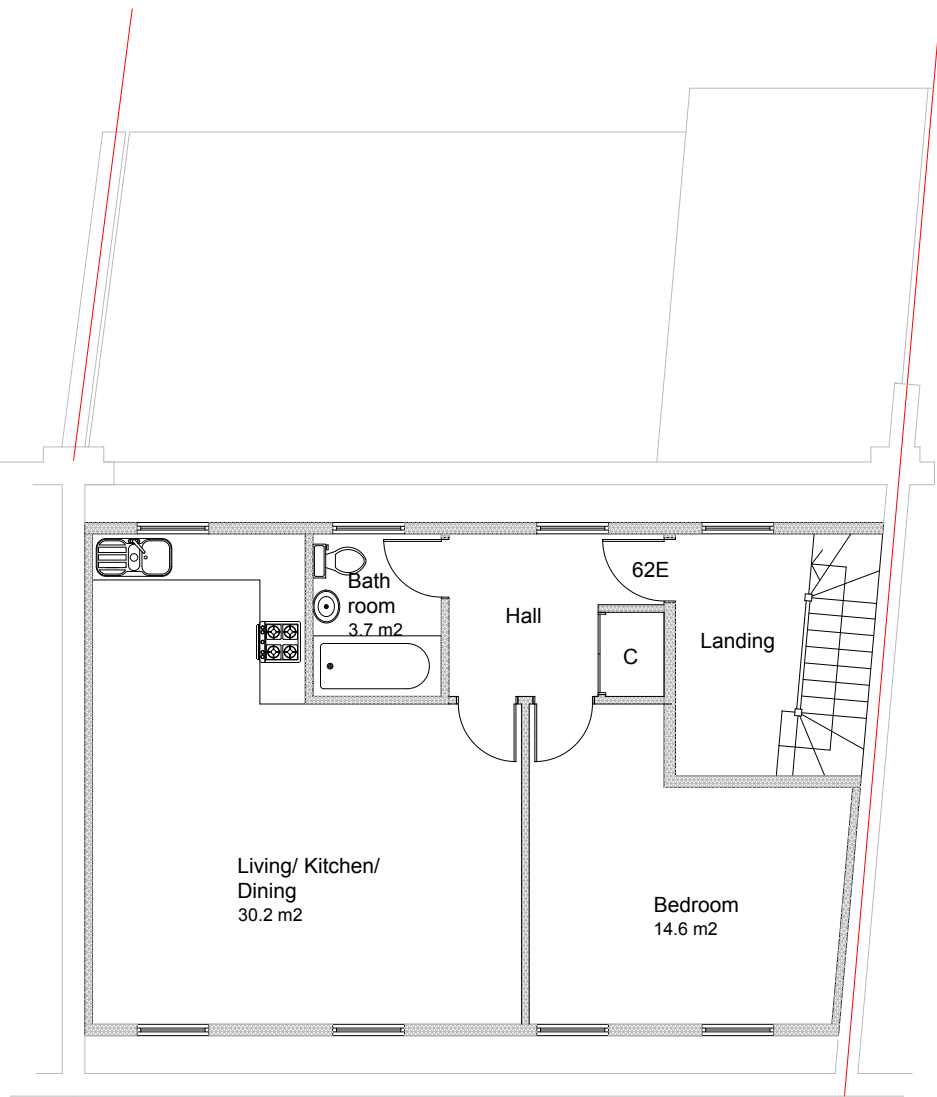


Proposed Third Floor Plan
Scale:1:100

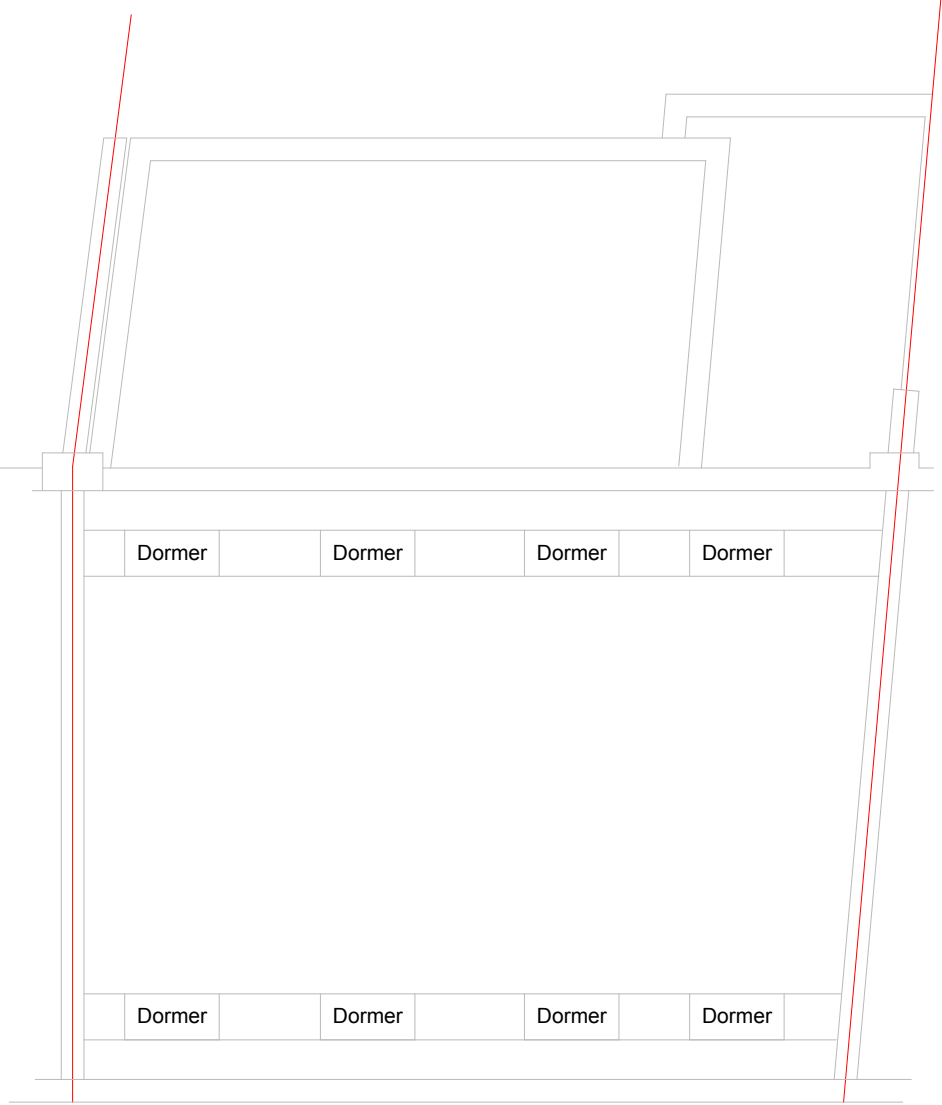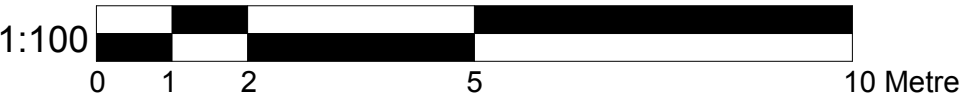


Proposed Roof Plan
Scale:1:100

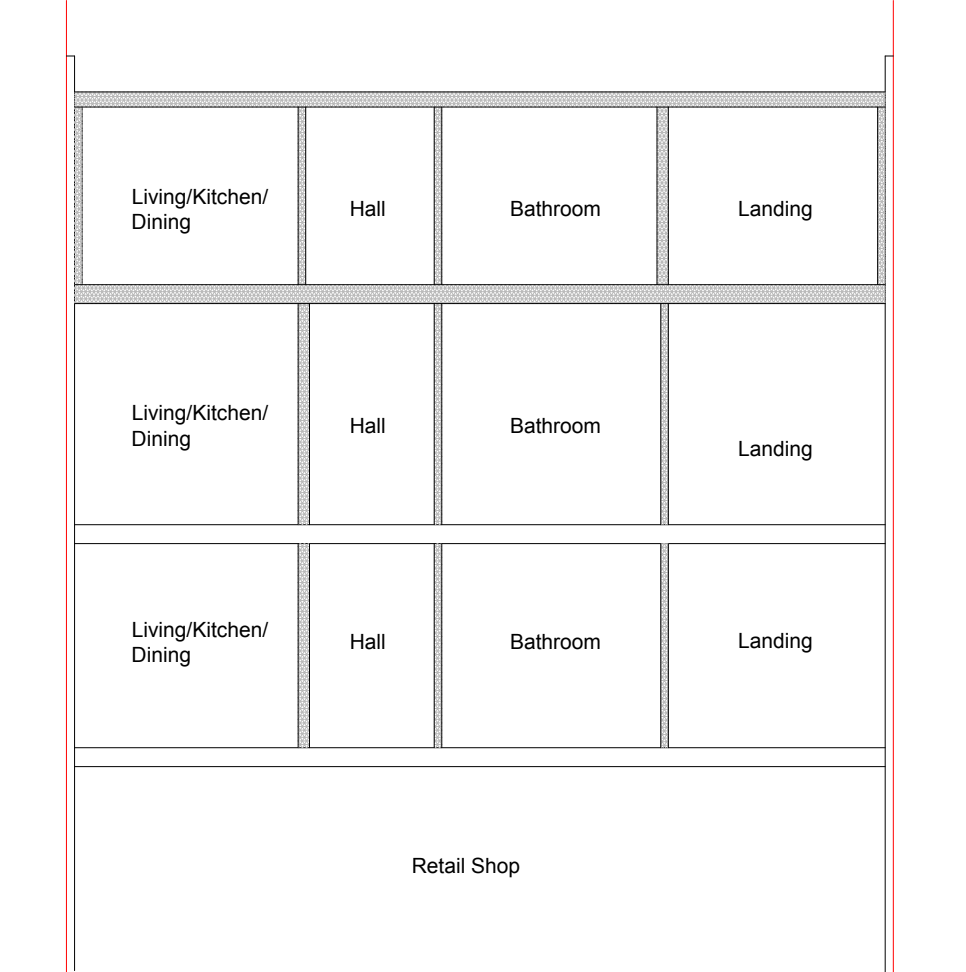


Proposed Section A-A
Scale:1:100

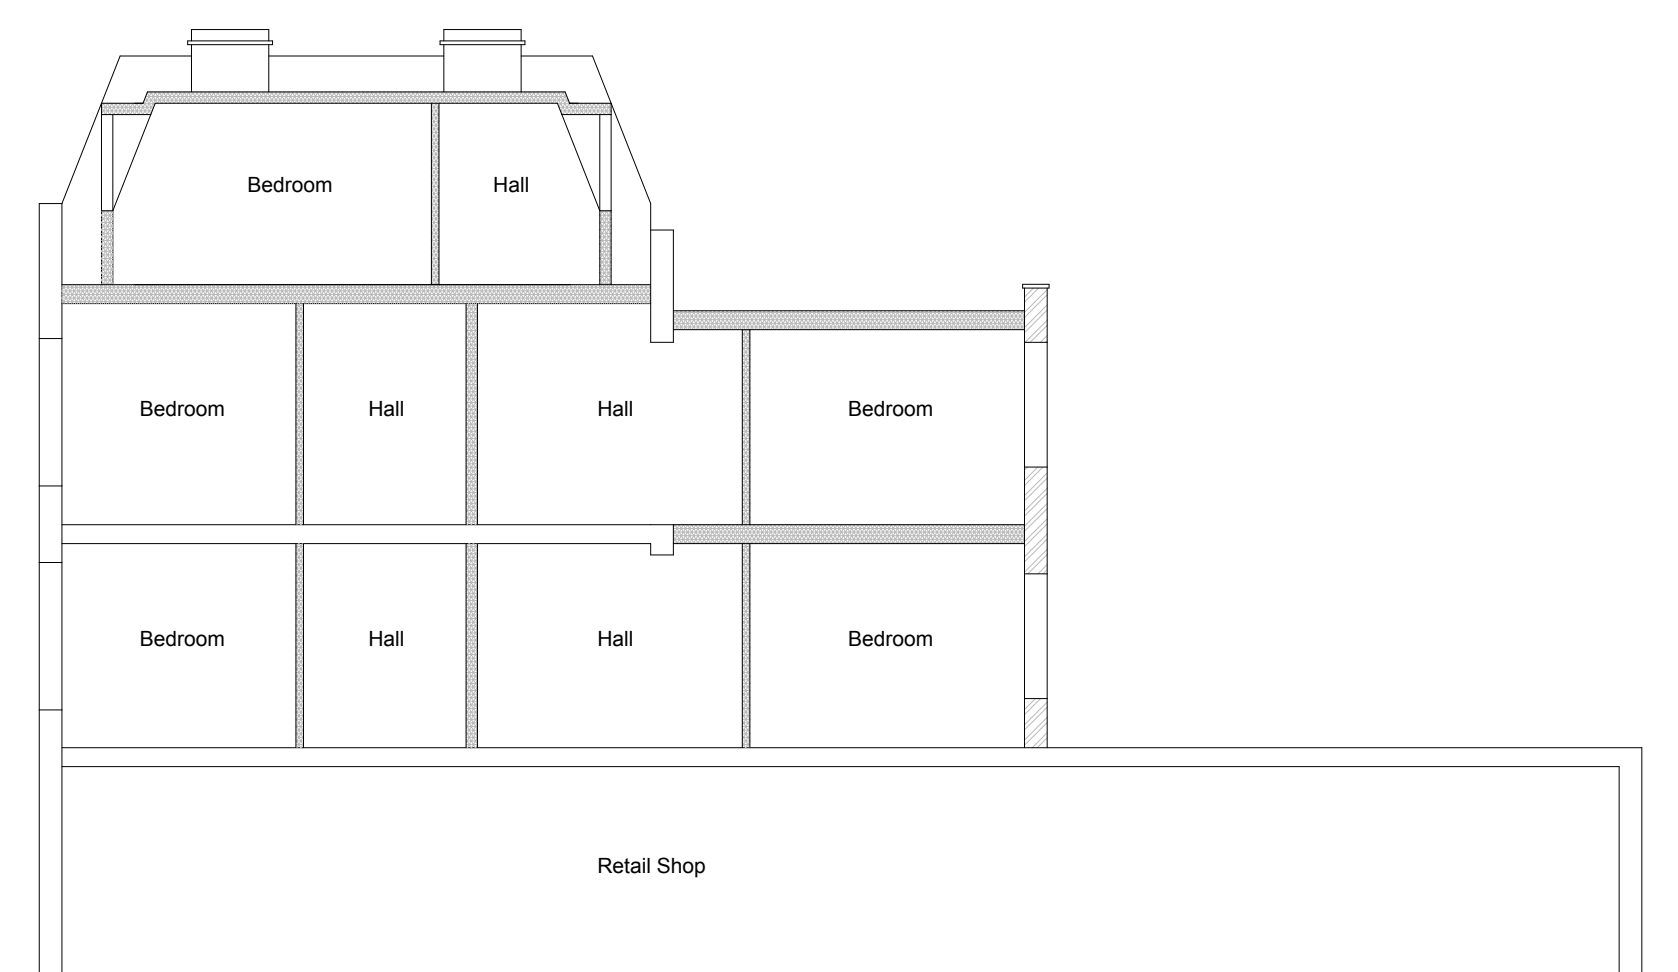

Proposed Section B-B
Scale:1:100

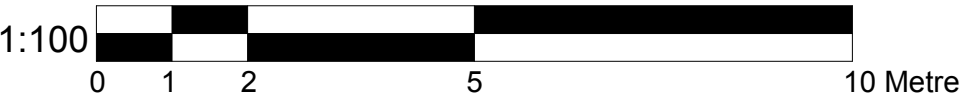


Proposed Front Elevation
Scale:1:100

 BANCIL PARTNERSHIP LTD	<p>Dimensions to be verified on site DO NOT SCALE FROM THIS DRAWING. Any areas indicated on this drawing are for guidance only. No responsibility is taken for their accuracy.</p> <p>This drawing is the property of BANCIL PARTNERSHIP LTD Copyright is reserved by them and the drawing is issued on the condition that it is not copied, reproduced, retained or disclosed to any unauthorised person, either wholly or in part without the consent in writing of BANCIL PARTNERSHIP LTD</p>	Site Address:	Client Detail:	Title:				Drawn By:	NM	Revisions:			
		62 - 64 Queens Crecent London NW5 4EE		Proposed Elevation	Scale:	1:100	Paper Size:	A3	Checked By:	PP	Rev	Revision	Date
27-29 The Broadway, Southall, Middx, UB1 1JY Tel: 020 8574 4546 Fax: 020 8574 4526													



Proposed Rear Elevation
Scale:1:100

 BANCIL PARTNERSHIP LTD	<p>Dimensions to be verified on site DO NOT SCALE FROM THIS DRAWING. Any areas indicated on this drawing are for guidance only. No responsibility is taken for their accuracy.</p> <p>This drawing is the property of BANCIL PARTNERSHIP LTD Copyright is reserved by them and the drawing is issued on the condition that it is not copied, reproduced, retained or disclosed to any unauthorised person, either wholly or in part without the consent in writing of BANCIL PARTNERSHIP LTD</p>	Site Address:	Client Detail:	Title:				Drawn By: NM Checked By: PP Date: 09/2018 Drawing No. PL/VP/2914 - 09	Revisions:			
		62 - 64 Queens Crecent London NW5 4EE		Proposed Elevation					Rev	Revision	Date	
	27-29 The Broadway, Southall, Middx, UB1 1JY			Tel: 020 8574 4546	Fax: 020 8574 4526	Scale:	1:100	Paper Size:	A3			