

Existing mansard roof to No. 3
Cleve Road



Proposed Front Elevation

Revision A. 22.02.19
 - Railings added to ground floor around lower ground floor terrace.
 - Doors shown on lower ground floor terraces.

PLANNING	
Do not scale off drawing. The copyright of this schedule / drawing remains with the Architect. No part of this schedule / drawing may be reproduced in any form or by any means without the written permission of Nicholas Lee Architects.	
Project: 5 Cleve Road	
Drawing Title: Proposed front elevation	
Drawing No: 1238/ AE-001	
Date: 02/07/2018	Scale: 1:100 @ A3
nicholas lee architects <small>34A Rosslyn Hill, London NW3 1NH Tel: 020 7435 9315 www.nleearchitects.com</small>	

0m 1m 2m 3m 4m 5m

Scale bar 1:100



Proposed Rear Elevation

Revision A. 11.02.19
- Added annotations.

PLANNING


Do not scale off drawing.
The copyright of this schedule / drawing remains with the Architect. No part of this schedule / drawing may be reproduced in any form or by any means without the written permission of Nicholas Lee Architects.

Project: 5 Cleve Road

Drawing Title: Proposed rear elevation


Drawing No: 1238/ AE-002

Date: 06/12/18 **Scale: 1:100 @ A3**

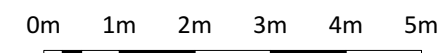


Scale bar 1:100

nicholas lee architects
34A Rosslyn Hill, London NW3 1NH
Tel: 020 7435 9315 www.nleearchitects.com

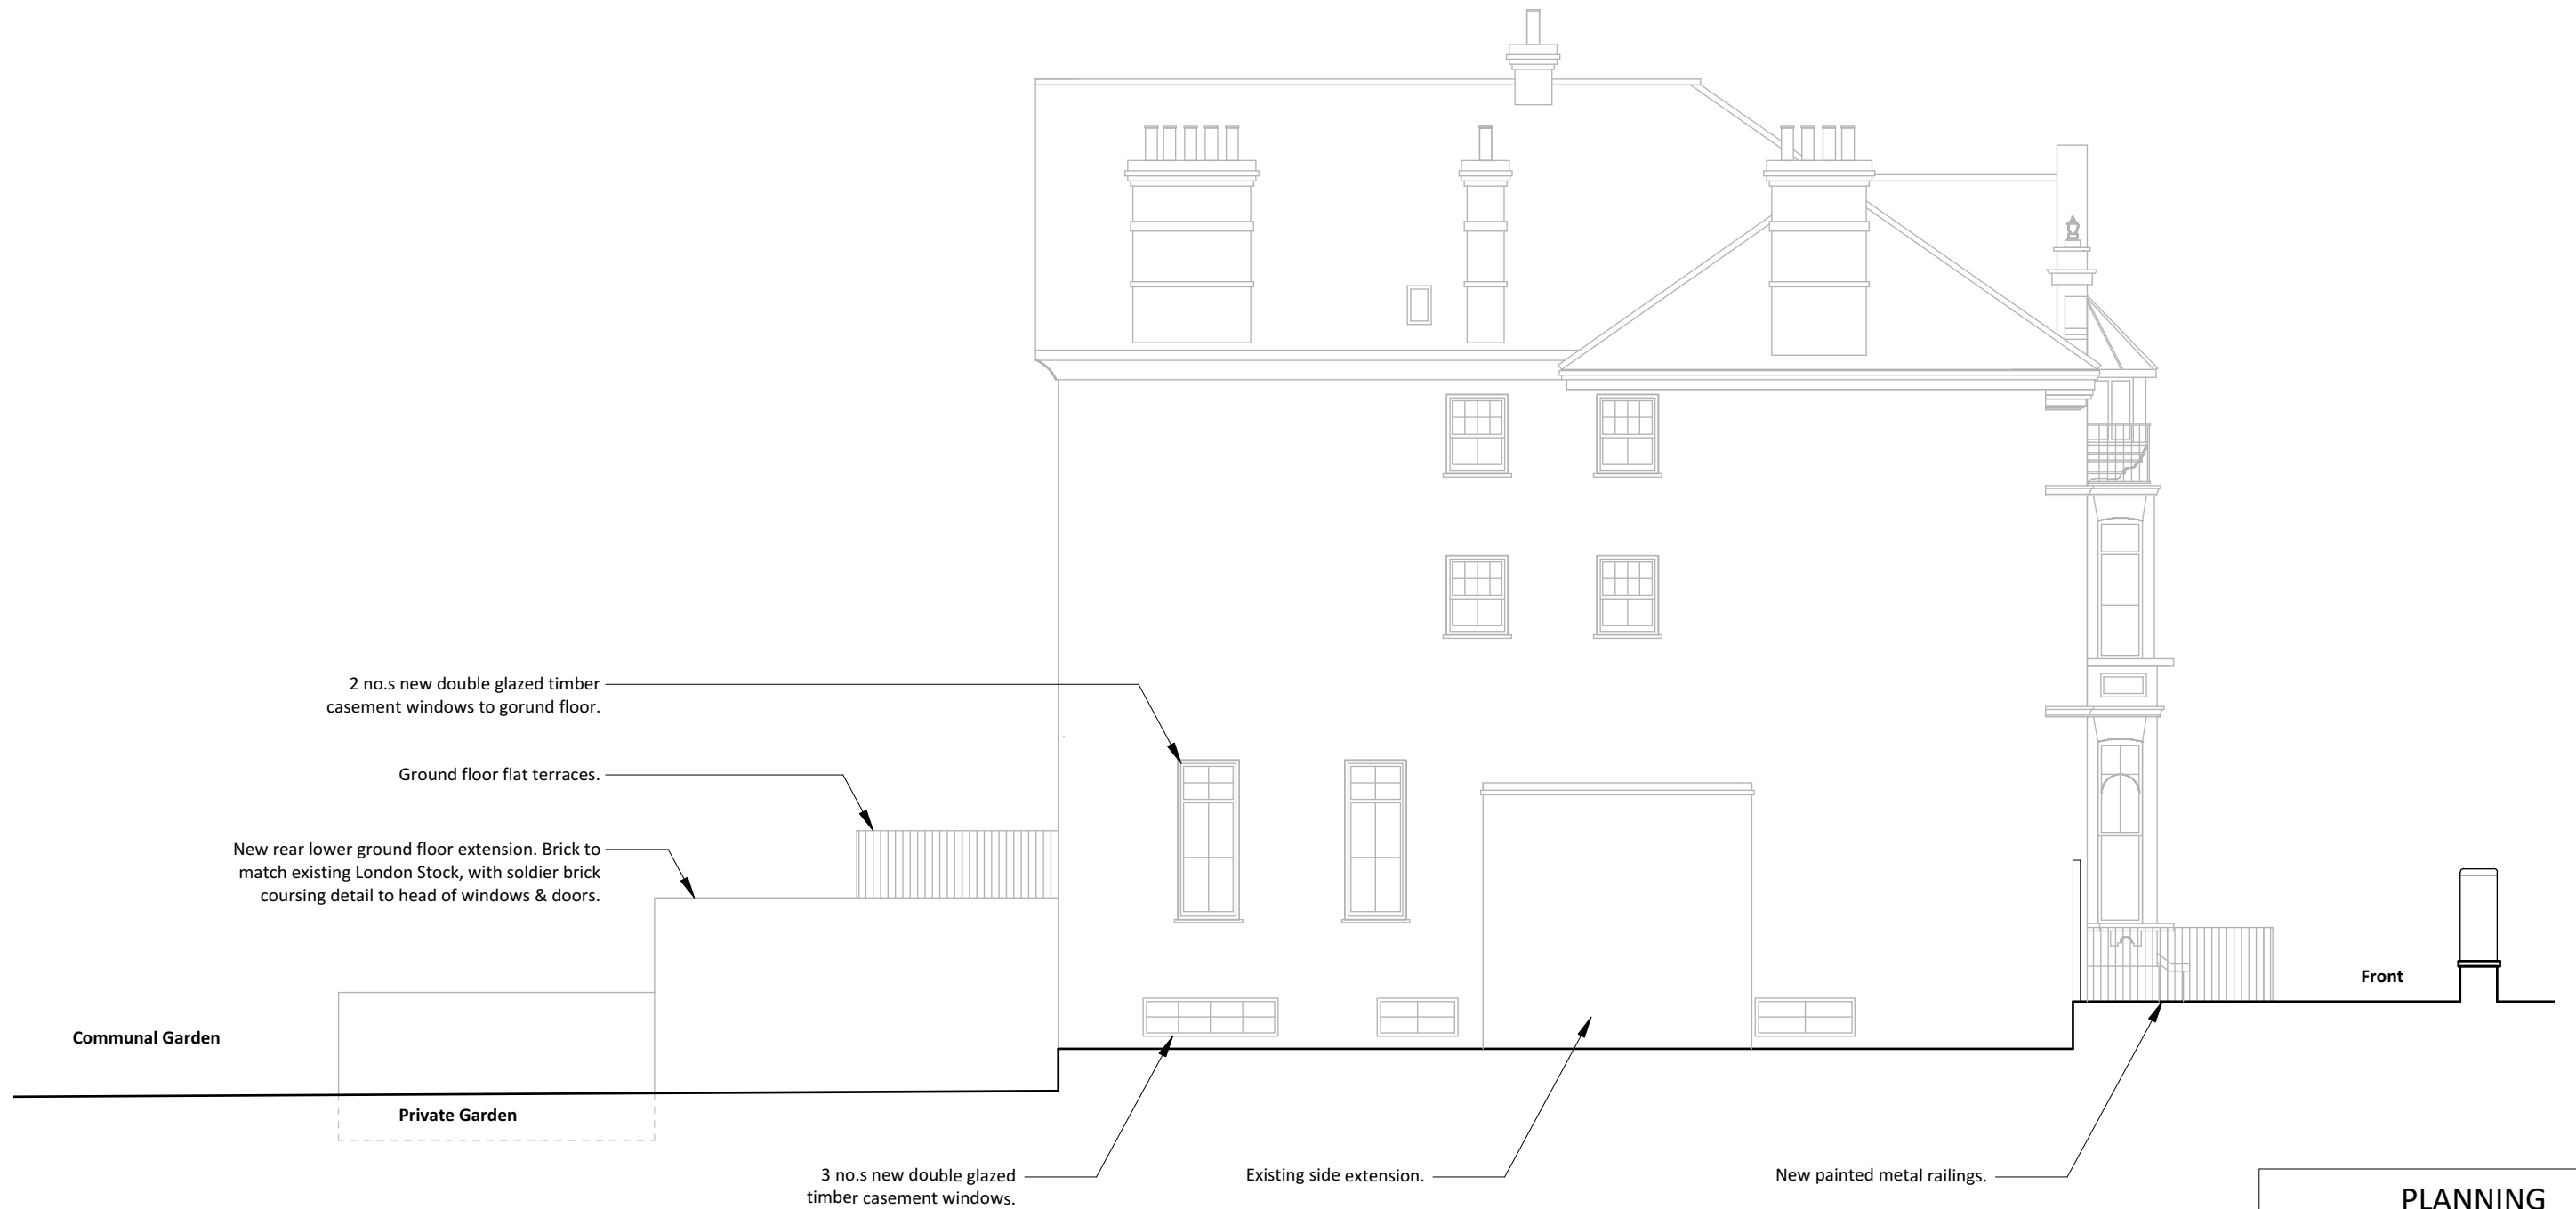


**Proposed Side East
Elevation**

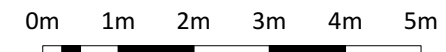


Scale bar 1:100

PLANNING	
Do not scale off drawing. The copyright of this schedule / drawing remains with the Architect. No part of this schedule / drawing may be reproduced in any form or by any means without the written permission of Nicholas Lee Architects.	
Project: 5 Cleve Road	
Drawing Title: Proposed Side East Elevation	
Drawing No: 1238/ AE-003	
Date: 22/02/19	Scale: 1:100 @ A3
nicholas lee architects <small>34A Rosslyn Hill, London NW3 1NH Tel: 020 7435 9315 www.nleearchitects.com</small>	

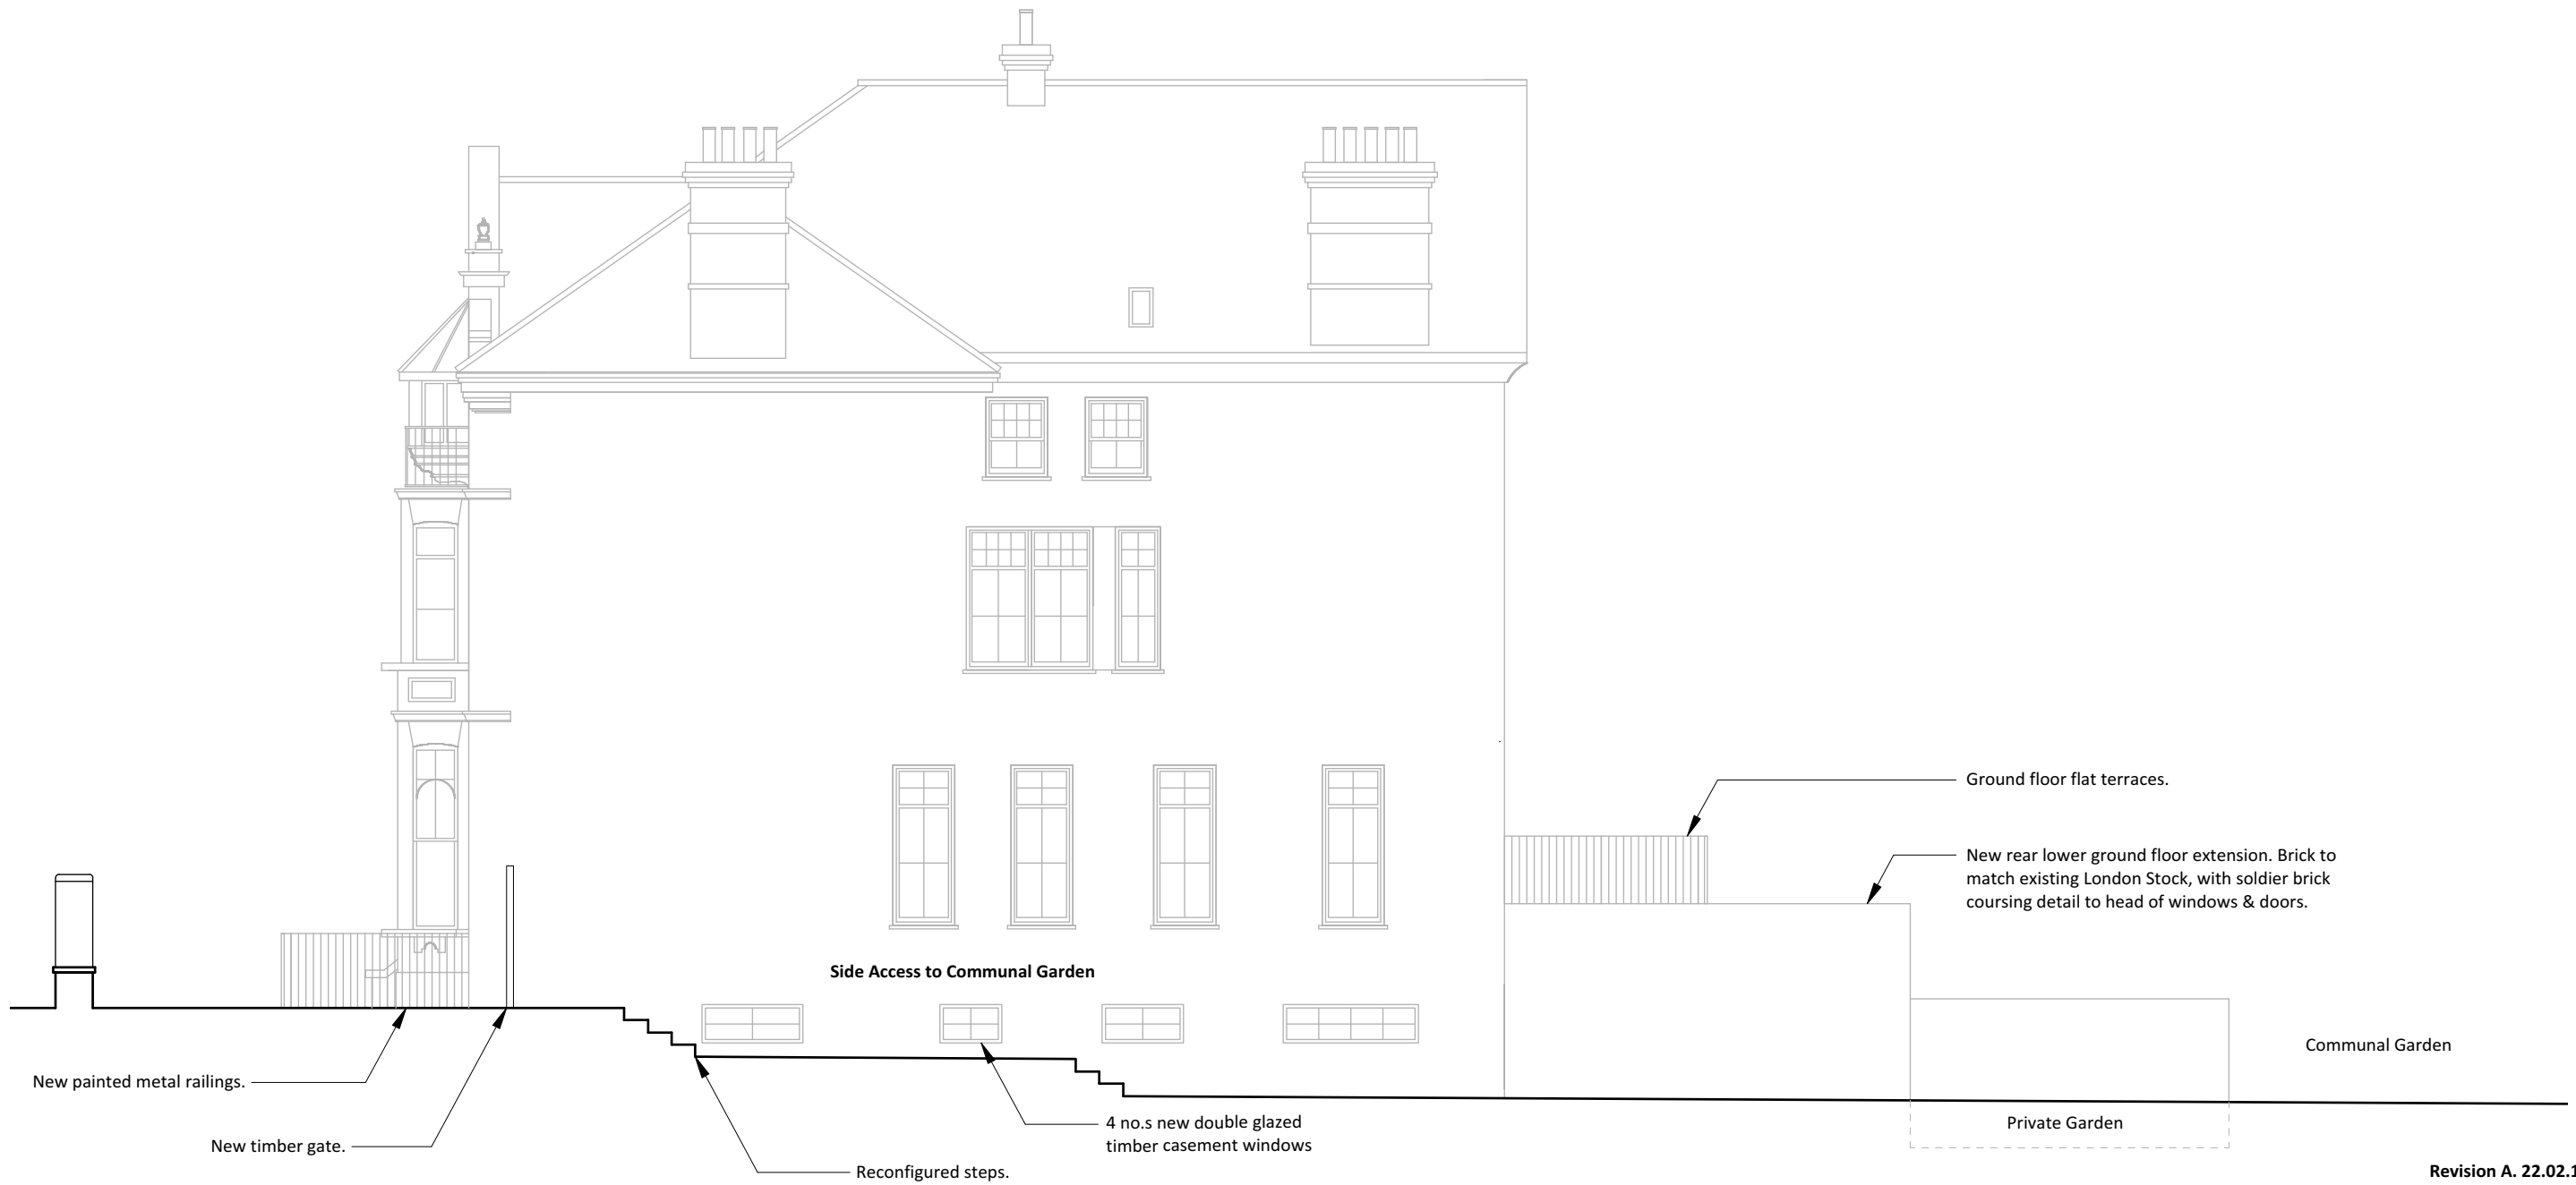

**Proposed Side West
Elevation**

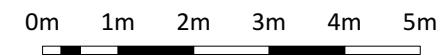

Scale bar 1:100

Revision A. 22.02.19
- Railings added to ground floor around lower ground floor terrace.

PLANNING	
Do not scale off drawing. The copyright of this schedule / drawing remains with the Architect. No part of this schedule / drawing may be reproduced in any form or by any means without the written permission of Nicholas Lee Architects.	
Project: 5 Cleve Road	
Drawing Title: Proposed Side West Elevation	
Drawing No: 1238/ AE-004	
Date: 11/02/19	Scale: 1:100 @ A3
nicholas lee architects <small>34A Rosslyn Hill, London NW3 1NH Tel: 020 7435 9315 www.nleearchitects.com</small>	