

PROPOSED
Block Plan
SCALE 1:100@A3
PA-00



ARCHITECTURE
Ground Floor Office

33 Beisize Lane
London NW3 5AS

Office: +44 (0) 207 431 9014
info@xularchitecture.co.uk
www.xularchitecture.co.uk

PLEASE NOTE:

1. ALL DIMENSIONS TO BE CHECKED ON SITE BEFORE FABRICATION.
2. CONTRACTOR TO REFER TO ENGINEERS DRAWINGS BEFORE PROCEEDING WITH WORKS.
3. ALL DRAWINGS AND DESIGNS ARE COVERED BY DESIGN RIGHT (INTELLECTUAL PROPERTY) AND MAY NOT BE DISTRIBUTED, COPIED OR ISSUED WITHOUT WRITTEN PERMISSION BY THE ARCHITECT.
4. ALL DESIGN CONCEPTS ARE THE SOLE PROPERTY OF THE ARCHITECT AND NO ADAPTATIONS, REPRODUCTIONS OR COPIES MAY BE MADE WITHOUT WRITTEN PERMISSION OF THE ARCHITECT.
5. THESE DRAWINGS ARE SUBJECT TO ANY VARIATION REQUIRED OR RECOMMENDATION BY ANY STATUTORY AUTHORITY, OR FOR THE BETTER CARRYING OUT OF THE WORKS.
6. SAMPLES TO BE PROVIDED BY CONTRACTOR FOR XUL ARCHITECTURES APPROVAL.
7. ALL FINISHES TO XUL ARCHITECTURES SATISFACTION.
8. ALL DRAWINGS TO BE APPROVED BY XUL ARCHITECTURES PRIOR TO CONSTRUCTION.

ADDITIONAL NOTES:

REVISIONS


No	Date	Description Issue For	Issue By
00	05/09/18	PLANNING	SL
01	21/02/19	PLANNING	SL

Client
PRIVATE CLIENT


Project
9A Daleham Mews
London NW3 5DB

Title
PROPOSED
BLOCK PLAN


Scale: 1:100@A3	Dwg. No.	Rev.
Date: 05/09/18	PA-00	01
Drawn: SL	Project Number	16029
Checked: SS		

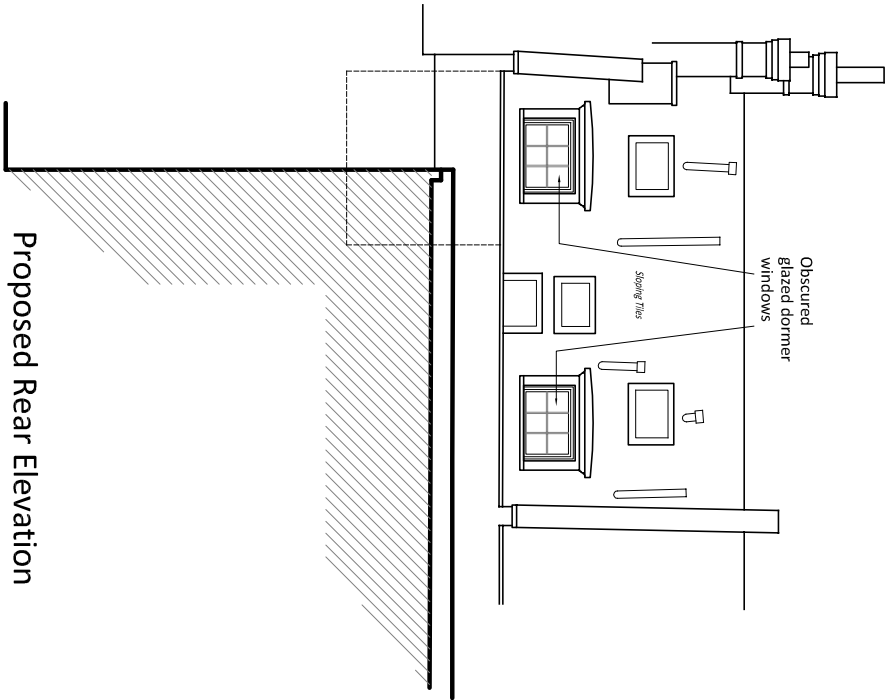


Proposed Rear Elevation

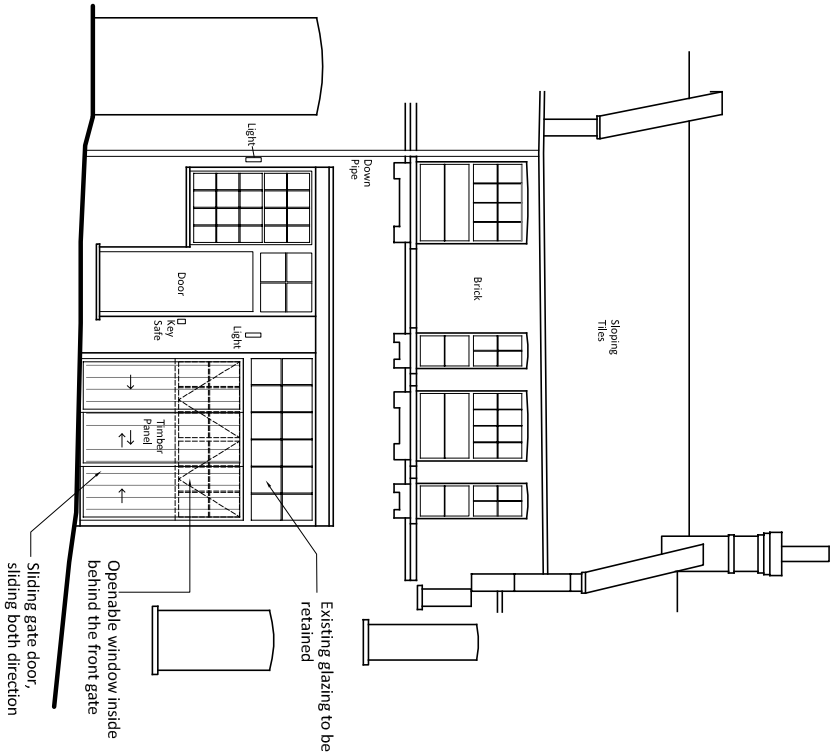


Proposed Front Elevation

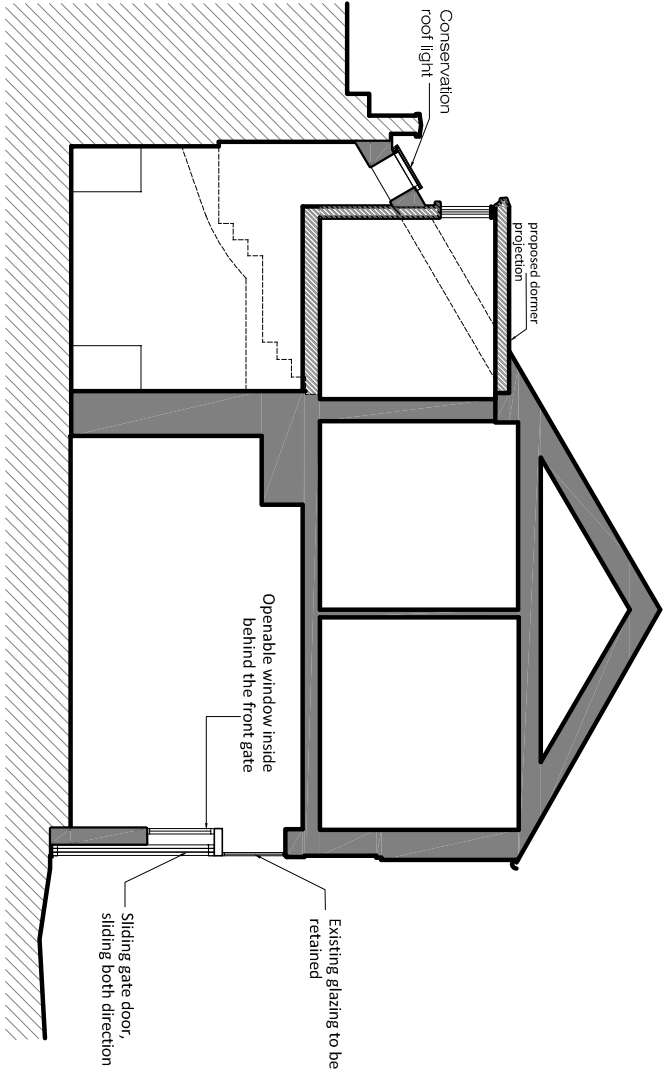

Proposed Section AA

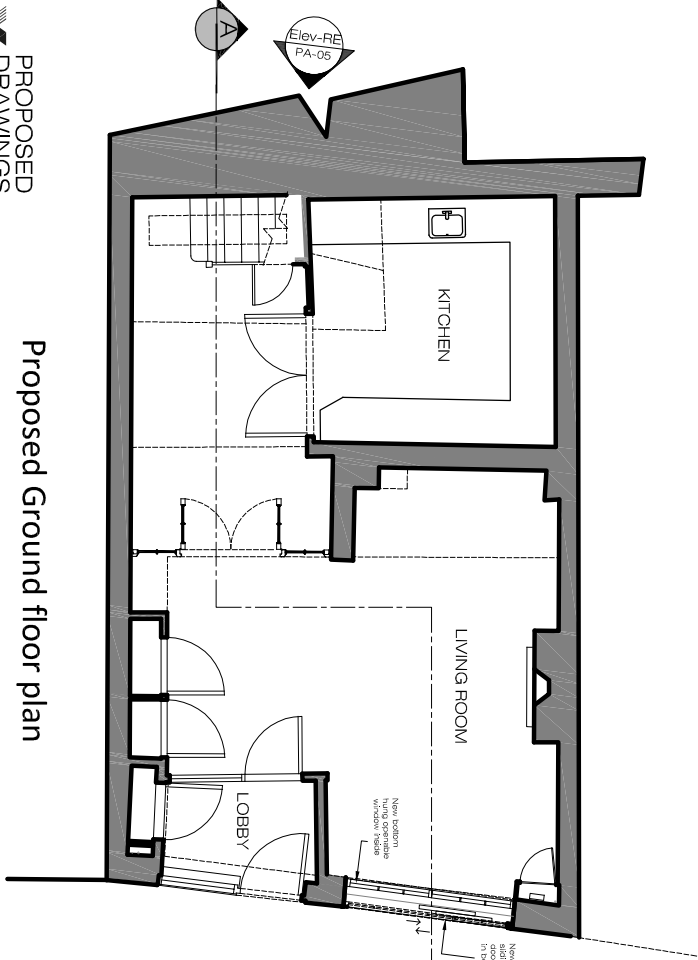

Proposed Ground floor plan

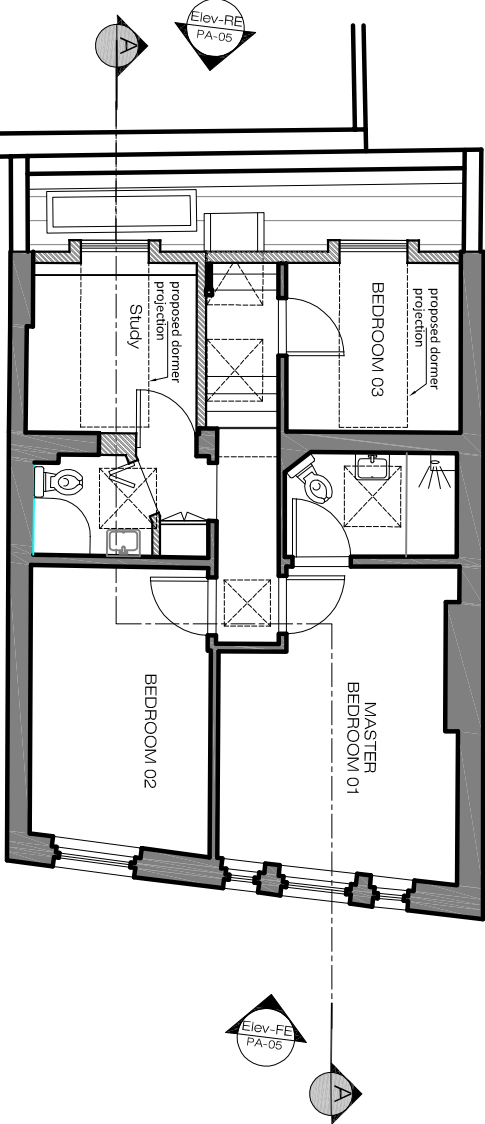

Proposed First floor plan

PROPOSED
DRAWINGS

SCALE 1:100@A3

PA-01



Ground Floor Office

33 Beilsize Lane
London NW3 5AS

Office: +44 (0) 207 431 9014
info@xularchitecture.co.uk
www.xularchitecture.co.uk

PLEASE NOTE:

1. ALL DIMENSIONS TO BE CHECKED ON SITE BEFORE FABRICATION.
2. CONTRACTOR TO REFER TO ENGINEERS DRAWINGS BEFORE PROCEEDING WITH WORKS.
3. ALL DRAWINGS AND DESIGNS ARE COVERED BY DESIGN RIGHT (INTELLECTUAL PROPERTY) AND MAY NOT BE DISTRIBUTED, COPIED OR ISSUED WITHOUT WRITTEN PERMISSION BY THE ARCHITECT.
4. ALL DESIGN CONCEPTS ARE THE SOLE PROPERTY OF THE ARCHITECT AND NO ADAPTATIONS, REPRODUCTIONS OR COPIES MAY BE MADE WITHOUT WRITTEN PERMISSION OF THE ARCHITECT.
5. THESE DRAWINGS ARE SUBJECT TO ANY VARIATION REQUIRED OR RECOMMENDATION BY ANY STATUTORY AUTHORITY, OR FOR THE BETTER CARRYING OUT OF THE WORKS.
6. SAMPLES TO BE PROVIDED BY CONTRACTOR FOR XUL ARCHITECTURES APPROVAL.
7. ALL FINISHES TO XUL ARCHITECTURES SATISFACTION.
8. ALL DRAWINGS TO BE APPROVED BY XUL ARCHITECTURES PRIOR TO CONSTRUCTION.

ADDITIONAL NOTES:

REVISIONS


No	Date	Description Issue For	Issue By
00	26/07/18	PLANNING	SL
01	04/09/18	PLANNING	SL
02	22/02/19	PLANNING	SL


Client
PRIVATE CLIENT

Project
9A Daleham Mews
London NW3 5DB


Title
PROPOSED
DRAWINGS

Scale: 1:100@A3	Dwg. No.	Rev.
Date: 26/07/18	PA-01	02
Drawn: SL	Project Number: 16029	
Checked: SL		

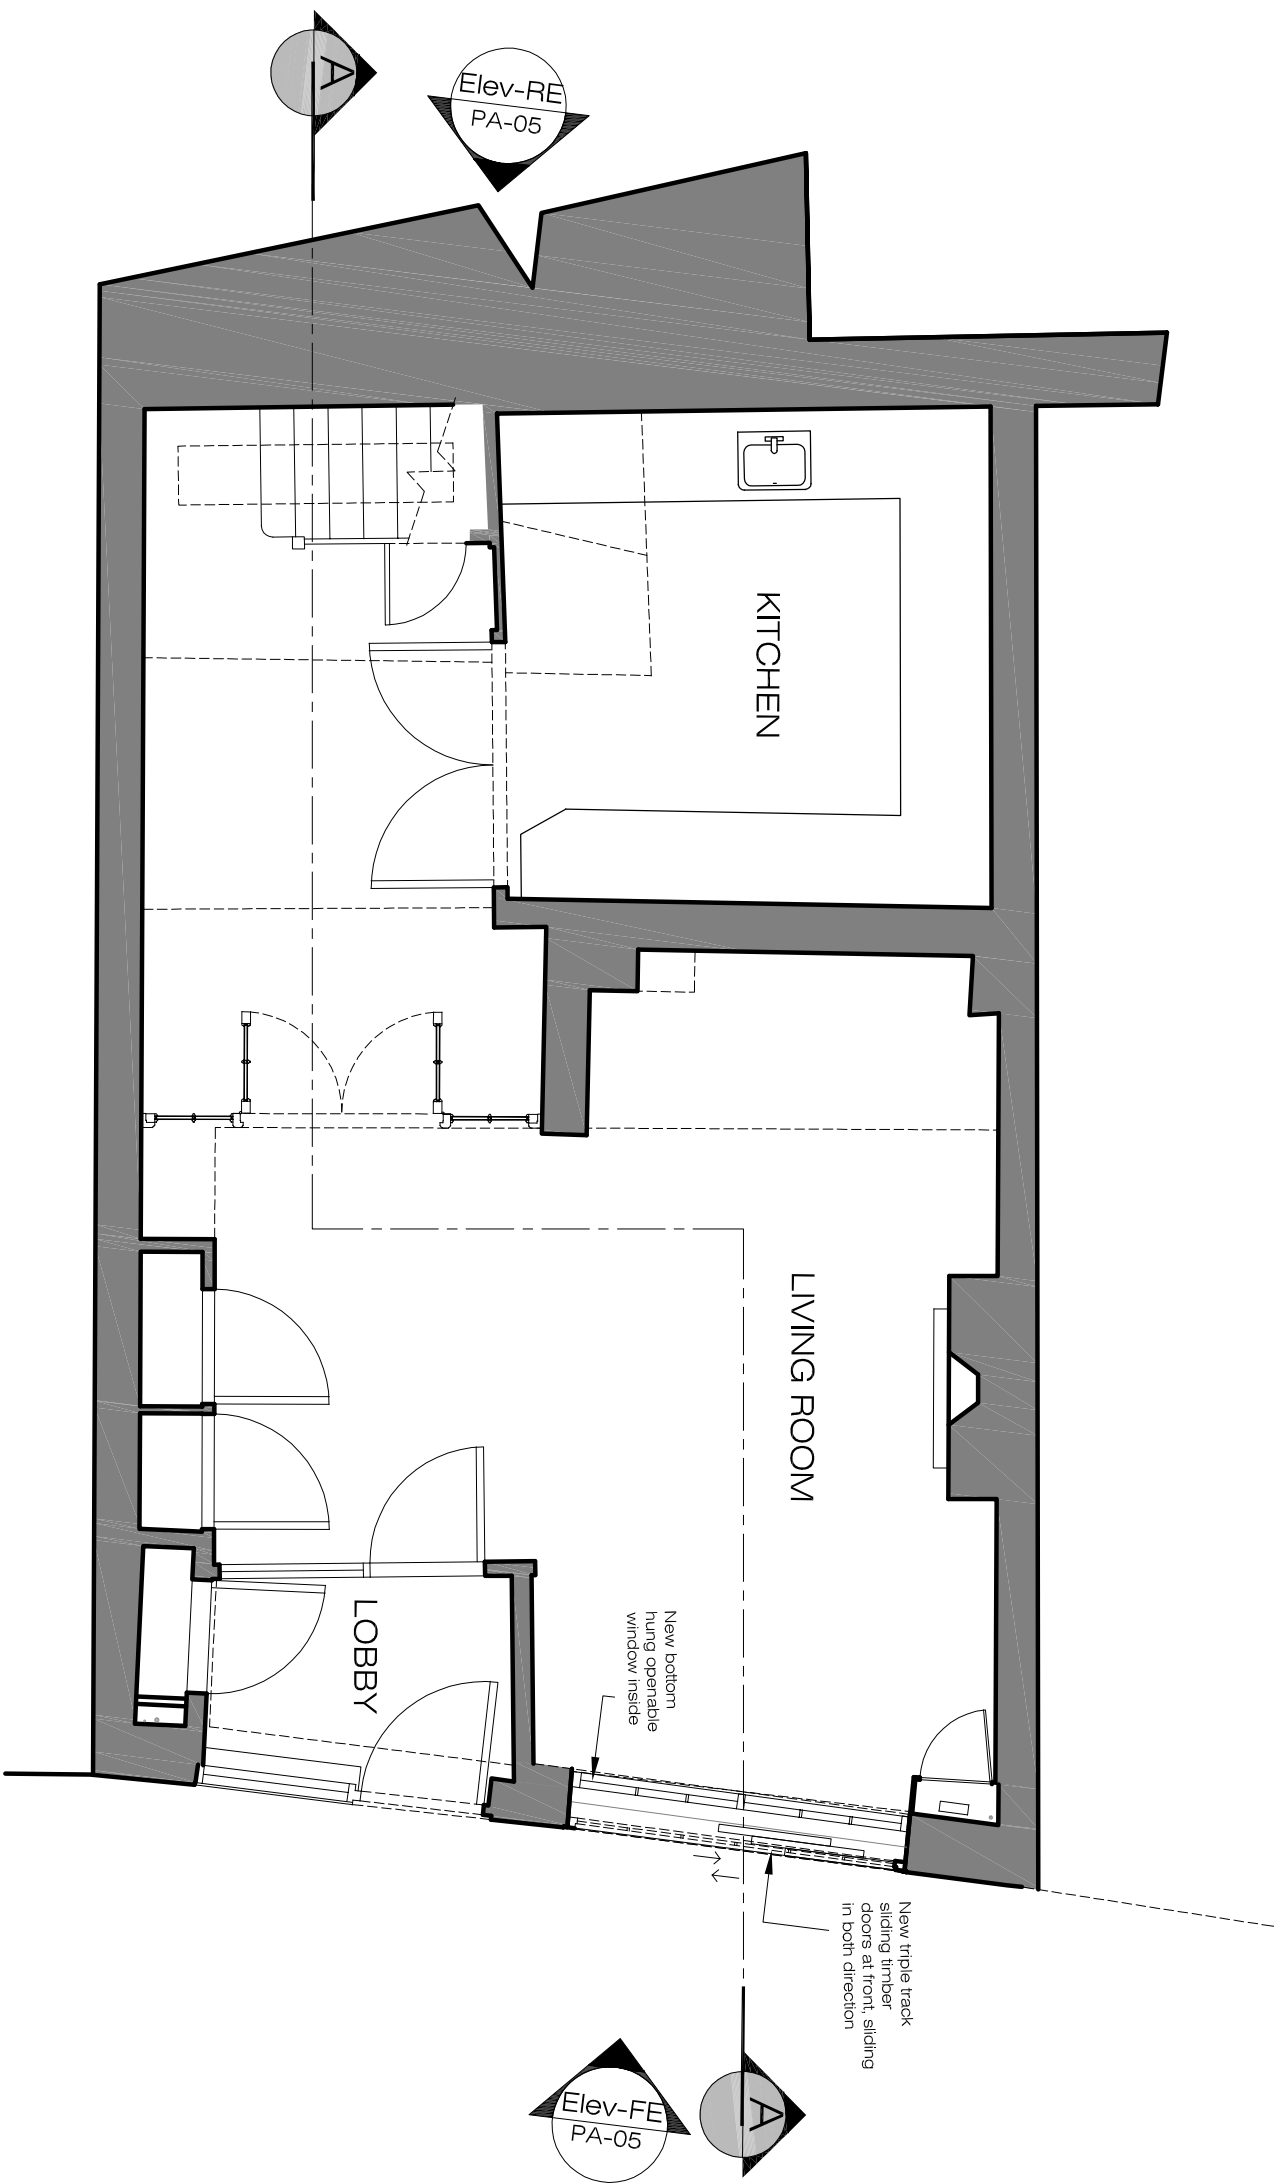

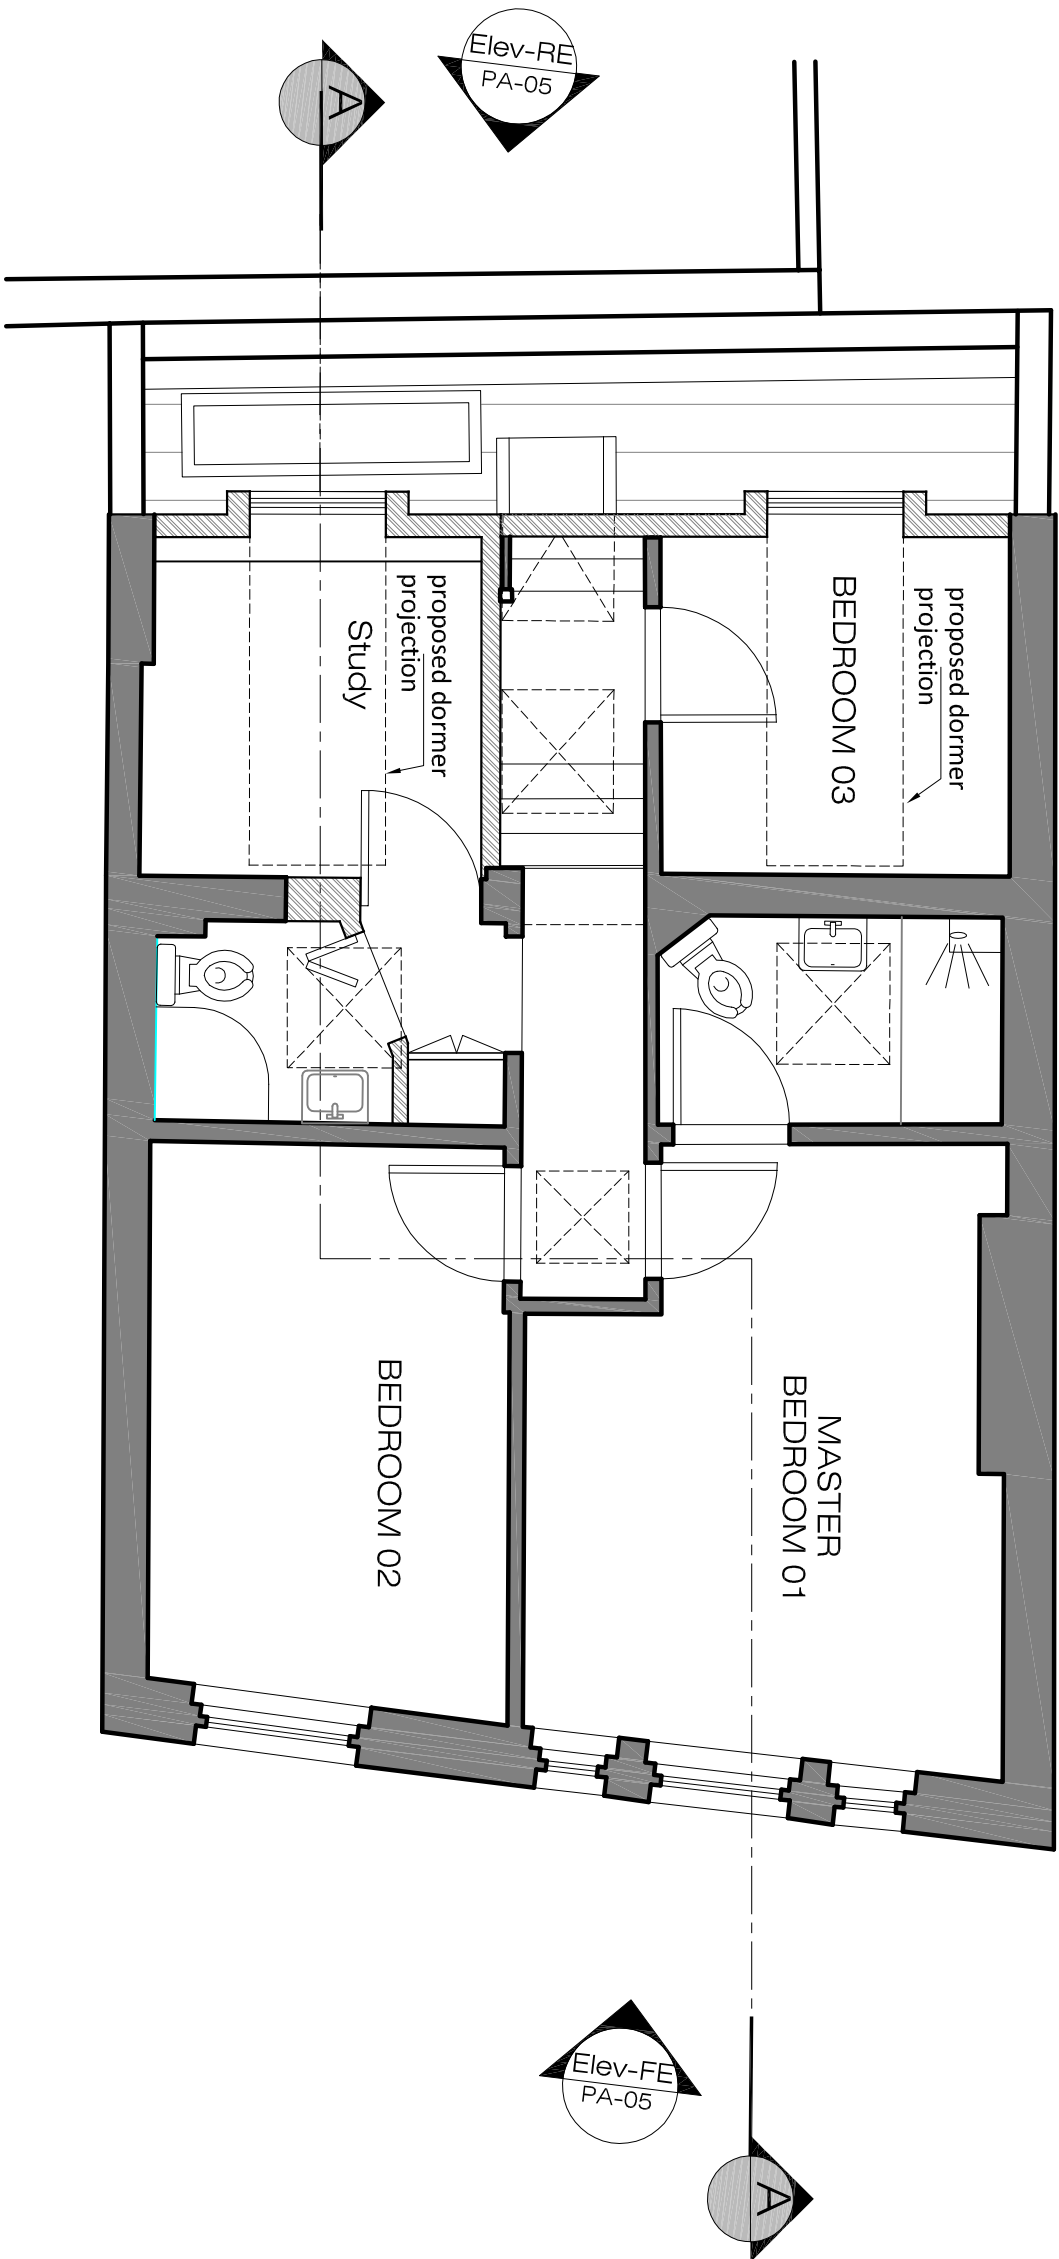

PROPOSED
First Floor Plan
SCALE 1:50@A3
PA-03

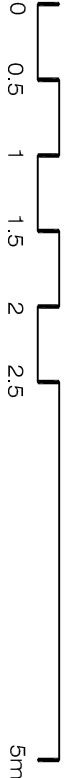

PLEASE NOTE:

1. ALL DIMENSIONS TO BE CHECKED ON SITE BEFORE FABRICATION.
2. CONTRACTOR TO REFER TO ENGINEERS DRAWINGS BEFORE PROCEEDING WITH WORKS.
3. ALL DRAWINGS AND DESIGNS ARE COVERED BY DESIGN RIGHT (INTELLECTUAL PROPERTY) AND MAY NOT BE DISTRIBUTED, COPIED OR ISSUED WITHOUT WRITTEN PERMISSION BY THE ARCHITECT.
4. ALL DESIGN CONCEPTS ARE THE SOLE PROPERTY OF THE ARCHITECT AND NO ADAPTATIONS, REPRODUCTIONS OR COPIES MAY BE MADE WITHOUT WRITTEN PERMISSION OF THE ARCHITECT.
5. THESE DRAWINGS ARE SUBJECT TO ANY VARIATION REQUIRED OR RECOMMENDATION BY ANY STATUTORY AUTHORITY, OR FOR THE BETTER CARRYING OUT OF THE WORKS.
6. SAMPLES TO BE PROVIDED BY CONTRACTOR FOR XUL ARCHITECTURES APPROVAL.
7. ALL FINISHES TO XUL ARCHITECTURES SATISFACTION.
8. ALL DRAWINGS TO BE APPROVED BY XUL ARCHITECTURES PRIOR TO CONSTRUCTION.

ADDITIONAL NOTES:

REVISIONS

Description

Issue

Client
PRIVATE CLIENT

Project
9A Daleham Mews
London NW3 5DB

Title
PROPOSED
FIRST FLOOR PLAN

Scale 1:50@A3
Date 04/09/18
Drawn SL
Checked SS

Dwg. No. PA-03
Project Number 16029
Rev. 01




Ground Floor Office
33 Beisize Lane
London NW3 5AS


Office: +44 (0) 207 431 9014
Info@xularchitecture.co.uk
www.xularchitecture.co.uk



PROPOSED
Roof Plan
SCALE 1:50@A3
PA-04

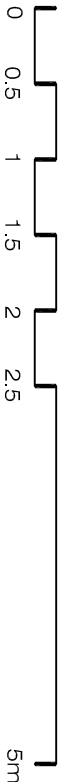

<div><div><div><div></div><div>XUL</div></div><div>ARCHITECTURE</div></div><div>Ground Floor Office</div><div>33 Beisize Lane</div><div>London NW3 5AS</div></div> <div>Office: +44 (0) 207 431 9014</div> <div>info@xularchitecture.co.uk</div> <div>www.xularchitecture.co.uk</div>	PLEASE NOTE:		ADDITIONAL NOTES:		Client PRIVATE CLIENT			
	1. ALL DIMENSIONS TO BE CHECKED ON SITE BEFORE FABRICATION 2. CONTRACTOR TO REFER TO ENGINEERS DRAWINGS BEFORE PROCEEDING WITH WORKS 3. ALL DRAWINGS AND DESIGNS ARE COVERED BY DESIGN RIGHT (INTELLECTUAL PROPERTY) AND MAY NOT BE DISTRIBUTED, COPIED OR ISSUED WITHOUT WRITTEN PERMISSION BY THE ARCHITECT 4. ALL DESIGN CONCEPTS ARE THE SOLE PROPERTY OF THE ARCHITECT AND NO ADAPTATIONS, REPRODUCTIONS OR COPIES MAY BE MADE WITHOUT WRITTEN PERMISSION OF THE ARCHITECT 5. THESE DRAWINGS ARE SUBJECT TO ANY VARIATION REQUIRED OR RECOMMENDATION BY ANY STATUTORY AUTHORITY, OR FOR THE BETTER CARRYING OUT OF THE WORKS 6. SAMPLES TO BE PROVIDED BY CONTRACTOR FOR XUL ARCHITECTURES APPROVAL 7. ALL FINISHES TO XUL ARCHITECTURES SATISFACTION 8. ALL DRAWINGS TO BE APPROVED BY XUL ARCHITECTURES PRIOR TO CONSTRUCTION.				REVISIONS		Project 9A Daleham Mews London NW3 5DB	
					No	Date	Description Issue For	Issue By
	00	04/09/18	PLANNING	SL	Title PROPOSED ROOF PLAN			
	01	21/02/19	PLANNING	SL	Scale	1:50@A3	Dwg. No.	Rev.
	Date		04/09/18	PA-04	Drawn		SL	Project Number
	Checked		SS	16029				

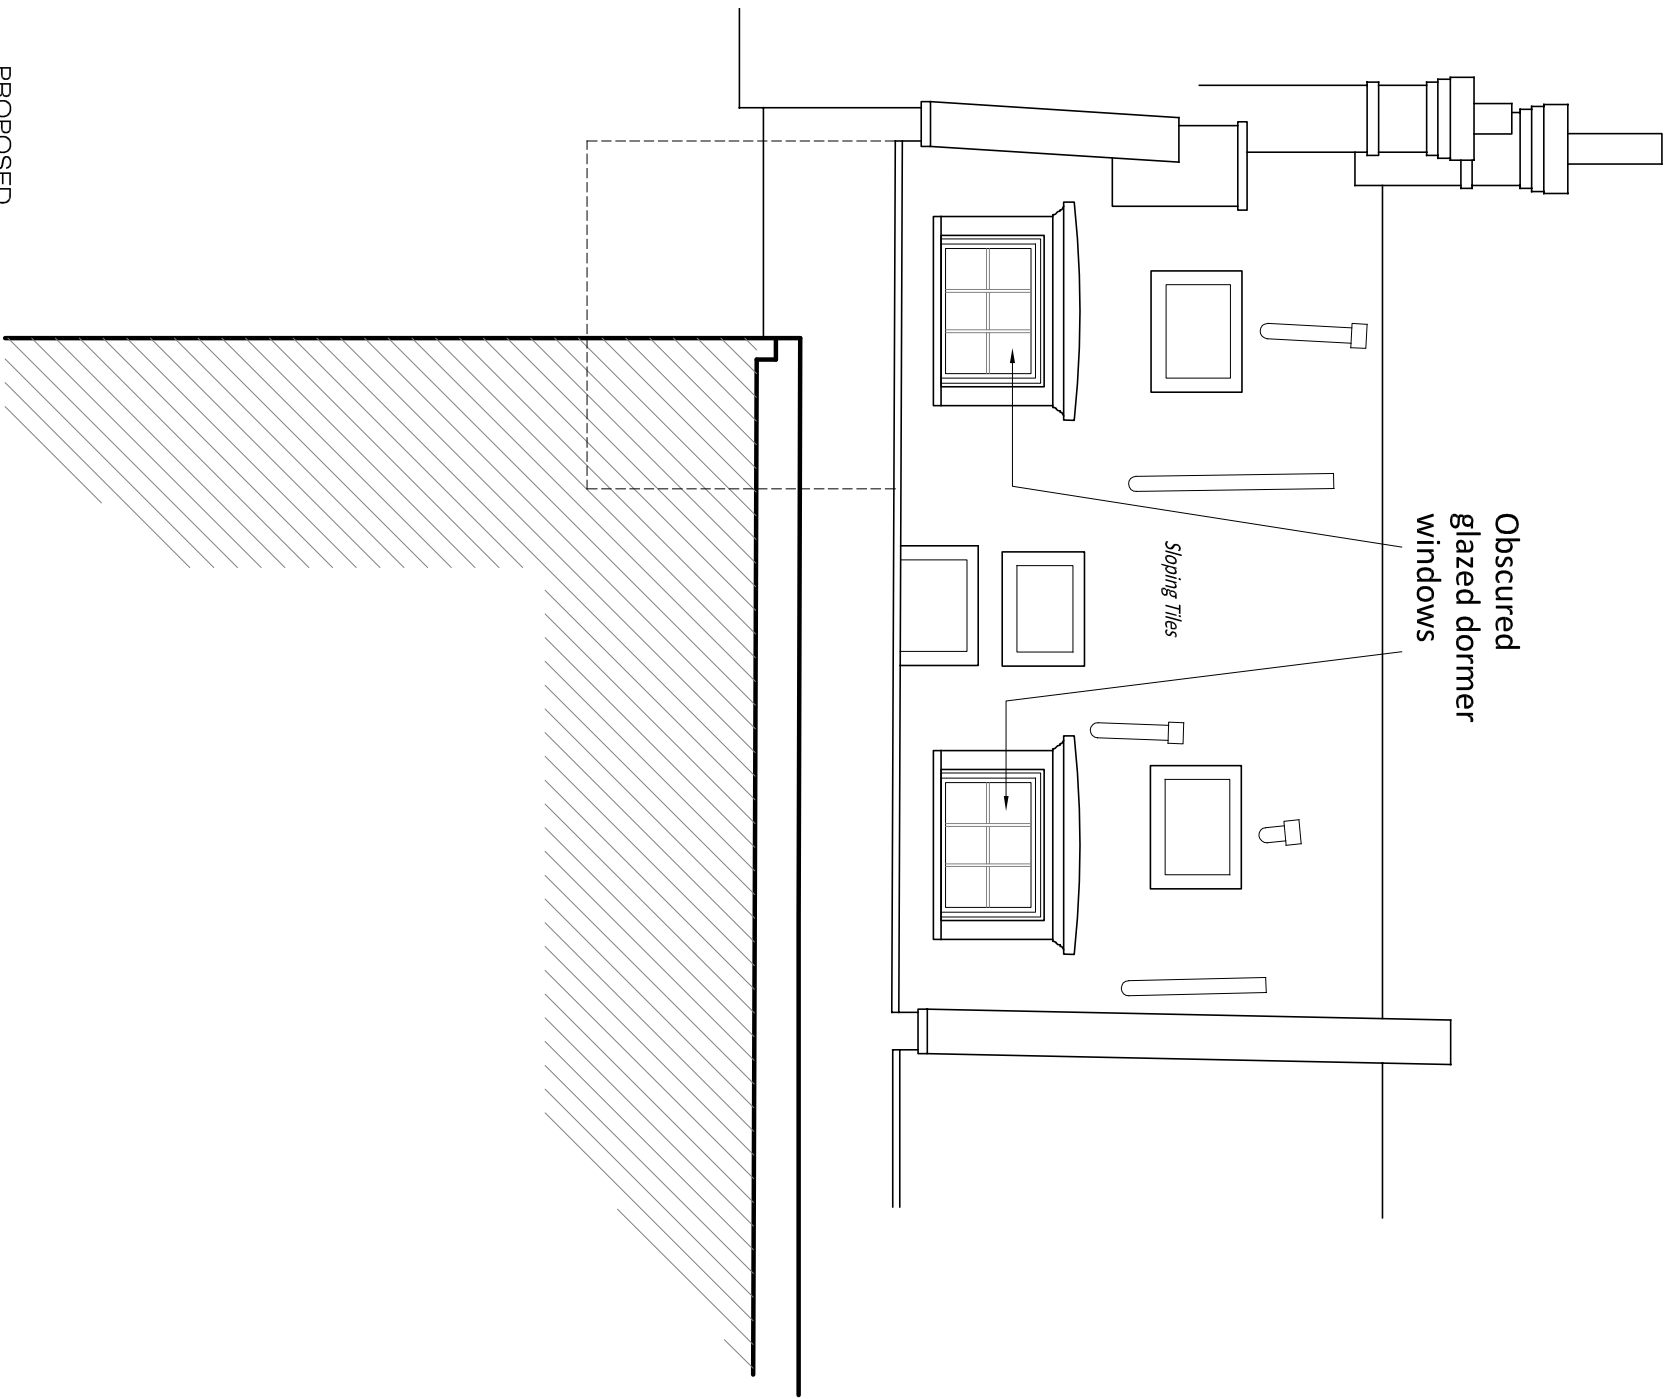

Obscured
glazed dormer
windows

Sloping Tiles


PROPOSED
Rear Elevation
SCALE 1:50@A3

PA-05

PLEASE NOTE:

1. ALL DIMENSIONS TO BE CHECKED ON SITE BEFORE FABRICATION.
2. CONTRACTOR TO REFER TO ENGINEERS DRAWINGS BEFORE PROCEEDING WITH WORKS.
3. ALL DRAWINGS AND DESIGNS ARE COVERED BY DESIGN RIGHT (INTELLECTUAL PROPERTY) AND MAY NOT BE DISTRIBUTED, COPIED OR ISSUED WITHOUT WRITTEN PERMISSION BY THE ARCHITECT.
4. ALL DESIGN CONCEPTS ARE THE SOLE PROPERTY OF THE ARCHITECT AND NO ADAPTATIONS, REPRODUCTIONS OR COPIES MAY BE MADE WITHOUT WRITTEN PERMISSION OF THE ARCHITECT.
5. THESE DRAWINGS ARE SUBJECT TO ANY VARIATION REQUIRED OR RECOMMENDATION BY ANY STATUTORY AUTHORITY, OR FOR THE BETTER CARRYING OUT OF THE WORKS.
6. SAMPLES TO BE PROVIDED BY CONTRACTOR FOR XUL ARCHITECTURES APPROVAL.
7. ALL FINISHES TO XUL ARCHITECTURES SATISFACTION.
8. ALL DRAWINGS TO BE APPROVED BY XUL ARCHITECTURES PRIOR TO CONSTRUCTION.

ADDITIONAL NOTES:

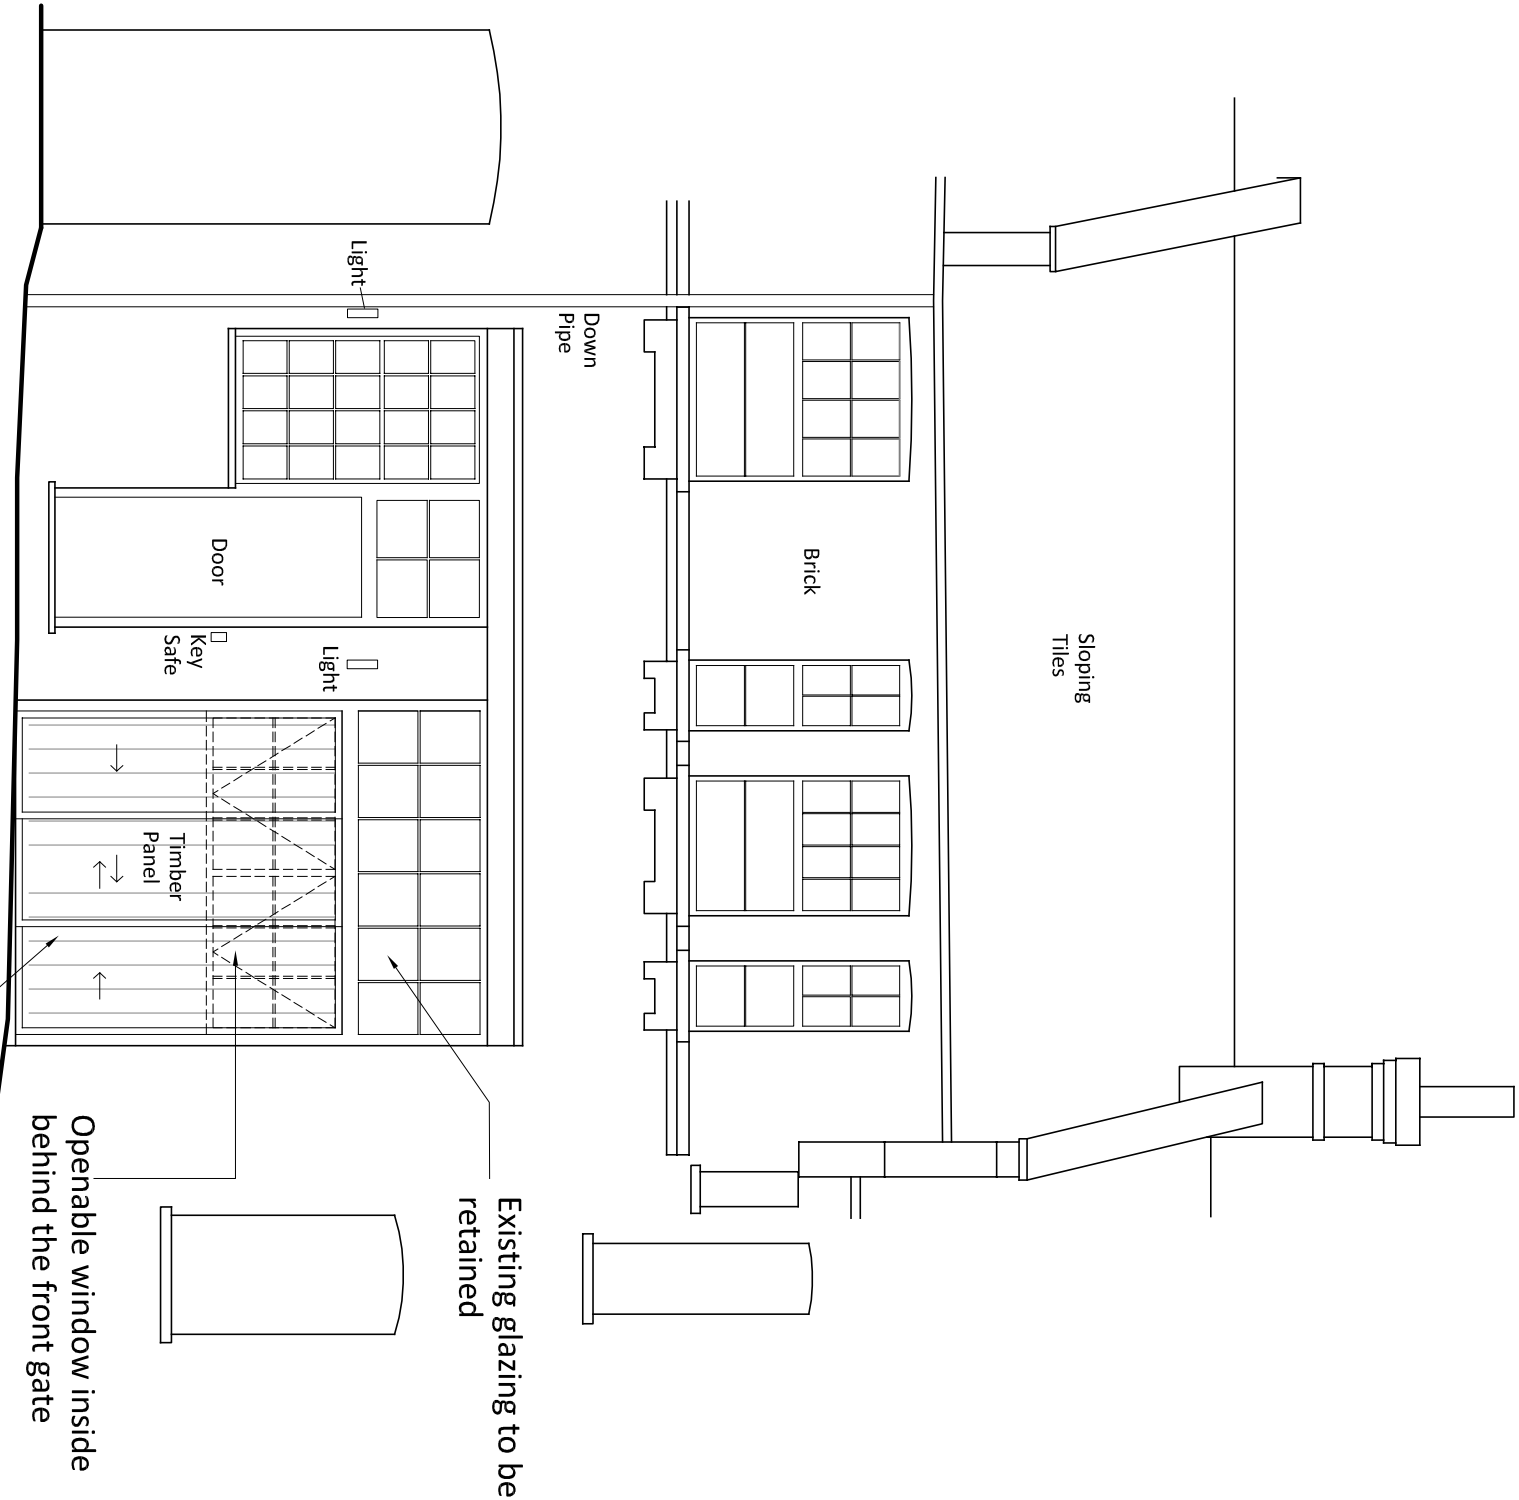

Sloping
Tiles

Brick

Down
Pipe


Existing glazing to be
retained

Openable window inside
behind the front gate

Sliding gate door,
sliding both direction

PROPOSED
Front Elevation
SCALE 1:50@A3

PA-05

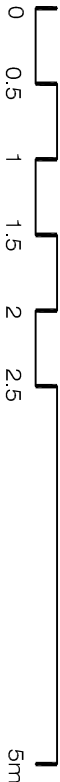

REVISIONS


No	Date	Description	Issue By
00	04/09/18	PLANNING	SL
01	21/02/19	PLANNING	SL

Client
PRIVATE CLIENT

Project
9A Daleham Mews
London NW3 5DB


Title
PROPOSED
FRONT & REAR ELEVATION

Scale	1:50@A3	Dwg. No.	PA-05	Rev.	01
Date	04/09/18	Drawn	SL	Project Number	16029
Checked	SS				

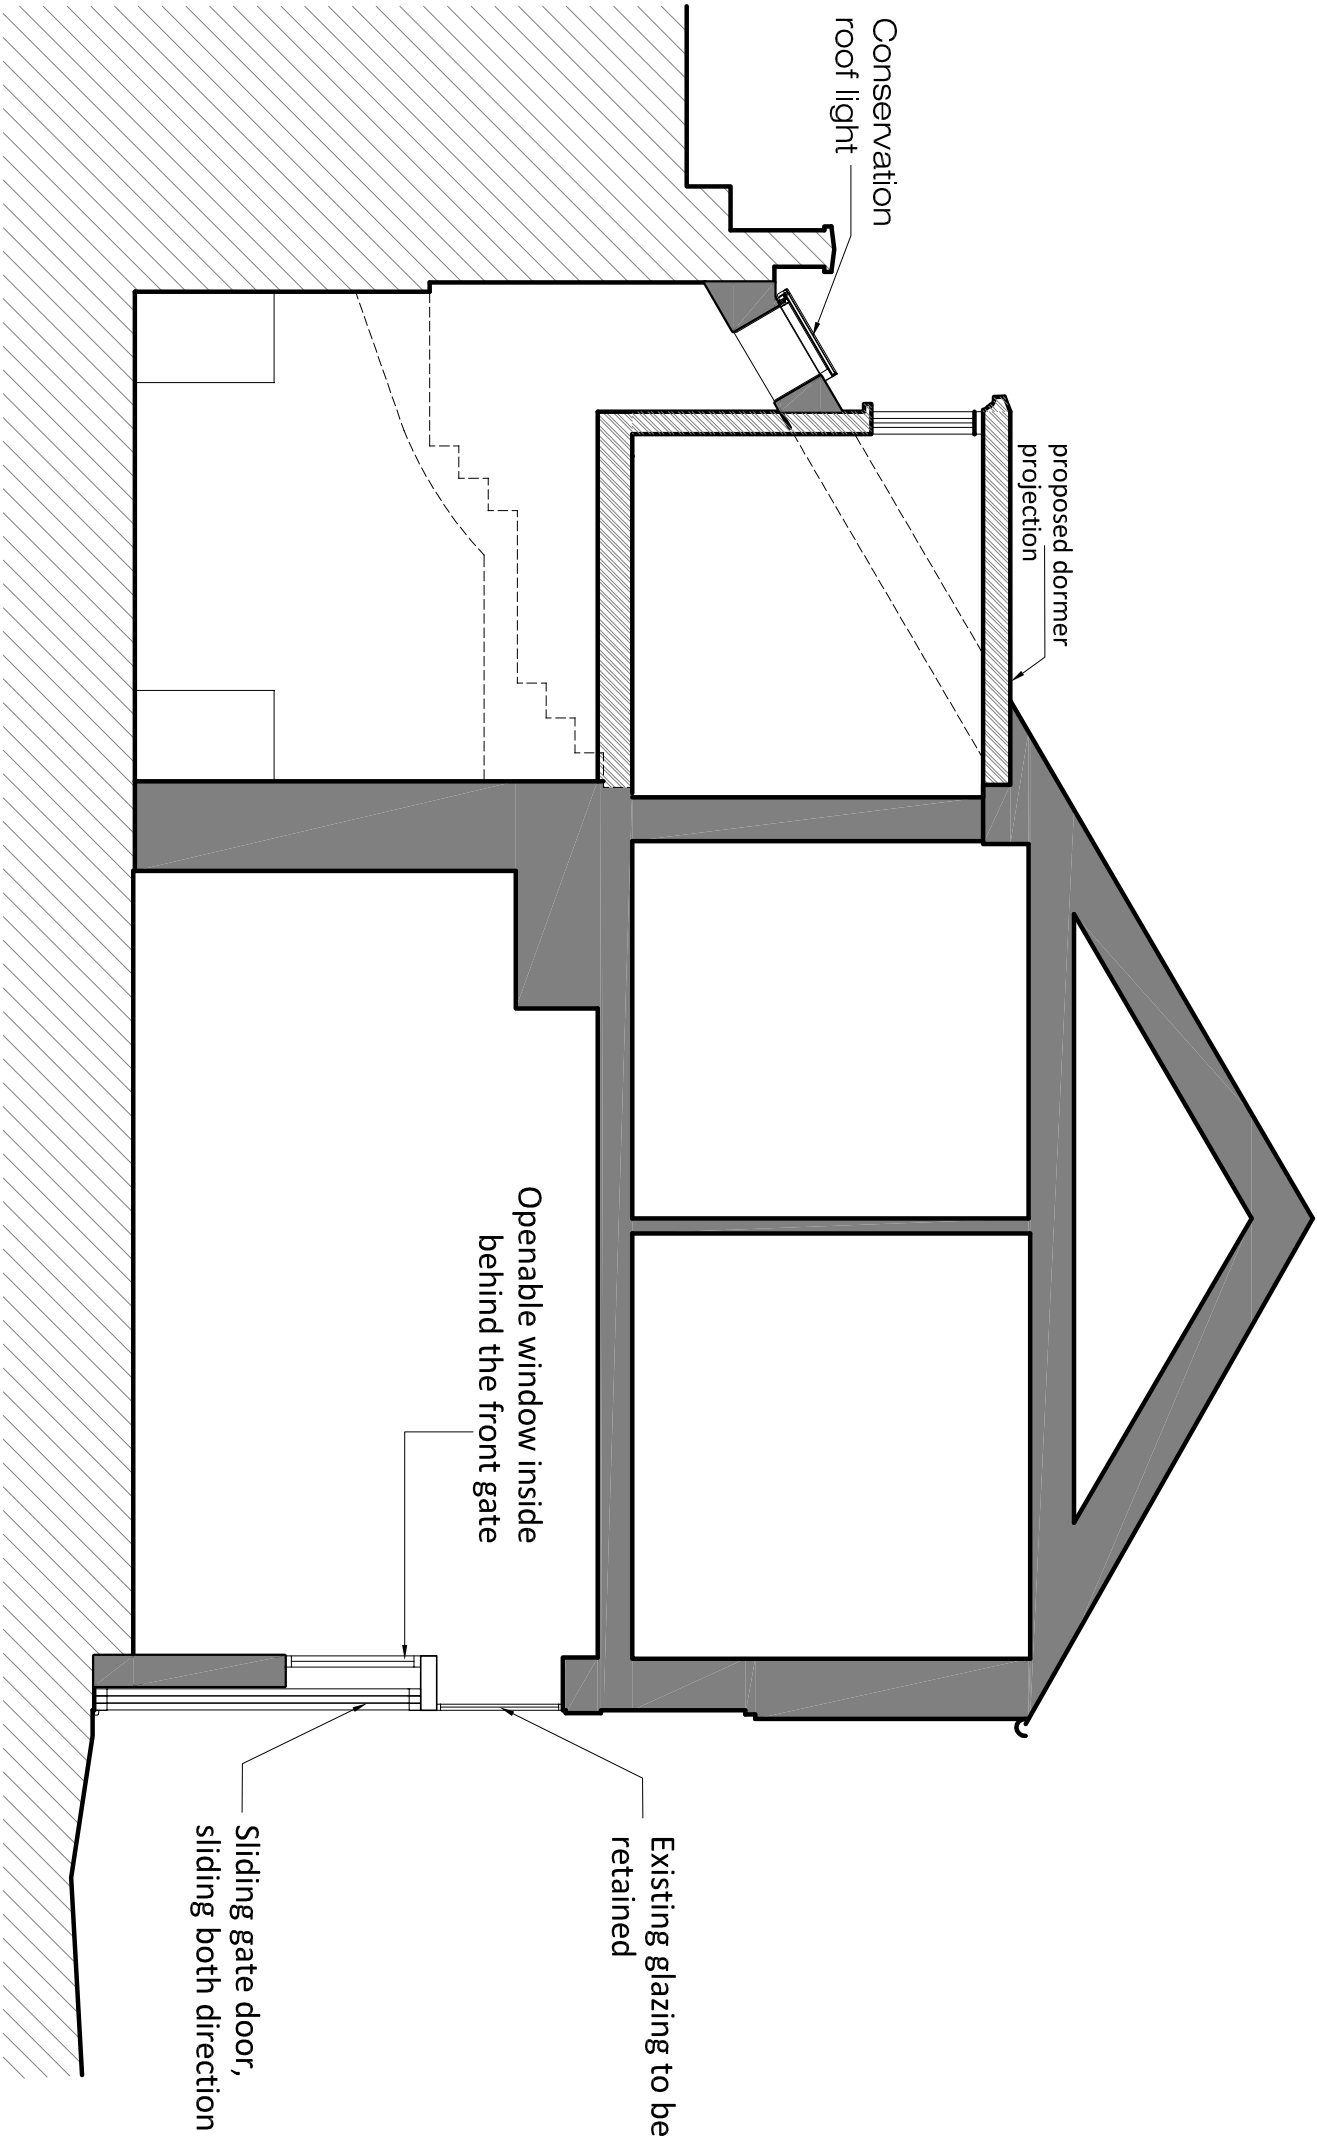

PROPOSED
Section AA

PA-06

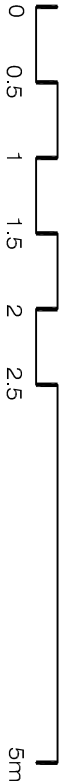

<div><div><div>XUL</div><div>ARCHITECTURE</div></div><div>Ground Floor Office</div><div>33 Beilsize Lane</div><div>London NW3 5AS</div></div> <div>Office: +44 (0) 207 431 9014 info@xularchitecture.co.uk www.xularchitecture.co.uk</div>		PLEASE NOTE: 1. ALL DIMENSIONS TO BE CHECKED ON SITE BEFORE FABRICATION. 2. CONTRACTOR TO REFER TO ENGINEERS DRAWINGS BEFORE PROCEEDING WITH WORKS. 3. ALL DRAWINGS AND DESIGNS ARE COVERED BY DESIGN RIGHT (INTELLECTUAL PROPERTY) AND MAY NOT BE DISTRIBUTED, COPIED OR ISSUED WITHOUT WRITTEN PERMISSION BY THE ARCHITECT. 4. ALL DESIGN CONCEPTS ARE THE SOLE PROPERTY OF THE ARCHITECT AND NO ADAPTATIONS, REPRODUCTIONS OR COPIES MAY BE MADE WITHOUT WRITTEN PERMISSION OF THE ARCHITECT. 5. THESE DRAWINGS ARE SUBJECT TO ANY VARIATION REQUIRED OR RECOMMENDATION BY ANY STATUTORY AUTHORITY, OR FOR THE BETTER CARRYING OUT OF THE WORKS. 6. SAMPLES TO BE PROVIDED BY CONTRACTOR FOR XUL ARCHITECTURES APPROVAL. 7. ALL FINISHES TO XUL ARCHITECTURES SATISFACTION. 8. ALL DRAWINGS TO BE APPROVED BY XUL ARCHITECTURES PRIOR TO CONSTRUCTION.		ADDITIONAL NOTES:		REVISIONS		Client PRIVATE CLIENT	
No	Date	Description	Issue By	Project 9A Daleham Mews London NW3 5DB	Title PROPOSED SECTIONS				
00	04/09/18	PLANNING	SL						
01	21/02/19	PLANNING	SL	Scale 1:50@A3	Dwg. No.	Rev.			
				Date 04/09/18	PA-06	01			
				Drawn SL	Project Number	16029			
				Checked SS					