


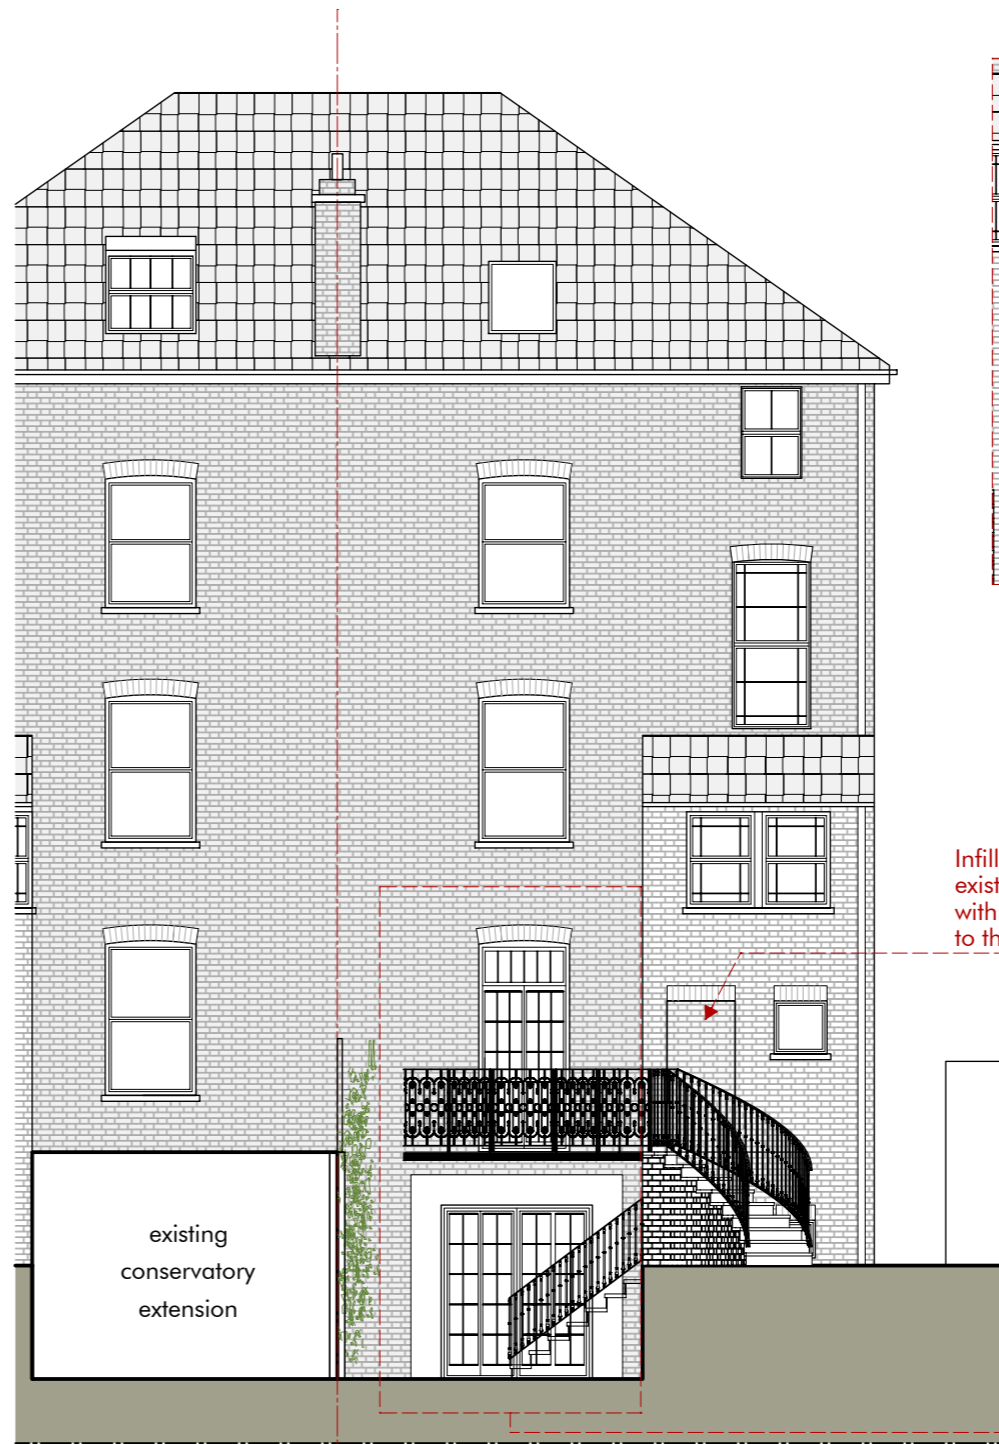

13 Dartmouth Park Road 15 Dartmouth Park Road

1
1501


South-West elevation as existing
scale 1:100@A3



13 Dartmouth Park Road 15 Dartmouth Park Road

2
1501

South-West elevation as proposed
scale 1:100@A3

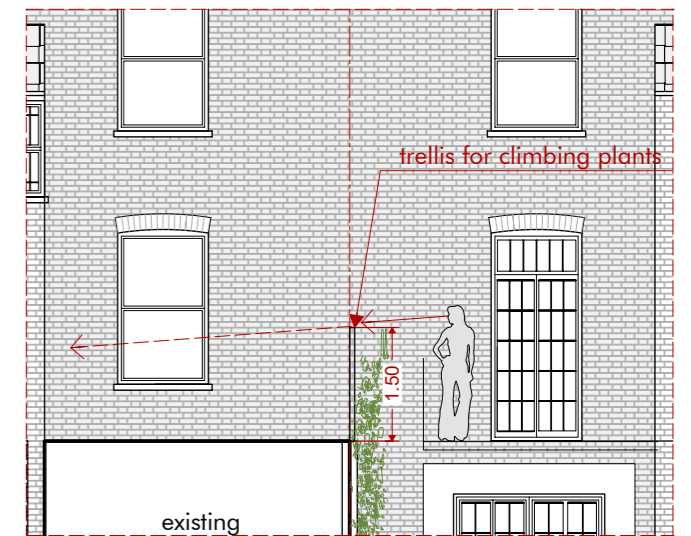

4
1501

Overlooking measure
scale 1:100@A3


Infill wall, bricks to match
existing, slightly recessed
with original brick lintel
to the top

SEE DETAIL

1
2003

SEE DETAIL

2
2003

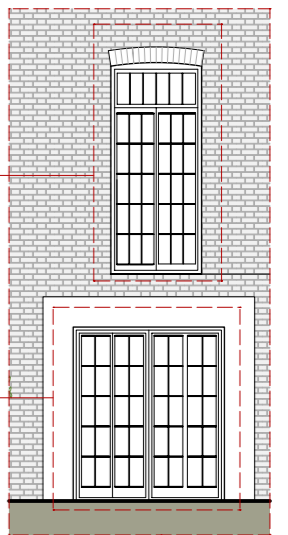

3
1501

New doors detail
scale 1:100@A3

0 1 2 5 m

Revision	Release date	Drawn/Checked	NOTES
A	17/12/2018	CB	First issue for planning
B	26/02/2019	CB	Comments from planning : infill brick wall insted of new window increase height of trellis from 1,20 m to 1,50 (as per neighbour comment);

CLIENT:
Simons-Dobson

AVALON
CONSTRUCTION & DESIGN

Avalon Construction & Design
a: Black Mews, Richmond TW9 3GA
e: architecture@avalonbuild.co.uk
w: avalonbuild.co.uk
t: 020 7348 9058
m: 07891 174552

PROJECT
15 Dartmouth Park Road
ADDRESS
London - NW5 1SU
DRAWING TITLE
Test
DRAWING NO.
ACD 09181501

PURPOSE OF ISSUE: Planning

SCALE:
1:100

FORMAT:
A3