

▽Dome roof Level 46.22

▽Roof Level 41.55

▽Roof Level 39.25

▽Fourth Floor Terrace 36.15

▽Third Floor Terrace 32.75

△ Third Floor 32.55

▽Second Floor 29.45

▽First Floor 26.35

▽Ground Floor 22.60

▽Basement Floor 19.55

NEW BLACK ENGINEERING BRICK

NEW W20 STEEL CRITTALL WINDOWS

NEW STRUCTURAL GLAZED BALUSTRADE WITH SURROUNDING VEGETATION SCREENING

RECLAIMED LONDON STOCK BRICK TO MATCH ADJACENT
NEW BLACK ENGINEERING BRICK

NEW GLASS PAVILION CONSTRUCTED WITH PATENT GLAZED ROOF SYSTEM AND STEEL MULLIONS TO WALLS AND DOORS

RAINSCREEN LOURVES TO KITCHEN / STORE

LEAD ROOF TO NEW CUPOLA

NEW TIMBER CUPOLA TO MATCH ORIGINAL ARCHITECT'S DRAWINGS


GLAZED ENCLOSED STAIRCASE

NORTH WEST ELEVATION

(BAYHAM PLACE)

△ 20.00m A.O.D.

SECTION B - B
7.22.00m A.S.D.

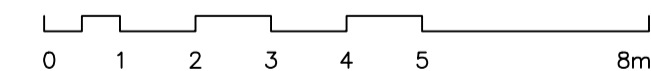

PLANNING ISSUE

revision	date	initials	description of amendments
?	??/??/??	??	?
D	02.2019	FAL	PLANNING ISSUE


 project: 2-6 CAMDEN HIGH STREET
 site: BAYHAM ST SECTION PROPOSED
 scale: 1:100 @ A1
 date: OCT 2017
 drawn: FAL
 checked: 540
 sheet: P202
 of: D
 Email: info@foundation-architecture.com

*Scale is 1:100 at A3

PROPOSED