




**EAST ELEVATION**

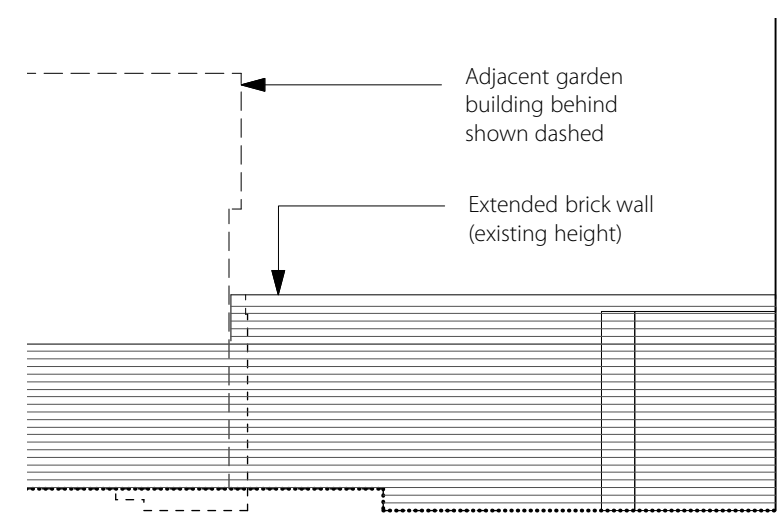

**WEST ELEVATION**

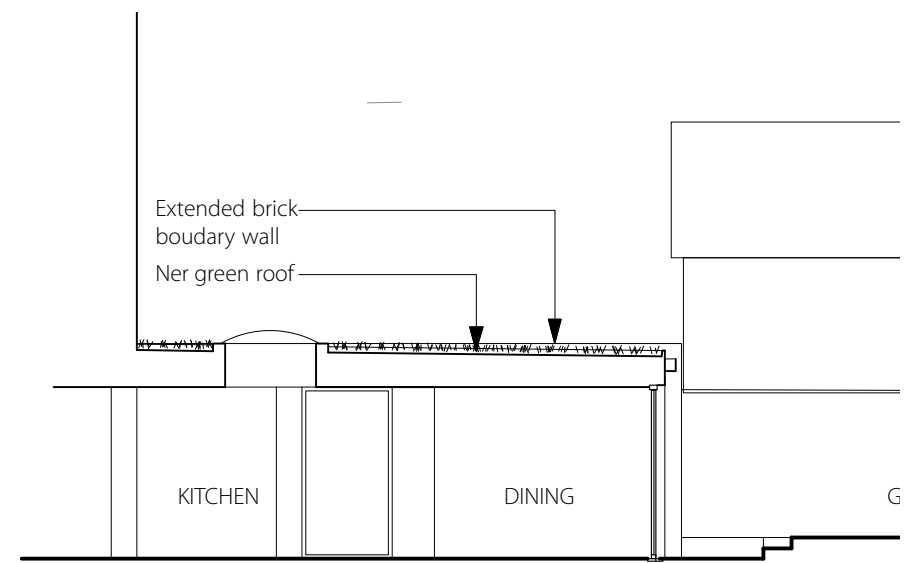

**SECTION**

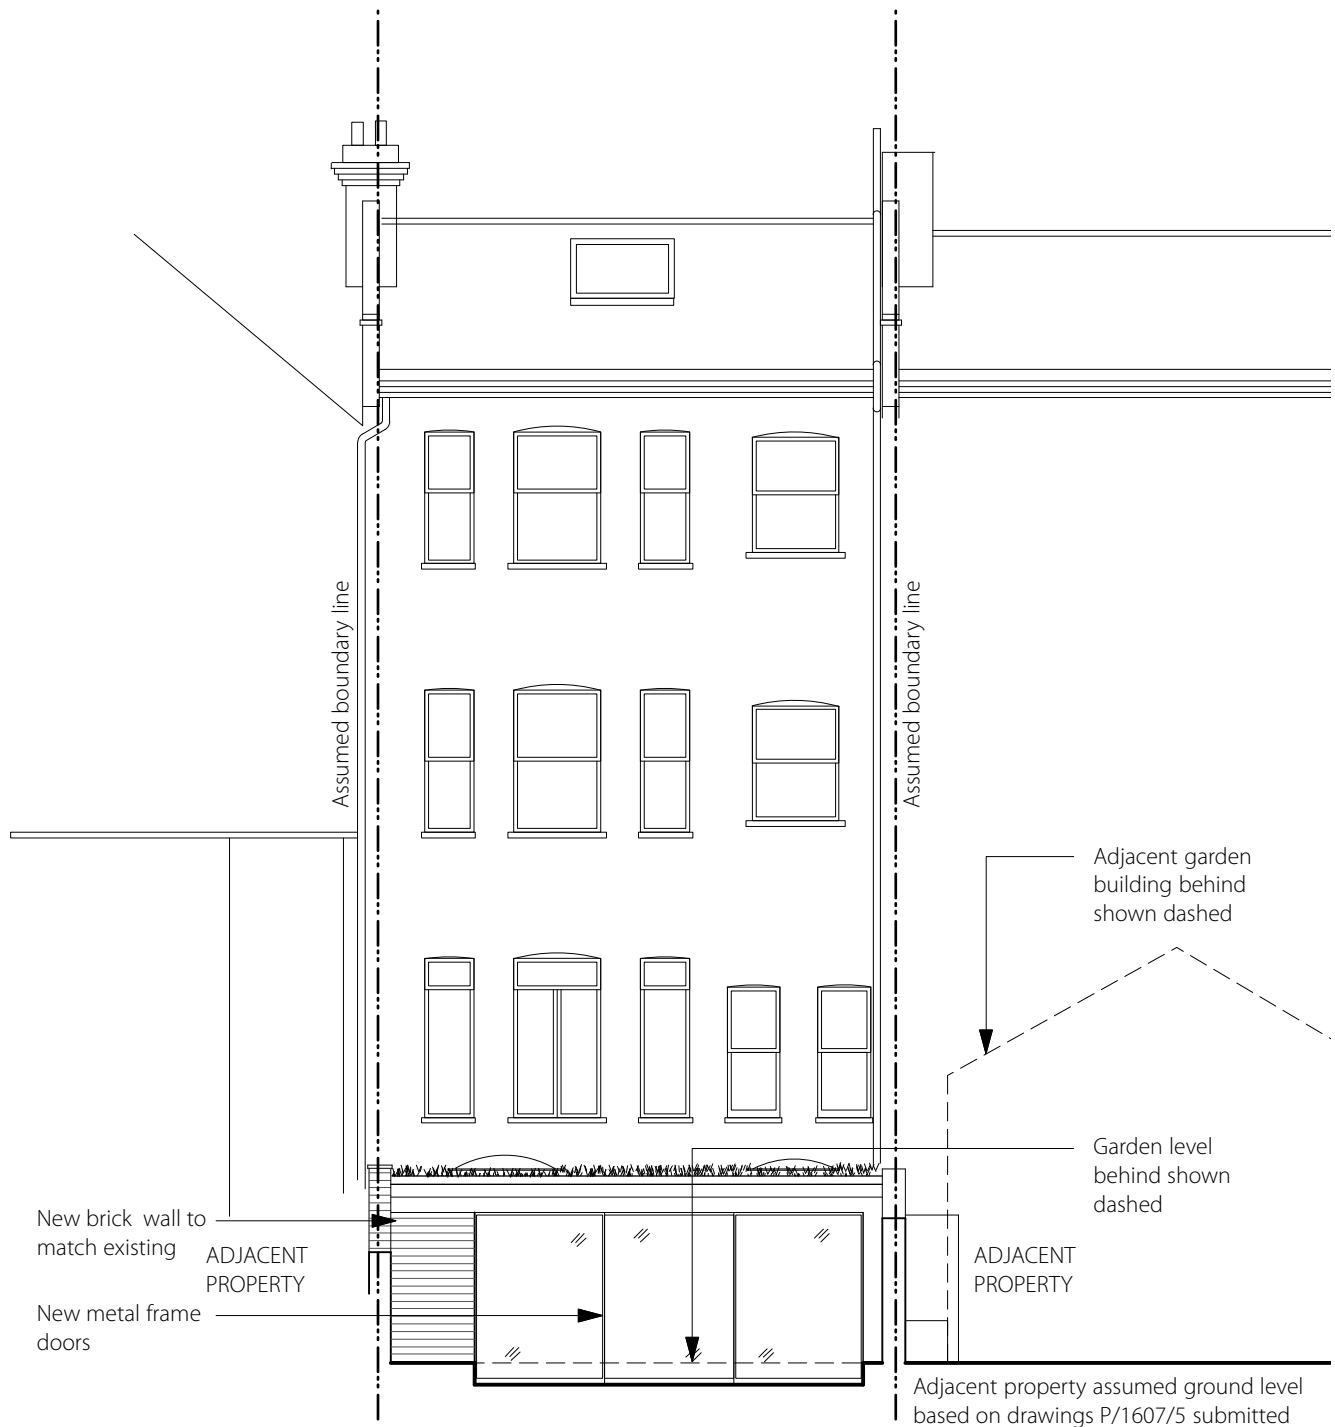

**REAR ELEVATION**

B	28/02/19	Revised boundary wall and note	DC	DC
A	25/10/18		DC	DC
Revisions			By	Authorised

**CMA**  
Ciarcelluti Mathers Architecture

Unit 1, 1 Ghent Way  
London E8 2PE  
Tel: +44 (0)20 7254 7470  
Email: mail@studiocma.co.uk

**Client**  
Mr Iain Wilson

**Project**  
124A Greencroft gardens NW6 3PJ

**Title**  
**PROPOSED**  
**Elevations and Section A**

**Scale**  
1:100 @ A3

<b>Drawn</b>	<b>Checked</b>	<b>Authorised</b>
-	-	-

**Date**  
18/07/18

**Issuing Discipline**  
ARCHITECTURE

**Issue status**  
**PLANNING**

**Drawing number**  
**116 / PD / 05**

**Rev**  
**B**

**Important note**  
Where dimensions are not given, drawings must not be scaled and the matter referred to the architect.

In the event of any detail or dimensional conflict between the architectural drawings, the matter must be referred to the architect for clarification.