


DO NOT SCALE DIMENSIONS OFF THIS DRAWING EXCEPT FOR PLANNING APPROVAL PURPOSES

ALL DIMENSIONS ARE TO BE VERIFIED ON SITE


ANY DISCREPANCIES TO BE NOTIFIED TO GROVE MILLICAN BEFORE WORK COMMENCES

THIS DRAWING IS TO BE READ IN CONJUNCTION WITH ALL ENGINEER'S DRAWINGS, DETAILS AND CALCULATIONS

REVISION

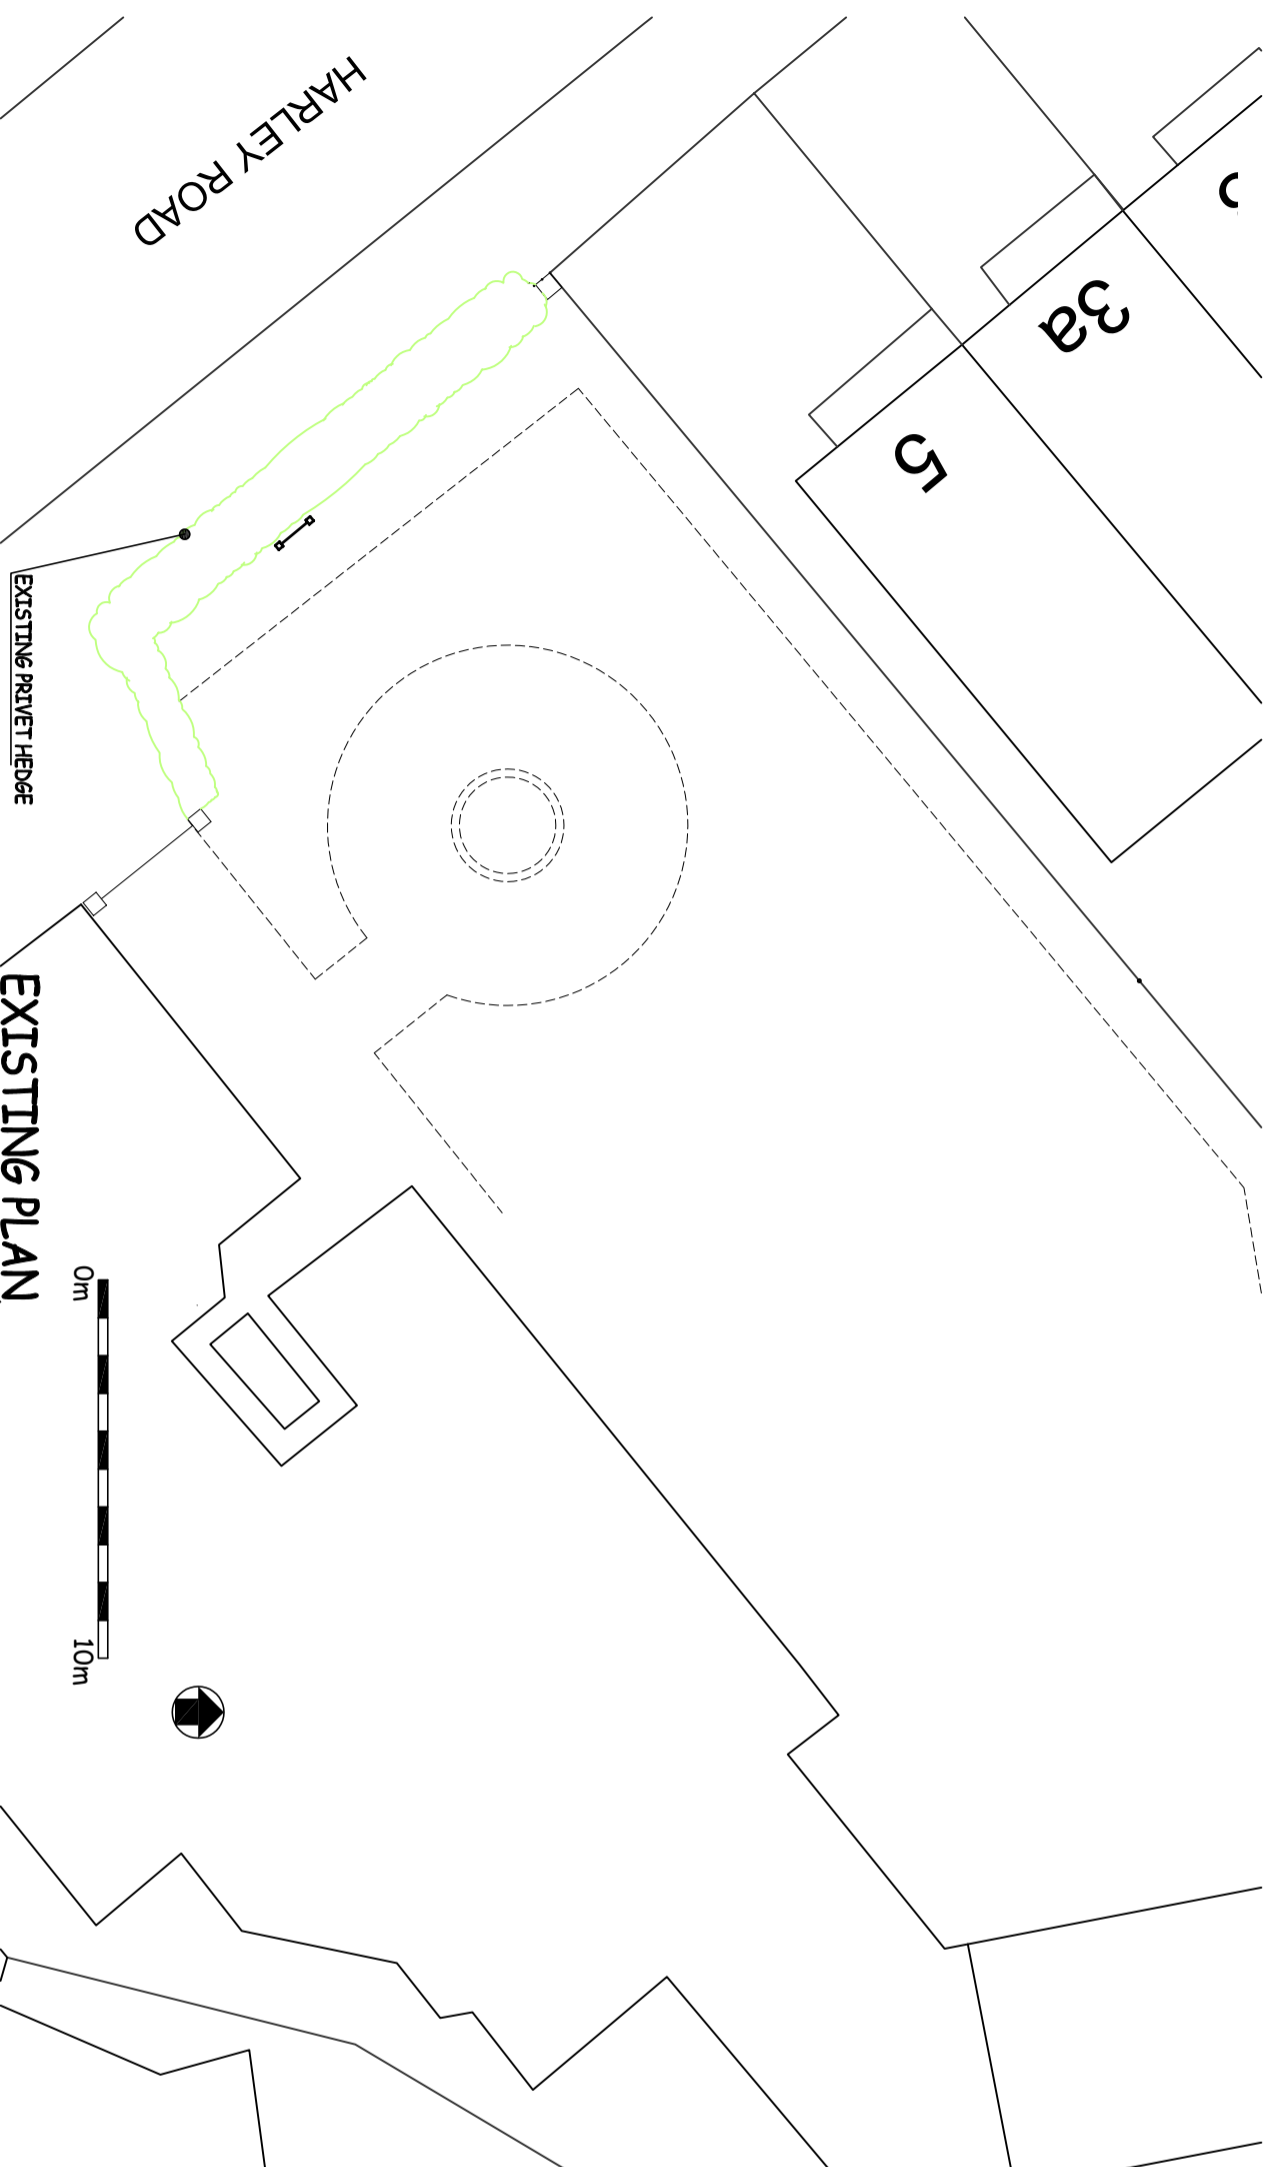

EXISTING PLAN
1:200 @ A3

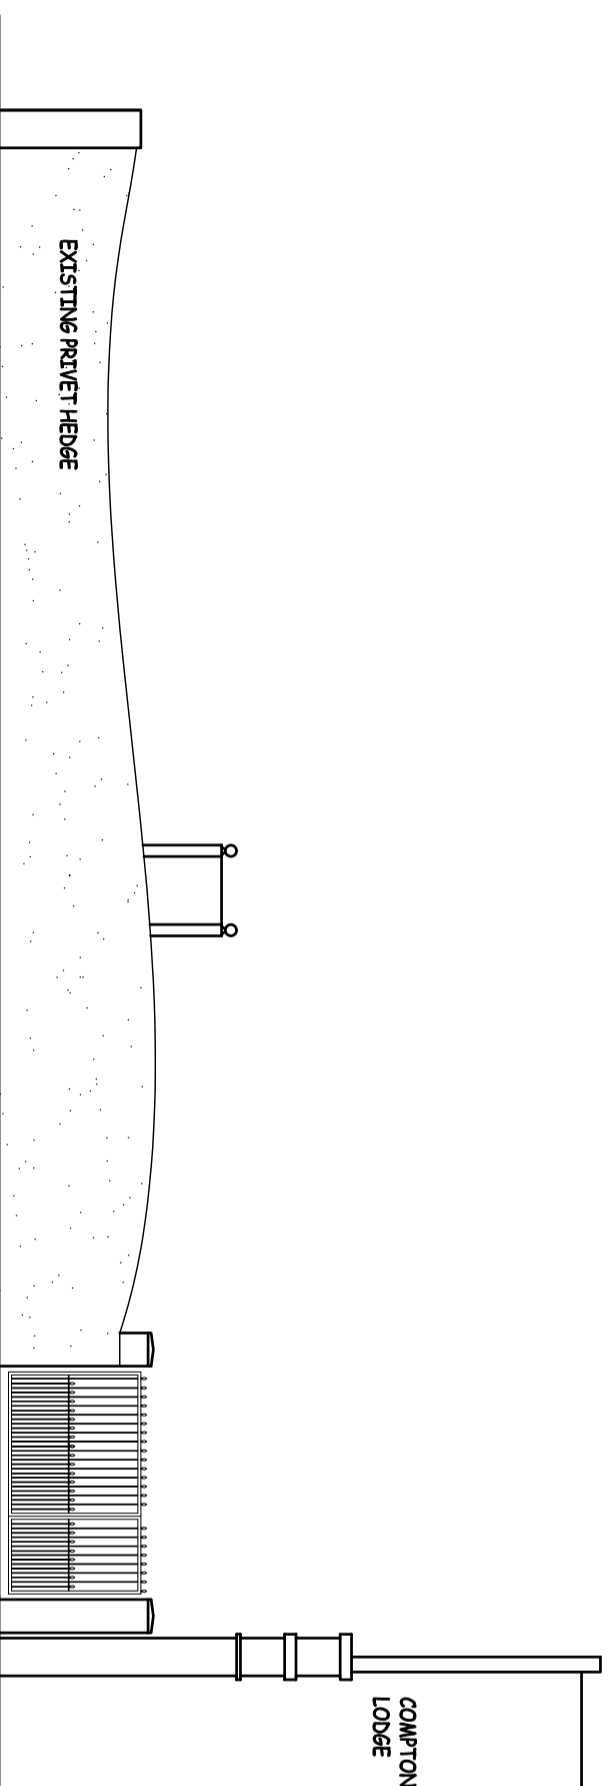

EXISTING FRONT ELEVATION
1:100 @ A3

CLIENT
CENTRAL & CECIL HOUSING TRUST

JOB TITLE
COMPTON LODGE, 7 HARLEY ROAD, LONDON, NW3 3BX

DRAWING TITLE
EXISTING PLAN AND ELEVATION

SCALE
AS NOTED

DATE
FEB 2019

DRAWN BY
AED

CHECKED BY
MP

Chartered surveyors
gm grovemillican
project managers

1 The Courtyard Market Square
Westernham Kent TN16 1AZ
01959 569415
mail@grovemillican.co.uk
www.grovemillican.co.uk

DRAWING No
4580 02

REV