


PROPOSED PLAN
1:200 @ A3

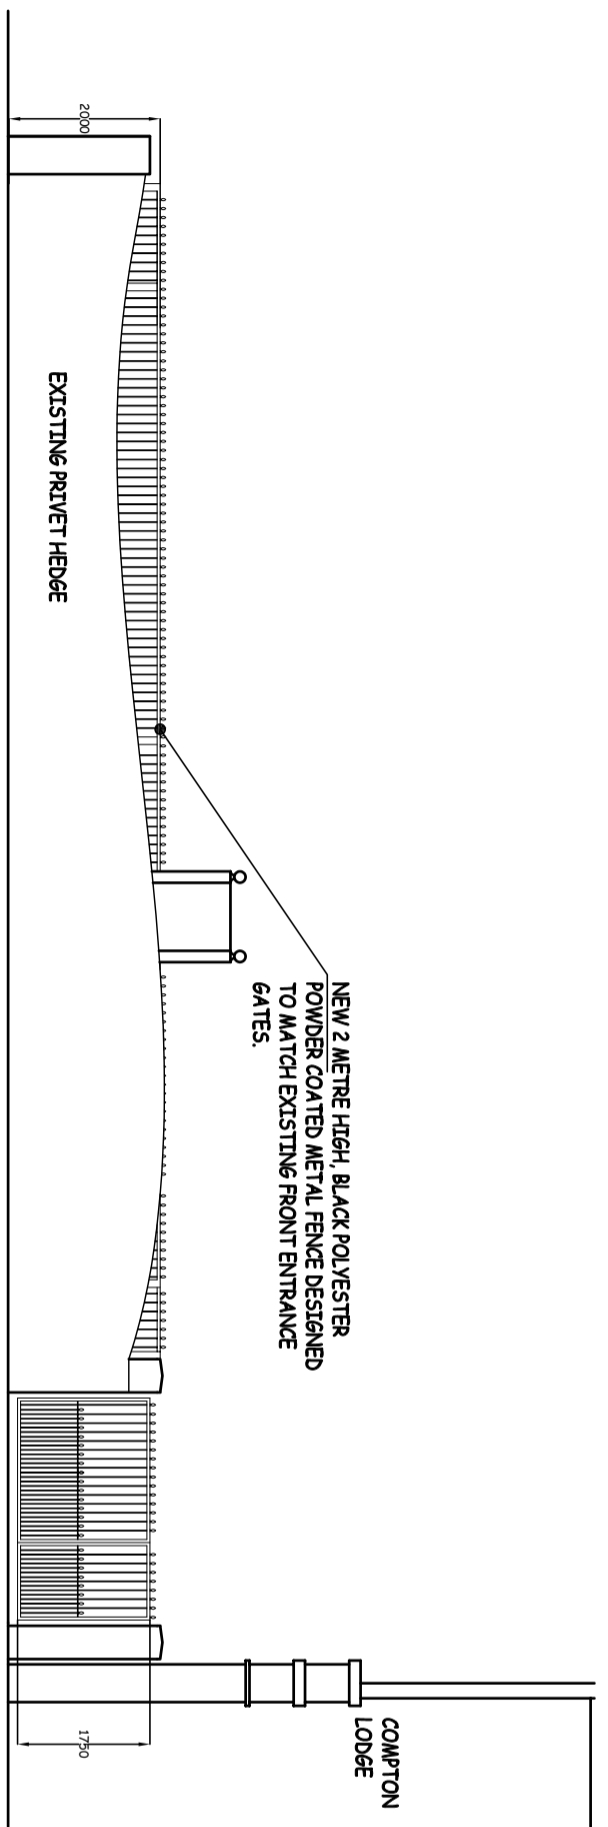

PROPOSED FRONT ELEVATION
1:100 @ A3

CLIENT
CENTRAL & CECIL HOUSING TRUST

JOB TITLE
COMPTON LODGE, 7 HARLEY ROAD, LONDON, NW3 3BX

DRAWING TITLE
PROPOSED PLAN AND ELEVATION

SCALE
AS NOTED

DATE
FEB 2019

DRAWN BY
AED

CHECKED BY
MP



1 The Courtyard Market Square
Westerham Kent TN16 1AZ
01959 569415
mail@grovemillican.co.uk
www.grovemillican.co.uk

DRAWING No
4580 03

REV