





Existing Front Elevation  
Scale 1:100

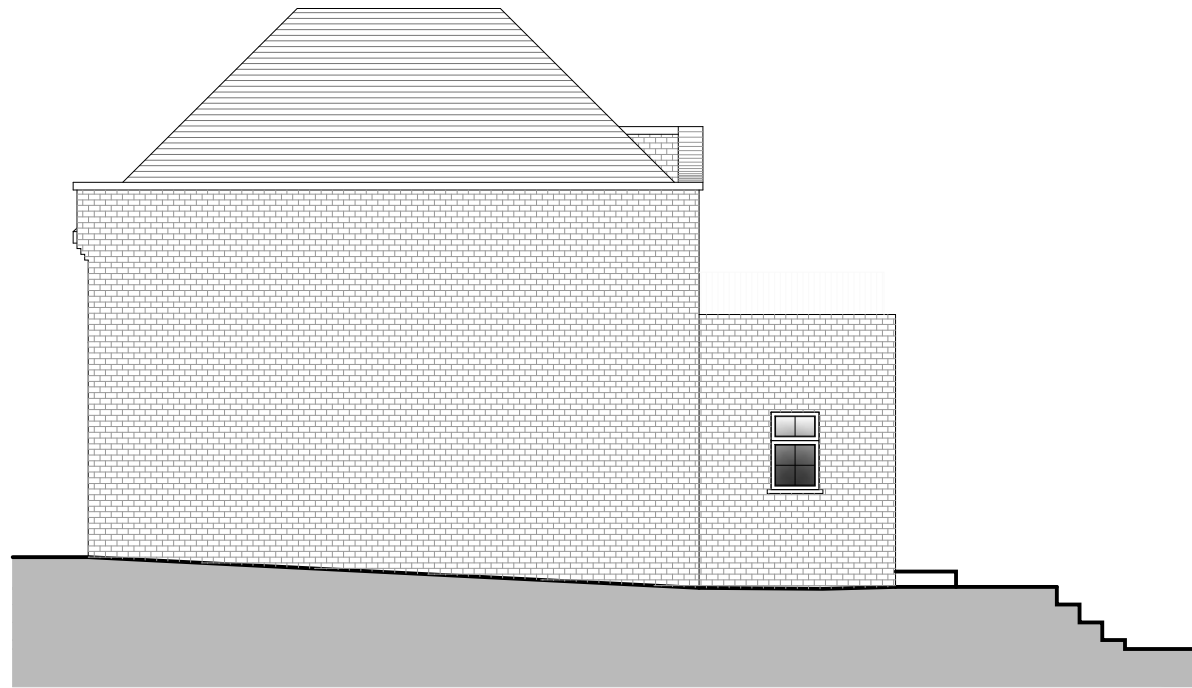


Existing Side Elevation  
Scale 1:100




Existing Rear Elevation  
Scale 1:100

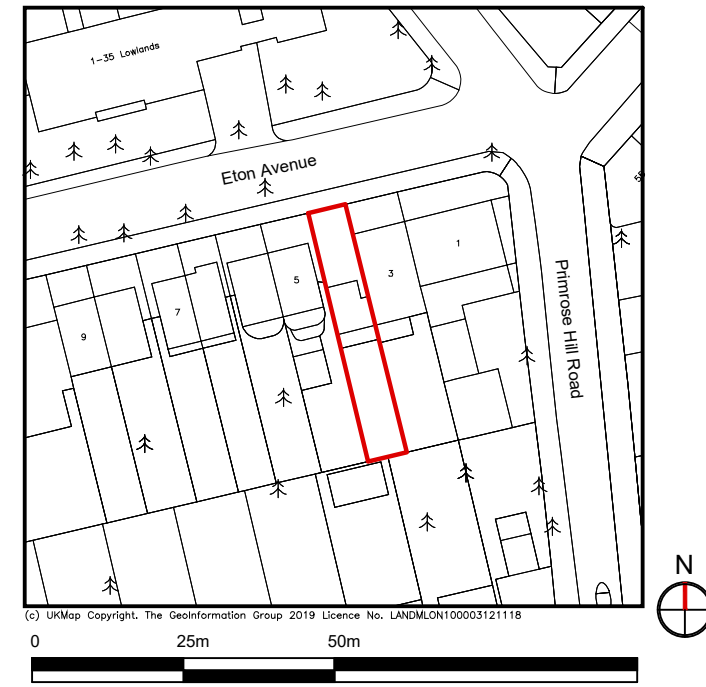

Location Plan Scale 1:1250

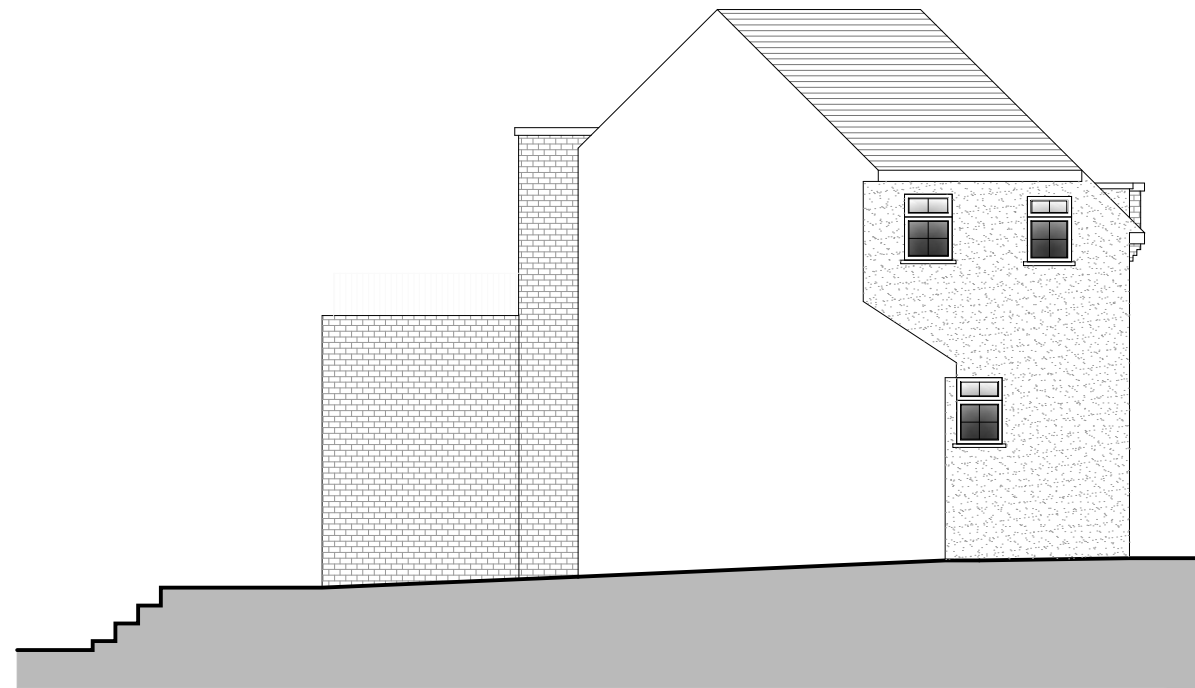

Existing Side Elevation  
Scale 1:100

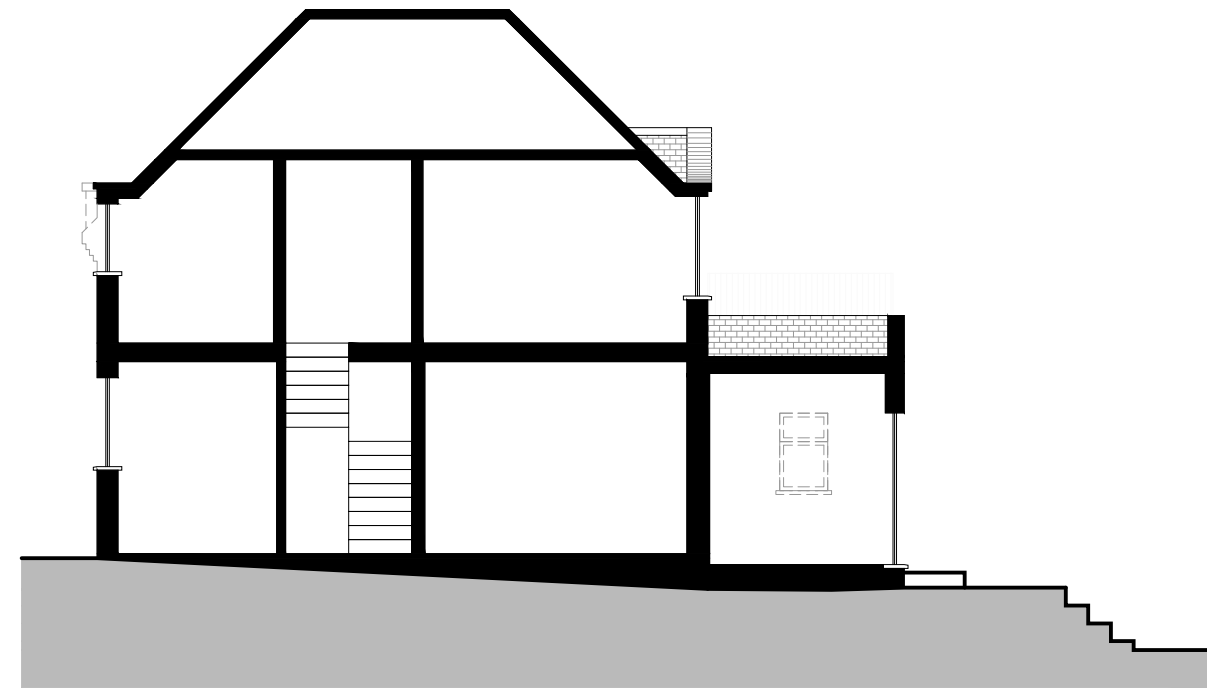

Existing Side Section  
Scale 1:100

Please note that construction must only commence once planning, building control and any other approvals have been received. It is the responsibility of the owner/contractor to commence prior to these approvals.



Legend	
Walls Removed	
New Walls	
Existing Walls to Remain	
Roof Structure	
Sound Separating Walls	
Boundary	

**IMPORTANT GENERAL NOTE**  
The specification is to be read in conjunction with the plans/section details, and other associated Structural details as may be provided.  
All work is to be carried out to the Local Authority Planning and Building Regulations Approval, and the Codes of Practice and British Standards as necessary.  
All dimensions, levels, sizes, positions and locations of particulars as indicated on drawings are to be verified by the appointed Contractor on site prior to engaging in works. Any discrepancies must be reported to the Architect/Surveyor/Engineer or responsible person/s immediately.  
The Contractor is responsible for ensuring compliance with the CDM Regulations, and appropriate Health & Safety on site precautions.  
The Client/Building Owner must obtain any necessary PARTY WALL AGREEMENTS, prior to engaging in the works on site.

Revision	Date	Description

Paper Size	A3
Scale	1:100
Revision	1st
Drawn By/Checked By	NE/AP

Construct 360 Ltd, Trading as:  
**DontMoveExtend.com**  
 info@DontMoveExtend.com  
 Tel: 0208 206 0011  
 Site Address  
 The Coach House  
 3 Eton Avenue  
 London, NW3 3EL

Existing Elevations & Location Plan  
 Drawing Number  
**EACH-01-1002**

DontMoveExtend.com and the Red Box are Registered Trade Marks Of Construct 360 Ltd