
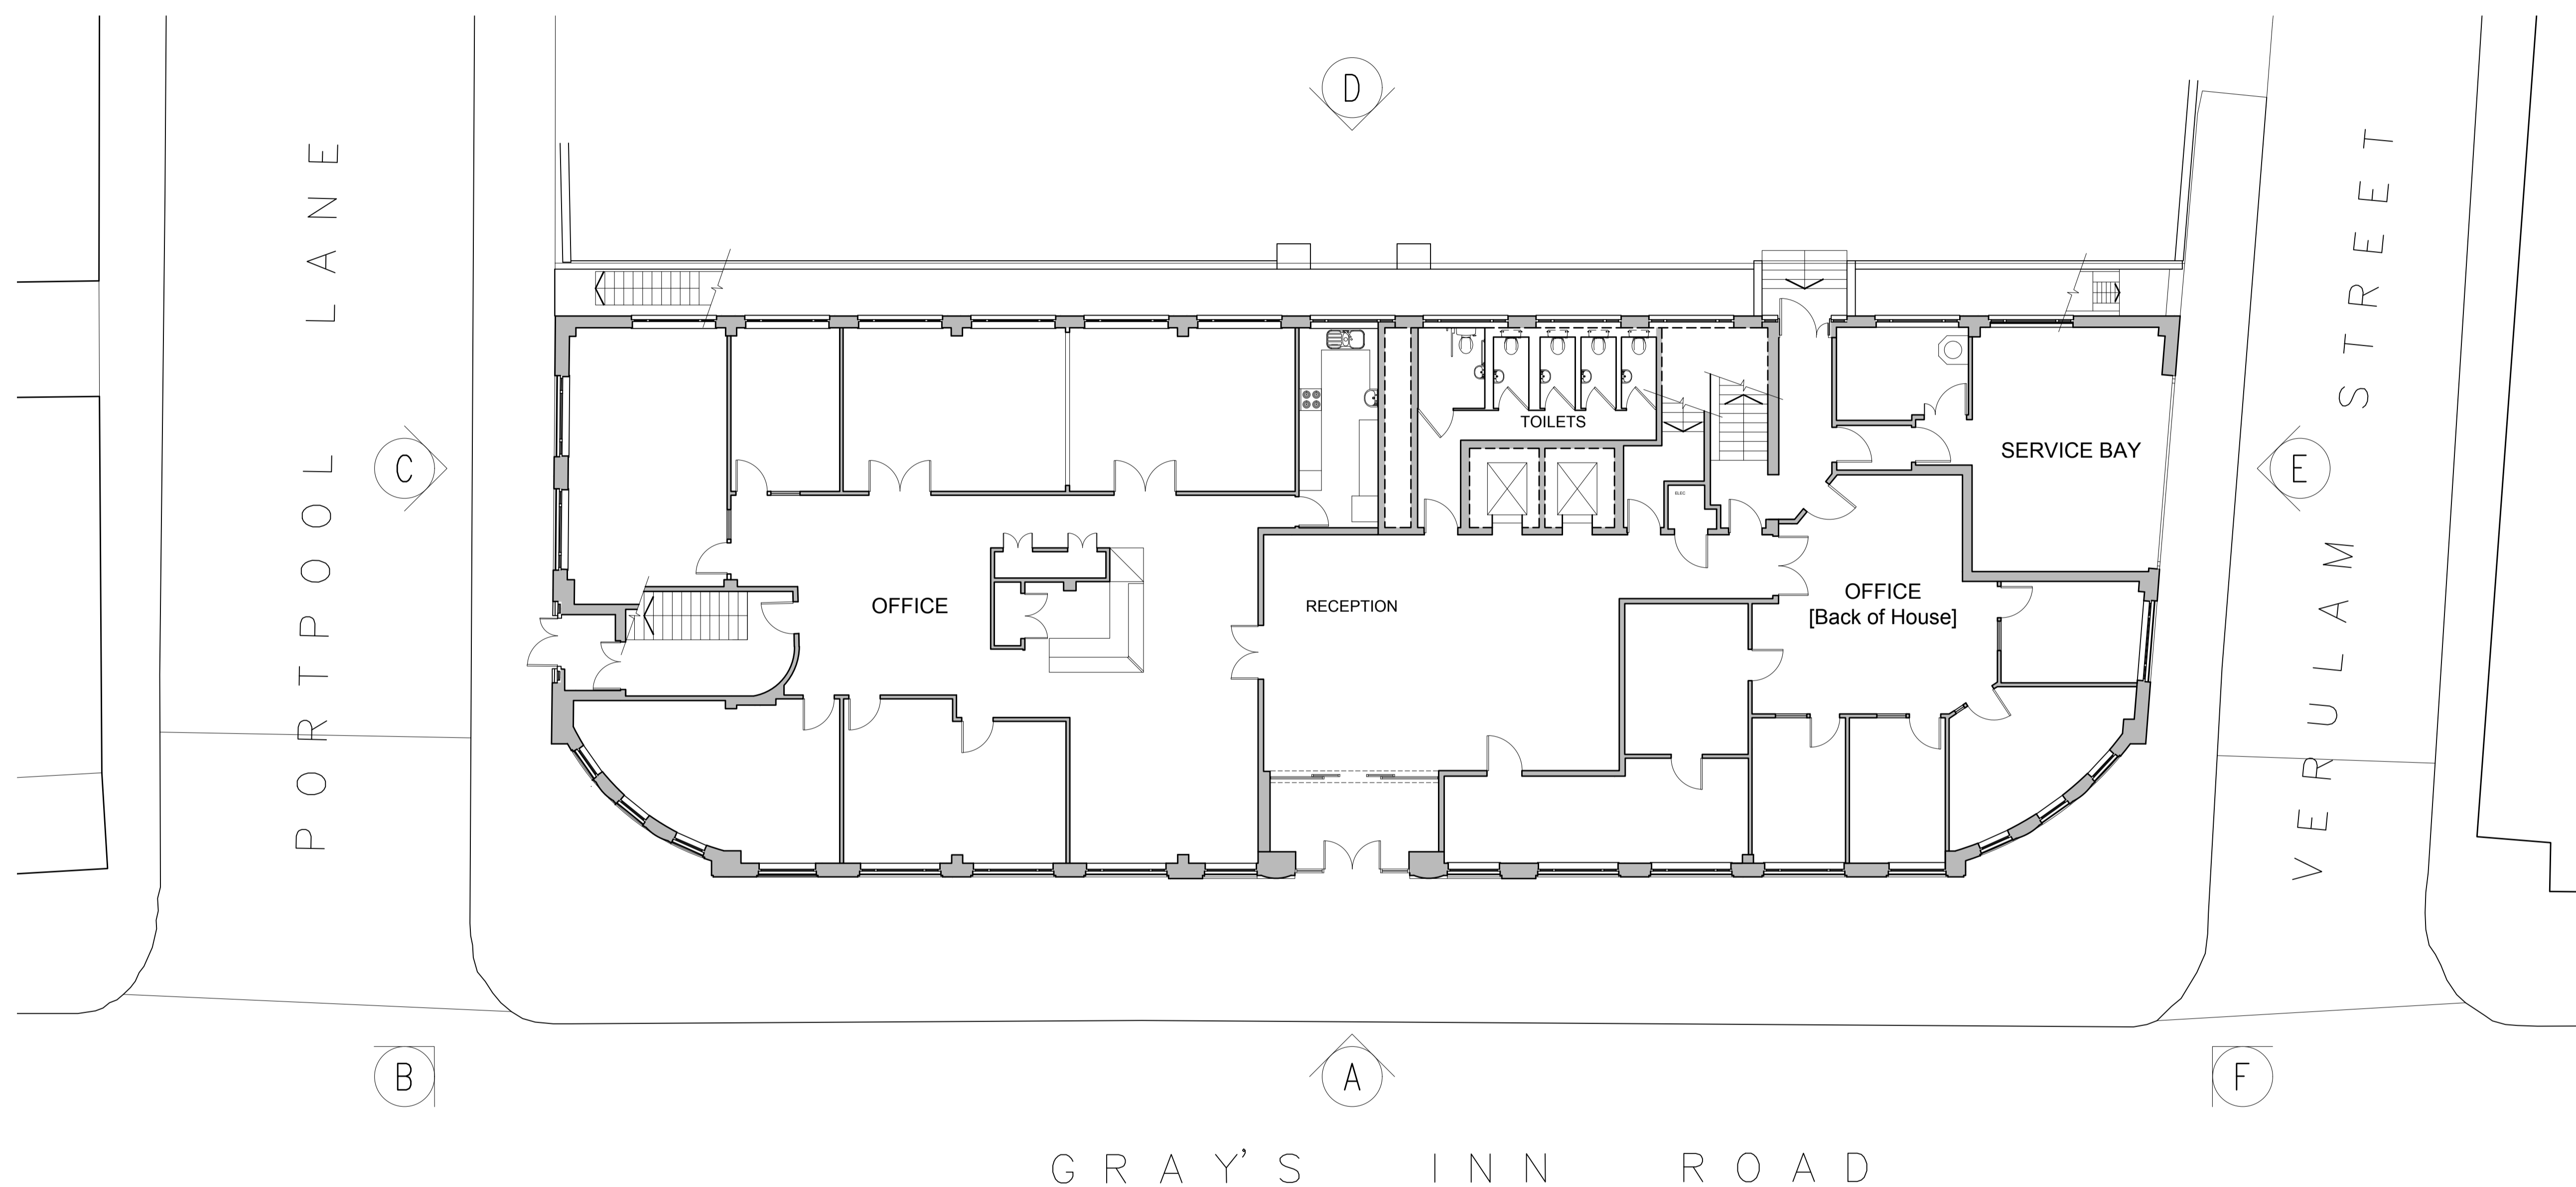


- Copyright Rolfe Judd Ltd
- NOTES
- 1 The Contractor must check and confirm all dimensions
  - 2 All discrepancies must be reported and resolved by the Architect before works commence
  - 3 This drawing is not to be scaled
  - 4 All work and materials to be in accordance with current applicable Statutory Legislation and to comply with all relevant Codes of Practice and British Standards

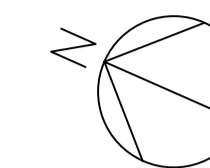

1A Issued for Planning 28/02/19  
 Rev \_\_\_\_\_ Date \_\_\_\_\_

**Rolfe Judd**

Architecture Planning Interiors  
 Old Church Court, Claylands Road, The Oval, London SW8 1NZ  
 T 020 7556 1500  
 www.rolfe-judd.co.uk

Client  
 Euro Properties

Project  
 70 Grays Inn Road  
 London EC4

Drawing  
 Ground Floor Plan  
 As Existing

Scale	Date	Status
1:100 (A1)	Feb 19	Preliminary
Job Number	Drawing Number	Revision
6107	T (10) P00	1A

G:\6107\T\_Series\T10\T10P00