

Site location plan Existing


OS MasterMap 1250/2500/10000 scale
Tuesday, July 17, 2018, ID: BLJT-00727568
www.planningapplicationmaps.co.uk

1:1250 scale print at A4, Centre: 525544 E, 186015 N

© Crown Copyright Ordnance Survey. Licence no. 100051661



- Immediately adjacent properties to the site are:
- 39 & 43 Hollycroft Avenue (Left & right receptively)
 - 46 Hollycroft Avenue & 30 Ferncroft Avenue (Opposite)
 - 63, 65 & 67 Redington Road (Rear)

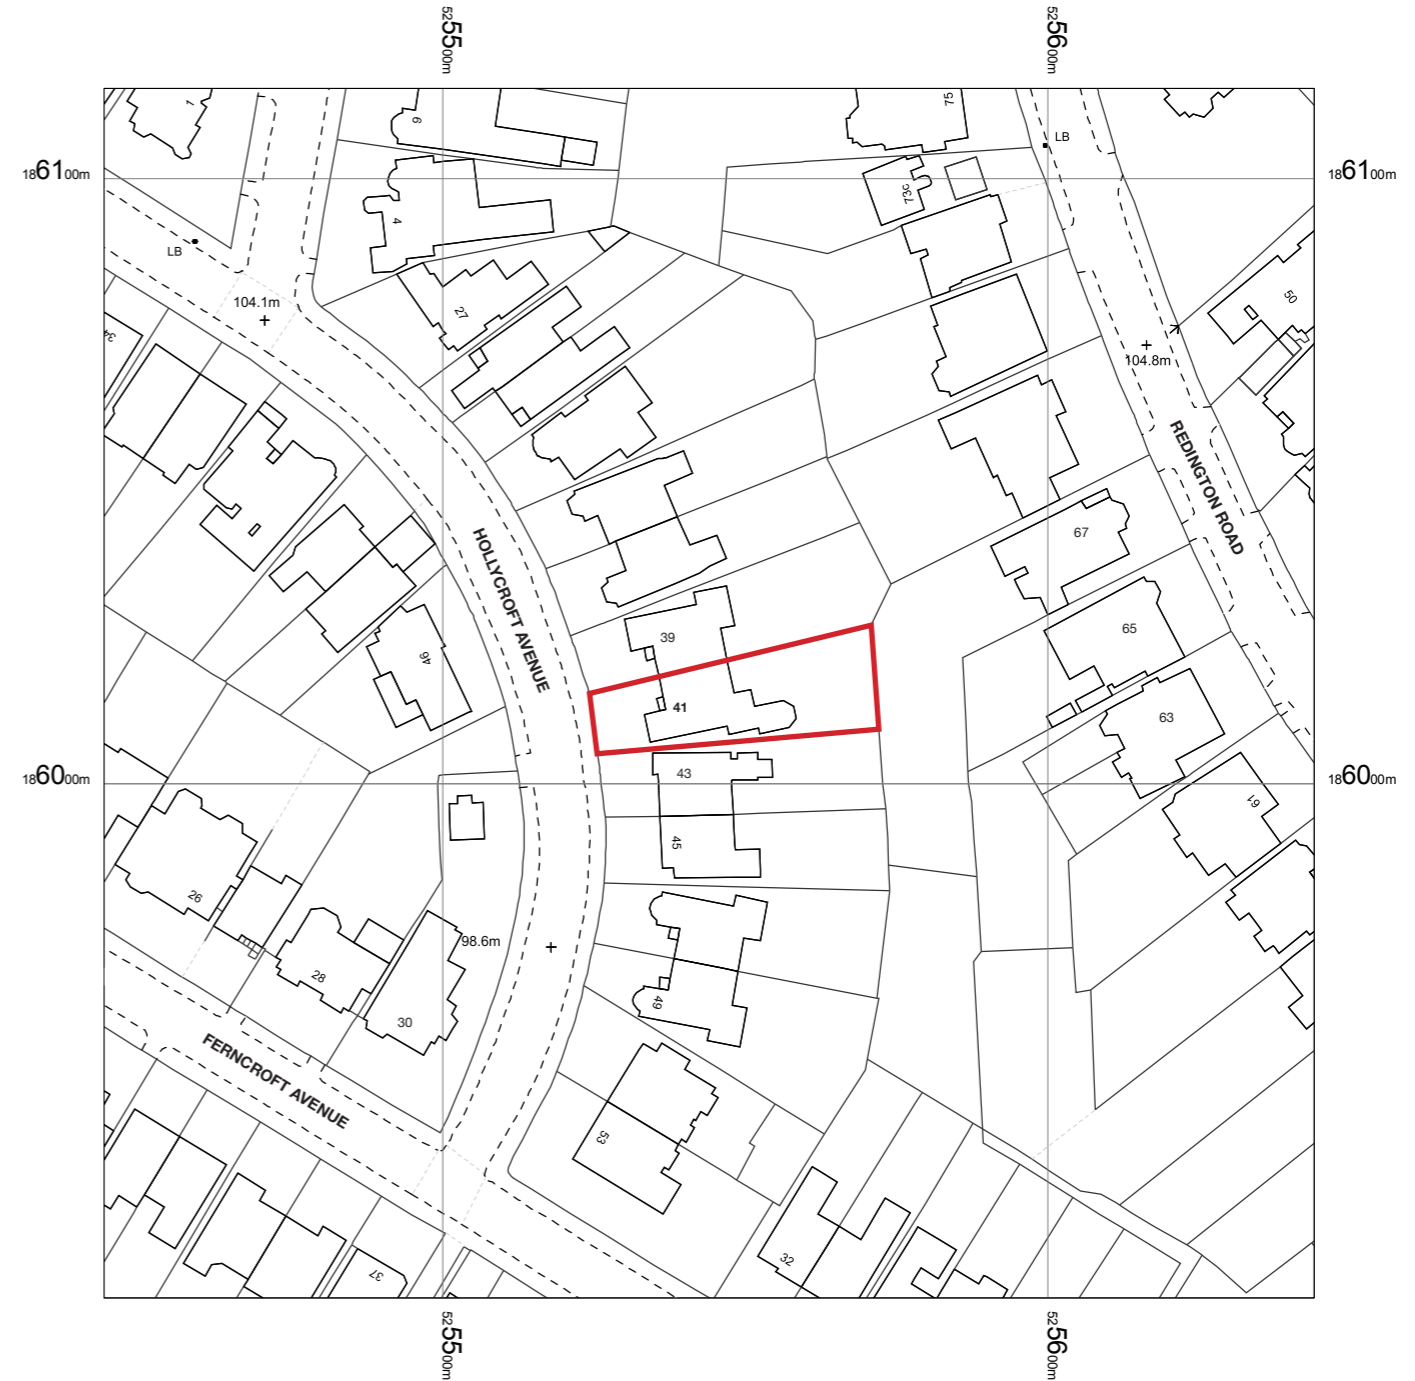

Site location plan
Scale 1:1250 @ A3



Site plan Existing

OS MasterMap 1250/2500/10000 scale
Tuesday, July 17, 2018, ID: BLJT-00727569
www.planningapplicationmaps.co.uk

1:500 scale print at A4, Centre: 525544 E 186015 N

© Crown Copyright Ordnance Survey. Licence no. 100051661



- Immediately adjacent properties to the site are:
- 39 & 43 Hollycroft Avenue (Left & right receptively)
 - 46 Hollycroft Avenue & 30 Ferncroft Avenue (Opposite)
 - 63, 65 & 67 Redington Road (Rear)

Site area
658m²



Site plan
Scale 1:500 @ A3

