



Hatching indicates area to be demolished brick work below cill level only




Hatching indicates area to be demolished

3120

Existing Front Elevation

Existing Rear Elevation

Existing Cross Section / Elevation

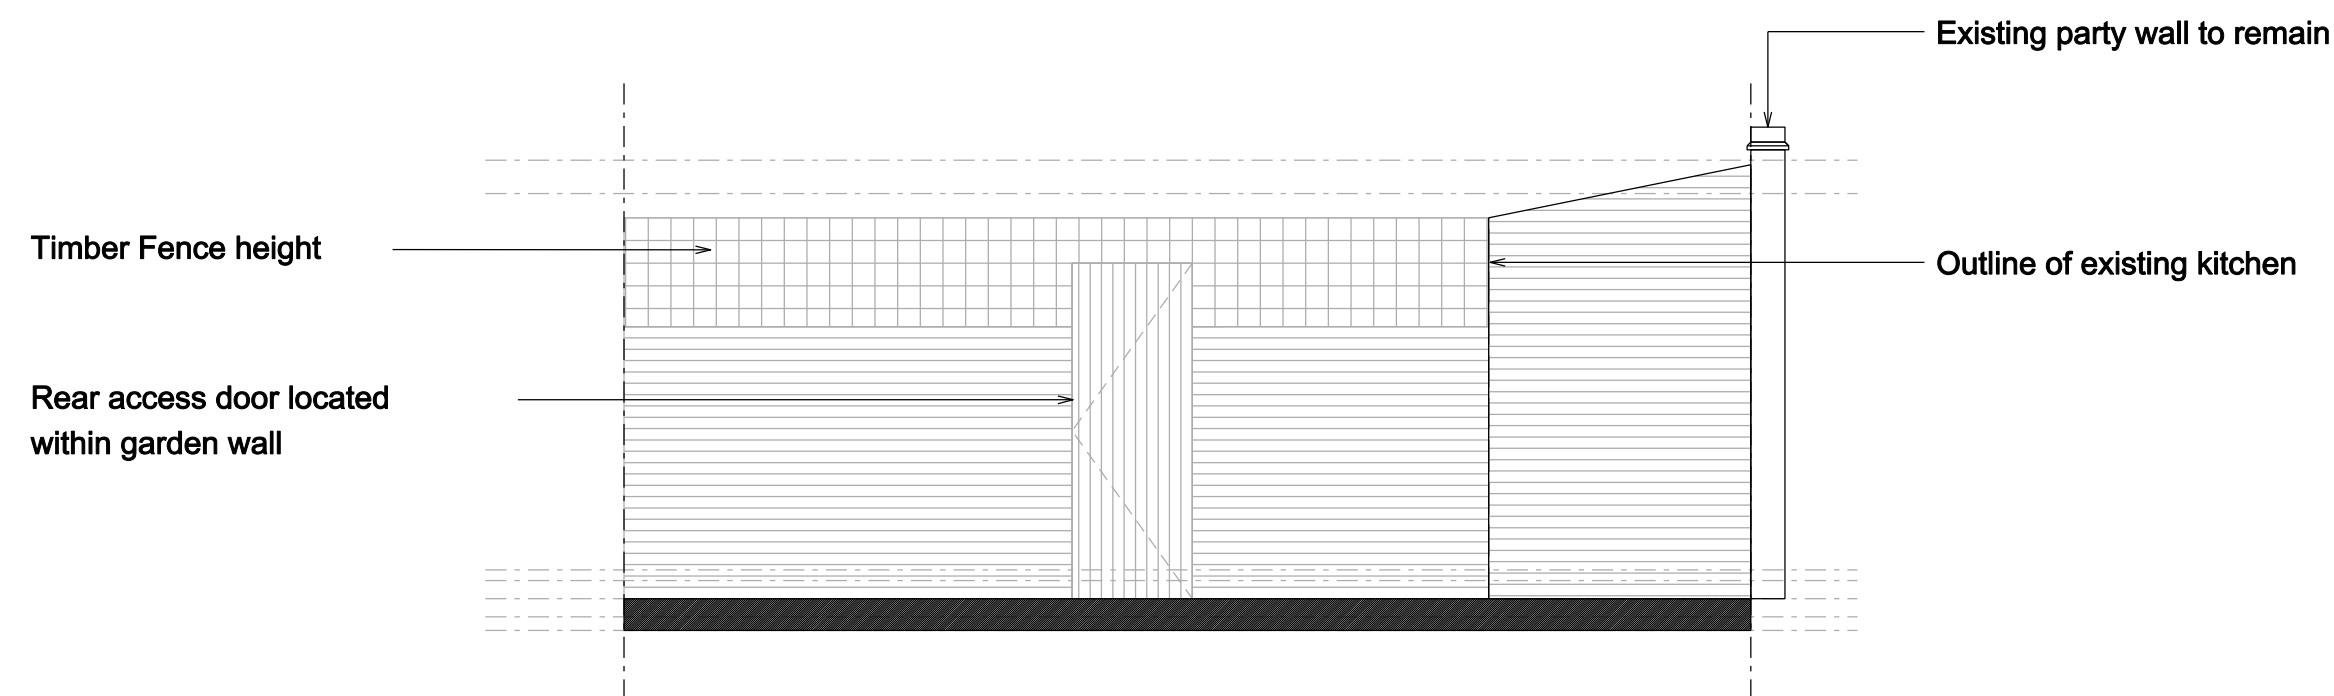

Timber Fence height

Rear access door located within garden wall

Existing party wall to remain

Outline of existing kitchen

Existing Elevation from College Lane

Rev B Elevation from College Lane Added 25.02.19

All planning drawings to be read in conjunction with Heritage Statement by Fuller Long.

**pa d**

Independent architectural services  
52 Bailey Road Leigh on Sea Essex S39 3PJ M:07790 069188

Project: 68 Highgate Road London NW5 1PA

Client: Duah & Watson

Drawing title: Proposed Single Storey Rear Extension

Existing Elevations & Section

Scale 1: 50@A1

Drawn by PSA

Project number 18 301

Drawing number P1 04 B

Status: Planning & Listed Buildings Approval

All dimensions must be checked on site and not scaled from this drawing.

**Pre Existing**