


1 Existing Ground Floor Plan



2 Proposed Ground Floor Plan

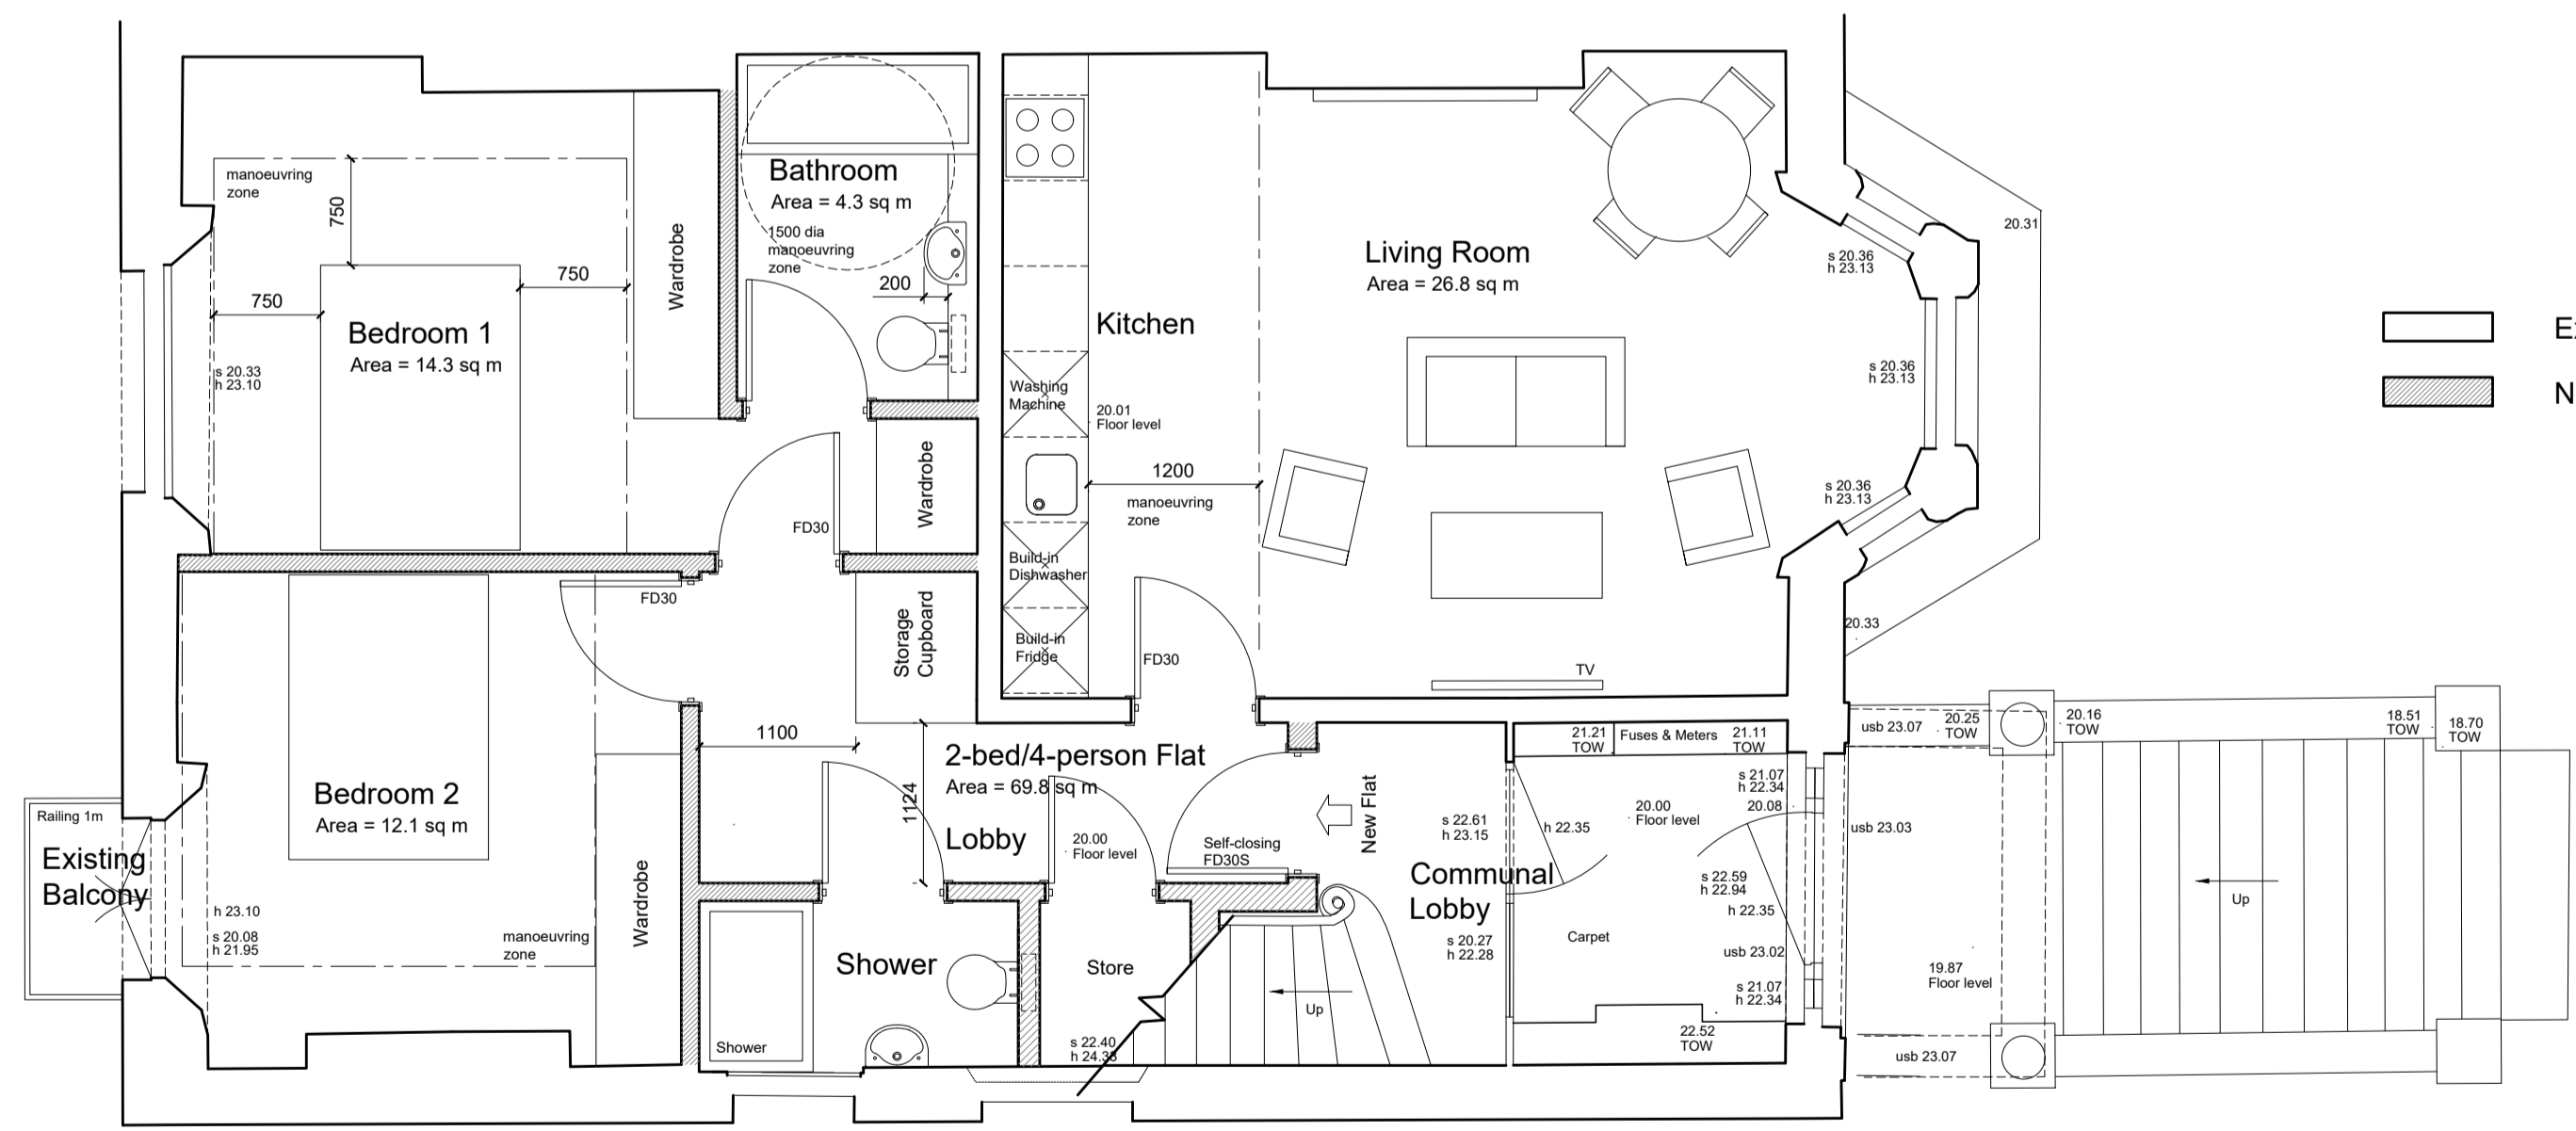

Revisions

**Ko Architects**  
 Office 20 Network Business Centre  
 329-339 Putney Bridge Road | London SW15 2PG  
 T 020 8780 3397  
 E postbox@koandpartners.co.uk

Client: **Mr M Brodman**  
 Project: **8 Eton Road, London, NW3 4SS**  
 Dwg: **EXISTING AND PROPOSED GROUND FLOOR PLANS**

Dwg No: **487-A01** Revision: \_\_\_\_\_  
 Date: **FEB 2019**  
 Scale: **1:50 @A1**