
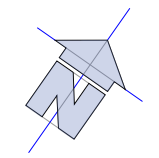


SITE PLAN / ROOF PLAN
GENERAL ARRANGEMENT - PROPOSED

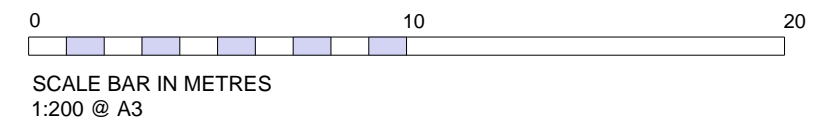

notes:

rev	description	date
client Bosem LLP		
project Livery House, 7-9 Pratt Street, Camden NW1 0AE Proposed glass privacy screen to existing roof terrace		
drawing SITE PLAN / ROOF PLAN - EXISTING		
computer file PROJECT CAD	plot date 11-01-2019	
project number 17-147	scale 1:200 @ A3	
drawing number P02	rev -	issue status PLANNING

spirit
architecture & design ltd

121 mercers road turnell park london n19 4py uk
tel: +44 (0)20 7272 1367
e: studio@spirit-architects.co.uk
w: spirit-architects.london

This drawing is to be read in conjunction with all related drawings. Do not scale from this drawing. All dimensions must be checked and verified on site before commencing any work or producing shop drawings. The originator should be notified immediately of any discrepancy.
This drawing is copyright and remains the property of Spirit - Architecture & Design Ltd.