

REVISION	DATE

A PLANNING RE-ISSUE 3/19

Do not scale this drawing.
All dimensions to be checked by the Contractor before construction proceeds.
© Randall Shaw Birmingham

RANDALL SHAW BILLINGHAM
Architects Energy Consultants Planners
54 Harborne Road London N16 0SA
e-mail : rsh@randallshaw.co.uk
tel : 020 7254 7472

JOB TITLE
**CAMDEN
BRIERFIELD TENANTS' HALL**

DWG TITLE
FLOOR PLAN AS EXISTING

SCALE 1:50 @ A3 DWG bs
DATE 1/19 CHK kr
DWG NO 254/110 REV A


NOTES

MATERIALS

Walls: yellow stock bricks
 Windows: aluminium, single-glazed, with inward opening casements, powder coated, colour White; single-glazed timber window to east elevation (at I1 behind bins);

Doors: timber, single-glazed door + screen to west elevation; flush timber door and painted glass to east elevation screen, colour White.

Entrance gate + railings: galvanised steel, unpainted.

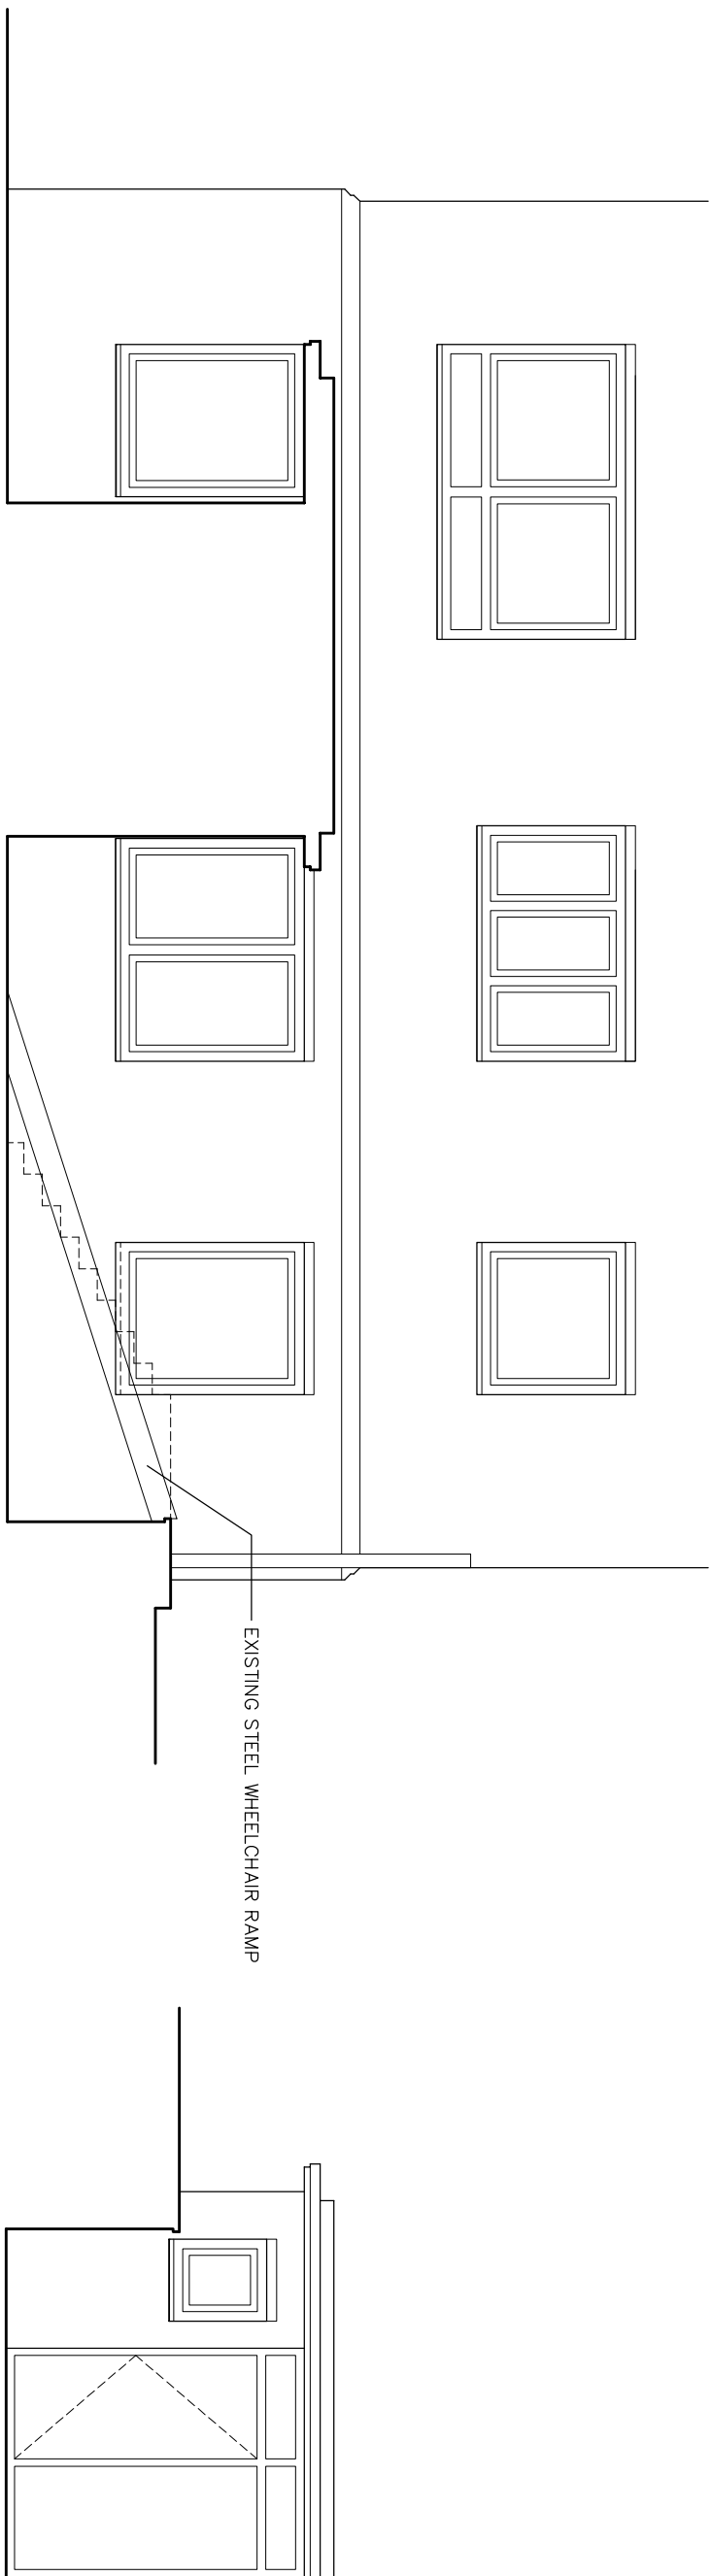

SOUTH ELEVATION / SECTION

EAST ELEVATION / SECTION

REVISION	DATE

A PLANNING RE-ISSUE 3/19

Do not scale this drawing.
 All dimensions to be checked by the Contractor before construction proceeds.
 © Randall Shaw Birmingham


RANDALL SHAW BILLINGHAM
 Architects Energy Consultants Planners
 54 Harcombe Road London N16 0SA
 email: rsb@randallshawbirmingham.co.uk
 tel: 020 7254 7472

JOB TITLE
CAMDEN BRIERFIELD TENANTS' HALL

DWG TITLE

ELEVATIONS + SECTIONS
 AS EXISTING

SCALE 1:80 @ A3 DWG bs
 DATE 1/19 CHK. kr
 DWG NO. 254/111 REV. A

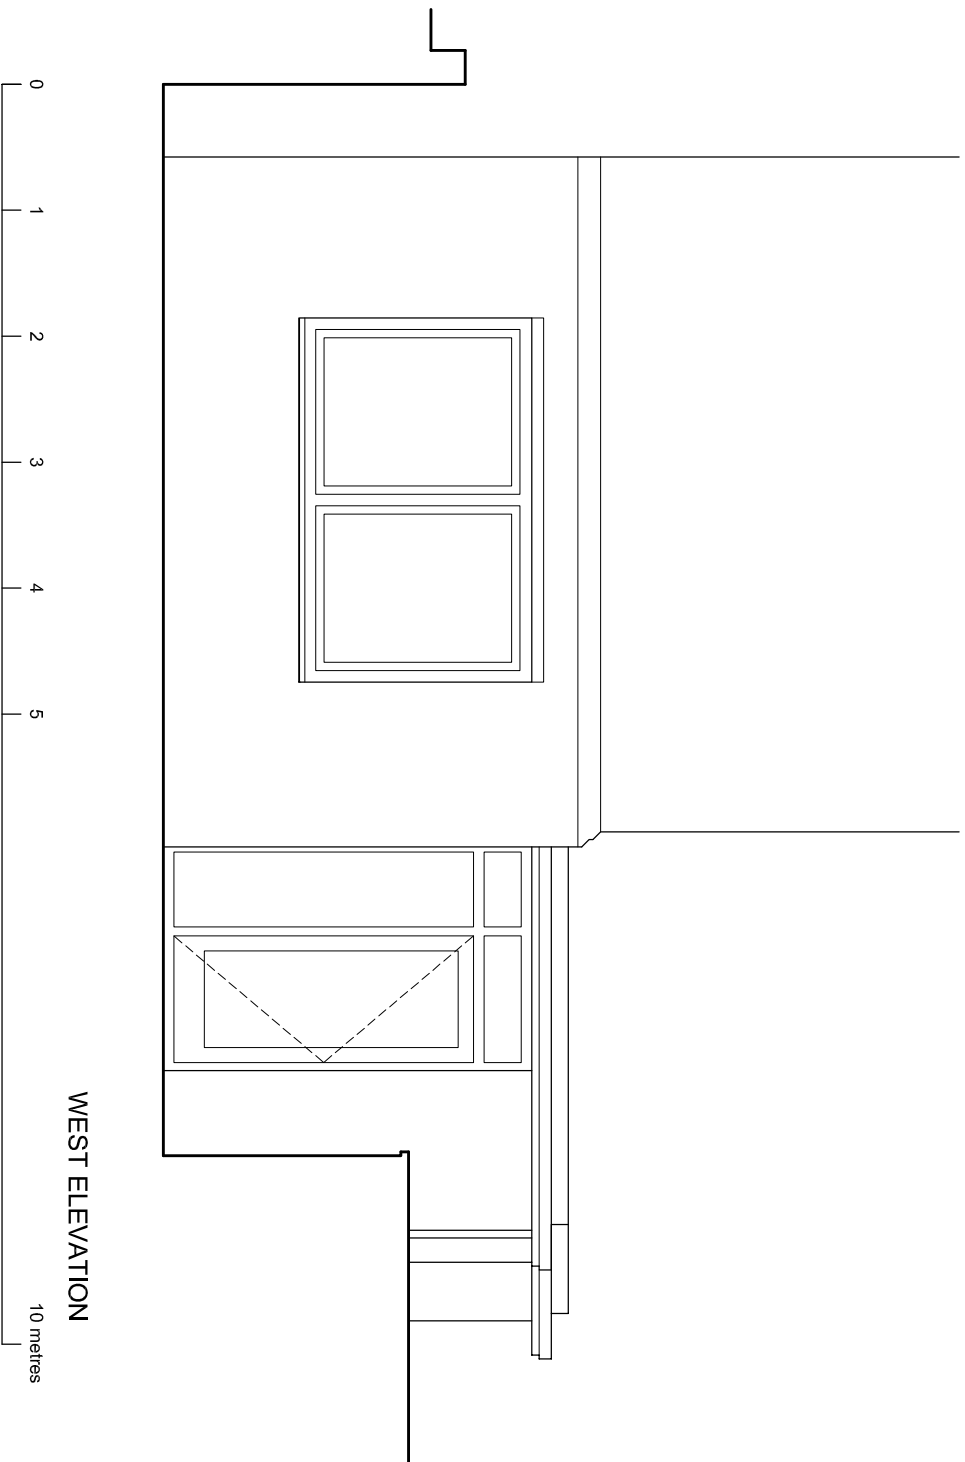


WEST ELEVATION

10 metres


NOTES

MATERIALS

- Walls: yellow stock bricks
- Windows: aluminium, single-glazed, with inward opening casements, powder coated, colour White; single-glazed timber window to east elevation (at I1 behind bins).
- Doors: timber, single-glazed door + screen to west elevation; flush timber door and painted glass to east elevation screen, colour White.
- Entrance gate + railings: galvanised steel, unpainted.

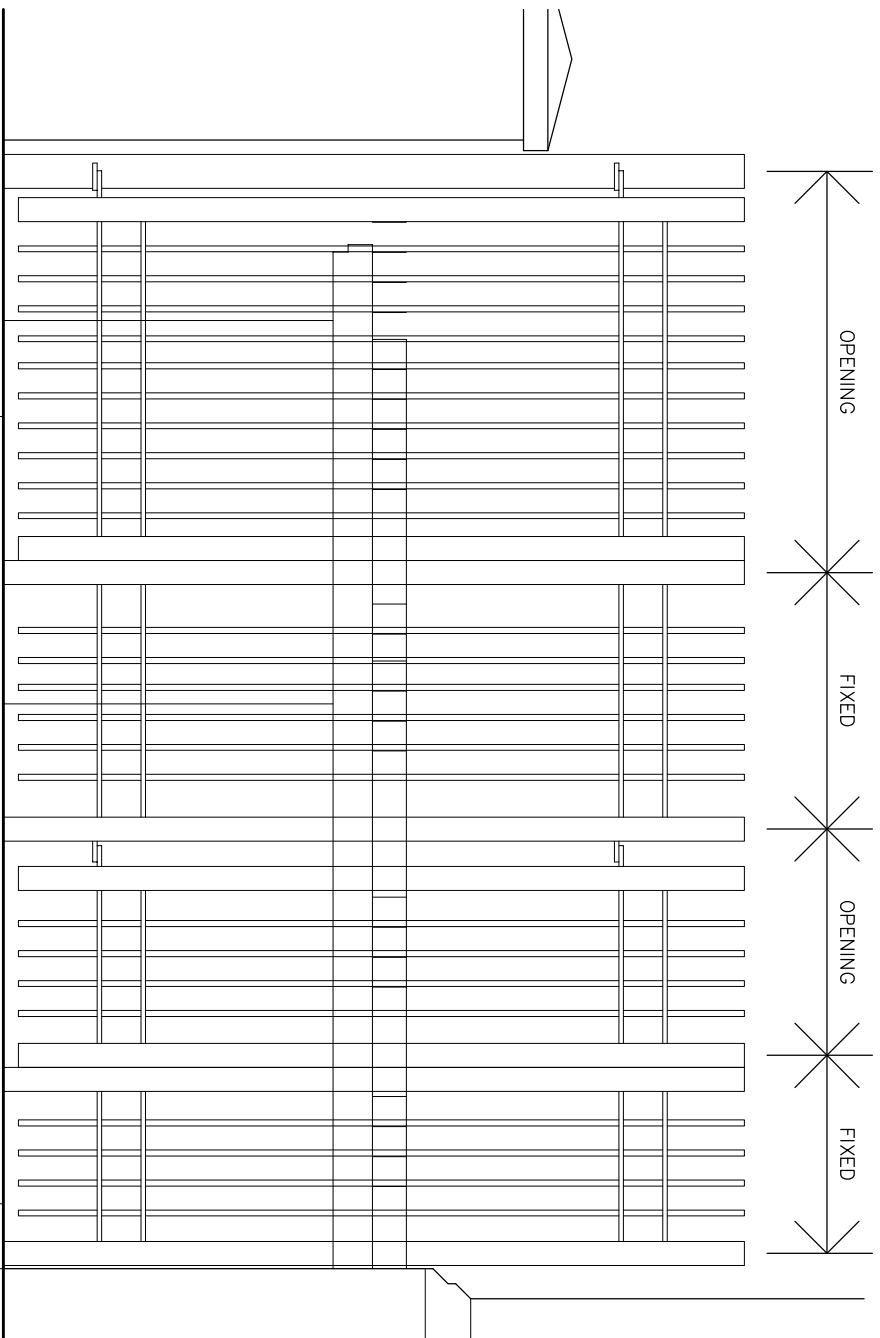

EAST ELEVATION AS EXISTING

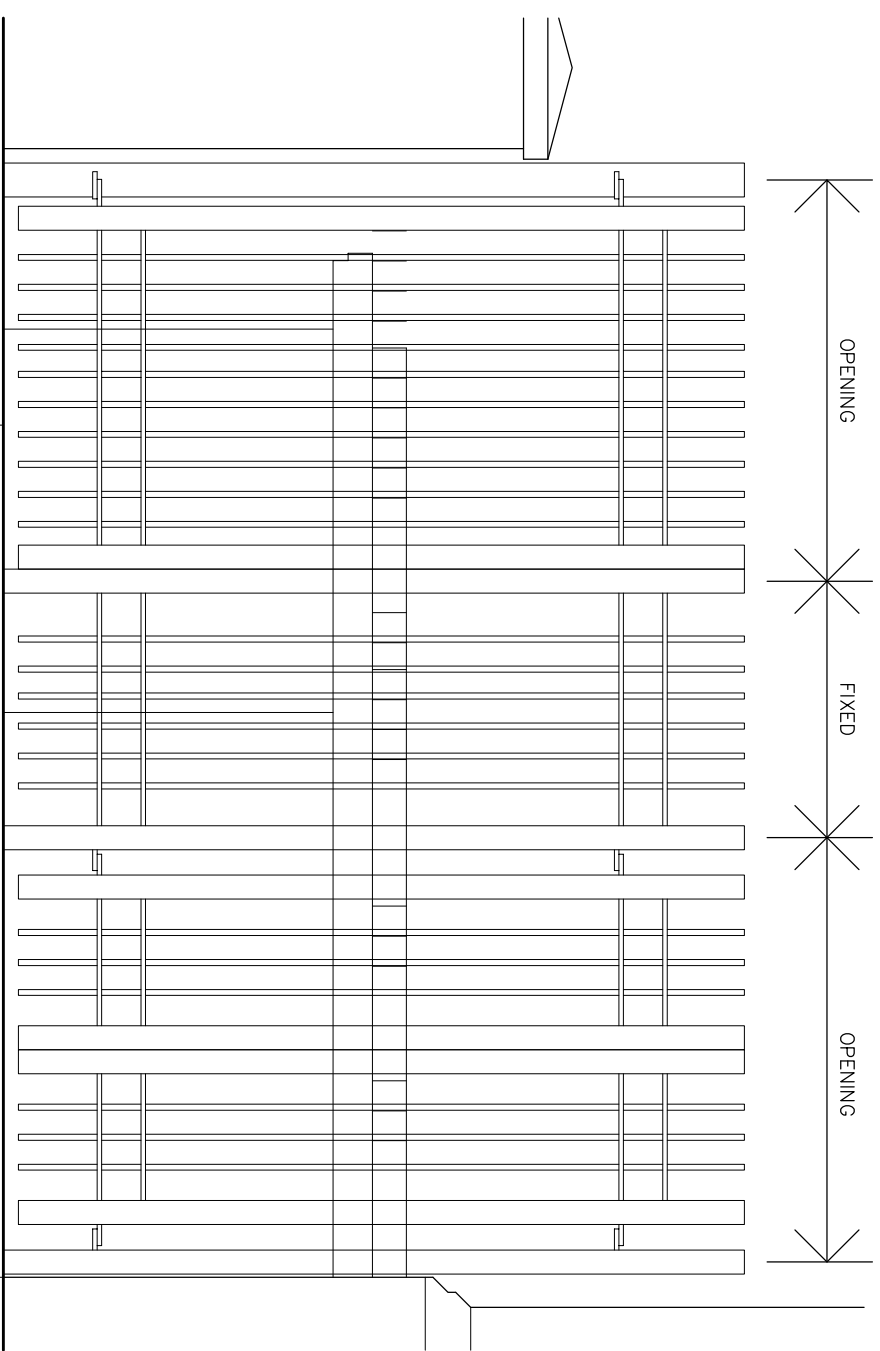

EAST ELEVATION AS PROPOSED

REVISION	DATE


Do not scale this drawing.
All dimensions to be checked by the Contractor before construction proceeds.
© Randall Shaw Billingham

RANDALL SHAW BILLINGHAM
Architects Energy Consultants Planners
54 Harcombe Road London N16 0SA
e-mail: rsb@randallshaw.co.uk
tel: 020 7254 7472


JOB TITLE
CAMDEN BRIERFIELD TENANTS' HALL

DWG TITLE
ENTRANCE GATES + RAILINGS AS EXISTING + AS PROPOSED

SCALE 1:25 @ A3 DWG. bs
DATE 3/19 CHK. kr
DWG NO. 254/114 REV.

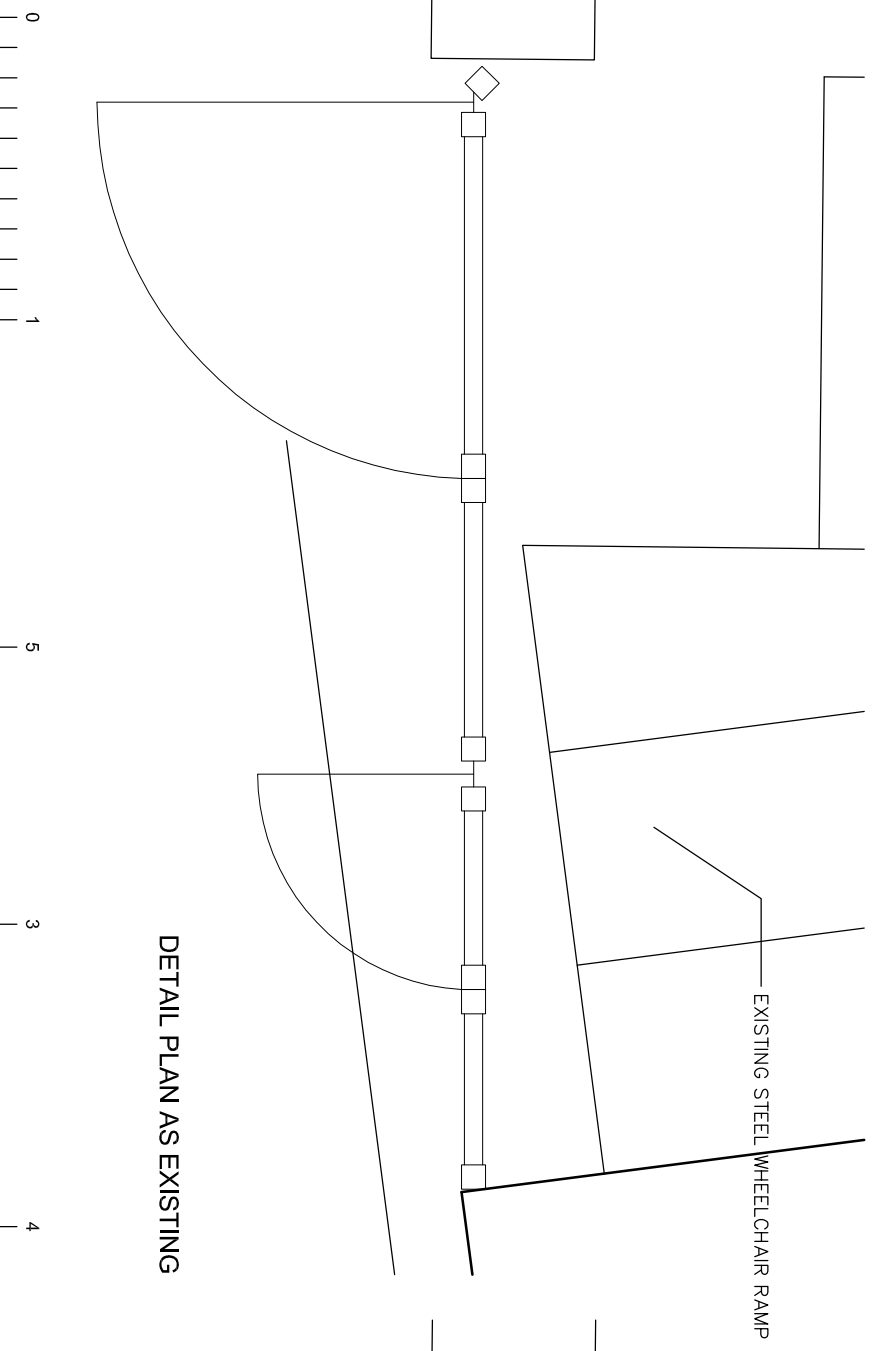

DETAIL PLAN AS EXISTING

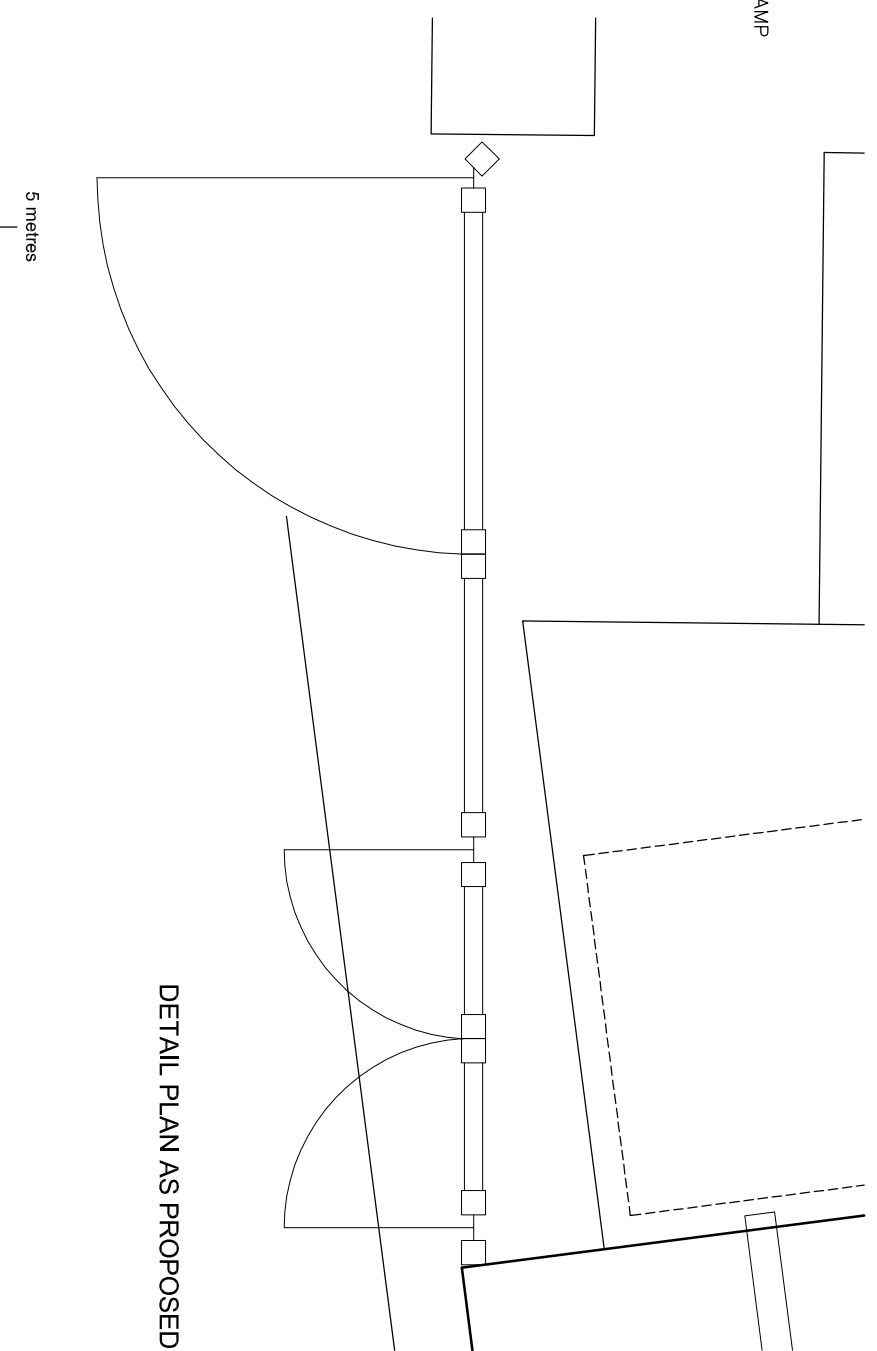

DETAIL PLAN AS PROPOSED

