


All windows to be Aluminium Powder Coated

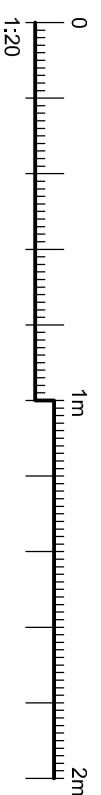

REVISION	DATE
D	C

The contractor is responsible to ensure that no products are to be utilised that do not comply with relevant British and/or European Standards and/or Codes of Practice, CDMH Regulations, Construction Regulations, or which are known or suspected at the time of product selection to be in breach of any applicable laws, regulations, codes of practice, standards or specifications. In accordance with good building practices.

The contractor is responsible for checking dimensions, tolerances, levels and references. The contractor is responsible for ensuring that the work is carried out in accordance with the drawings. Any discrepancy to be notified to Baily Garner LLP and rectified before proceeding with the works on site or shop drawings.

Where an item is covered by drawings at different scales, the larger scale drawing is to be worked to.

Do not scale drawings. Figured dimensions to be worked to in all cases.

This drawing and the copyrights and patents therein are the property of Baily Garner LLP and may not be used or reproduced without consent or attribution.

A3

CLIENT: London Borough of Camden	PROJECT: Window Replacement Works (Packet 443)
ADDRESS: 10-11 Smyrna Road London NW6 4LY	TITLE: Existing Rear Elevation Planning
SCALE: 1:20	DATE: 05/02/2019
NO. NO.: 30915	DRAWING NO.: P 05
	REVISION:

BAILY GARNER
146-148 ELTHAM HILL
LONDON, SE9 5DY
t. 020 8294 1000
f. 020 8294 1320
e. general@bailygarner.co.uk