



PROPOSED SECTION

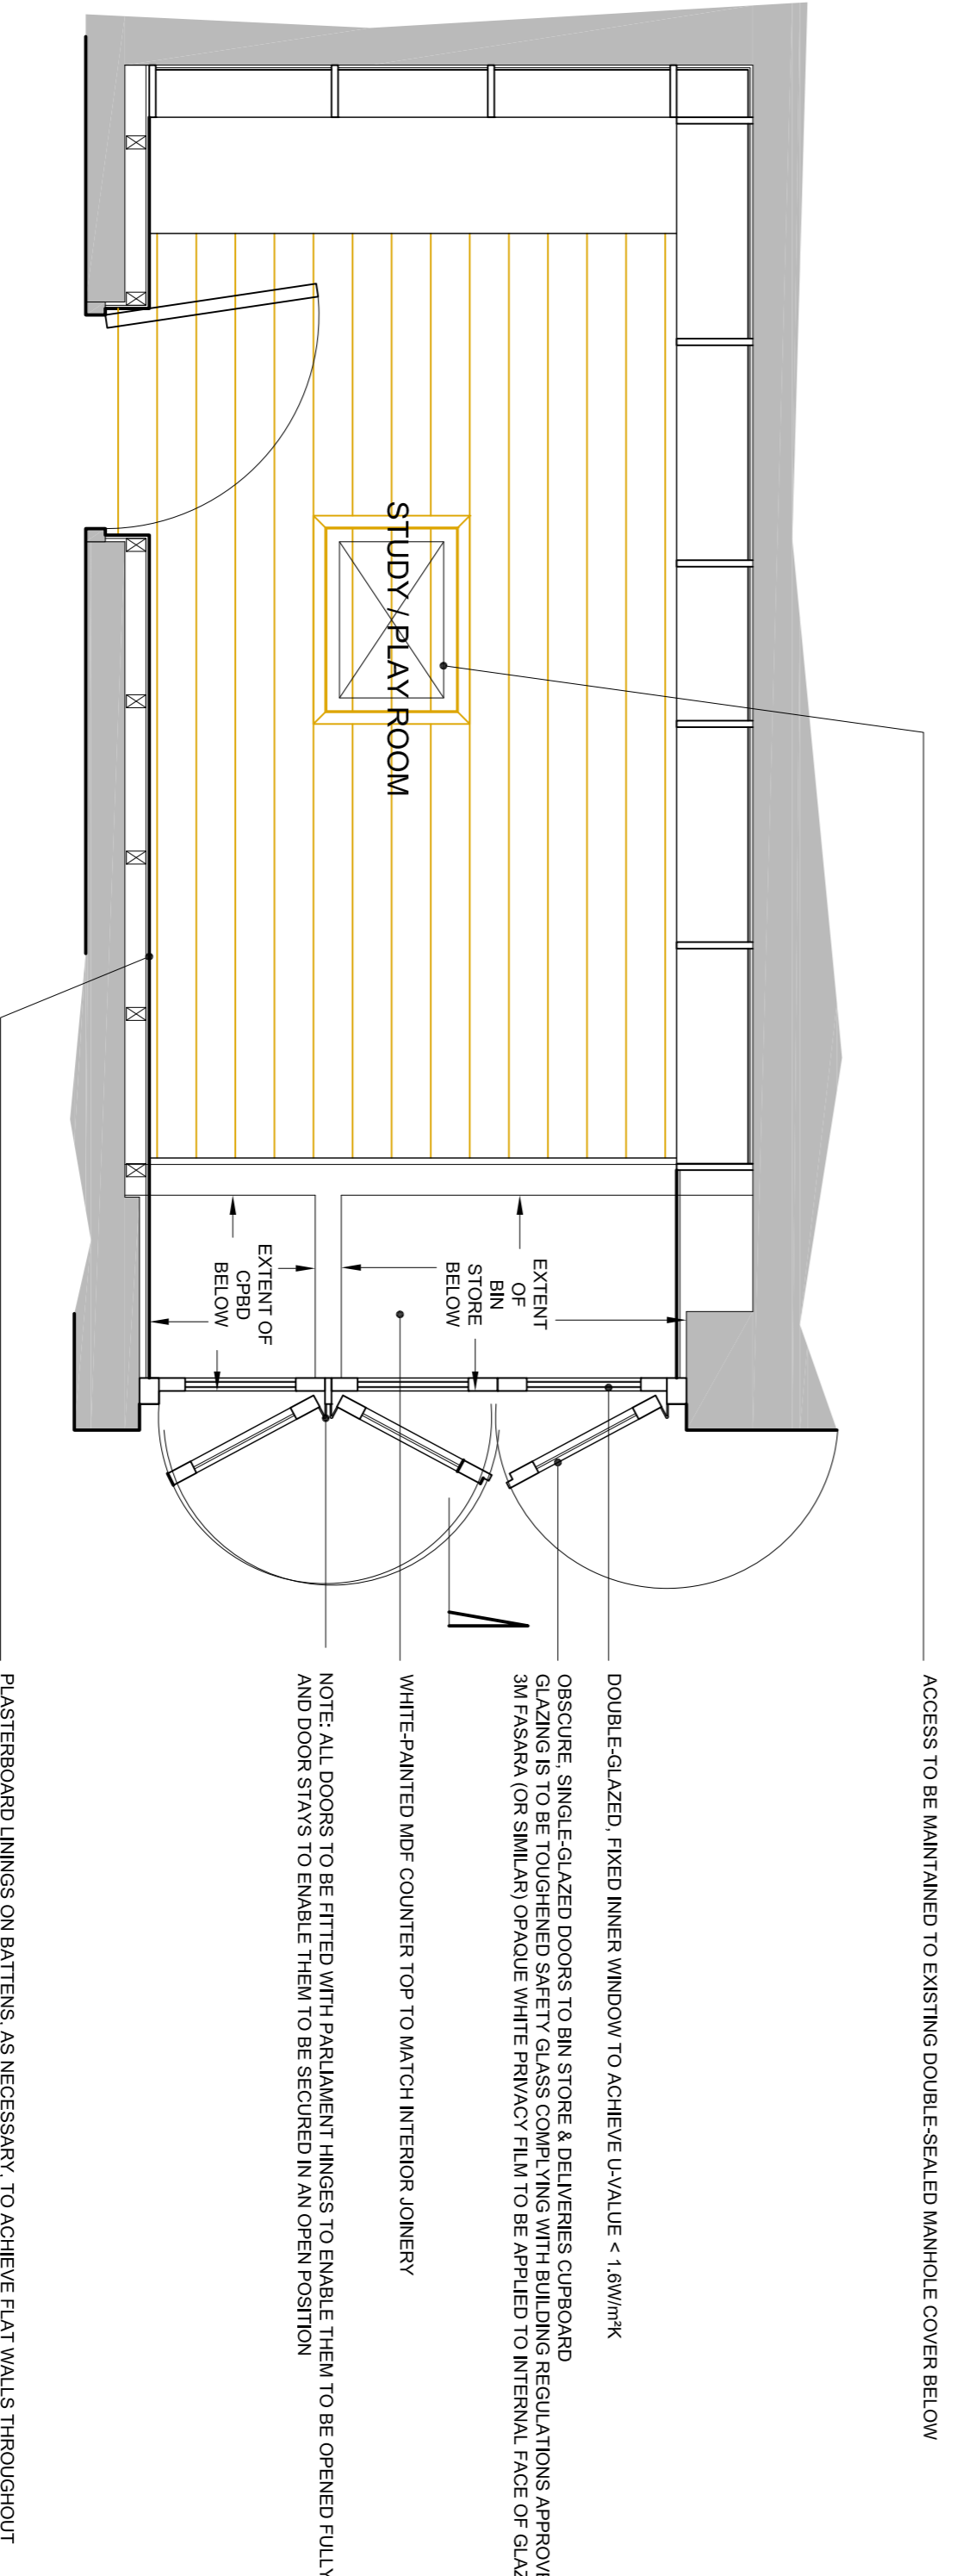


PROPOSED PLAN

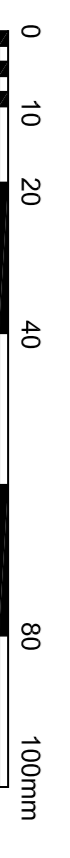

1	ISSUED FOR PLANNING APPROVAL	06/03/2019	BG
0	ISSUED FOR PLANNING APPROVAL	21/12/18	BG
0	ISSUED FOR REVIEW & COMMENT	11/12/18	BG
0	ISSUED FOR REVIEW & COMMENT	29/10/18	BG
0	ISSUED FOR REVIEW & COMMENT	26/10/18	BG

- Drawing notes
- FOR GENERAL NOTES REFER TO GODBER & Co. GENERAL NOTES DRAWING No. 000
 - THIS DRAWING IS TO BE READ IN CONJUNCTION WITH ALL RELEVANT SPECIFICATIONS
 - THE CONTRACTOR IS TO IMMEDIATELY NOTIFY GODBER & Co. OF ANY DISCREPANCIES BETWEEN THIS DRAWING AND ANY OTHER CONTRACT DOCUMENTS
 - ALL DIMENSIONS ARE IN MILLIMETRES; ALL LEVELS ARE IN METRES ABOVE ORDNANCE DATUM (AOD) UNLESS NOTED OTHERWISE
 - DO NOT SCALE FROM THIS DRAWING OR THE DIGITAL DATA, ONLY FIGURED DIMENSIONS ARE TO BE USED

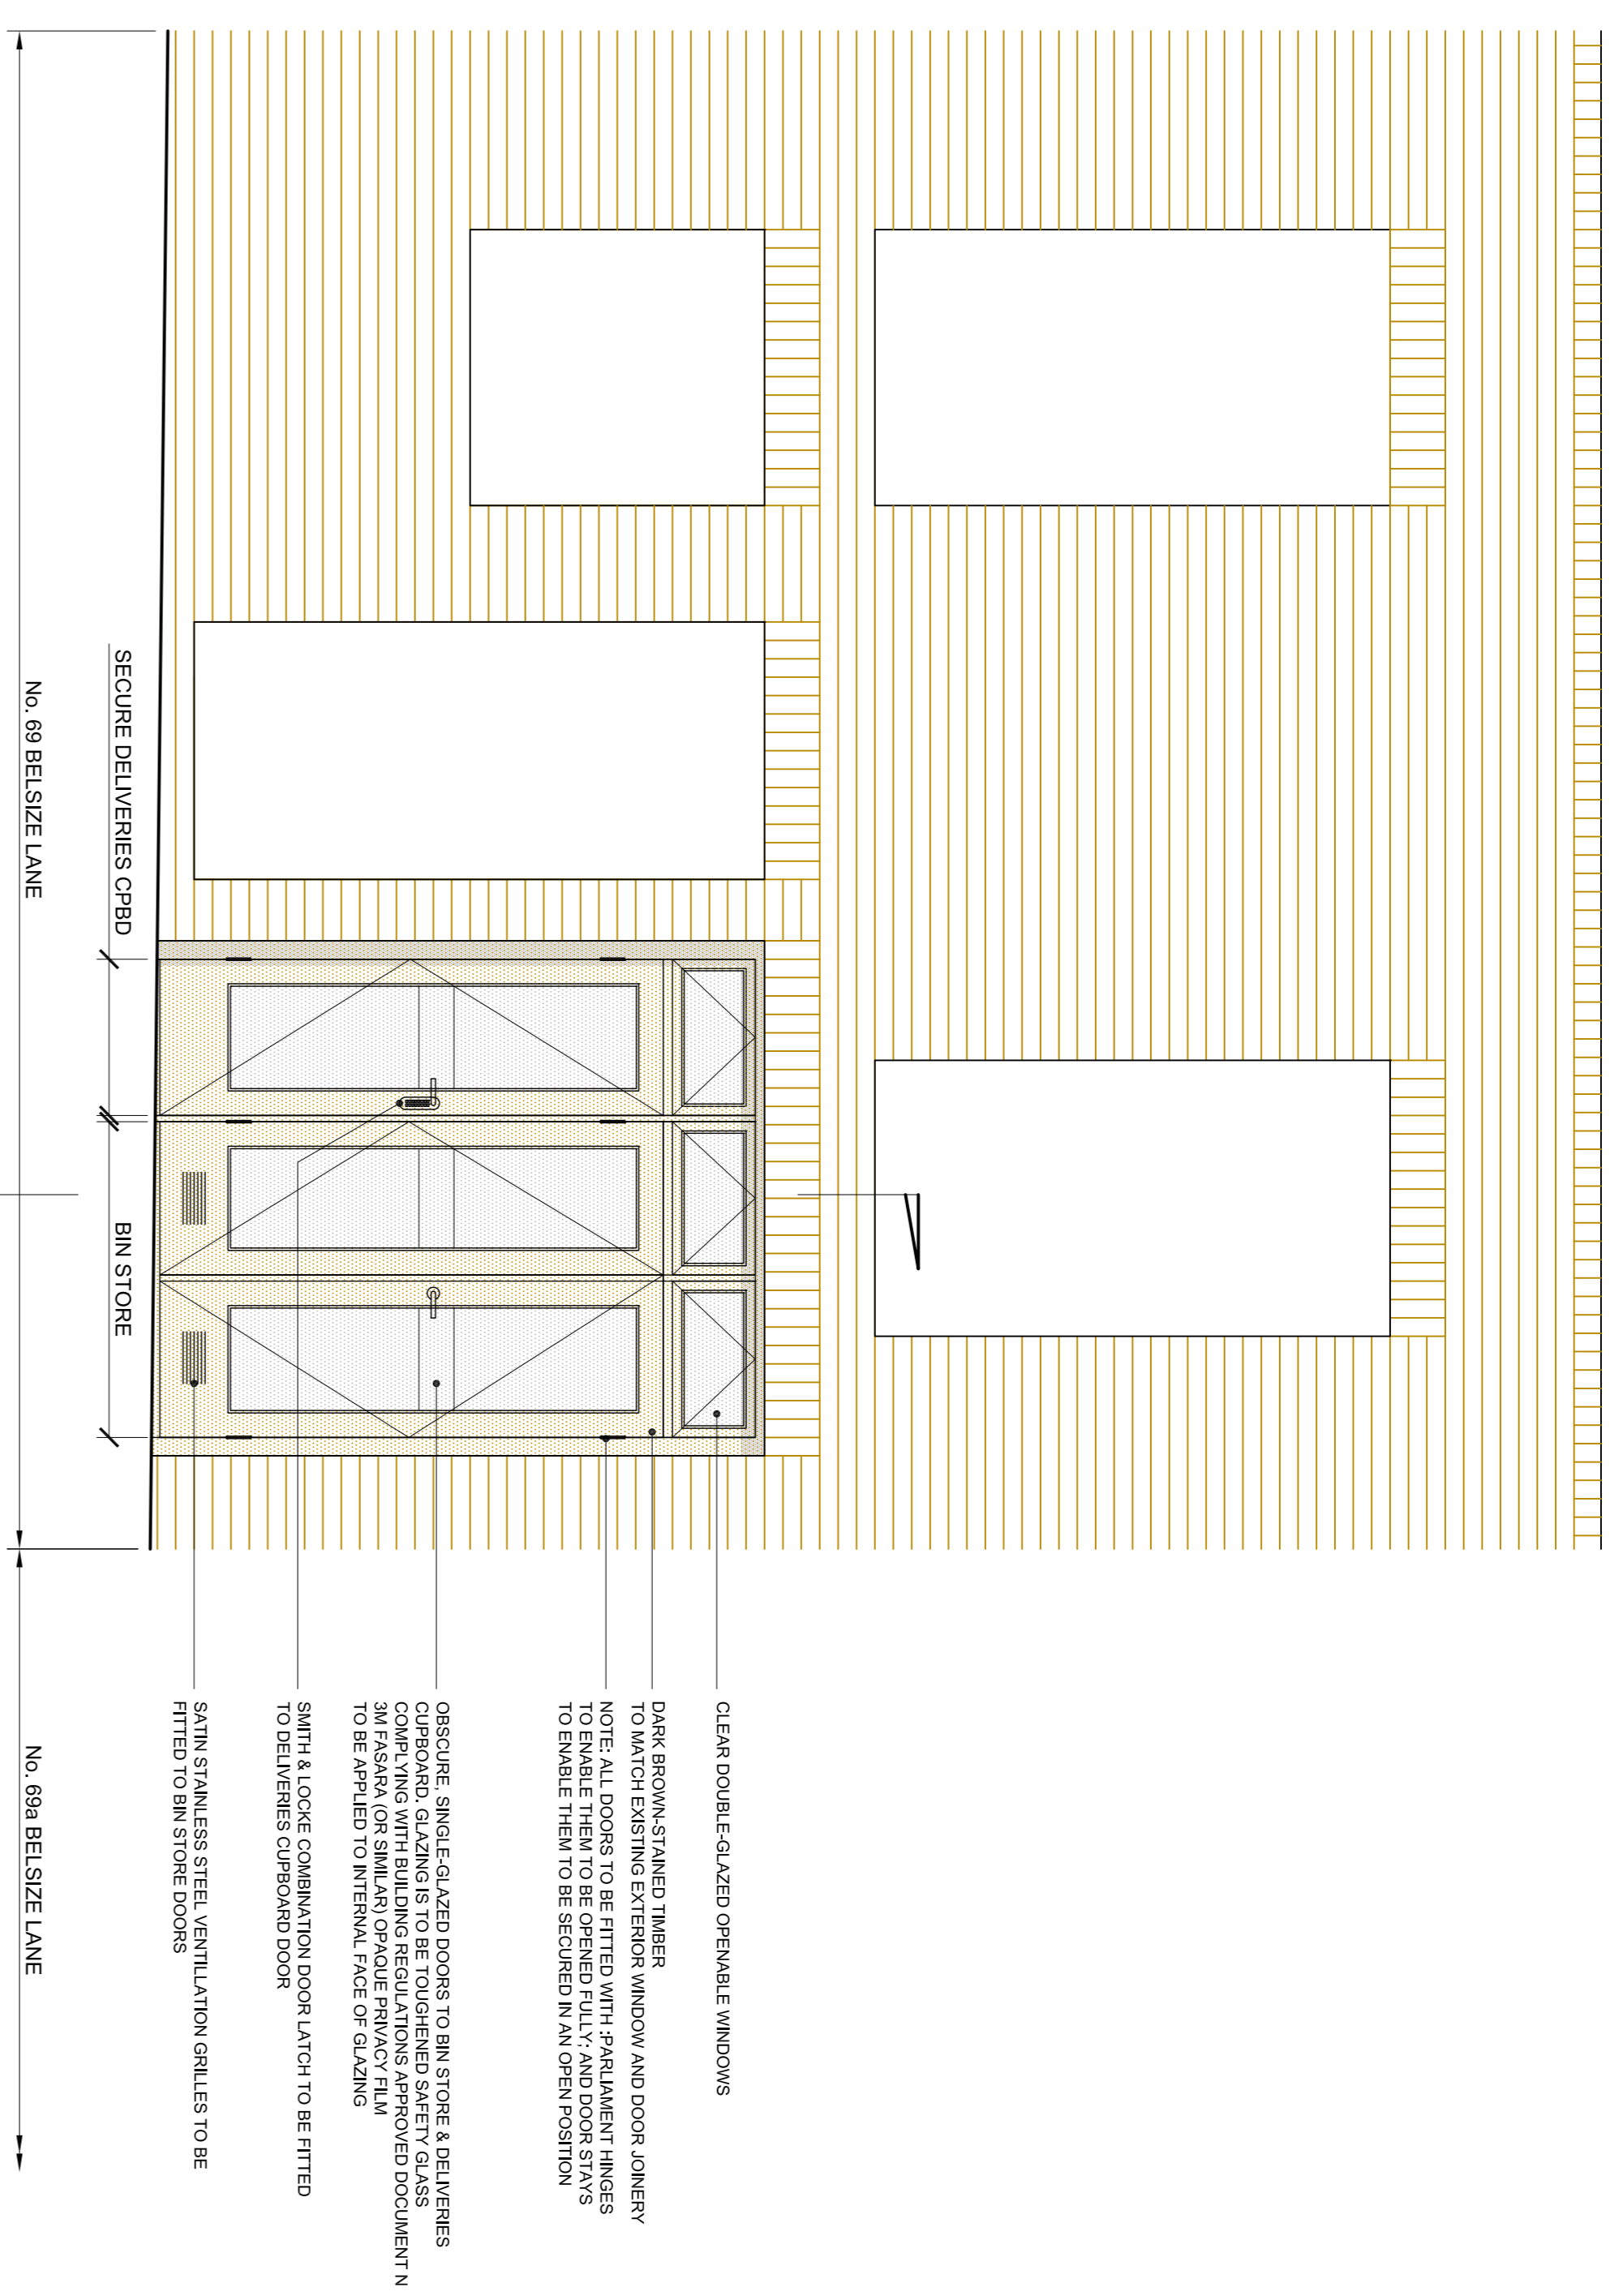


PROPOSED FRONT ELEVATION



SITE LOCATION PLAN

(C) Crown Copyright and database rights 2018 OS 100035409
 Reproduction in whole or in part is prohibited without the prior permission of Ordnance Survey

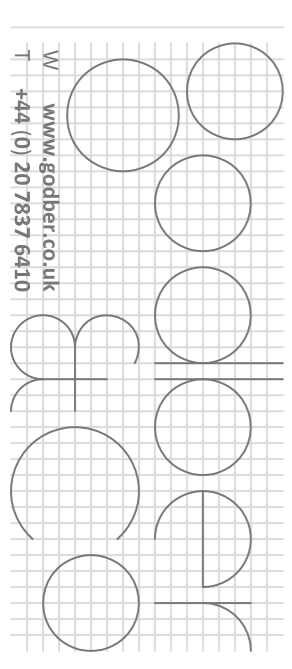

Client
MICHAEL JAMPPEL

Title
PLANNING
 PROPOSED GENERAL ARRANGEMENT

Project
69 BELSIZE LANE, NW3 5AU
GARAGE CONVERSION

231 001 1