



1 Existing First Floor Plan

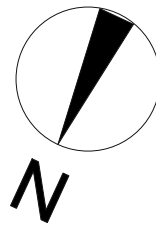

- Items:
3. Re configuration of open plan ensuite bathing area to an enclosed shower room.
 4. Removal of in built joinery

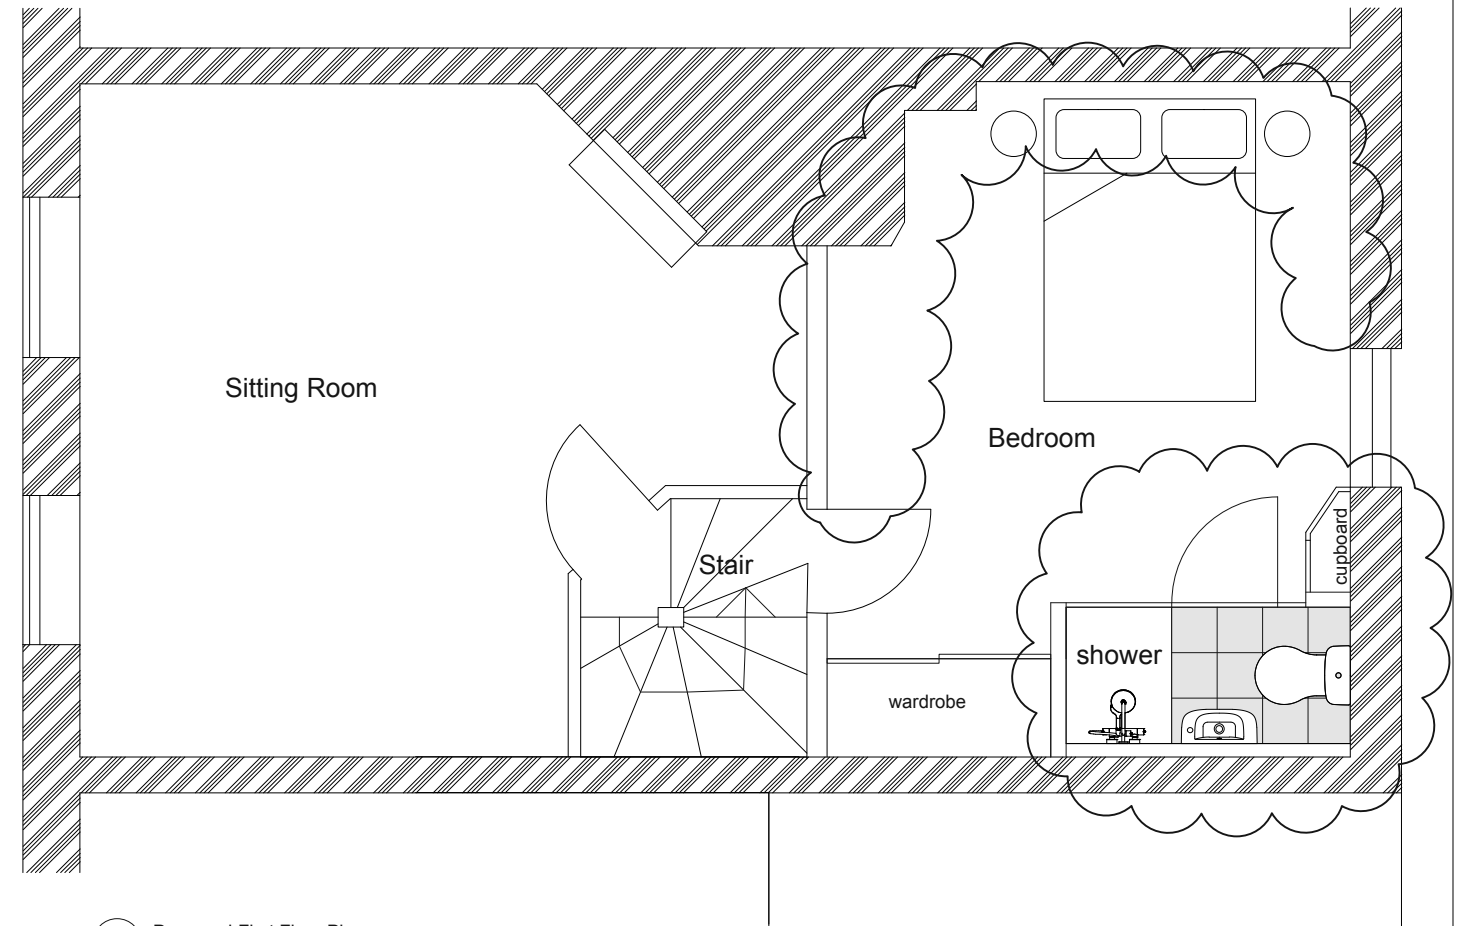

2 Proposed First Floor Plan

Notes

DO NOT SCALE FROM THIS DRAWING
 ALL DIMENSIONS ARE TO BE CHECKED ON SITE
 THIS DRAWING IS TO BE READ IN CONJUNCTION WITH ALL CONSULTANTS INFORMATION
 ARCHER ARCHITECTS RETAIN THE COPYRIGHT OF ALL INFORMATION WITHIN THIS DRAWING

Rev Description Date

Client
 Dr Morris

Drawing Status
 Planning

Job Number
 P568
 Job Title
 4 Pond Square

Scale
 1:50@A3
 Date
 27/02/19

Drawn By
 MKS

Checked By

ARCHER ARCHITECTS LLP

Ground Floor West
 Coate House
 1-3 Coate Street
 London E2 9AG

t: 020 7739 2424
 f: 020 7739 1818
 e: studio@archerarchitects.com
 www.archerarchitects.com

Drawing Title
 First Floor Plan; Existing
 and Proposed

Drawing No
 P568/02/102

Rev