

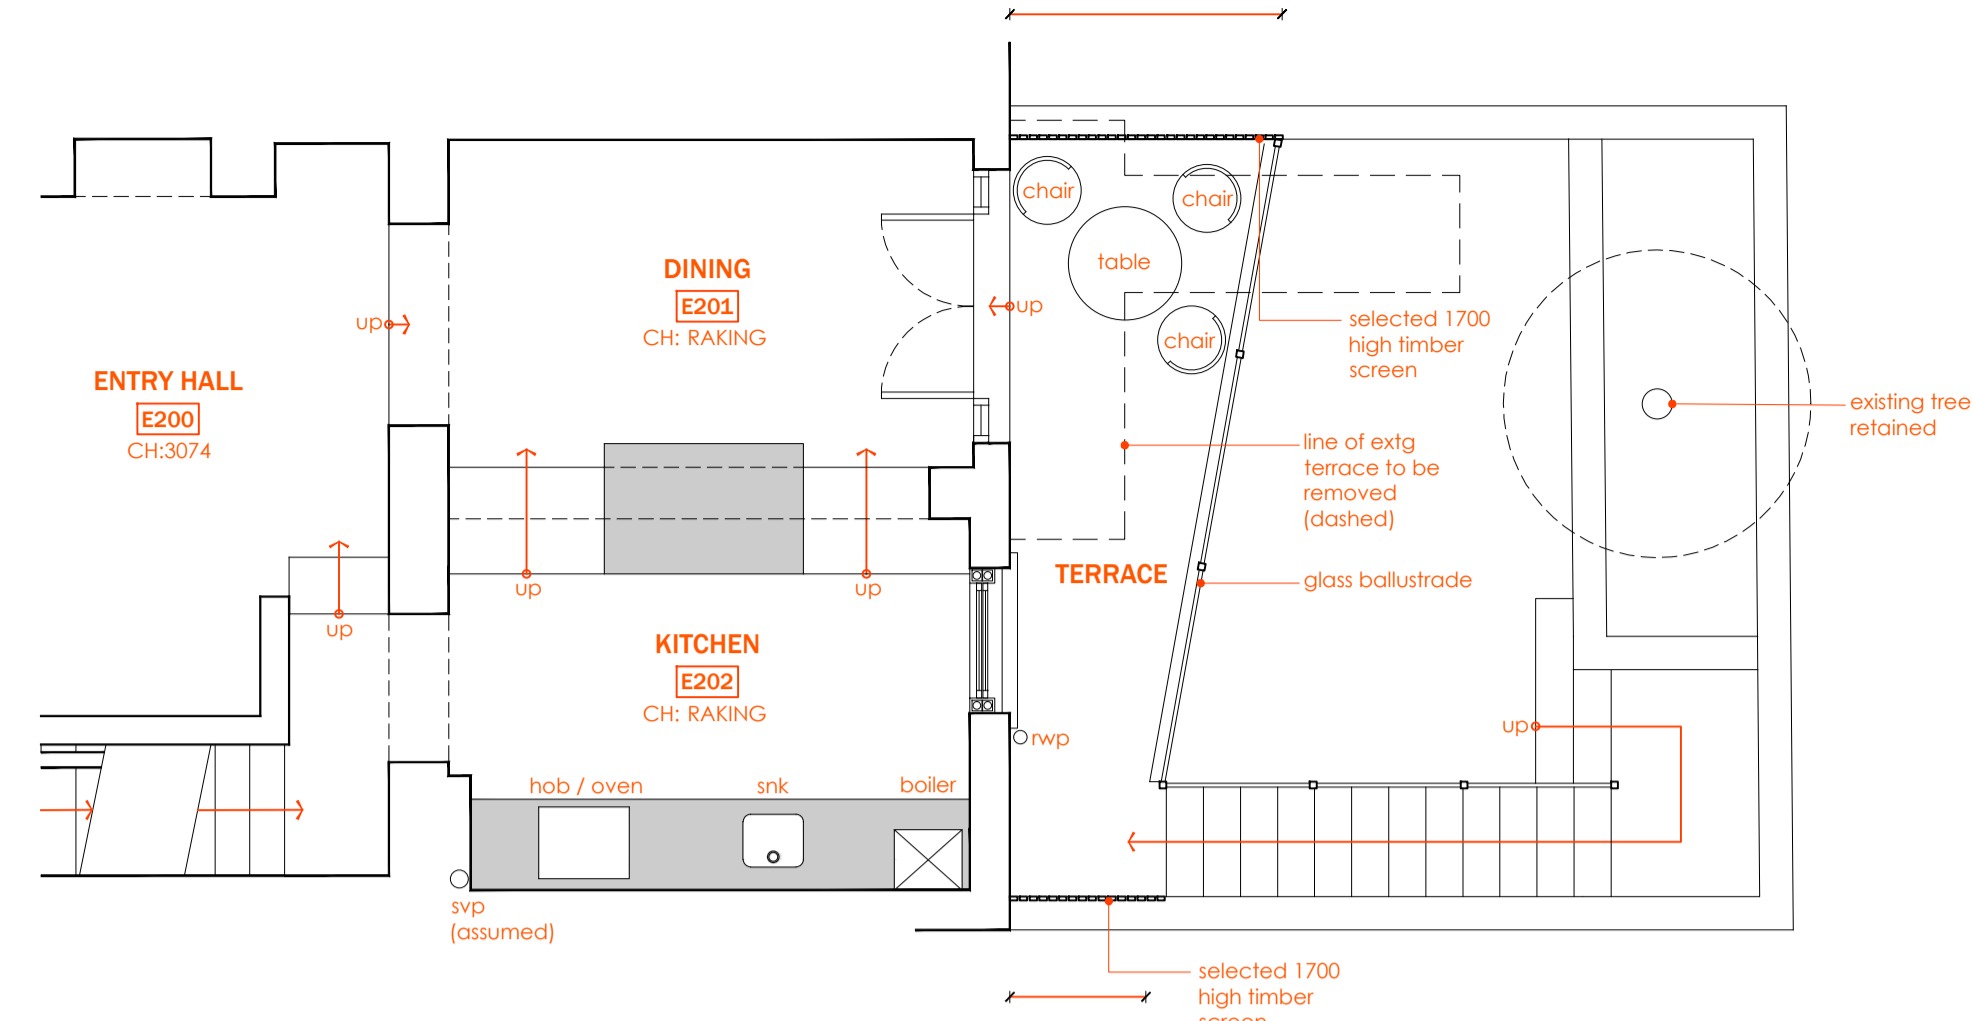


figured dimensions to be taken in precedence to those scaled - contractors to verify all dimensions on site prior to commencing any work, shop drawings or fabrication - all rights reserved, no part of these documents shall be reproduced without prior written permission of starbuck & james ltd

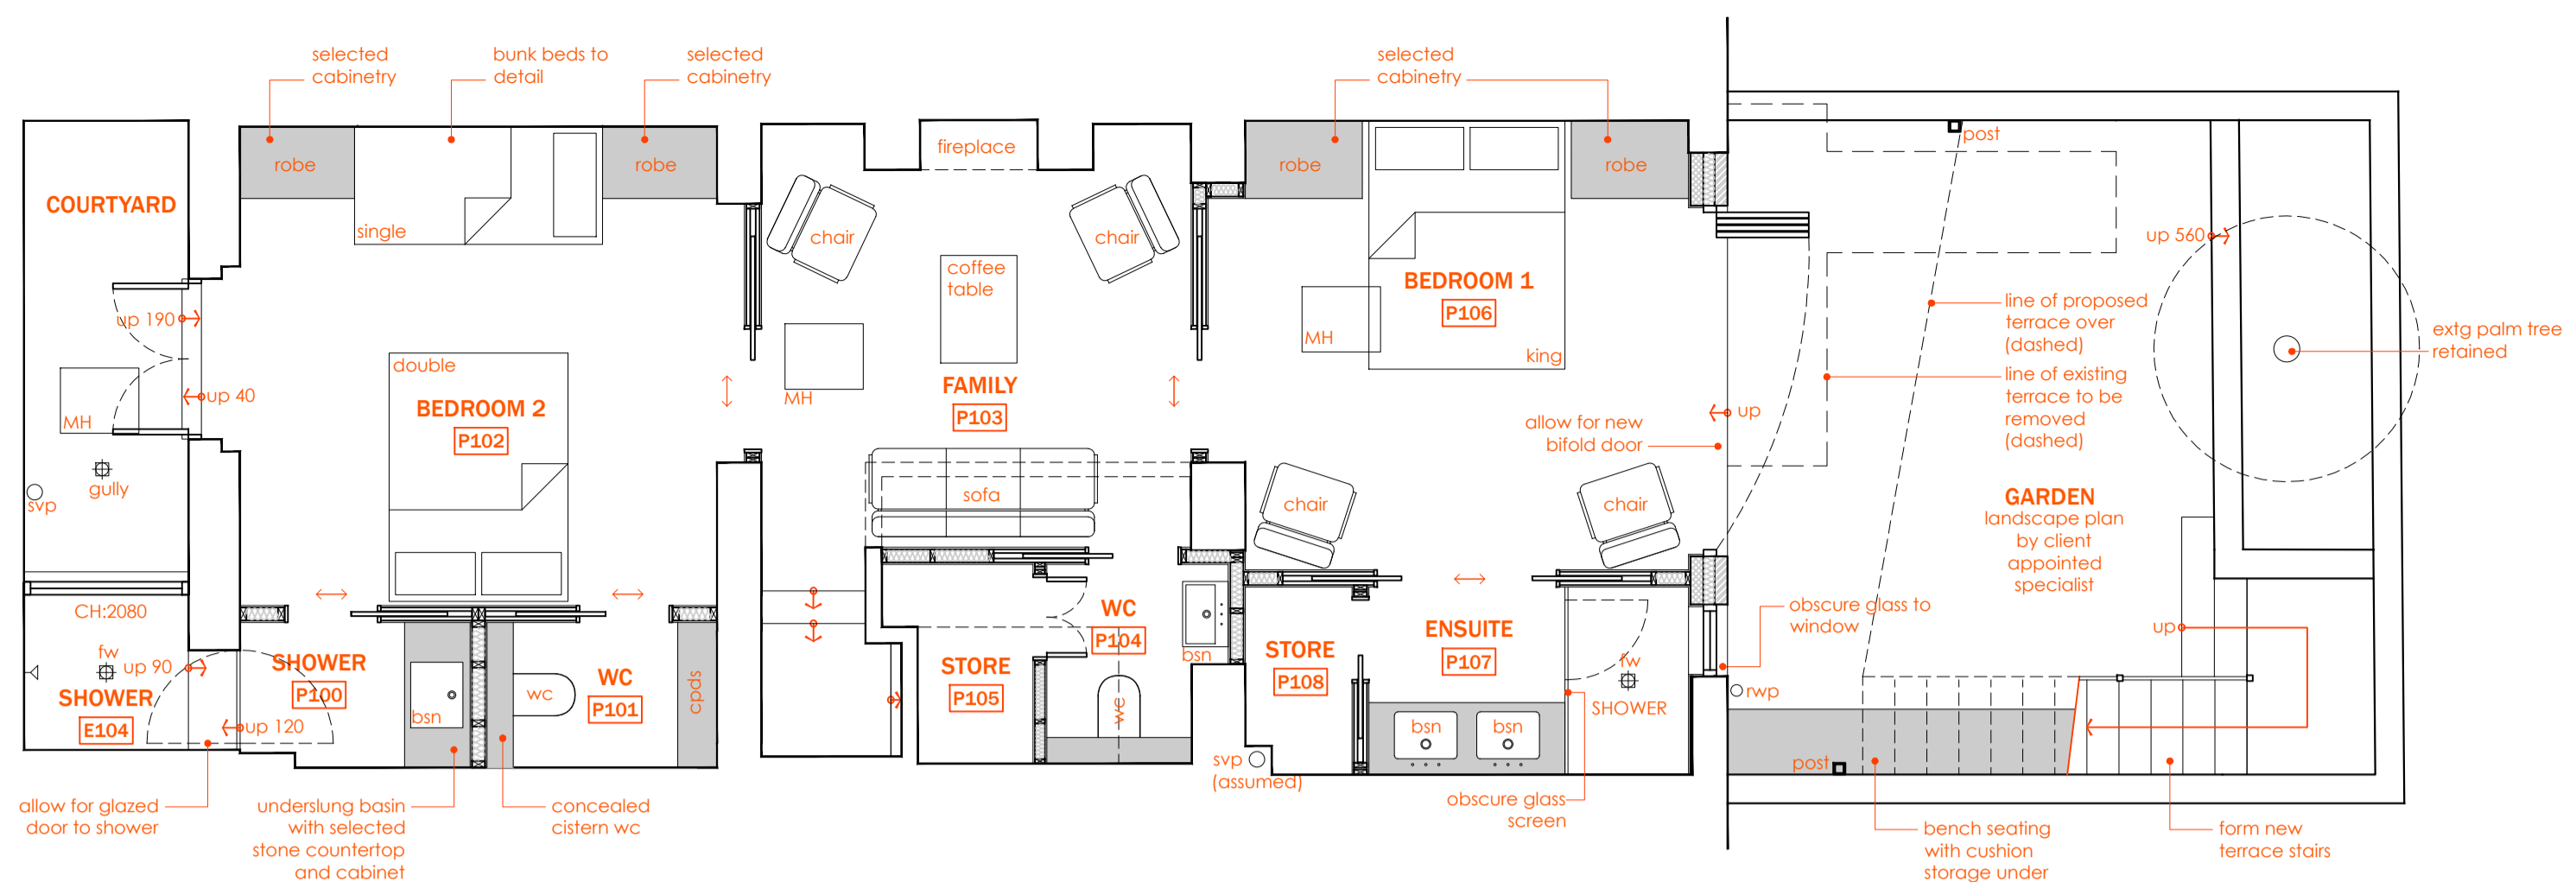


1 PROPOSED BASEMENT FLOOR PLAN
SCALE - 1:50


2 PROPOSED GROUND FLOOR PLAN EXTRACT
SCALE - 1:50

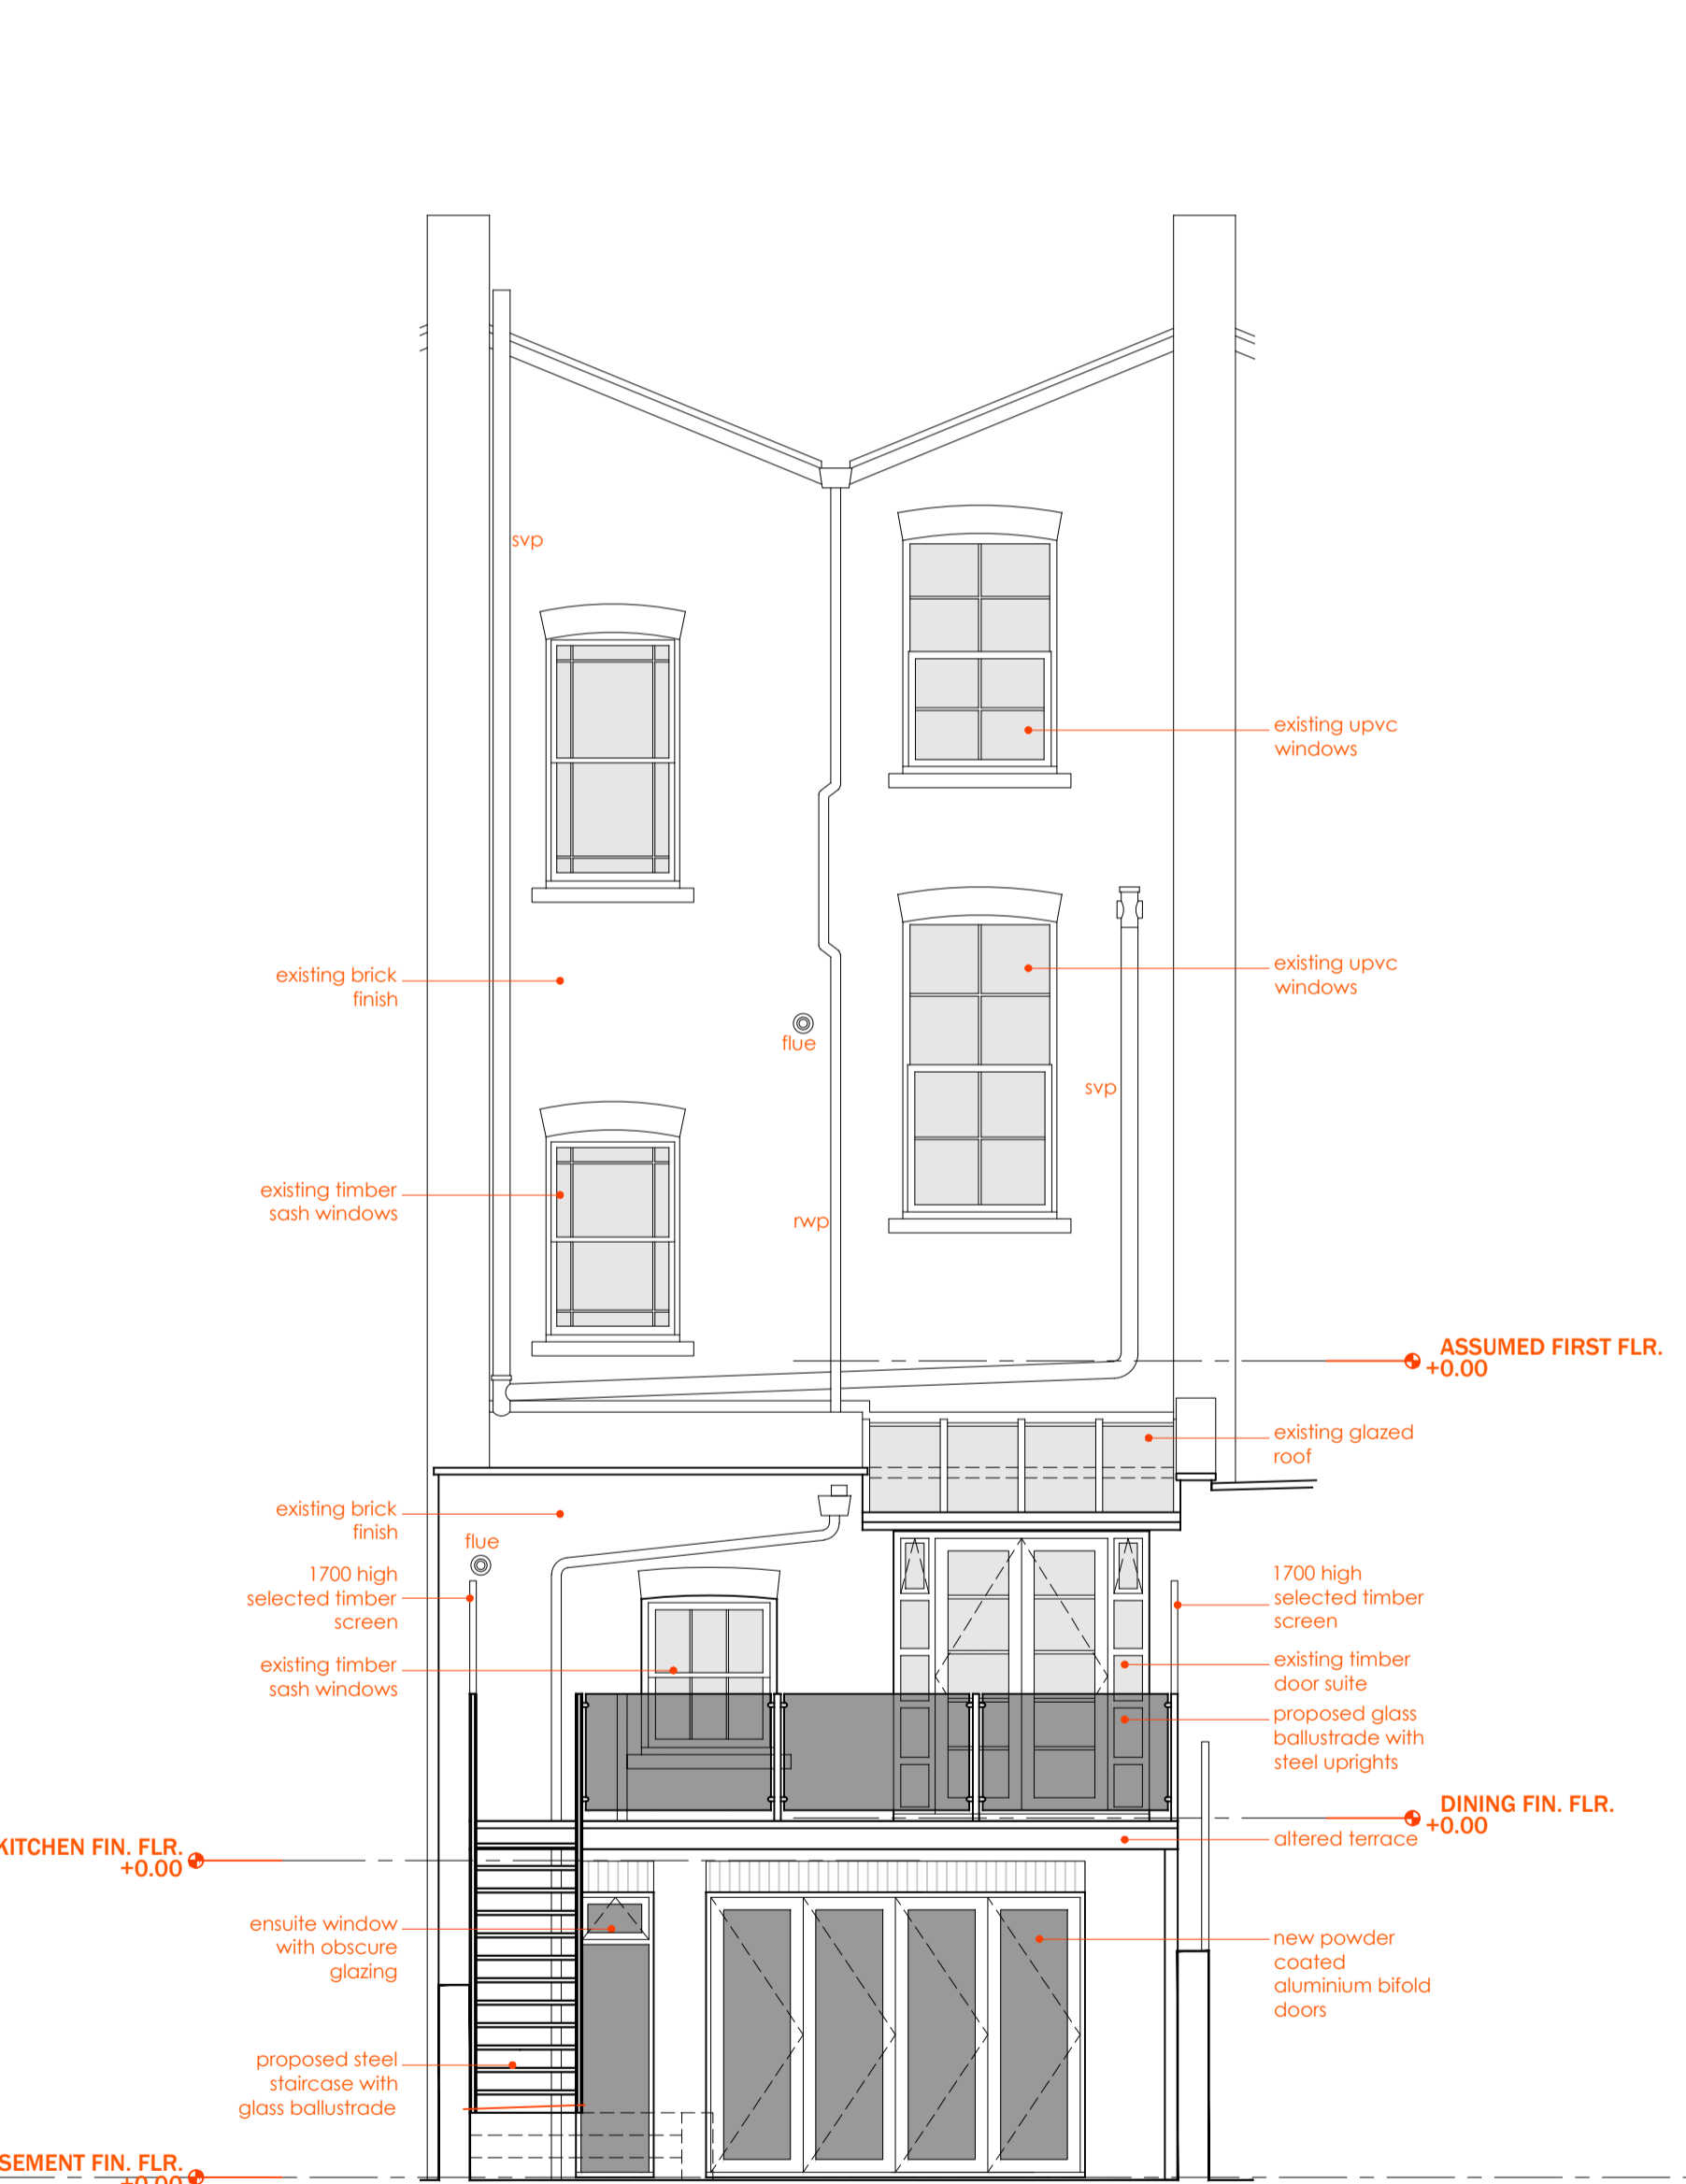


3 EXISTING NORTH ELEVATION
SCALE - 1:50

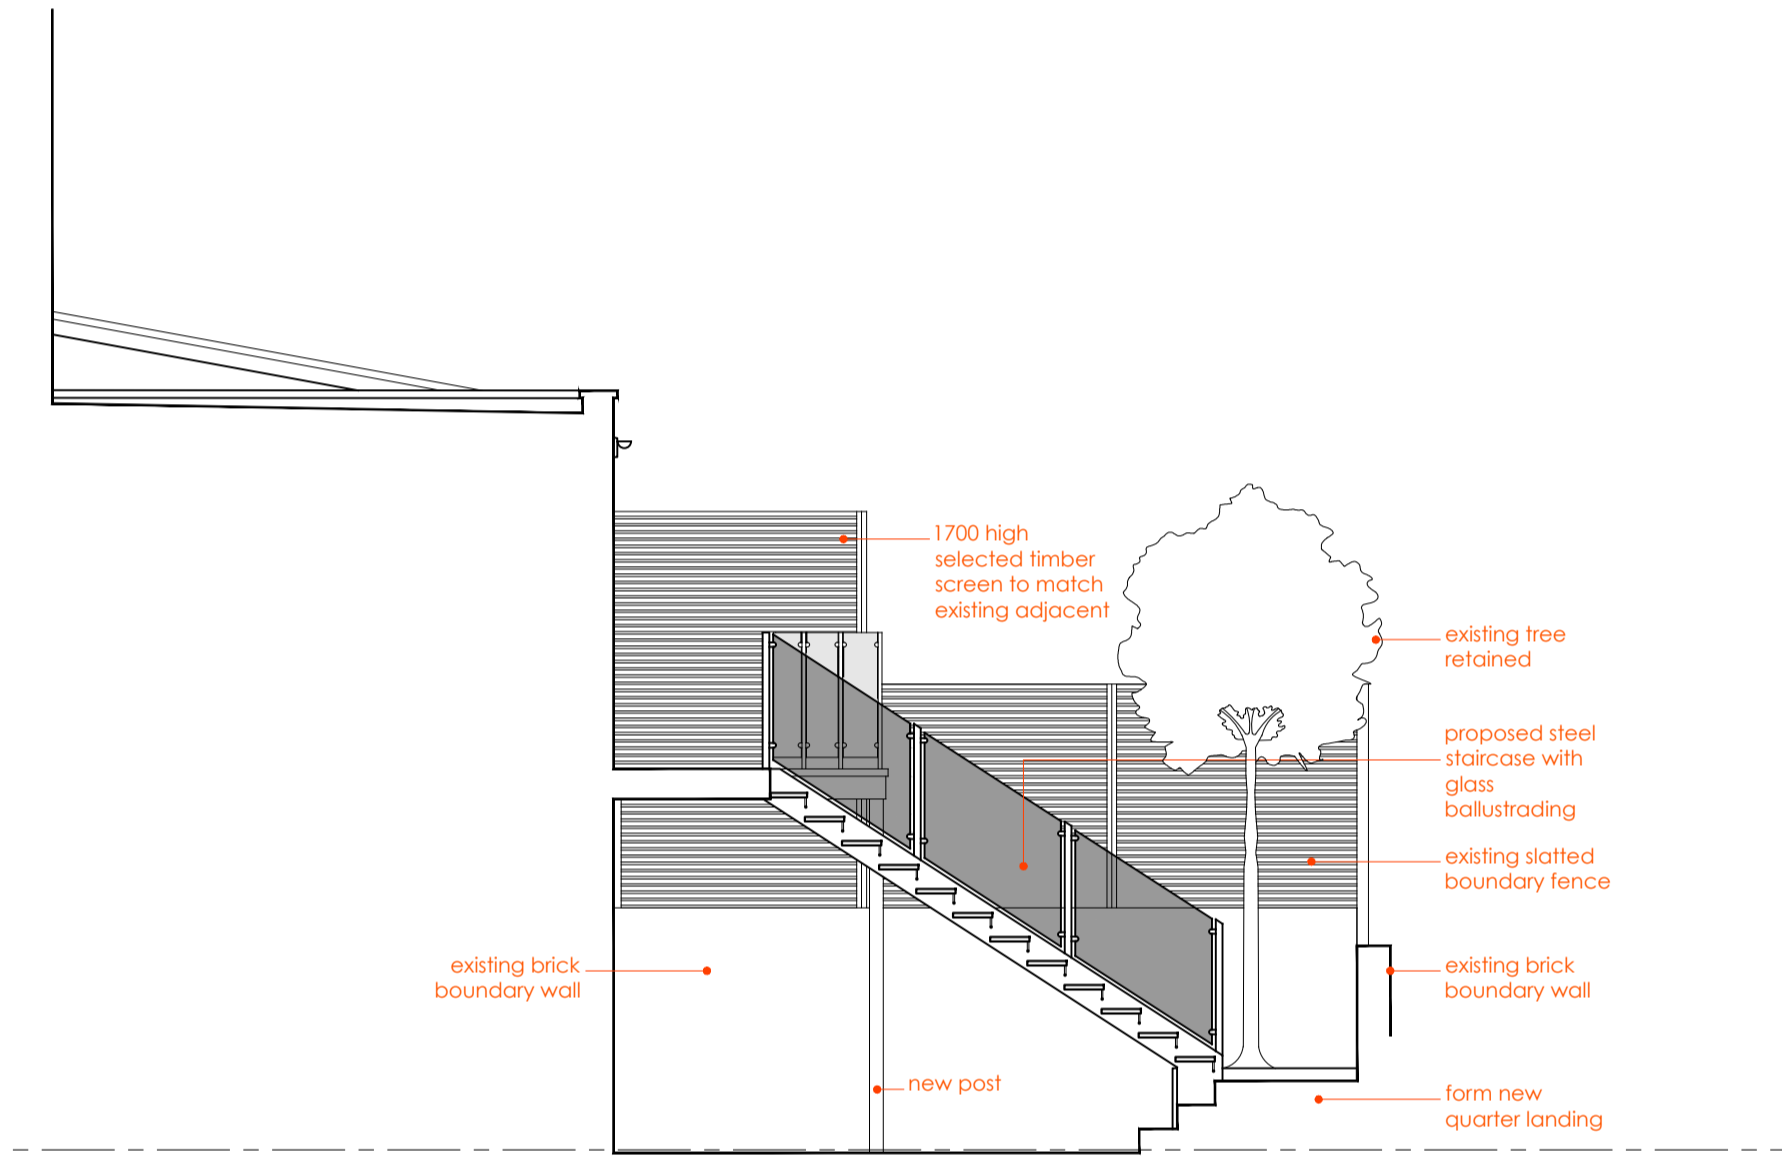

4 PROPOSED WEST ELEVATION
SCALE - 1:50

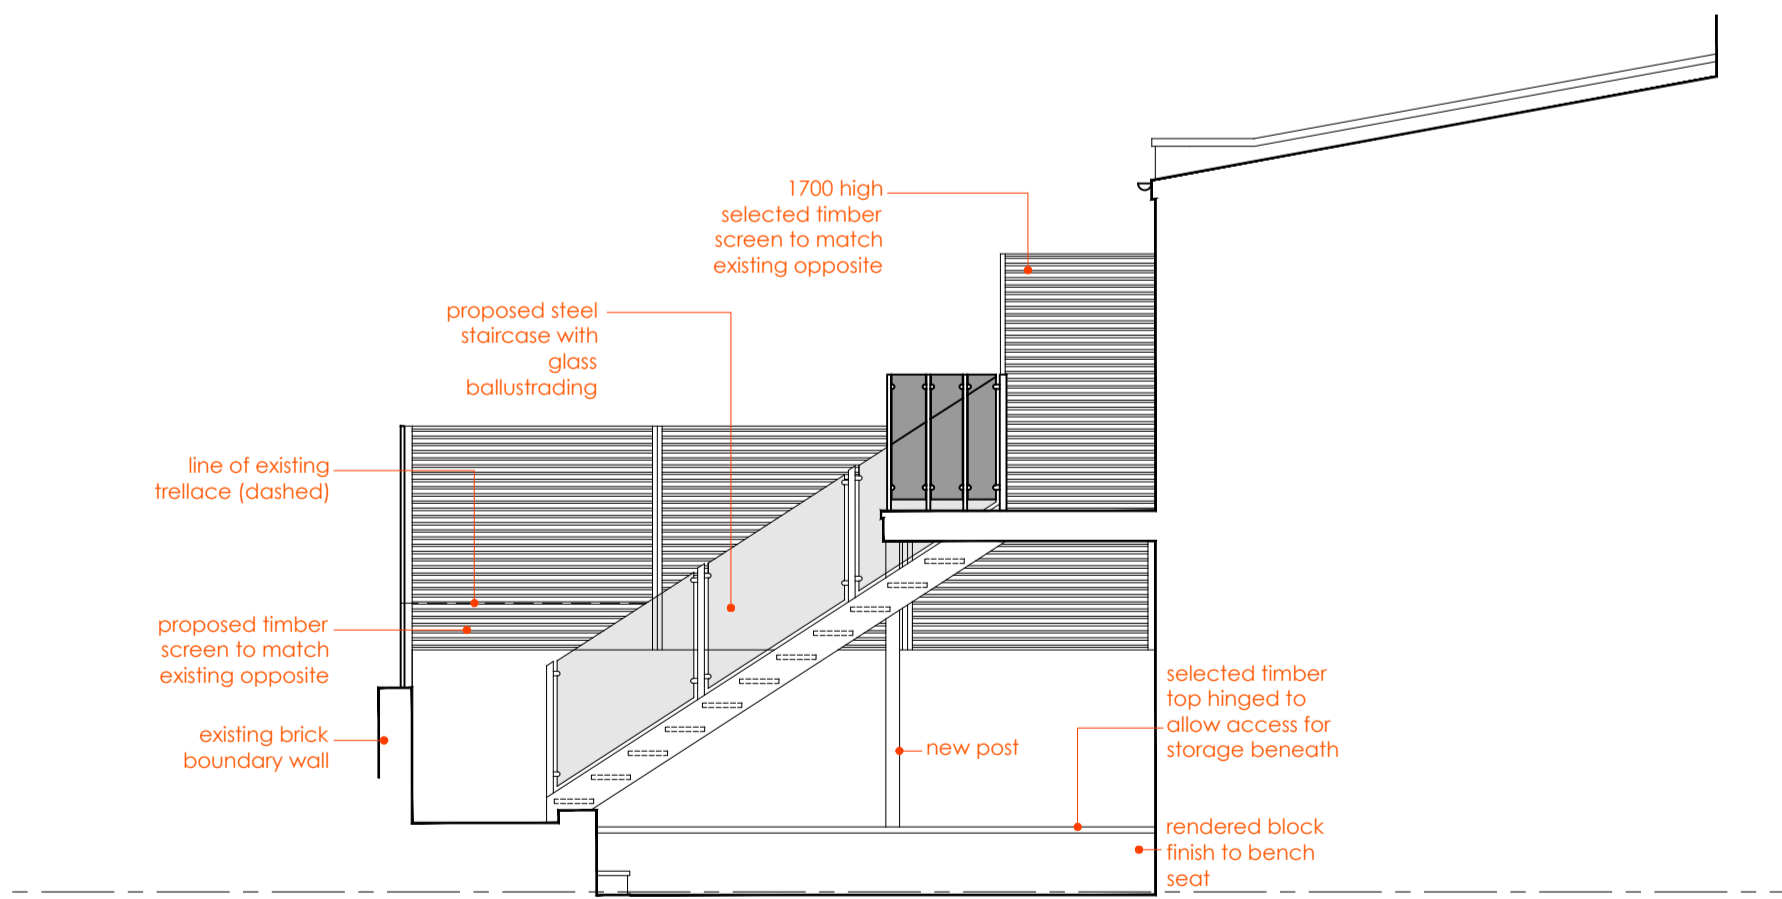

6 PROPOSED EAST ELEVATION
SCALE - 1:50

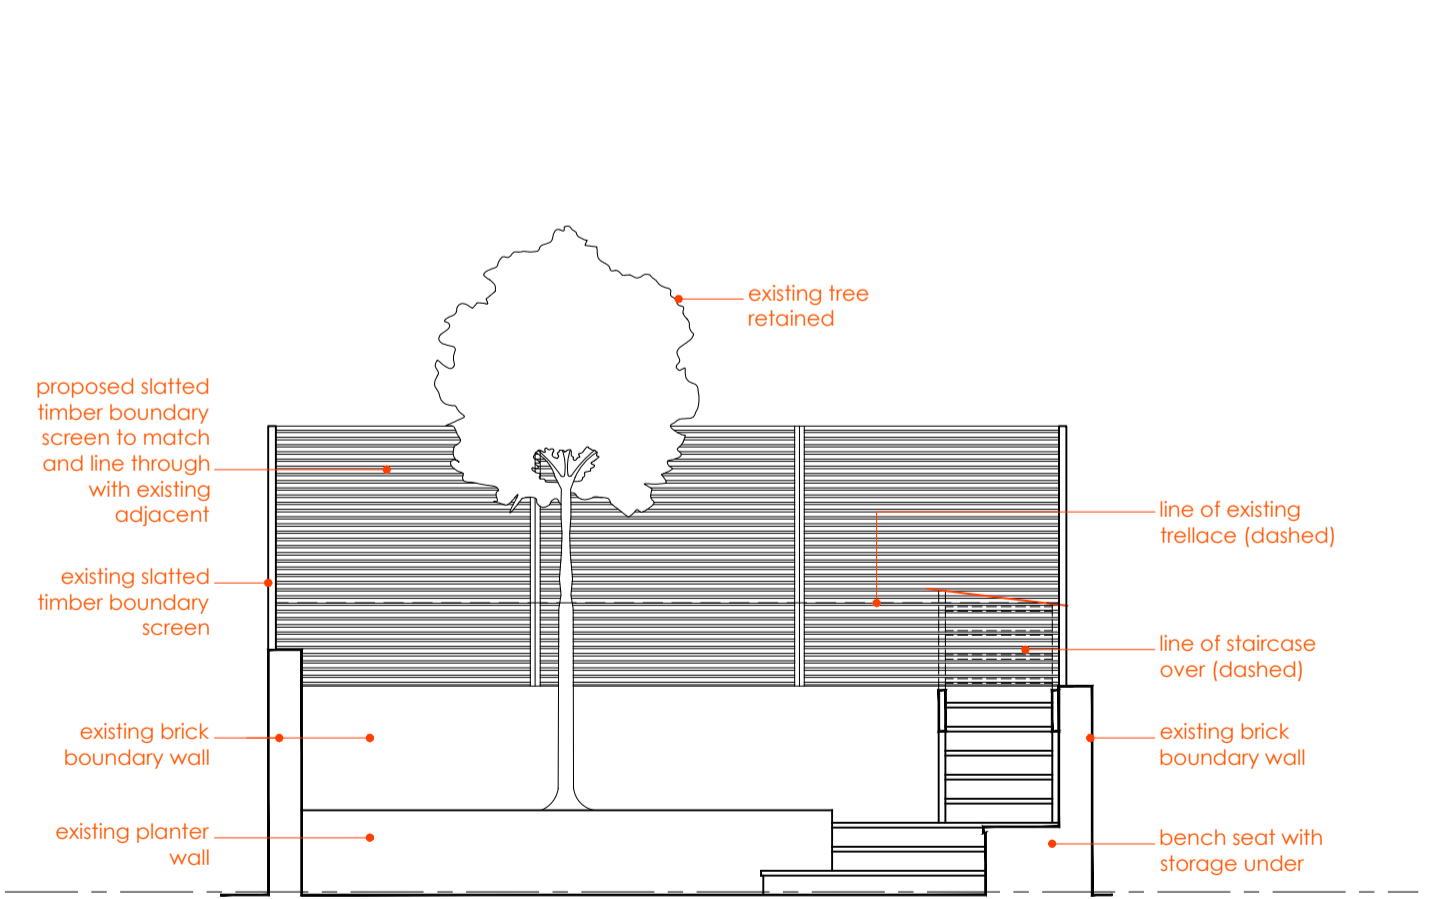

5 PROPOSED SOUTH ELEVATION
SCALE - 1:50

Issue	Revision	Initials	Date
Client		Project	
SARAH WILLINGHAM + MICHAEL TOXVAERD		INTERNAL ALTERATIONS TERRACE ALTERATIONS	
Address		Drawing Title	
20 CHALCOT ROAD LONDON		PROPOSED DRAWINGS PROPOSED PLANS PROPOSED ELEVATIONS	
Starbuck & James ARCHITECTURE • INTERIORS • DESIGN The Stables, Howbery Park, Wallingford Oxfordshire, United Kingdom, OX10 8BA T: +44 (0)1491 821106 E: studio@starbuckandjames.co.uk www.starbuckandjames.co.uk			
Job Ref		Scale 1:50 @ A1	
Drawing Number		Revision	
051	PL100	-	