

NOTES

ADDRESS


37 NEAL STREET  
LONDON  
WC2H 9PR

BASED ON PARTIAL SURVEY TO CONFIRM OUTLINE  
PARAMETERS OF BUILDING. VERIFY ALL DIMS ON SITE.


SCOPE OF WORKS

INTERNAL WORKS: NEW BALUSTERS AND HANDRAIL TO  
STAIRCASE LEADING TO BASEMENT. NEW FIRE RATED  
PARTITION AND DOOR SEPARATING STOCKROOM. NEW  
WC. NEW KITCHENETTES IN BASEMENT. NEW PLUMBING  
CONNECTIONS TO EXISTING SVP AND MECHANICAL  
EXTRACT FROM WC.

SHOPFRONT: NEW PAINT FINISH TO SHOPFRONT  
FACADE. NEW FASCIA SIGNAGE AND BLADE SIGNAGE IN  
ACCORDANCE WITH LANDLORD GUIDELINES. REFER TO  
DRAWINGS A200, A201, A202.

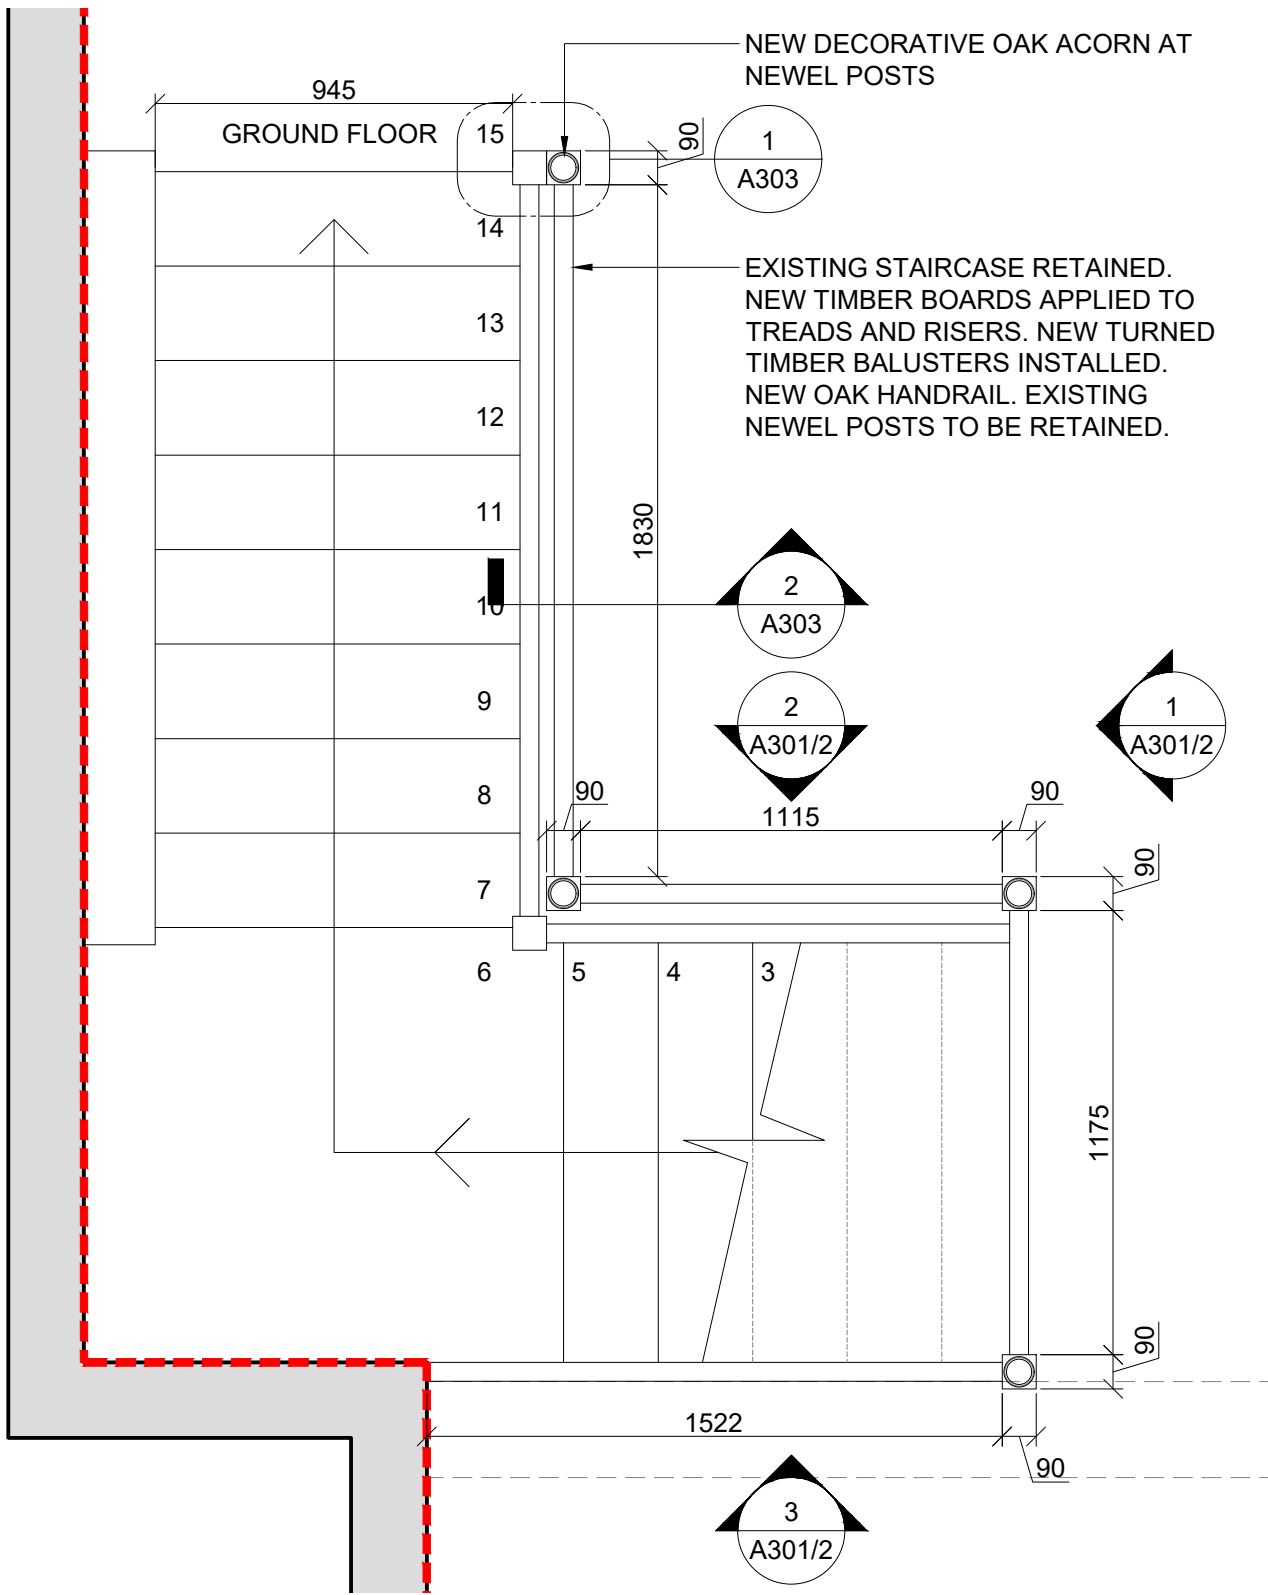

**1 STAIRCASE\_GROUND FLOOR PLAN**  
SCALE: 1:20 @ A2

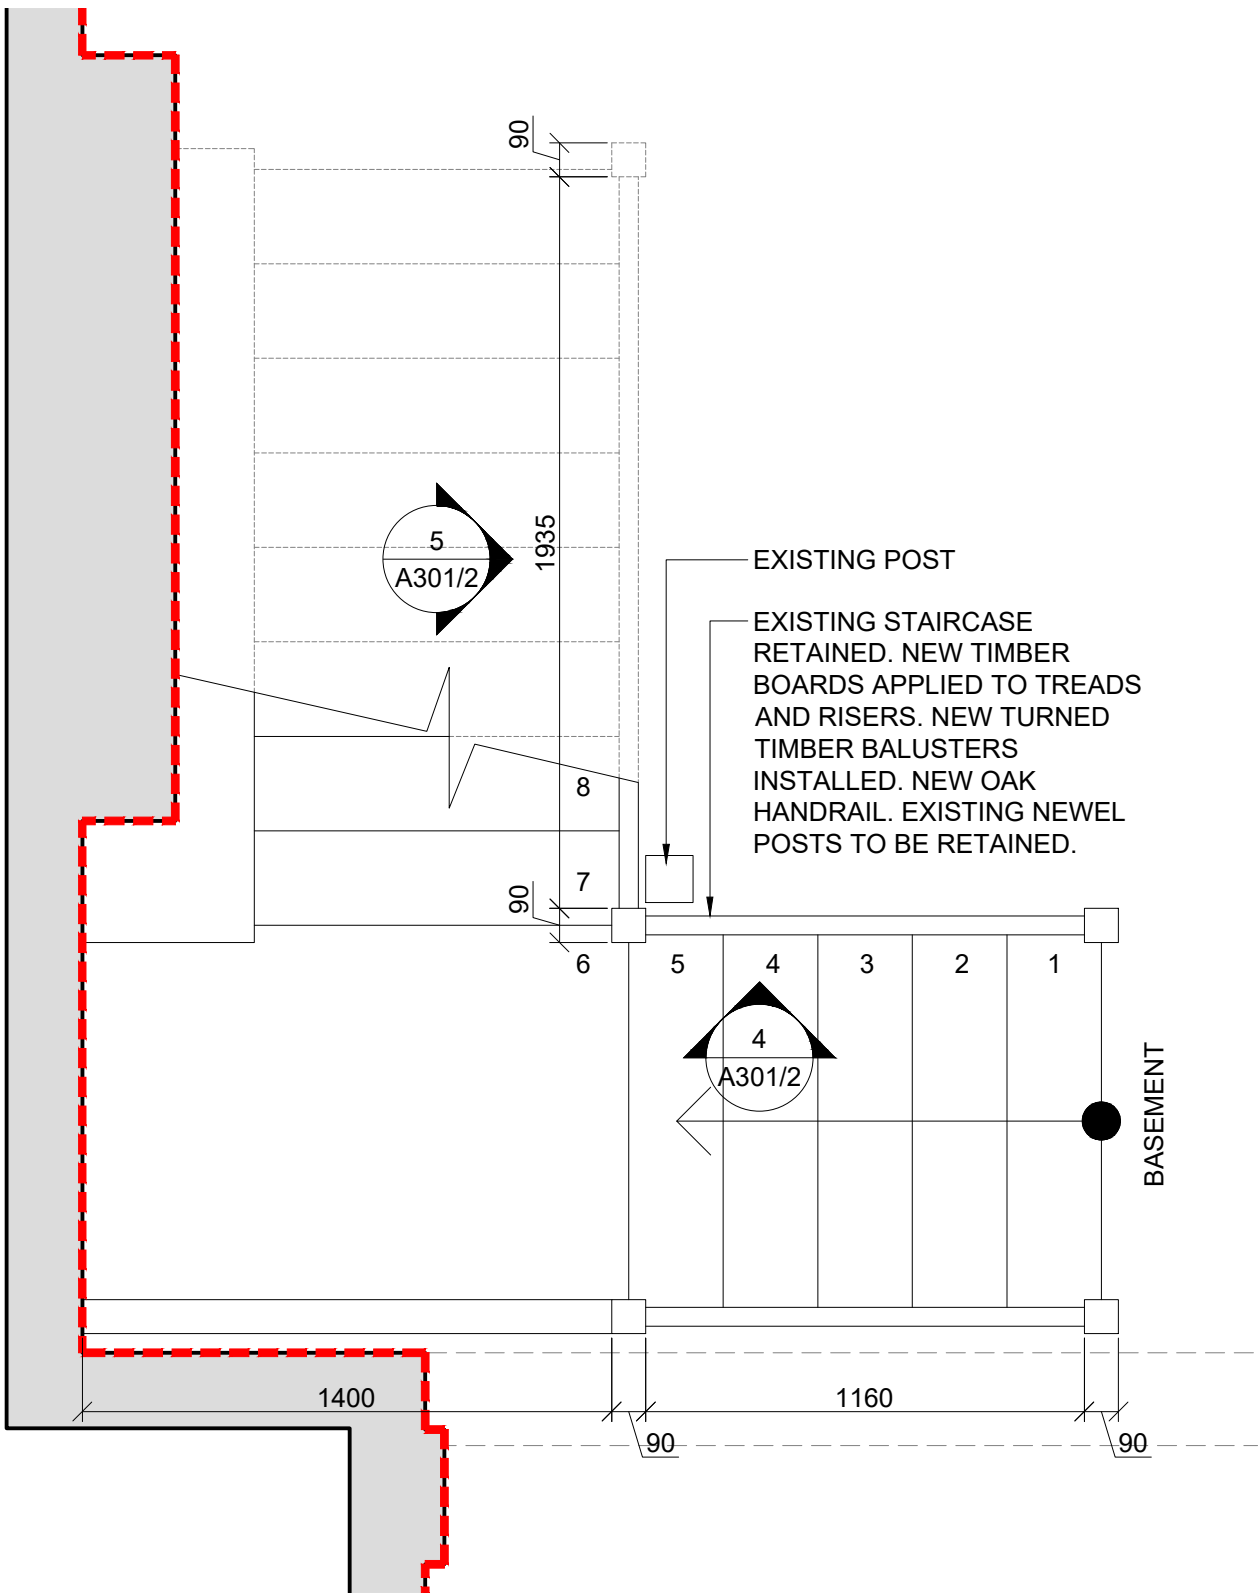

**2 STAIRCASE\_BASEMENT PLAN**  
SCALE: 1:20 @ A2

BUILDING CONTROL

LISTED BUILDING CONSENT

P0	LISTED BUILDING+ADVERTISING	NF	PD	07/03/2019
P0	BUILDING CONTROL	NF	PD	06/03/2019
Rev	Description	By	Check	Date

**Hyphen**  
39 Moreland Street  
London, EC1V 8BB  
+44 20 7940 3170  
info@hyphen.archi

Client  
**The Cambridge Satchel Company**

Project  
The Cambridge Satchel Company  
Neal Street

Drawing  
**Stair Details  
Plans**

Scale	Date	Author	Checked
1:20 @ A2	21.02.2019	NF	PD
Workstage	Status		
3	PLANNING		
Hyphen Project No.	Drawing No.	Revision	
6698	A300	P0	

Scale only for planning purposes  
Report any discrepancies to the author  
© The Hyphen Group Ltd