


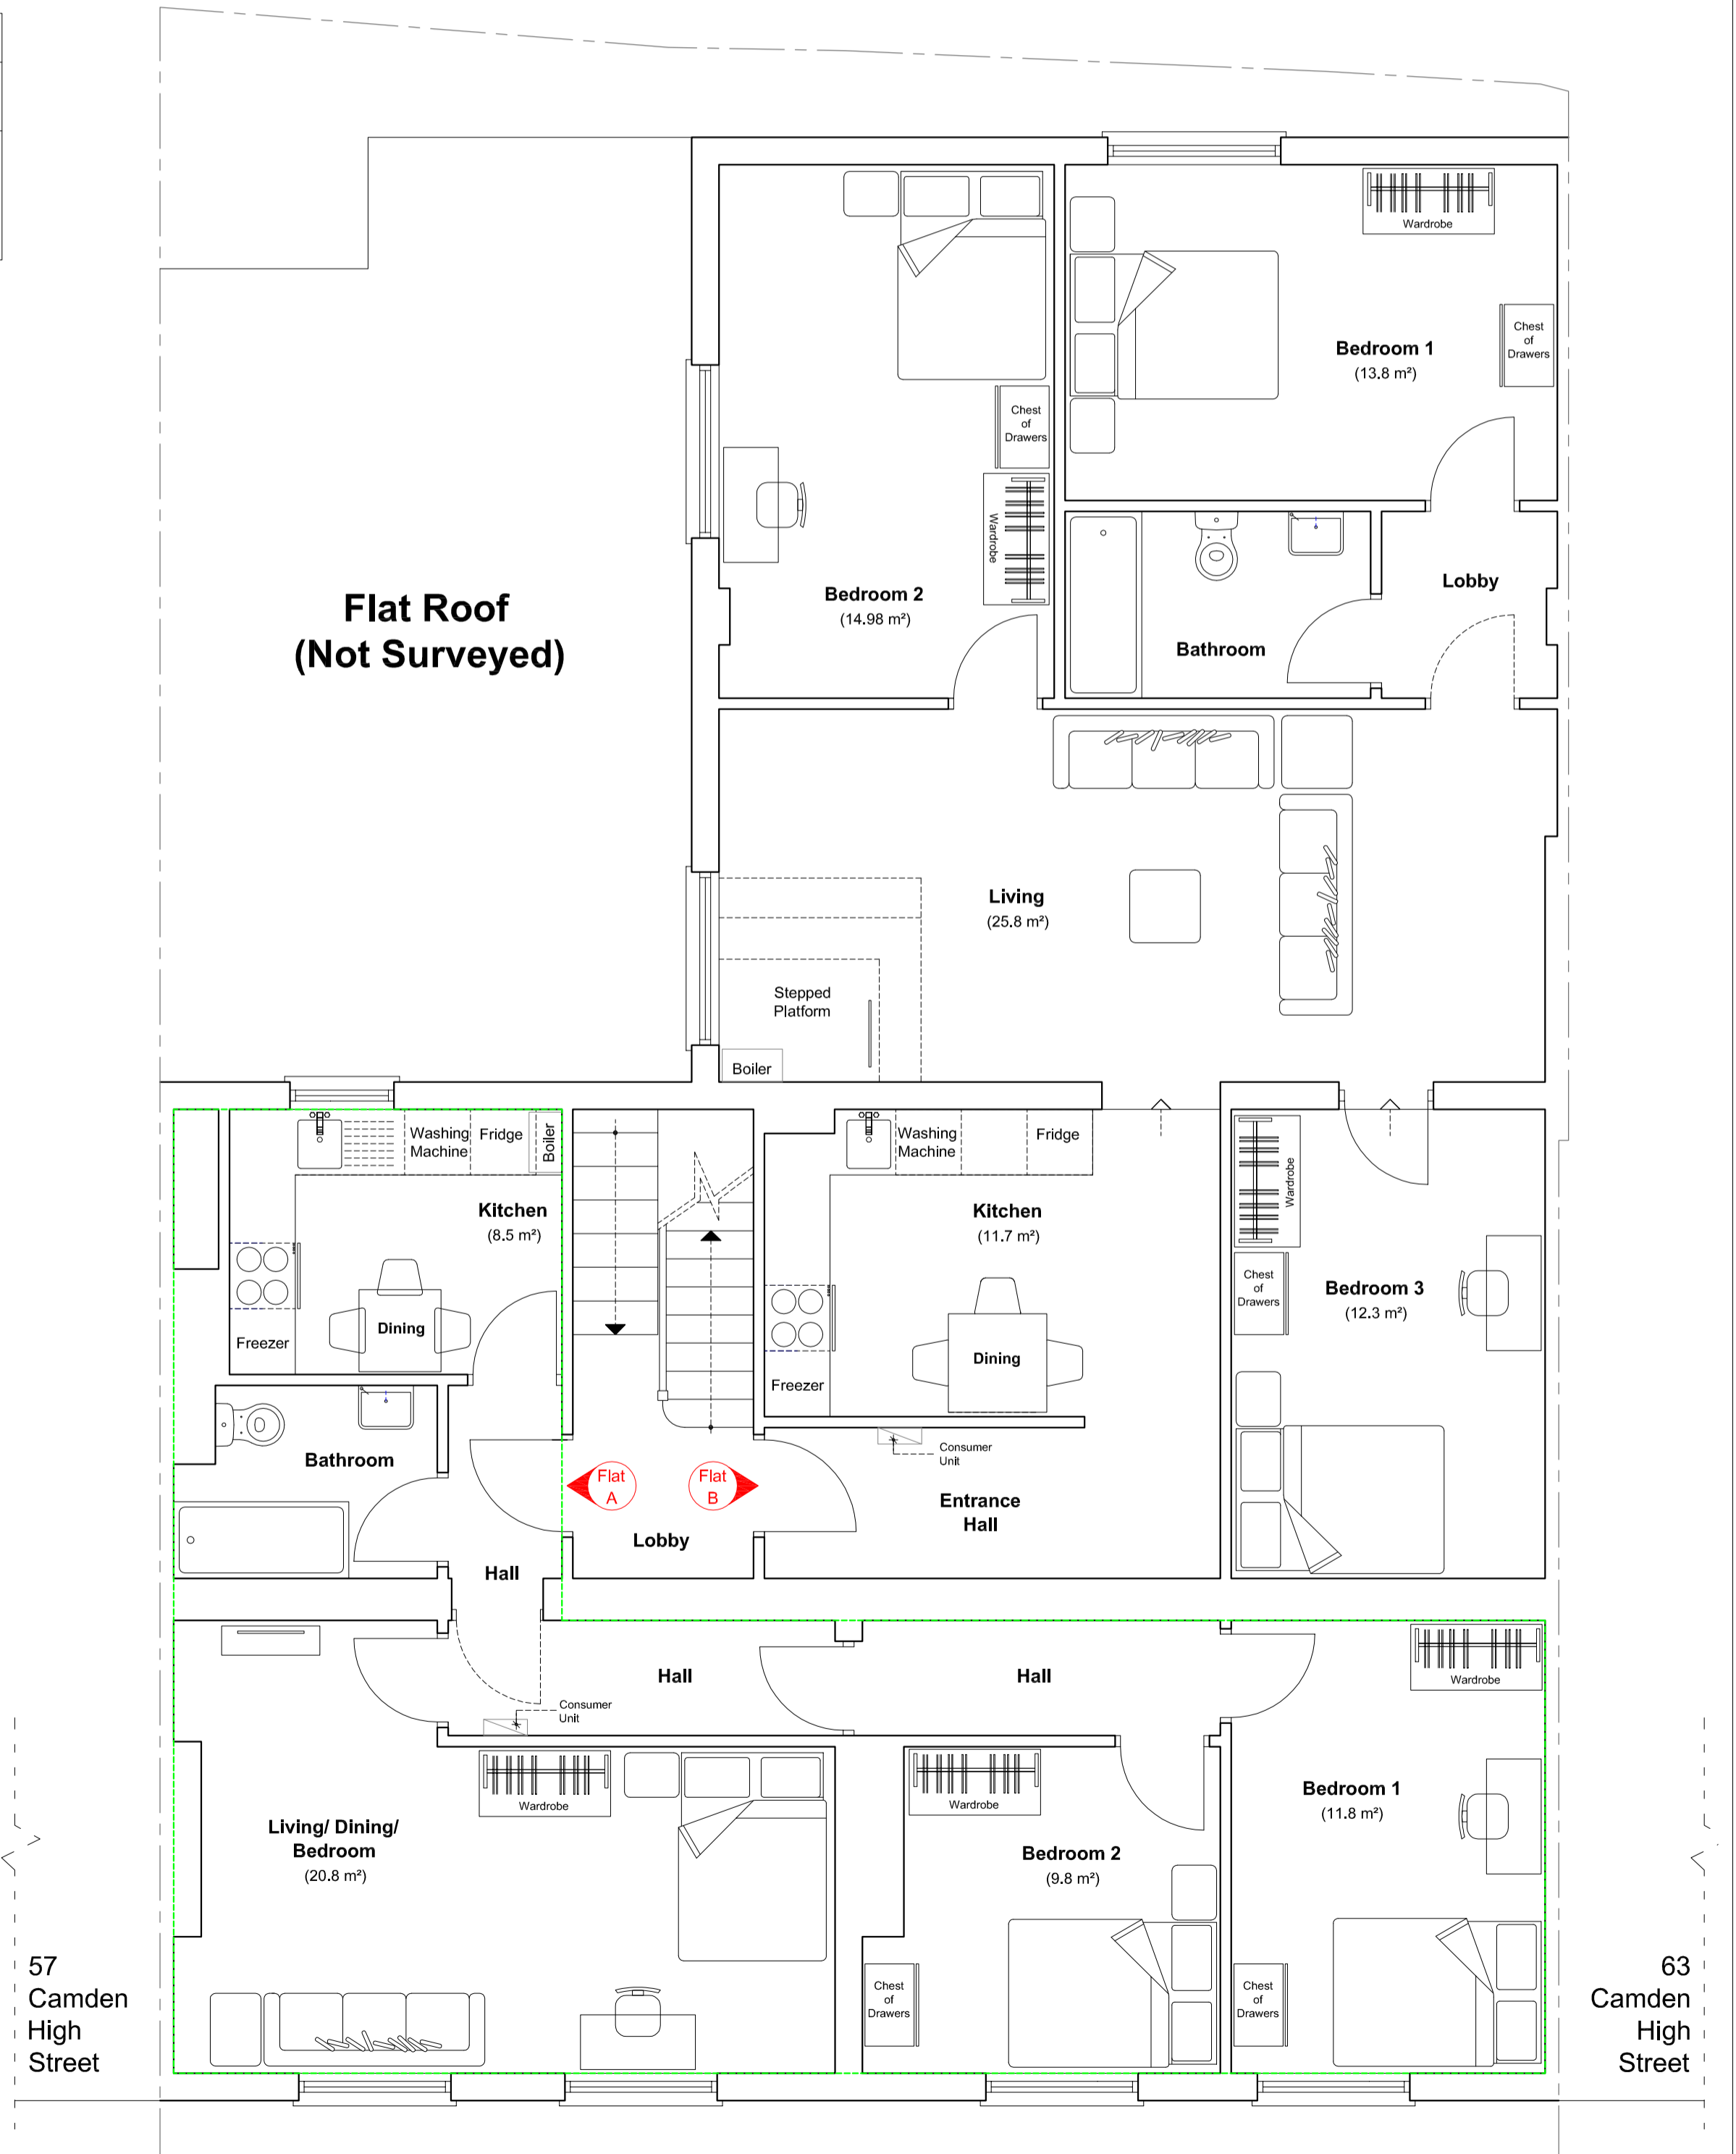
Existing Photographic Evidence of Flat A



FLATS SCHEDULE		
Dwelling type (bedroom (b)/ persons-bedspaces (p))		GIA (sqm)
Flat A (1)	(3b/ 6p) =	68.4 m ²
Flat B (2)	(3b/ 6p) =	96.3 m ²
Flat C (3)	(1b/ 2p) =	41.7 m ²
Flat D (4)	(2b/ 4p) =	58.9 m ²

 **Flat A/ (Flat 1)**
Existing First Floor Plan
 (Scale 1:50 @ A2)

Legend
 Flat A



Notes: Report any discrepancies. Copyright owned by Andreas + Buxton Associates. For planning purposes only.

0m 1 2 3 4 5
 0m 0.5 1 1.5 2 2.5

1:100
 1:50

Andreas + Buxton Associates
 CHARTERED ARCHITECT + INTERIOR DESIGNERS
 9 Louisa Street London E1 4NF
 m: 078687 15430 e-mail: andreas73@me.com

Rev: Planning.	Date: 14.01.19	Drawing Status: Planning.	Project: Flats A - D, 59 - 61 Camden High Street, London, NW1 7JL	Project Description: Lawful Development Application for 4 no. Flats	Drawing Name: Existing Floor Plan + Photographic Evidence to Flat A	Scale: 1:50 @ A2	Date: 14.01.19	Drp. No. CHR/19/P/02	Rev.
----------------	----------------	---------------------------	---	---	---	------------------	----------------	----------------------	------