

Existing Photographic Evidence of Flat D

Kitchen




Dining



Consumer Unit



Living

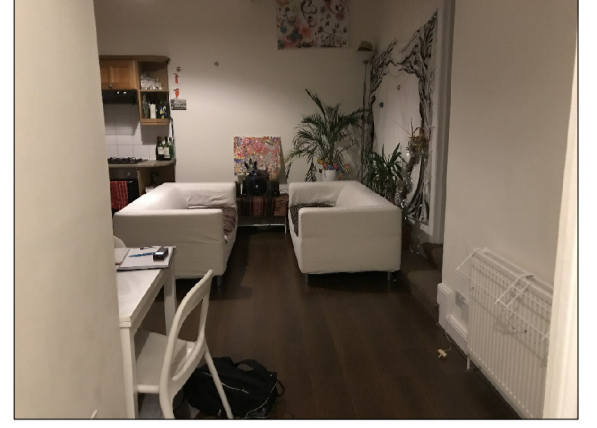

Bathroom



Bedroom 1



Bedroom 2




FLATS SCHEDULE		
Dwelling type (b) / persons-bedspaces (p)		GIA (sqm)
Flat A (1)	(3b/ 6p) =	68.4 m ²
Flat B (2)	(3b/ 6p) =	96.3 m ²
Flat C (3)	(1b/ 2p) =	41.7 m ²
Flat D (4)	(2b/ 4p) =	58.9 m ²



Flat D/ (Flat 4)
Existing Second Floor Plan
(Scale 1:50 @ A2)

Legend

Flat D

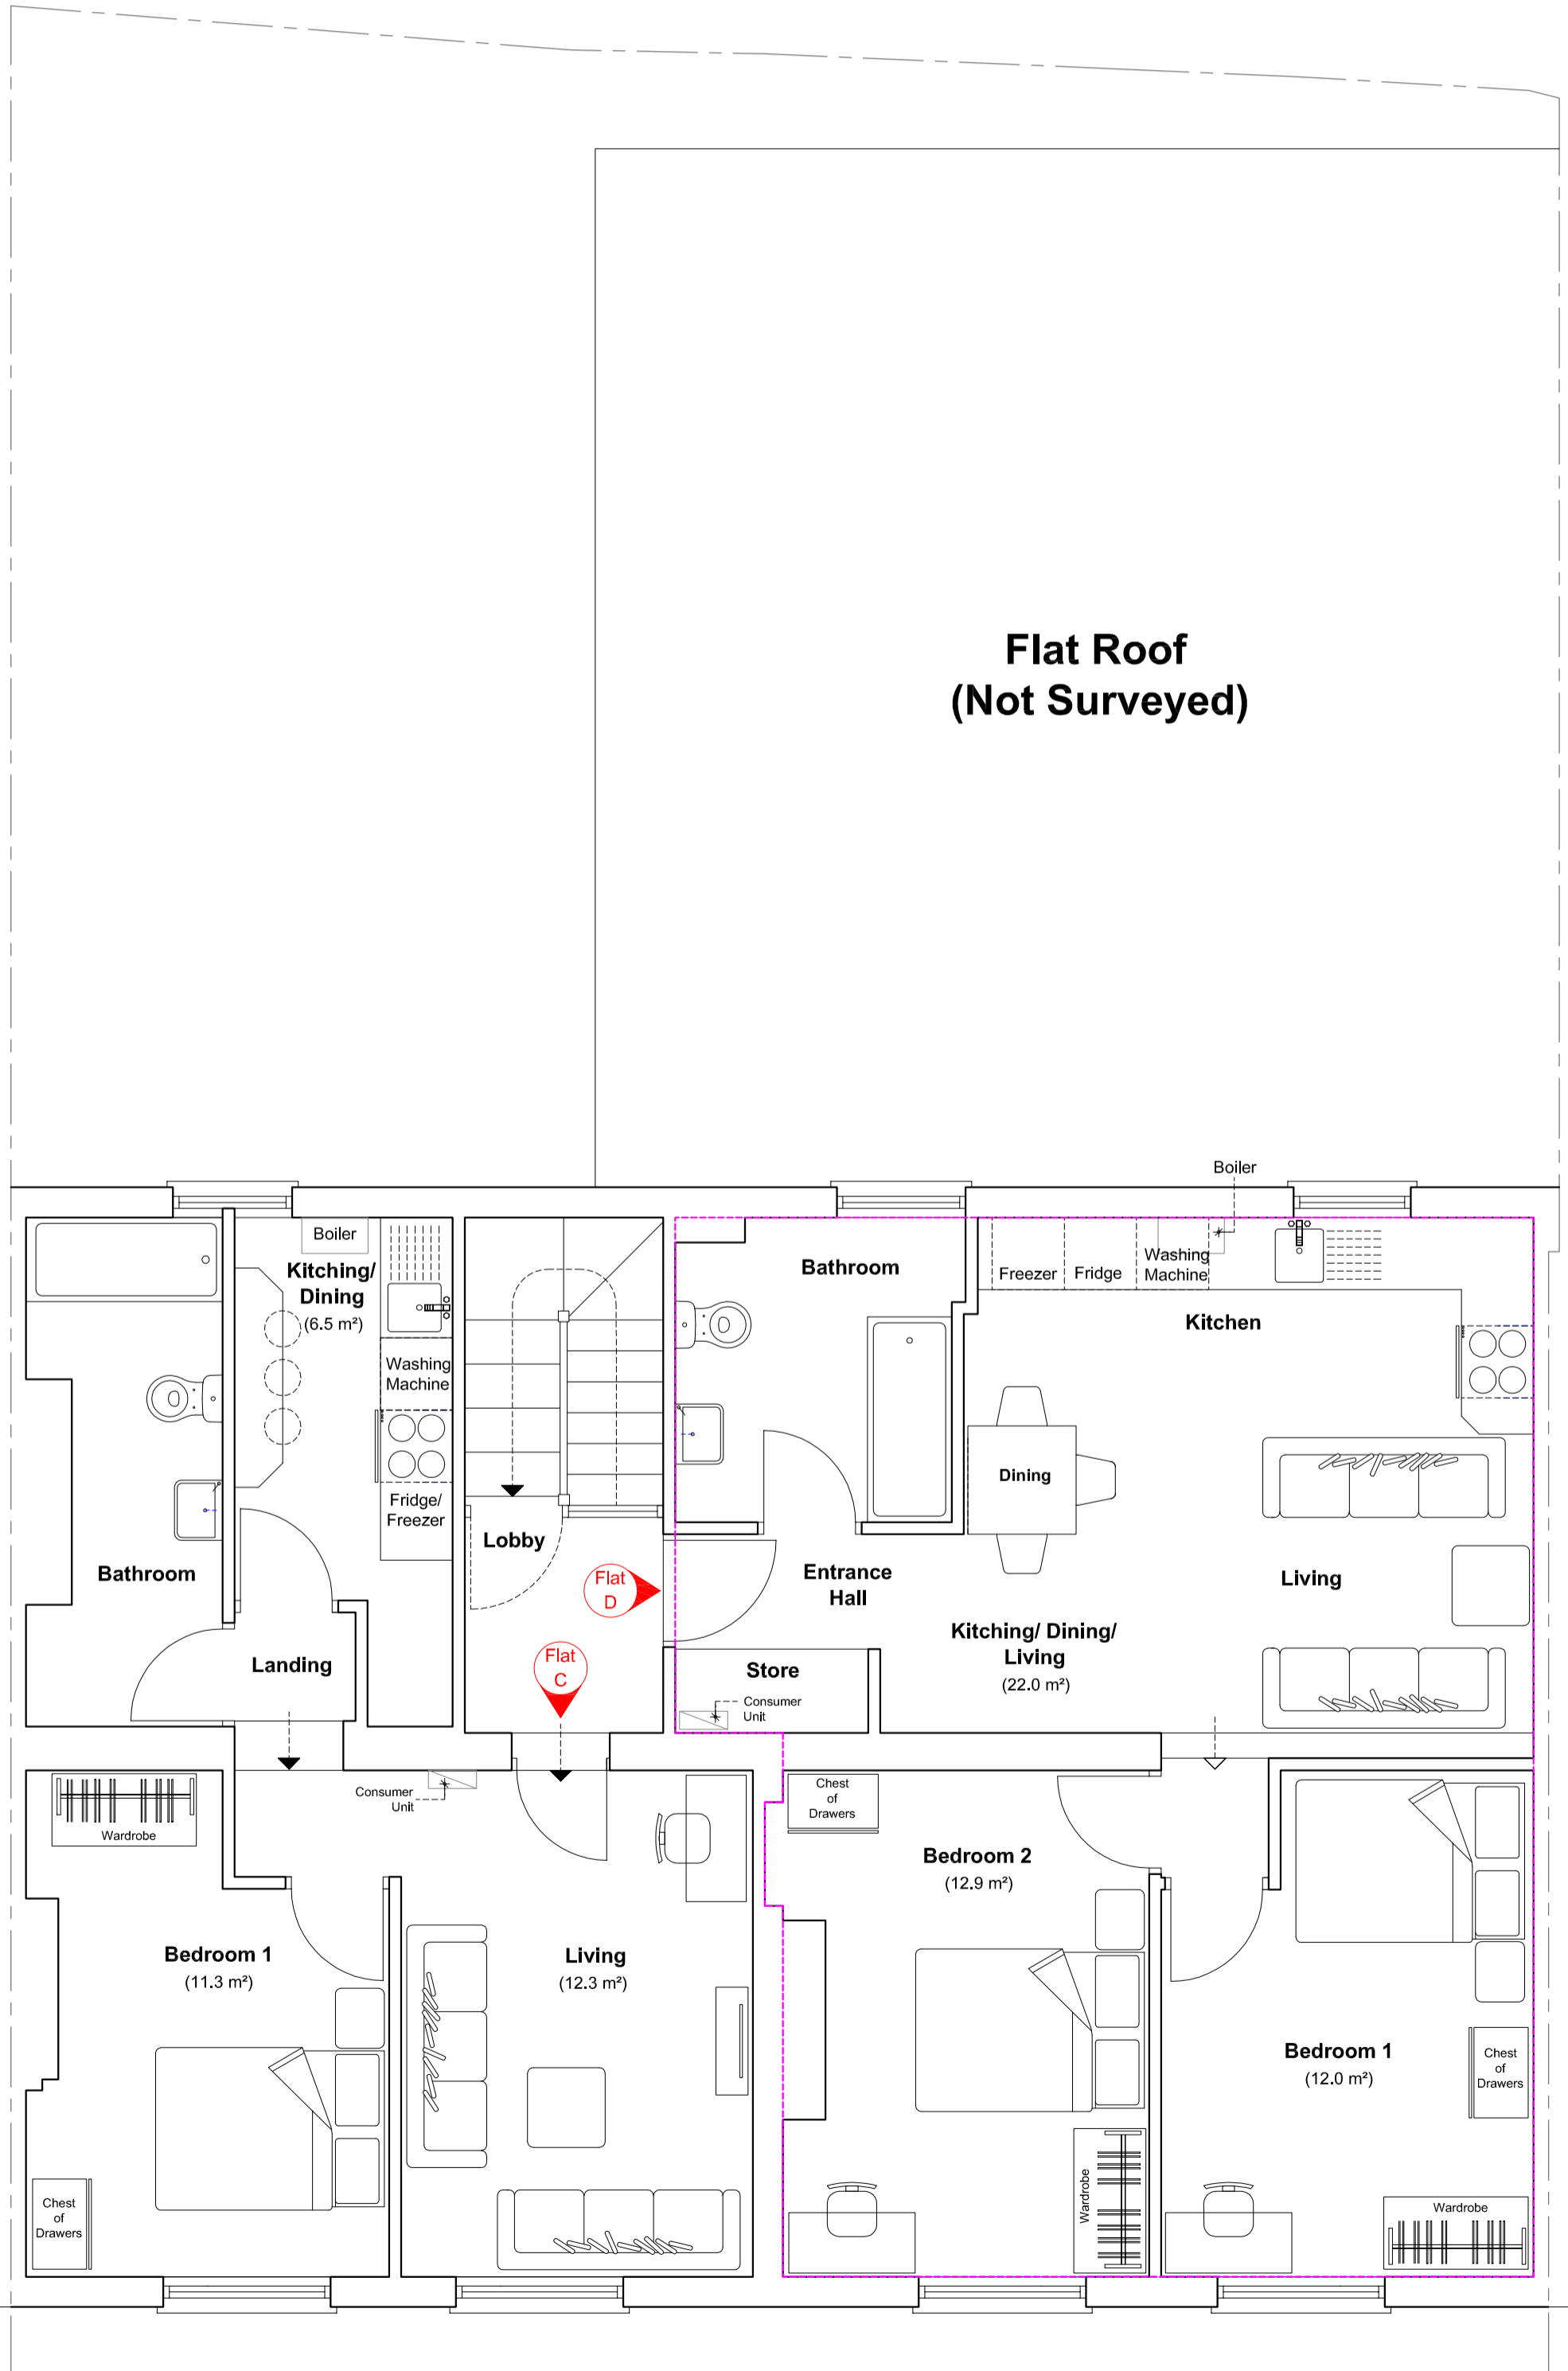

Notes
Report any discrepancies
Copyright owned by Andreas + Buxton Associates
For planning purposes only

0m 1 2 3 4 5
0m 0.5 1 1.5 2 2.5

1:100
1:50

Andreas + Buxton Associates
CHARTERED ARCHITECT + INTERIOR DESIGNERS
9 Louisa Street London E1 4NF
m: 078687 15430 e-mail: andreas73@me.com

Rev: Date: Drawing Status: Planning.	Project: Flats A - D, 59 - 61 Camden High Street, London, NW1 7JL	Project Description: Lawful Development Application for 4 no. Flats	Drawing Name: Existing Floor Plan + Photographic Evidence to Flat D	Scale: 1:50 @ A2	Date: 14.01.19	Orig. No. CHR/19/P/05	Rev.
--	--	--	--	---------------------	-------------------	--------------------------	------