
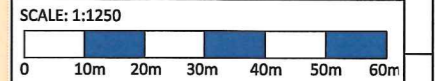


NOTES
Do not scale to ascertain dimensions.
Any error or omission shall be reported to the Surveyors before proceeding with the work.
Figured dimensions and levels should be verified by the Contractor on site before construction.
Copyright for all designs and drawings in whole or in part shall remain with the Surveyors in accordance with the Copyright Act.


Key:
— = Building Demise
— = Proposed extension to existing air conditioning condenser enclosure & proposed location of aerial.

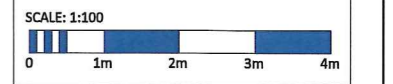

Scale: 1:1250 @ A3

Proposed extension to existing enclosure to house additional condensing unit to serve the 6th floor office. The front grill is to be openable for maintenance purposes.

Proposed location of aerial. To be free standing and fixed frame with weighted spreader plates.

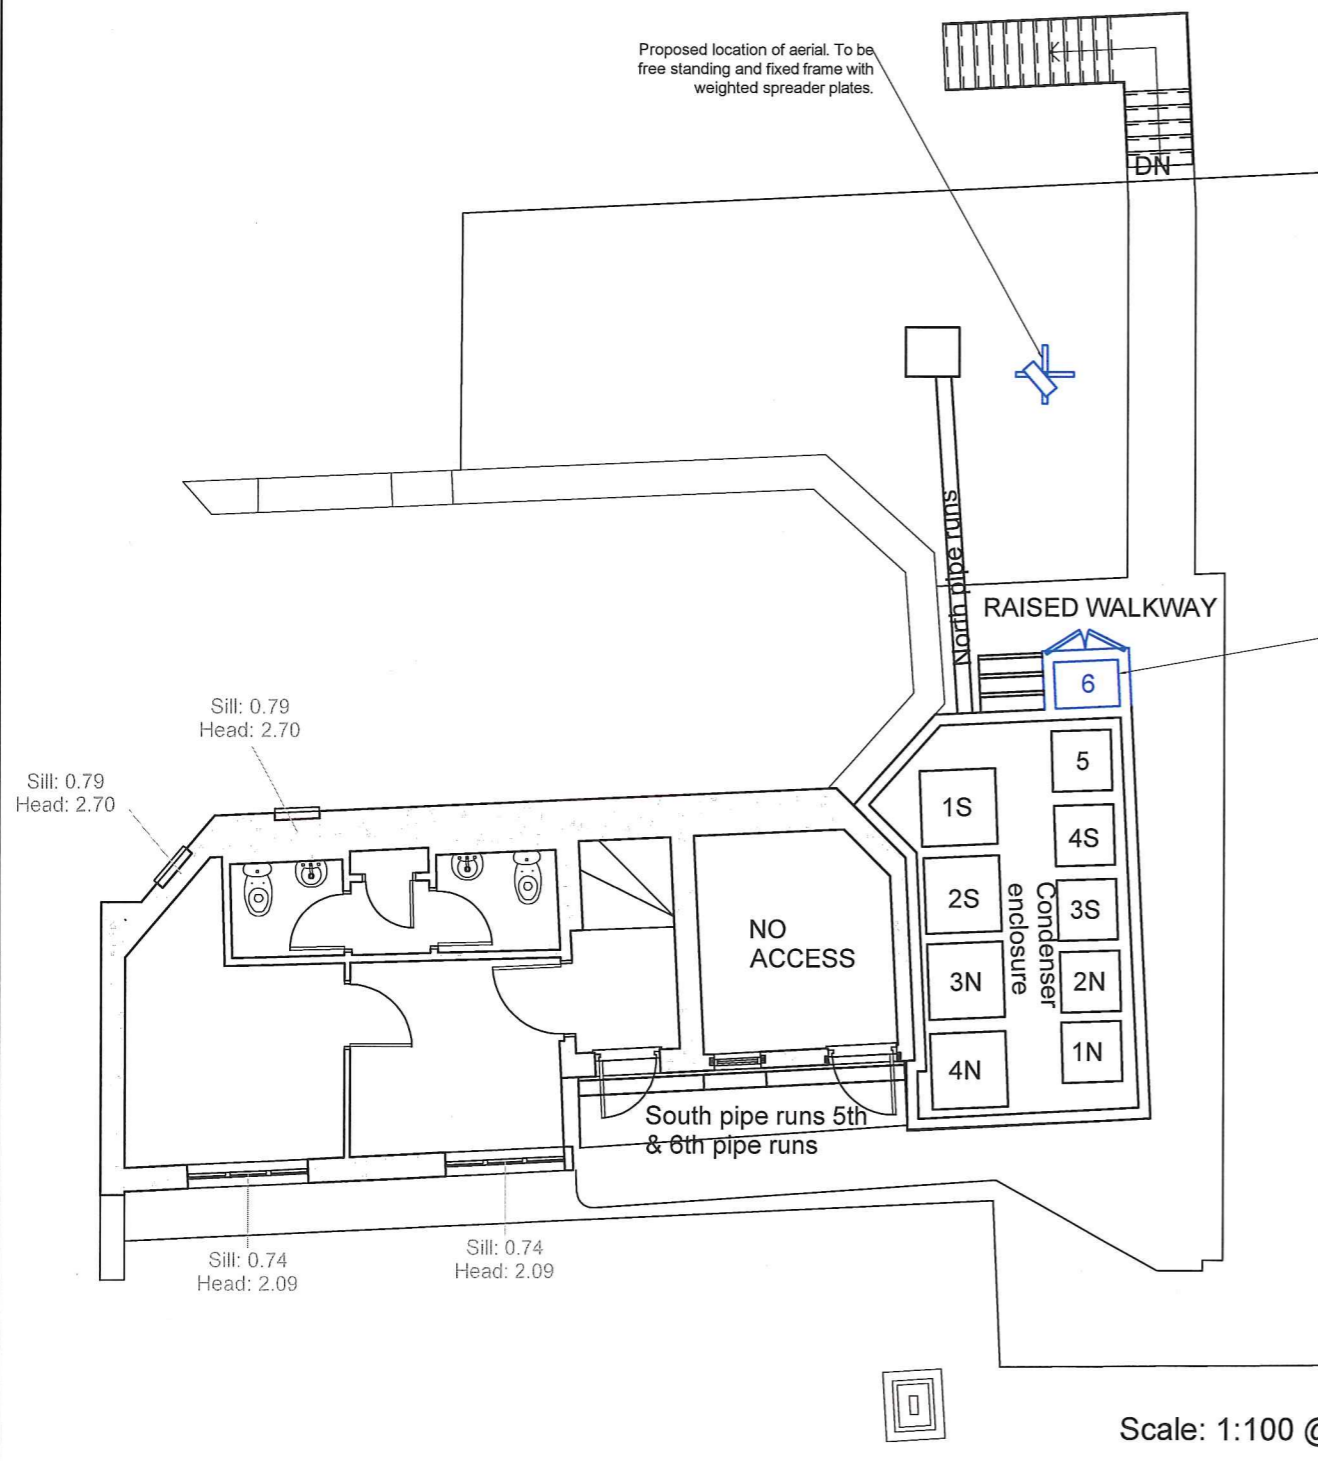

Scale: 1:100 @ A3

REV	DATE	APPROVED

KEY PLAN

TITLE
Proposed Roof Plan

CLIENT
Schroders UK Real Estate Fund



OFFICE 55 Baker Street, London, W1U 6AN
TEL 020 7861 1000 FAX 020 7861 1000
WEB www.knightfrank.com

PROPERTY ADDRESS
53 Parker Street,
London WC2B 5PT

SCALE	DATE	DRAWN	CHECKED	APPROVED
As Stated @A3	14/12/2018	JA	LP	LP

STATUS

Drawing No.006