



DO NOT SCALE FROM THIS DRAWING.
PROJECT ARCHITECT TO BE NOTIFIED OF
DISCREPANCIES IN FIGURED DIMENSIONS.
CONTRACTOR TO VERIFY ALL DIMENSIONS
ON SITE. THIS DRAWING IS COPYRIGHT.

Orientation

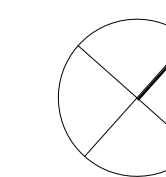


Schedule of Areas

Key

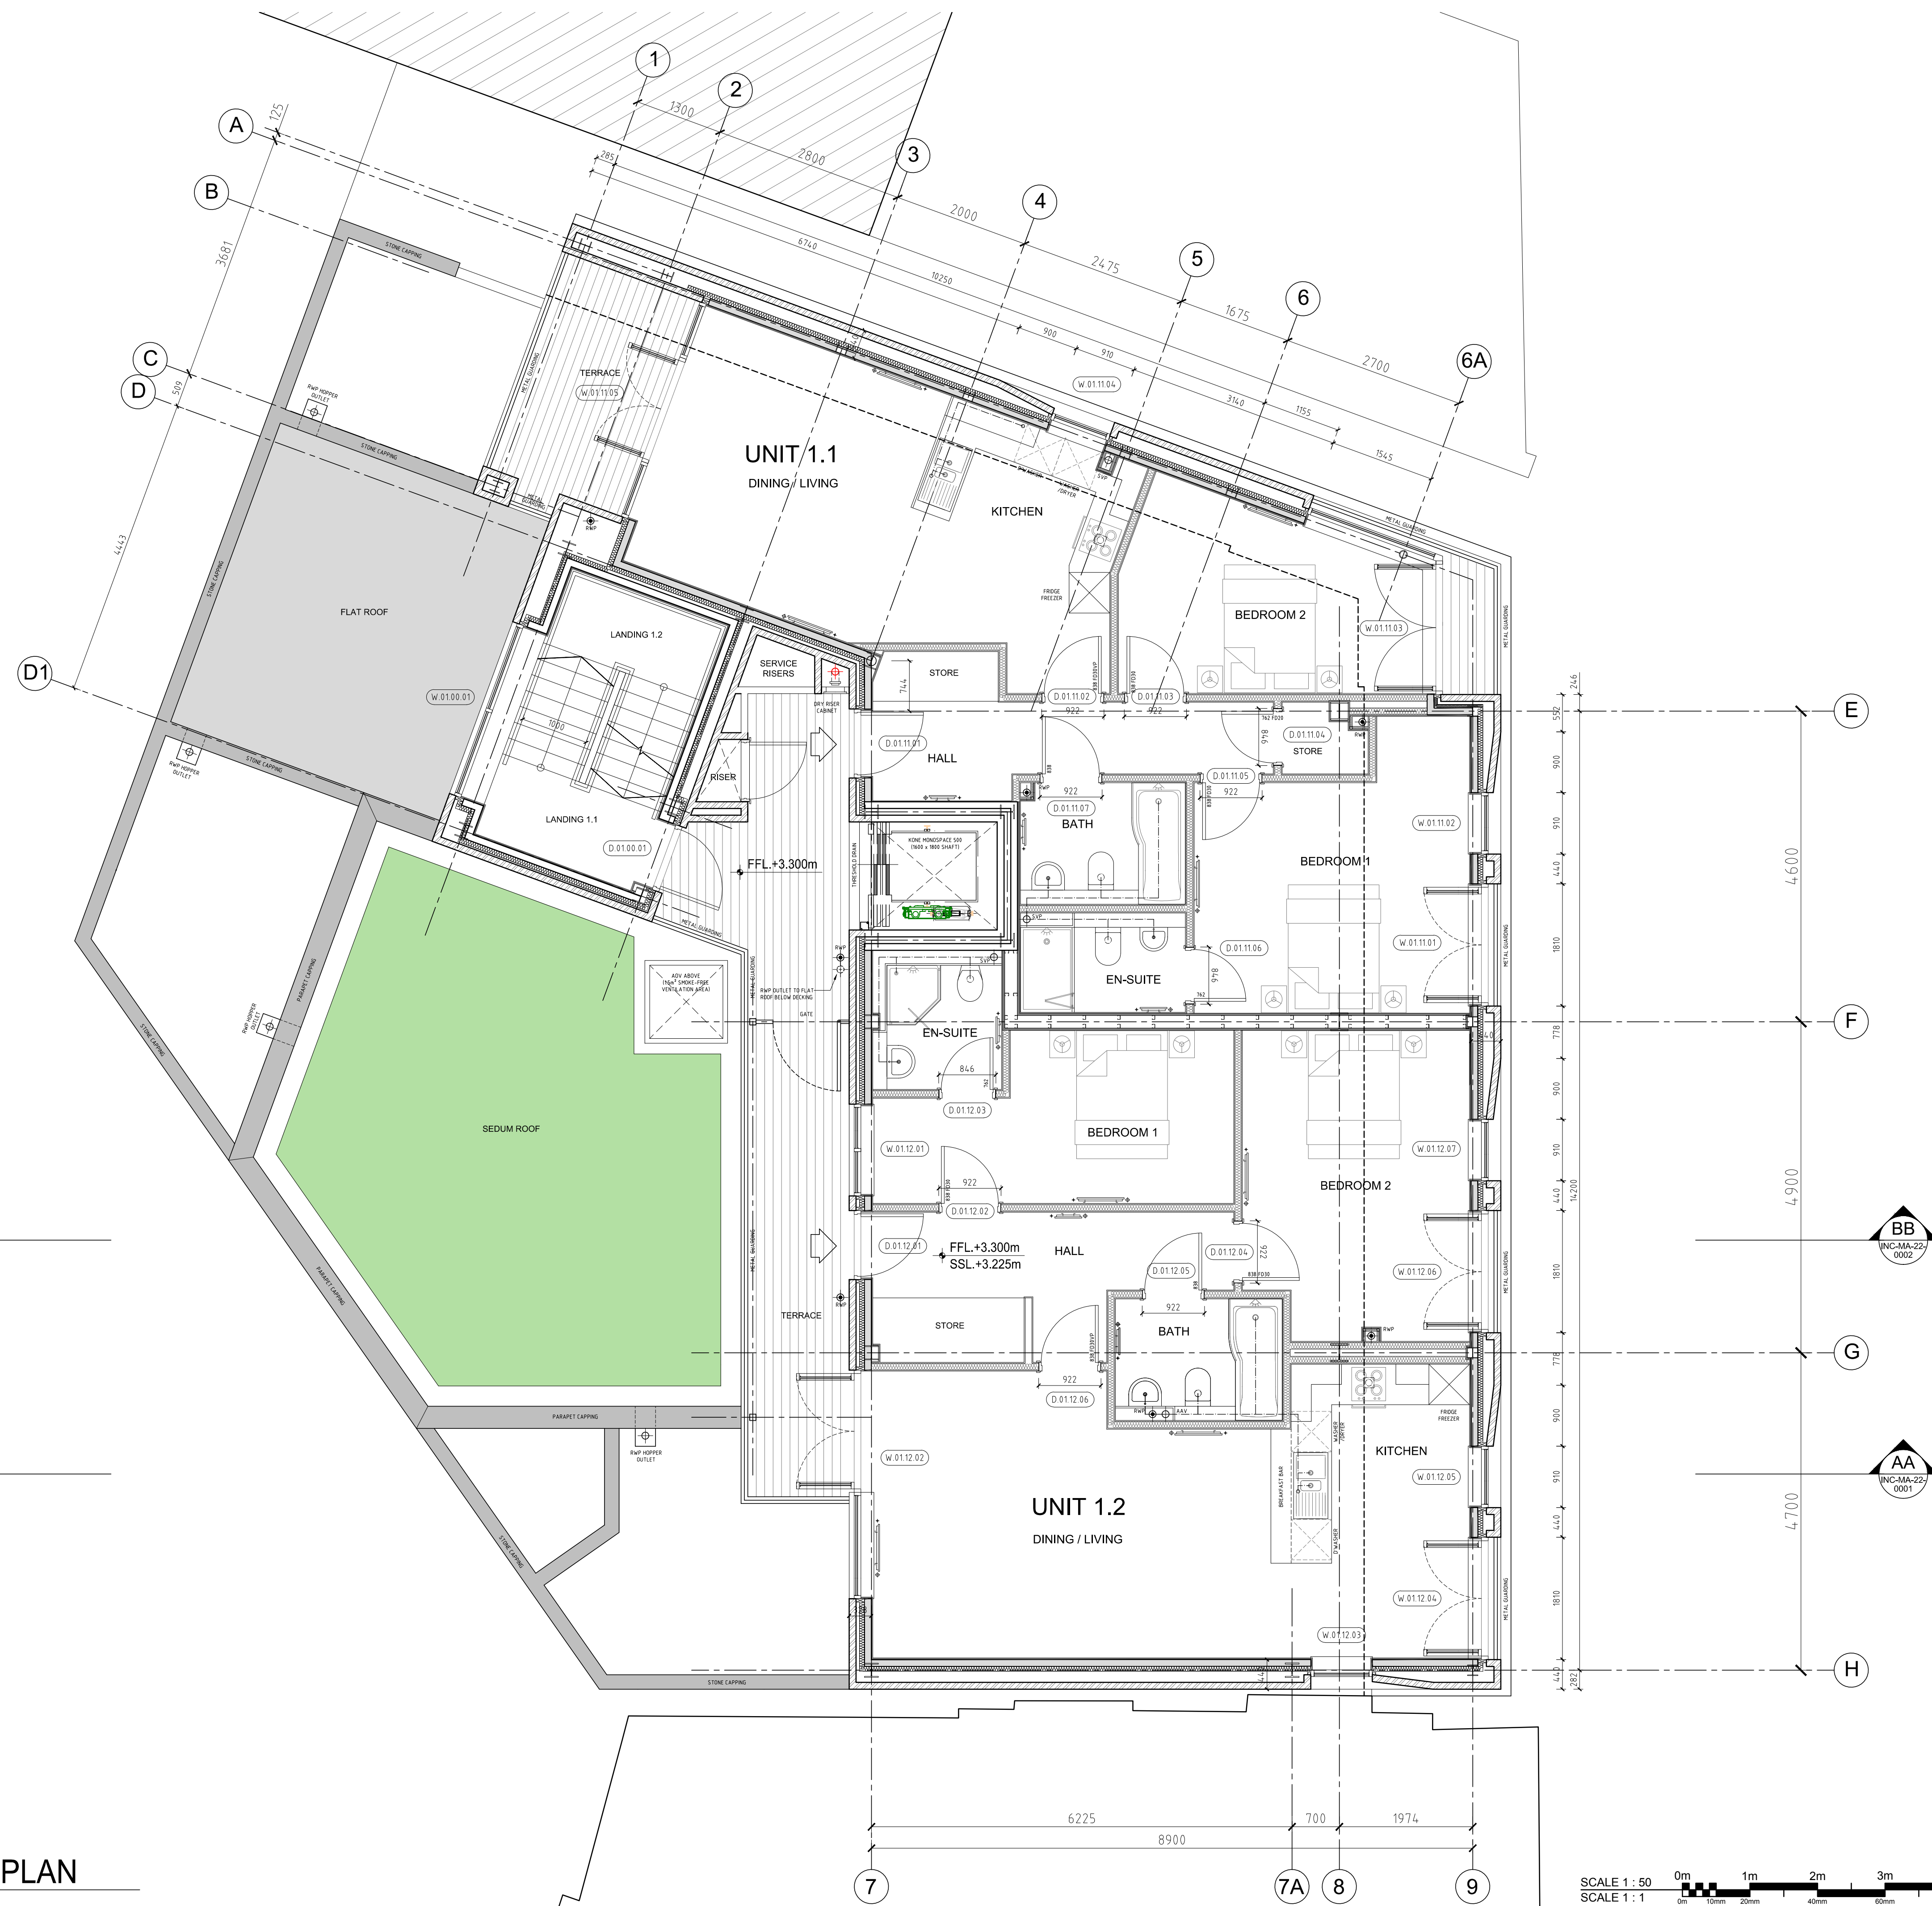

01 FIRST FLOOR PLAN
1:50

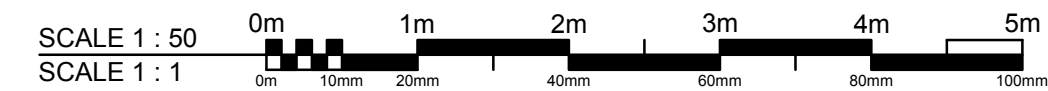

Rev	Description	Date
C00	Construction issue	10.07.17
P04	Fire lobby layout to Unit 0.2 amended and AOV added	02.05.17
P03	Tender issue	07.04.17
P02	General updates to plan	15.03.17
P01	Structural grid amended	08.03.17
P00	Preliminary issue	03.03.17



1 Dudley Court North, Waterfront East
Level Street, Brierley Hill
West Midlands, DY5 1XP
T: 01384 571330 E: info@incdesign.net
www.incdesign.net

Client
AVAMORE LIMITED

Project
3 MALDEN ROAD, KENTISH TOWN
LONDON, NW5 3HS

Drawing Title
PROPOSED FIRST FLOOR PLAN

Project No.	Drawing No.	Revision
2572	INC-MA[20]0002	C00
Scale	Date	Drawn by
1:50@A1	03.03.17	CJ

CONSTRUCTION