



DO NOT SCALE FROM THIS DRAWING.
PROJECT ARCHITECT TO BE NOTIFIED OF
DISCREPANCIES IN FIGURED DIMENSIONS.
CONTRACTOR TO VERIFY ALL DIMENSIONS
ON SITE. THIS DRAWING IS COPYRIGHT.

Orientation

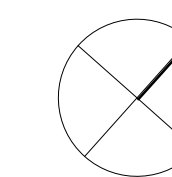


Schedule of Areas

Key

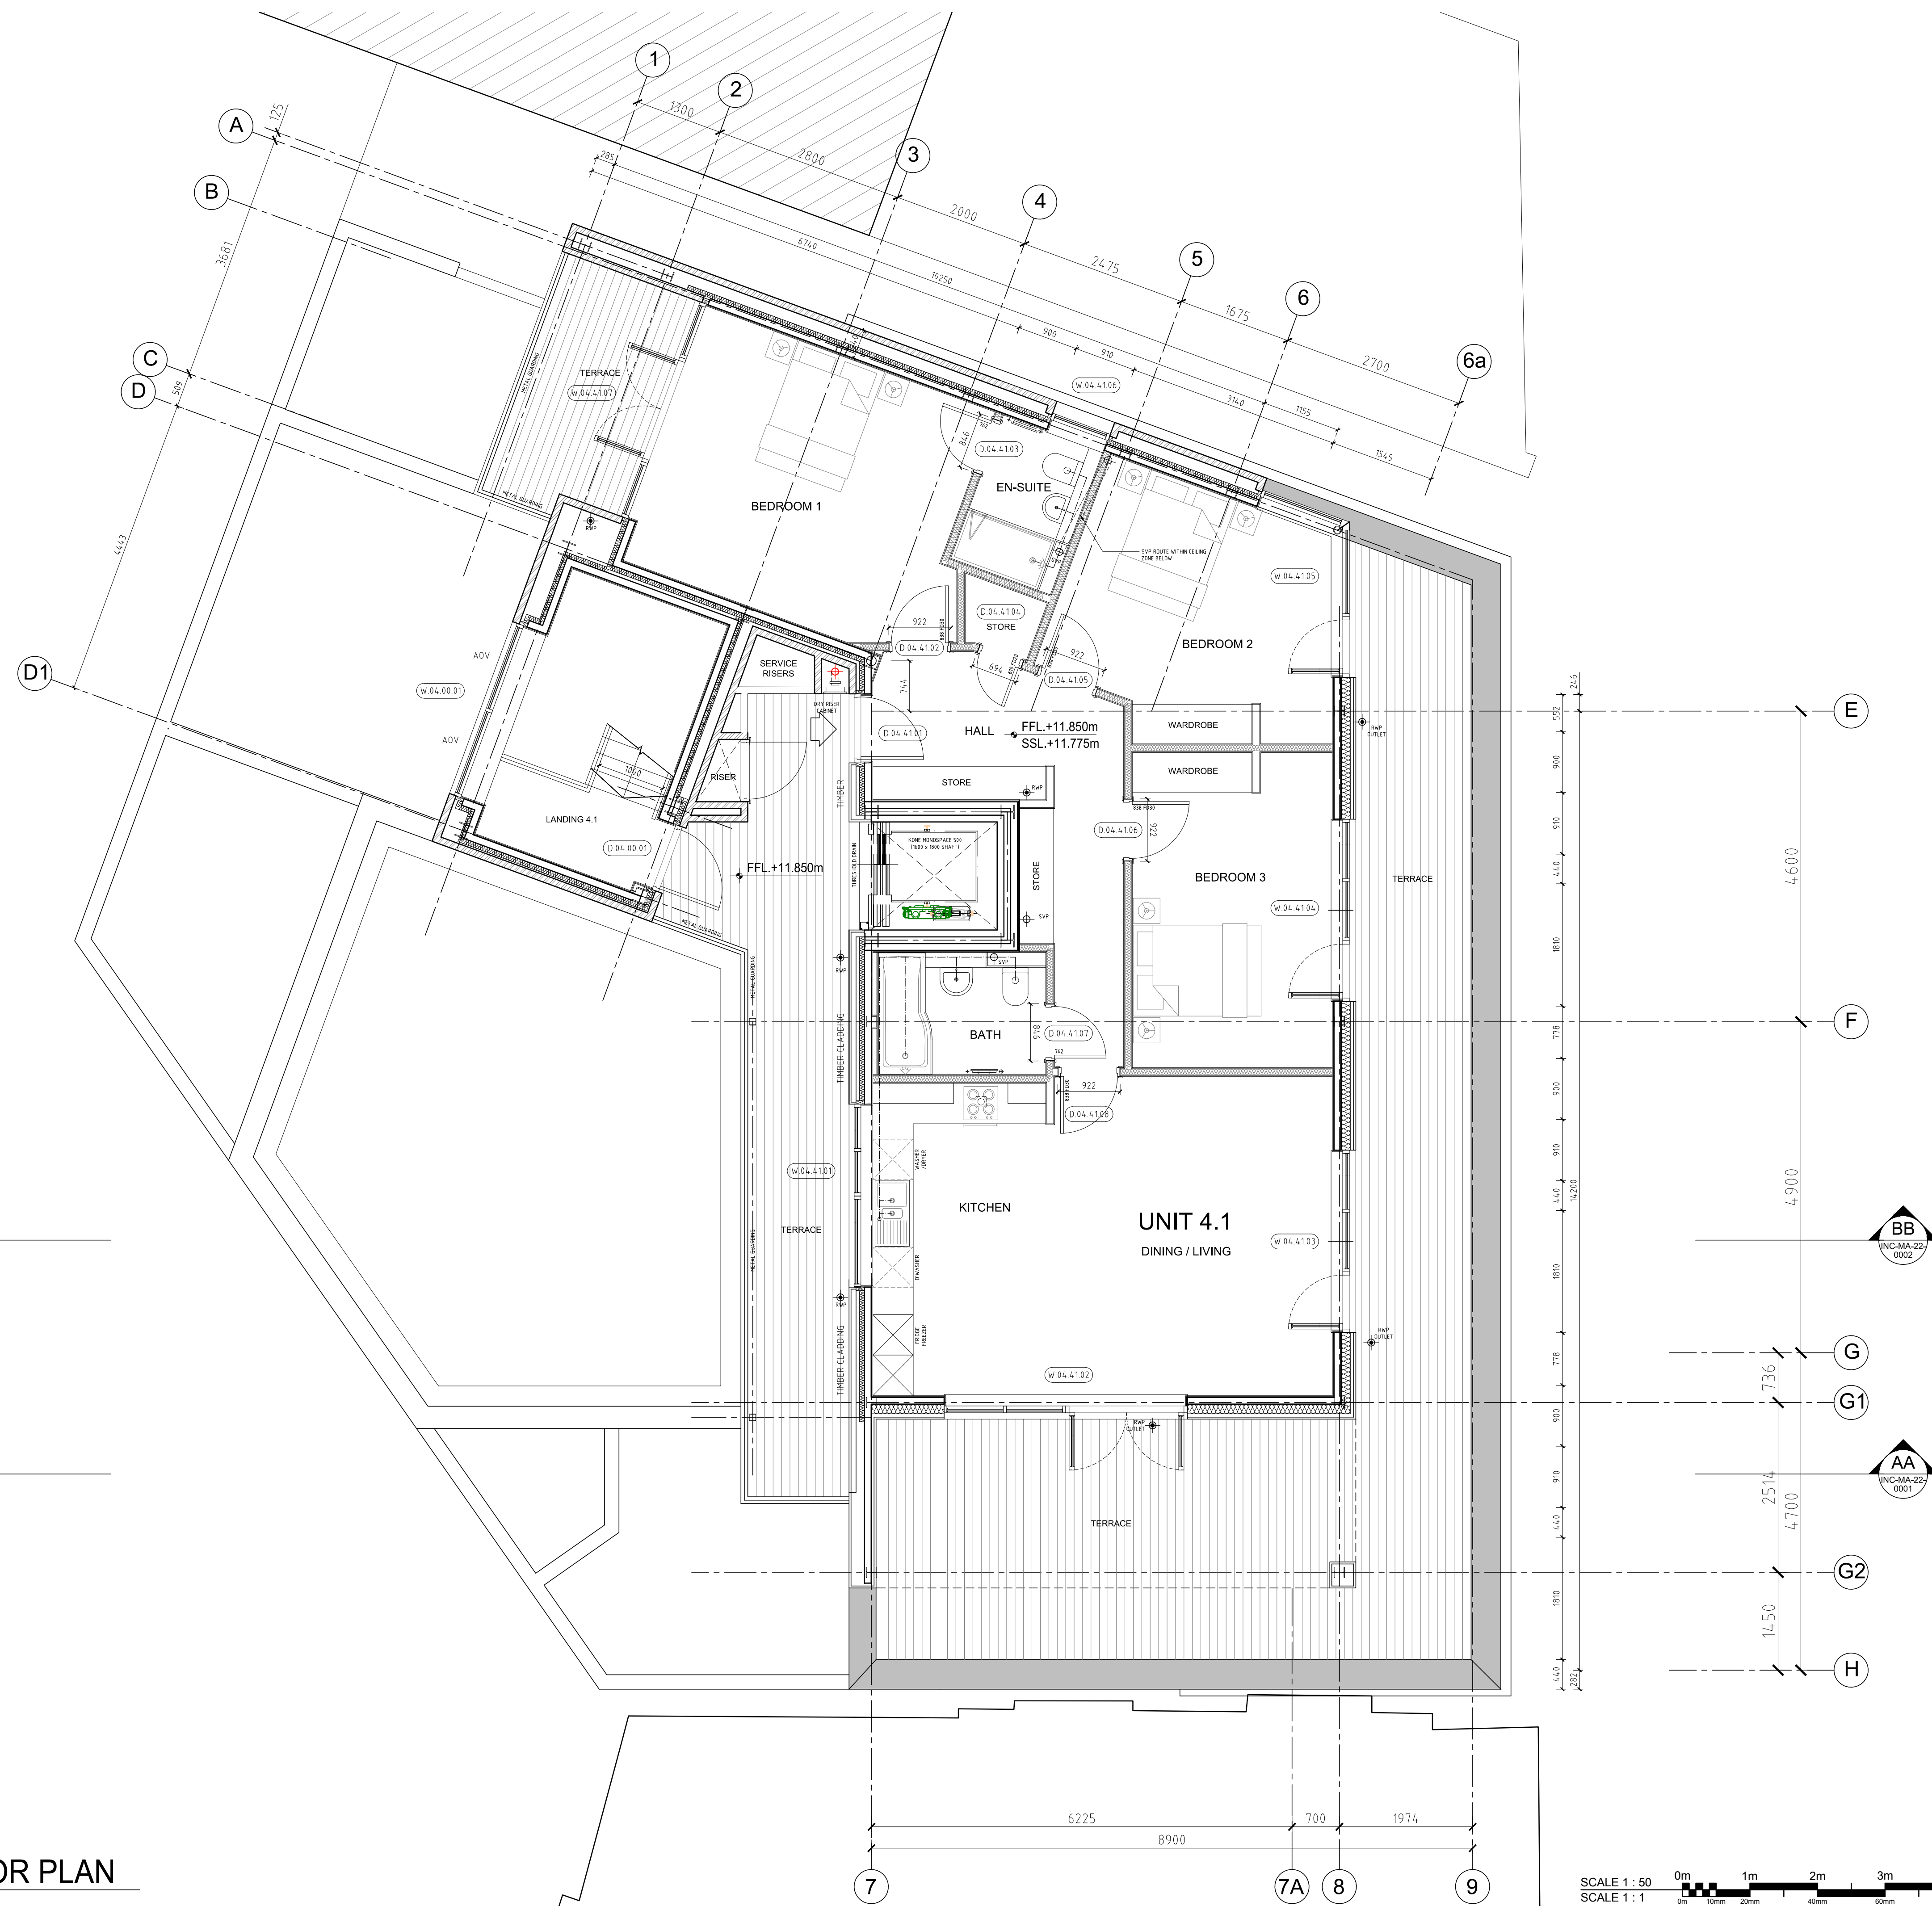

01 FOURTH FLOOR PLAN
1:50

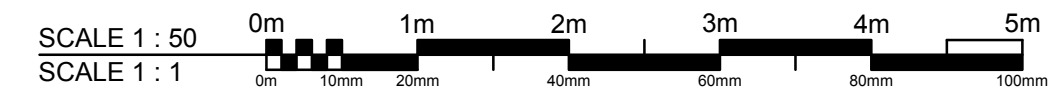

C00	Construction issue	10.07.17
P01	Tender issue	07.04.17
P00	Preliminary issue	15.03.17
Rev	Description	Date



Client
AVAMORE LIMITED

Project
3 MALDEN ROAD, KENTISH TOWN
LONDON, NW5 3HS

Drawing Title
PROPOSED FOURTH FLOOR PLAN

Project No.	Drawing No.	Revision
2572	INC-MA[20]0005	C00
Scale	Date	Drawn by
1:50@A1	03.03.17	CJ

CONSTRUCTION