



DO NOT SCALE FROM THIS DRAWING.  
PROJECT ARCHITECT TO BE NOTIFIED OF  
DISCREPANCIES IN FIGURED DIMENSIONS.  
CONTRACTOR TO VERIFY ALL DIMENSIONS  
ON SITE. THIS DRAWING IS COPYRIGHT.

Orientation

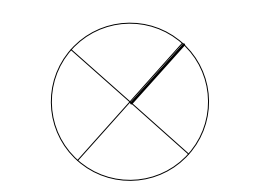

Schedule of Areas

Key

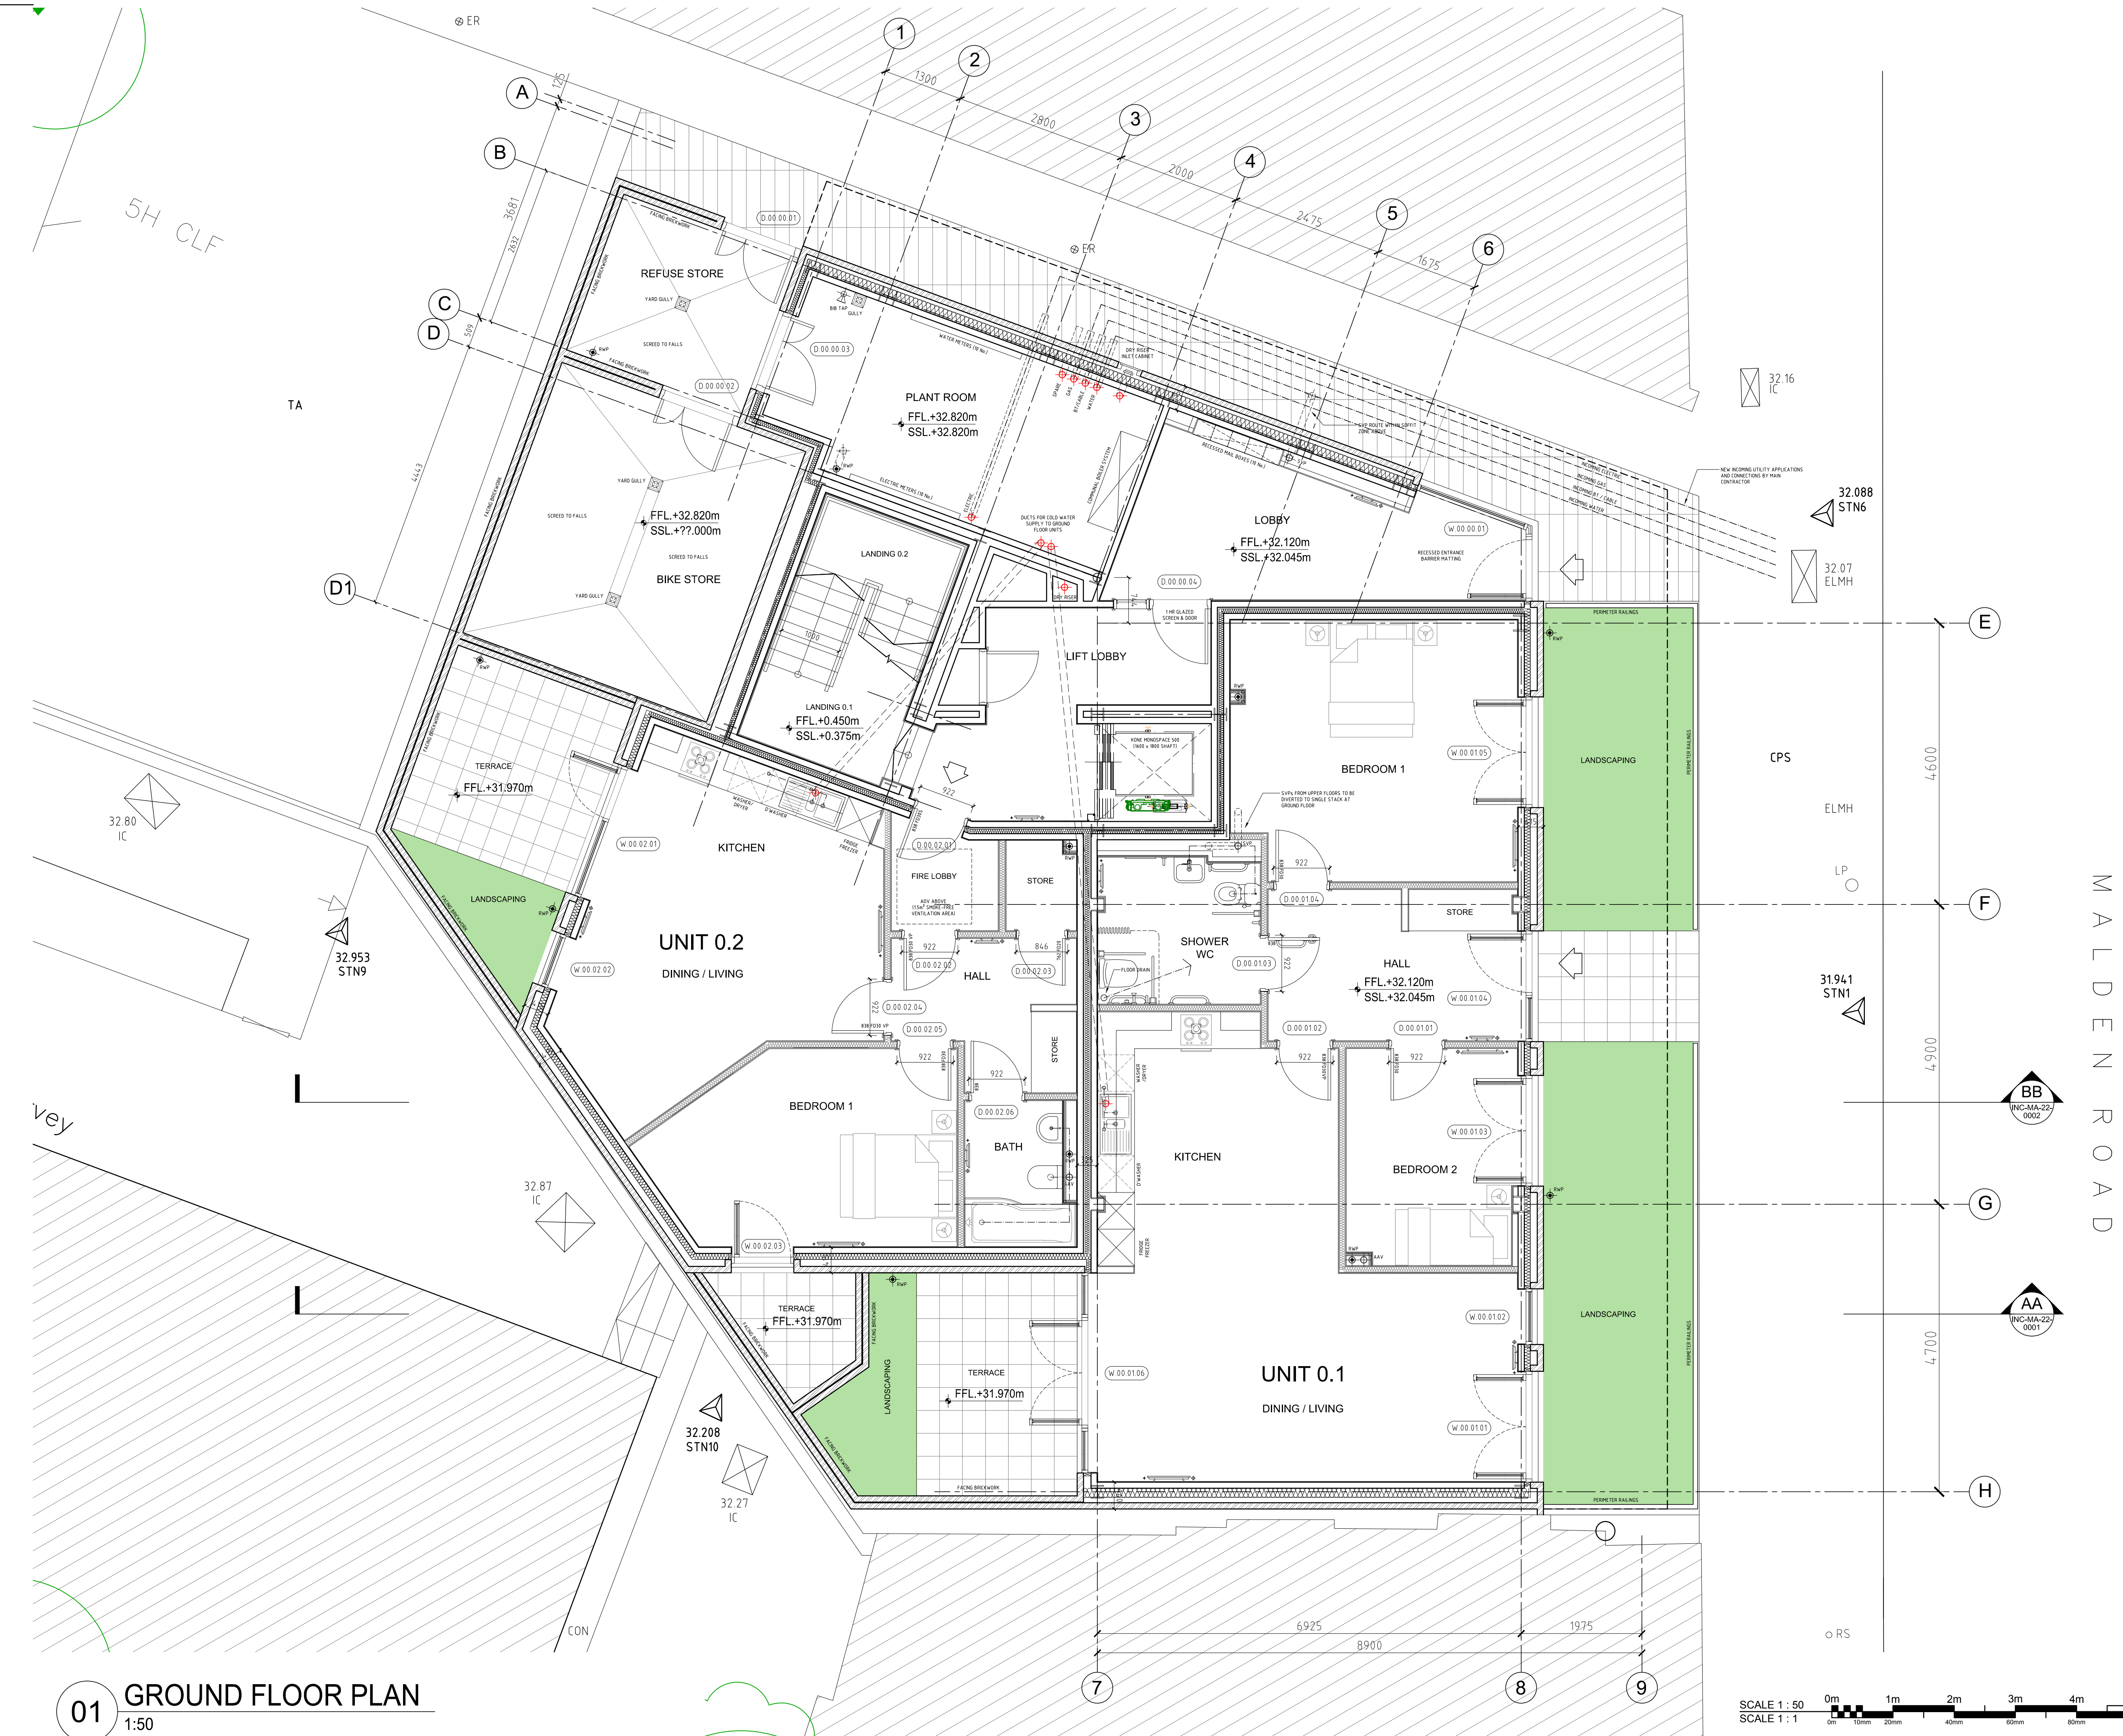

Rev	Description	Date
C00	Construction issue	10.07.17
P04	Fire lobby layout to Unit 0.2 amended and AOV added	02.05.17
P03	Tender issue	07.04.17
P02	General updates to plan	15.03.17
P01	Structural grid amended	08.03.17
P00	Preliminary issue	03.03.17



Client  
AVAMORE LIMITED

Project  
3 MALDEN ROAD, KENTISH TOWN  
LONDON, NW5 3HS

Drawing Title  
PROPOSED GROUND FLOOR PLAN

Project No.	Drawing No.	Revision
2572	INC-MA[20]0001	C00
Scale	Date	Drawn by
1:50@A1	03.03.17	CJ

CONSTRUCTION

01 GROUND FLOOR PLAN  
1:50

