



DO NOT SCALE FROM THIS DRAWING.  
PROJECT ARCHITECT TO BE NOTIFIED OF  
DISCREPANCIES IN FIGURED DIMENSIONS.  
CONTRACTOR TO VERIFY ALL DIMENSIONS  
ON SITE. THIS DRAWING IS COPYRIGHT.

Orientation

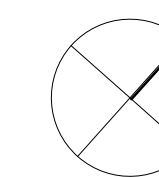


Schedule of Areas

Key

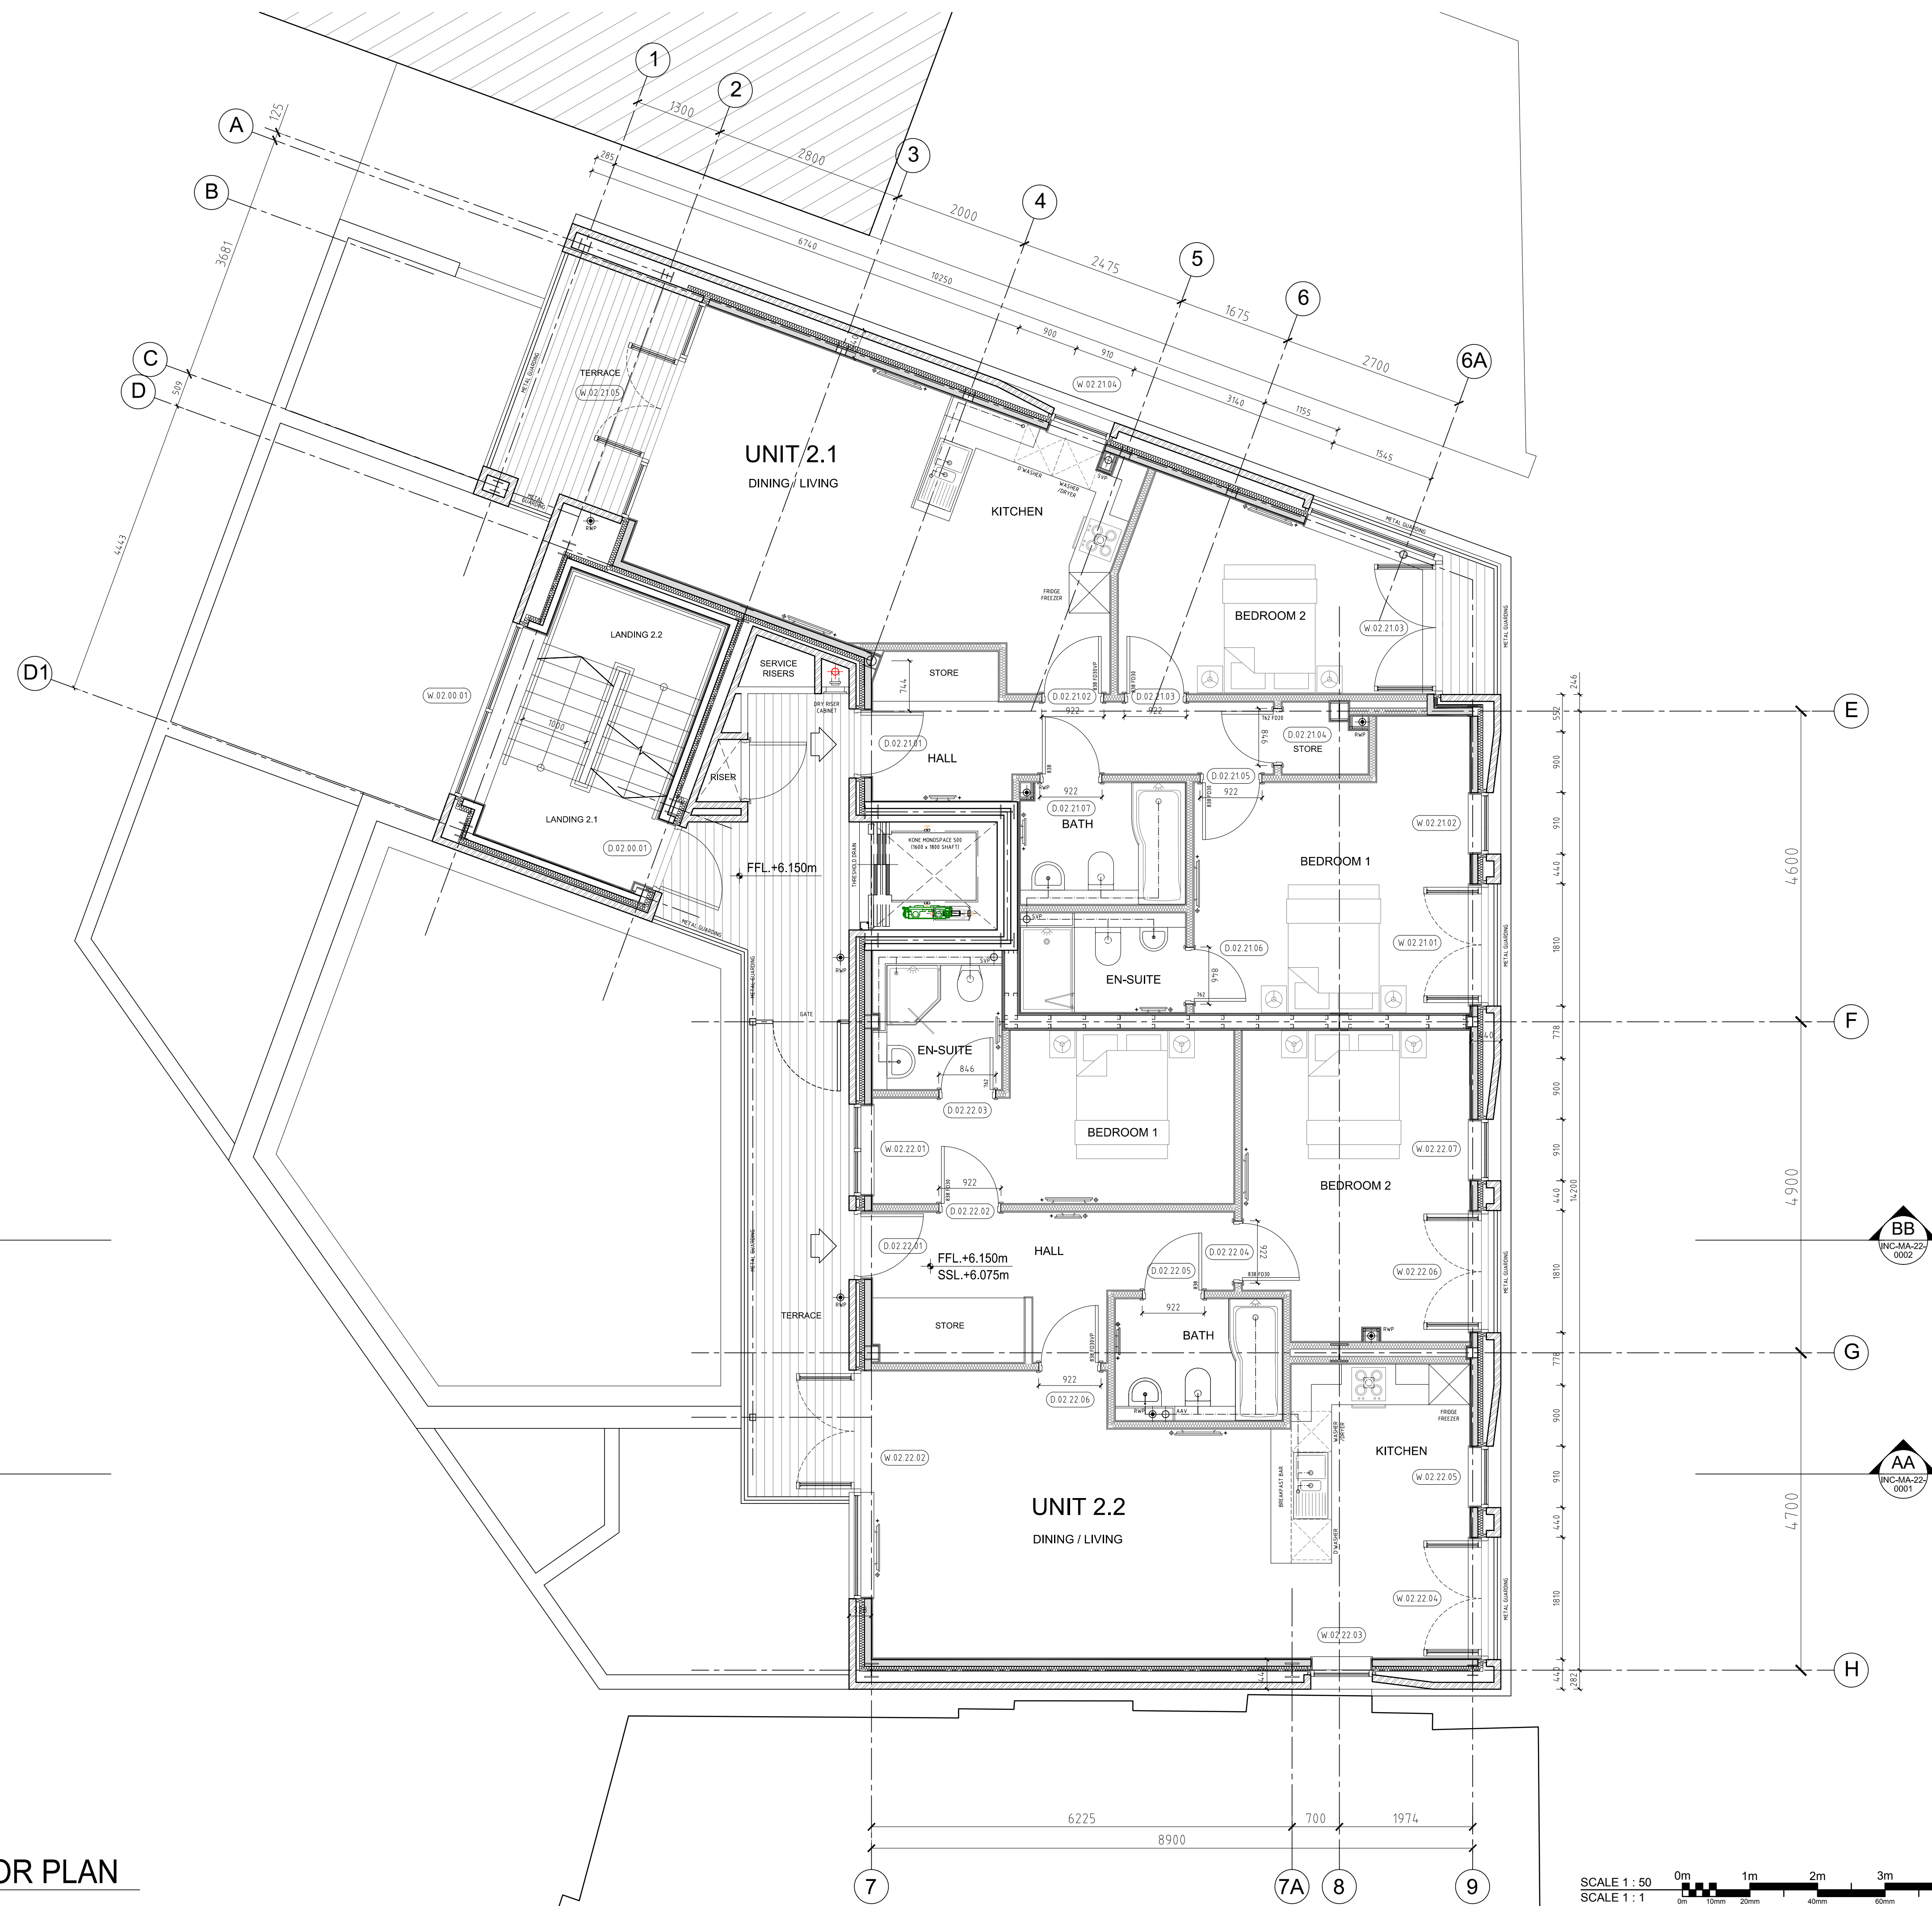

**01 SECOND FLOOR PLAN**  
1:50

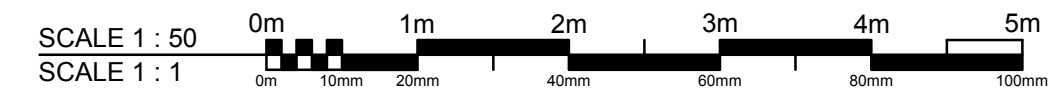

Rev	Description	Date
C00	Construction issue	10.07.17
P01	Tender issue	07.04.17
P00	Preliminary issue	15.03.17



Client  
AVAMORE LIMITED

Project  
3 MALDEN ROAD, KENTISH TOWN  
LONDON, NW5 3HS

Drawing Title  
PROPOSED SECOND FLOOR PLAN

Project No.	Drawing No.	Revision
2572	INC-MA[20]0003	C00
Scale	Date	Drawn by
1:50@A1	03.03.17	CJ

**CONSTRUCTION**