
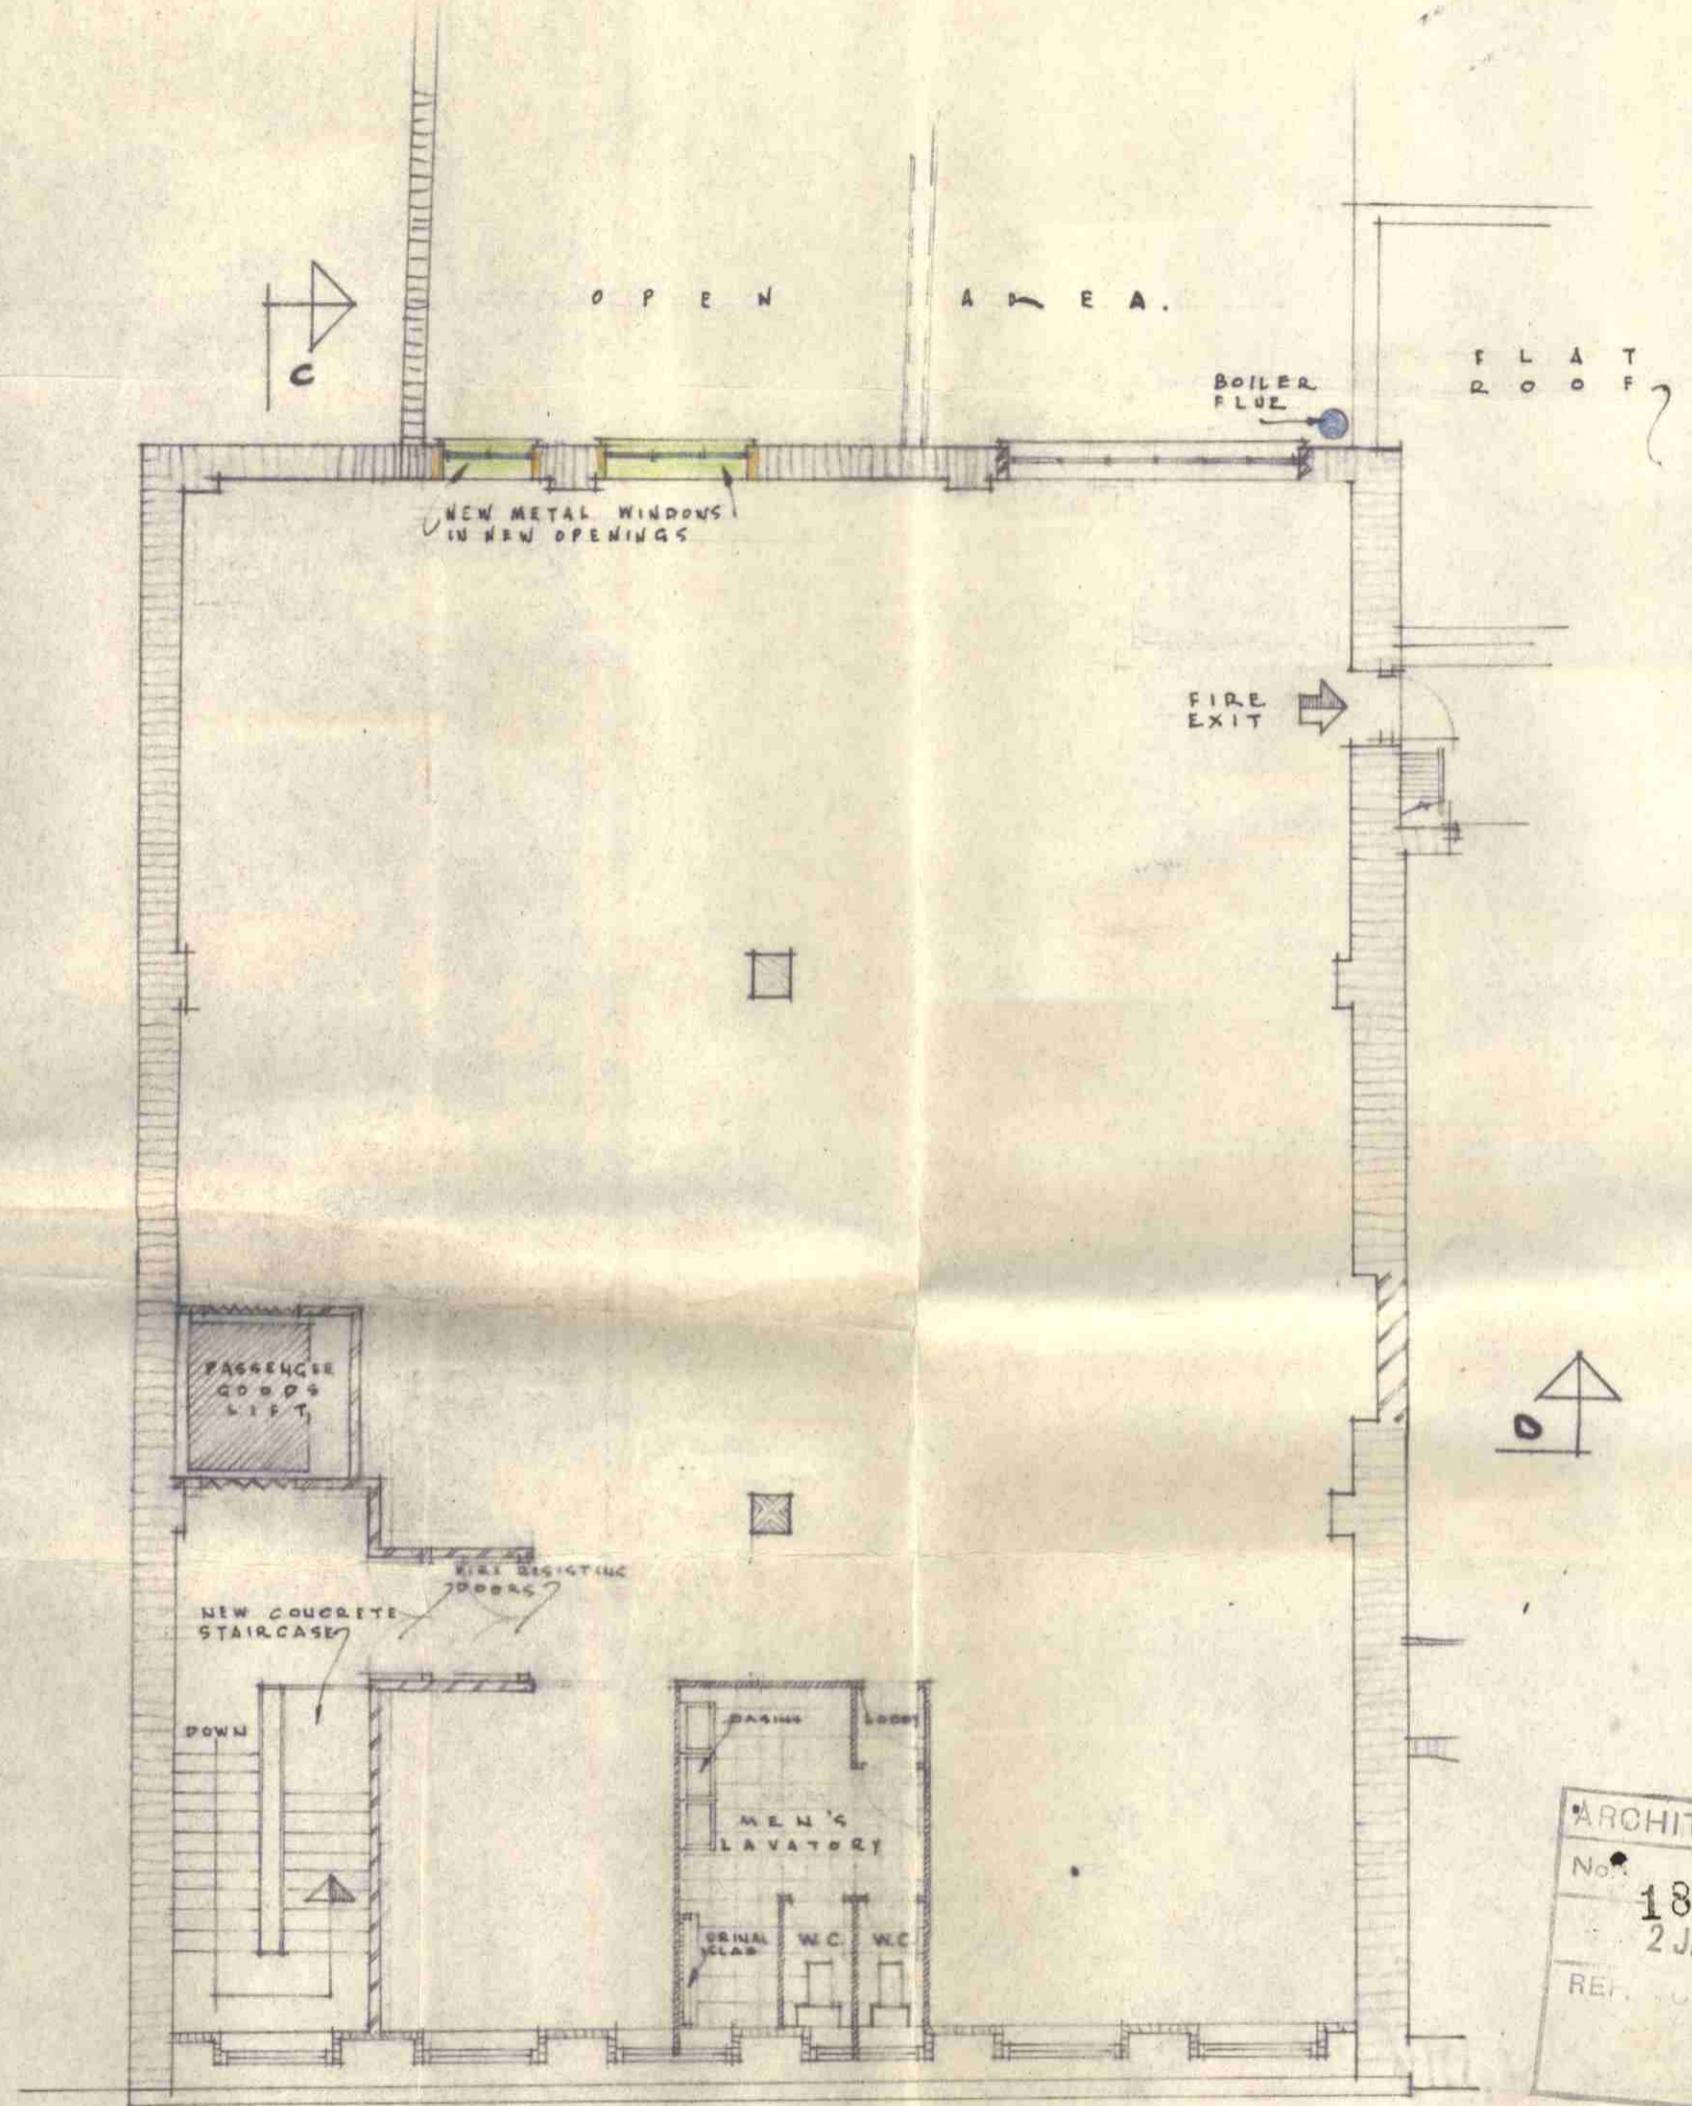


SECOND FLOOR

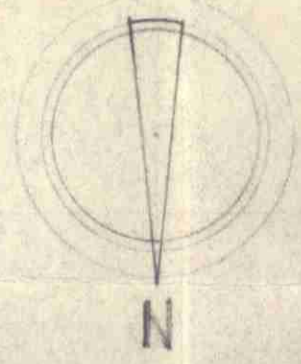

THIRD FLOOR

ARCHITECT L.C.C.  
 No. 18975  
 2 JAN 1959  
 REF. TO BK'D.

CONTRACTORS MUST VERIFY ALL DIMENSIONS AT THE JOB BEFORE COMMENCING ANY WORK OR MAKING ANY SHOP DRAWINGS

Nos 7 AND 9 WILLIAM ROAD, LONDON, N.W.1.  
 PROPOSED ALTERATIONS for MESSRS FOXALLS LTD.

SECOND & THIRD FLOOR PLANS

DRAWING No 122/4G  
 SCALE: 5'-0" TO 1"  
 DATE: JUNE 1955

STONE TOMS AND PARTNERS,  
 ARCHITECTS,  
 28, SOUTH AUDLEY STREET, W.1.