



ILLUSTRATIVE VIEW OF FRONT ELEVATION OF 101KX ENTRANCE SIGN



ILLUSTRATIVE VIEW OF 101KX ENTRANCE SIGN



ILLUSTRATIVE VIEW OF 101KX ENTRANCE SIGN

LEGEND


1. This drawing is to be read in conjunction with all other drawings and specifications.
2. Do not scale off this drawing. Written dimensions to be taken only.
3. Any discrepancies found between this drawing and other drawings and specifications in the construction documents must be referred to the Landscape Architect prior to work commencing.
4. This drawing must not be copied in whole or in part without written consent of LDA design.
5. These drawings are for finishes only. All foundation, fixing, paving depths and drainage details to be provided by others.
6. All dimensions in mm unless otherwise stated.
7. Where dimension sizes of units are given they state length x width x depth.

NOTES:

- REFER TO GENERAL ARRANGEMENT LAYOUT AND REFERENCE PLANS DWG 5657_100 - 104
- REFER TO HARDWORKS LAYOUT AND REFERENCE PLAN DWG 5657_200
- REFER TO FURNITURE LAYOUT AND REFERENCE PLAN DWG 5657_300
- REFER TO SOFTWARES LAYOUT AND REFERENCE PLAN DWG 5657_400
- REFER TO LIGHTING LAYOUT AND REFERENCE PLAN DWG 5657_500

TO BE READ IN CONJUNCTION WITH LANDSCAPE ARCHITECTS EXTERNAL WORKS SPECIFICATION

TO BE READ IN CONJUNCTION WITH ARCHITECT'S GA DRAWINGS 0010 SERIES

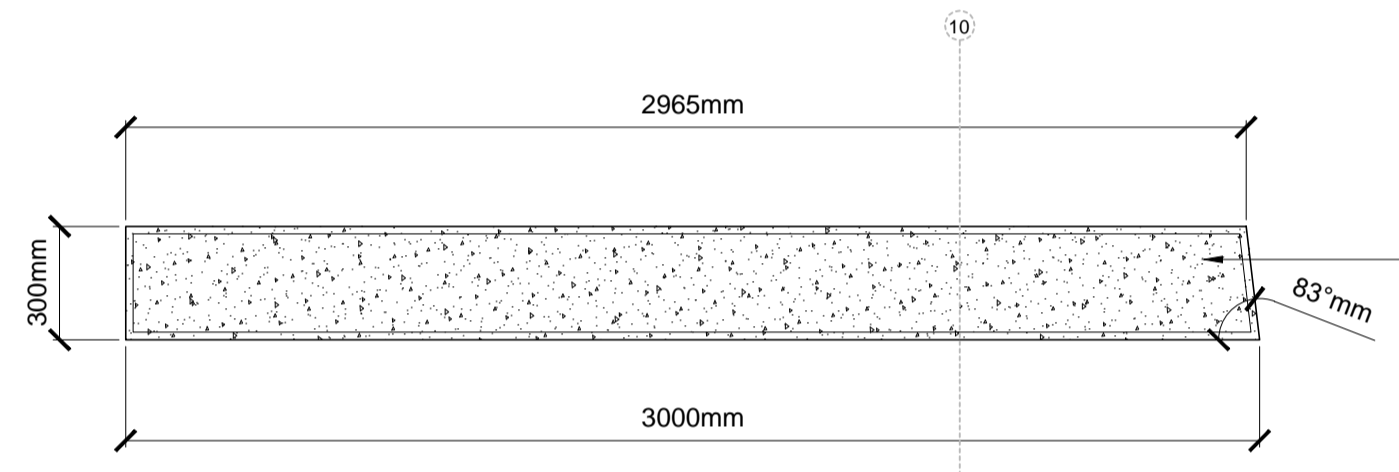

CONCRETE RETAINING WALL - 300mm WIDTH
1200mm UPSTAND
LIGHT GREY CONCRETE
ACID ETCHED FINISH
20mm CHAMFER TO ALL EXPOSED EDGES


PLAN



ILLUSTRATIVE VIEW OF BRONZE LETTER INSERTS RECESSED INTO CONCRETE RETAINING WALL



ILLUSTRATIVE VIEW OF BRONZE LETTER INSERTS - CONCRETE RETAINING WALL NOT SHOWN

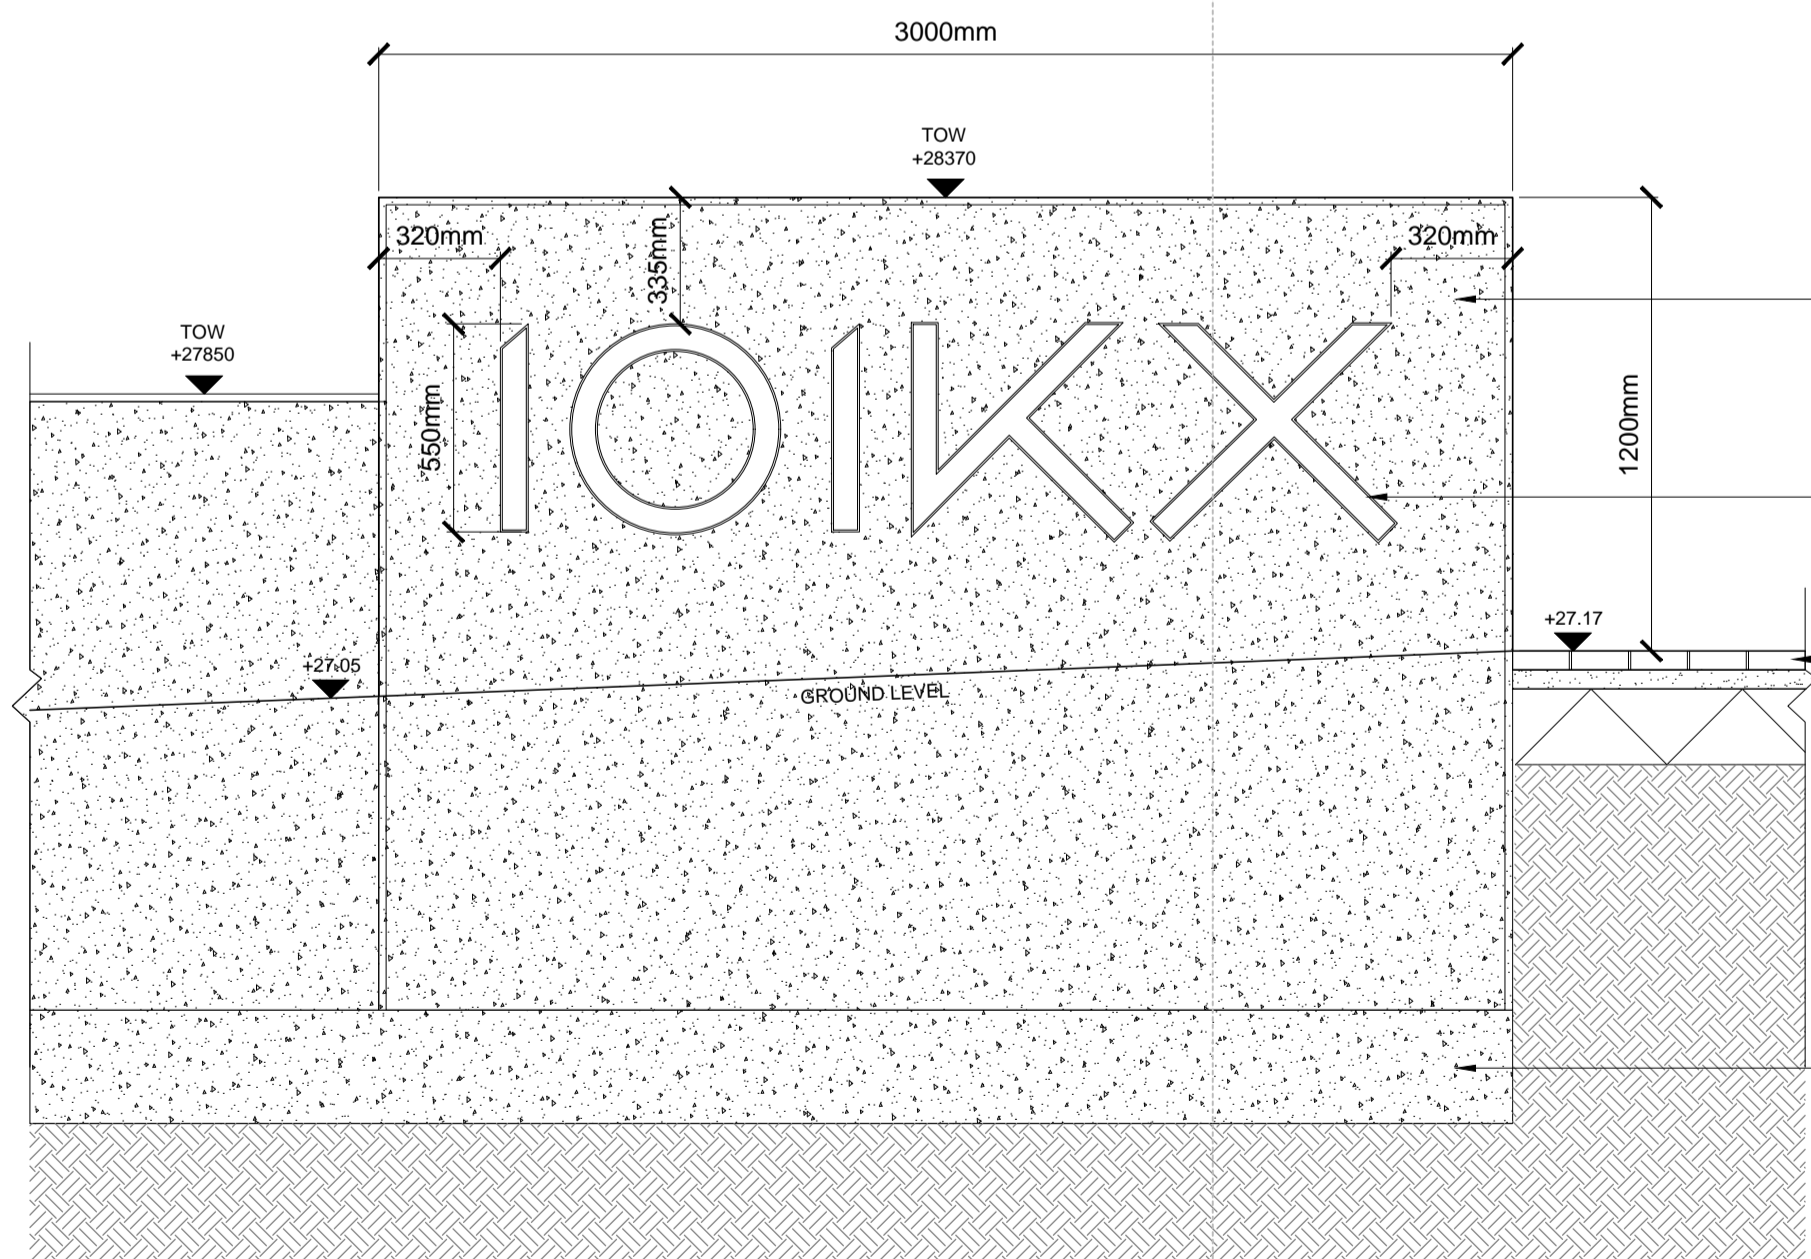


101KX ENTRANCE SIGN
CONCRETE RETAINING WALL - 300mm WIDTH
1200mm UPSTAND
LIGHT GREY CONCRETE
ACID ETCHED FINISH
20mm CHAMFER TO ALL EXPOSED EDGES

BRONZE LETTER INSERTS
TO BE RECESSED 100mm INTO CONCRETE RETAINING WALL
TO HAVE A 3mm RADII TO ALL INTERNAL EXPOSED EDGES

GRANITE PAVING
150mm (COURSING) X RANDOM LENGTHS 300 - 450mm

FOUNDATIONS AND FIXINGS
TO CONTRACTOR'S DESIGN

FONT ELEVATION

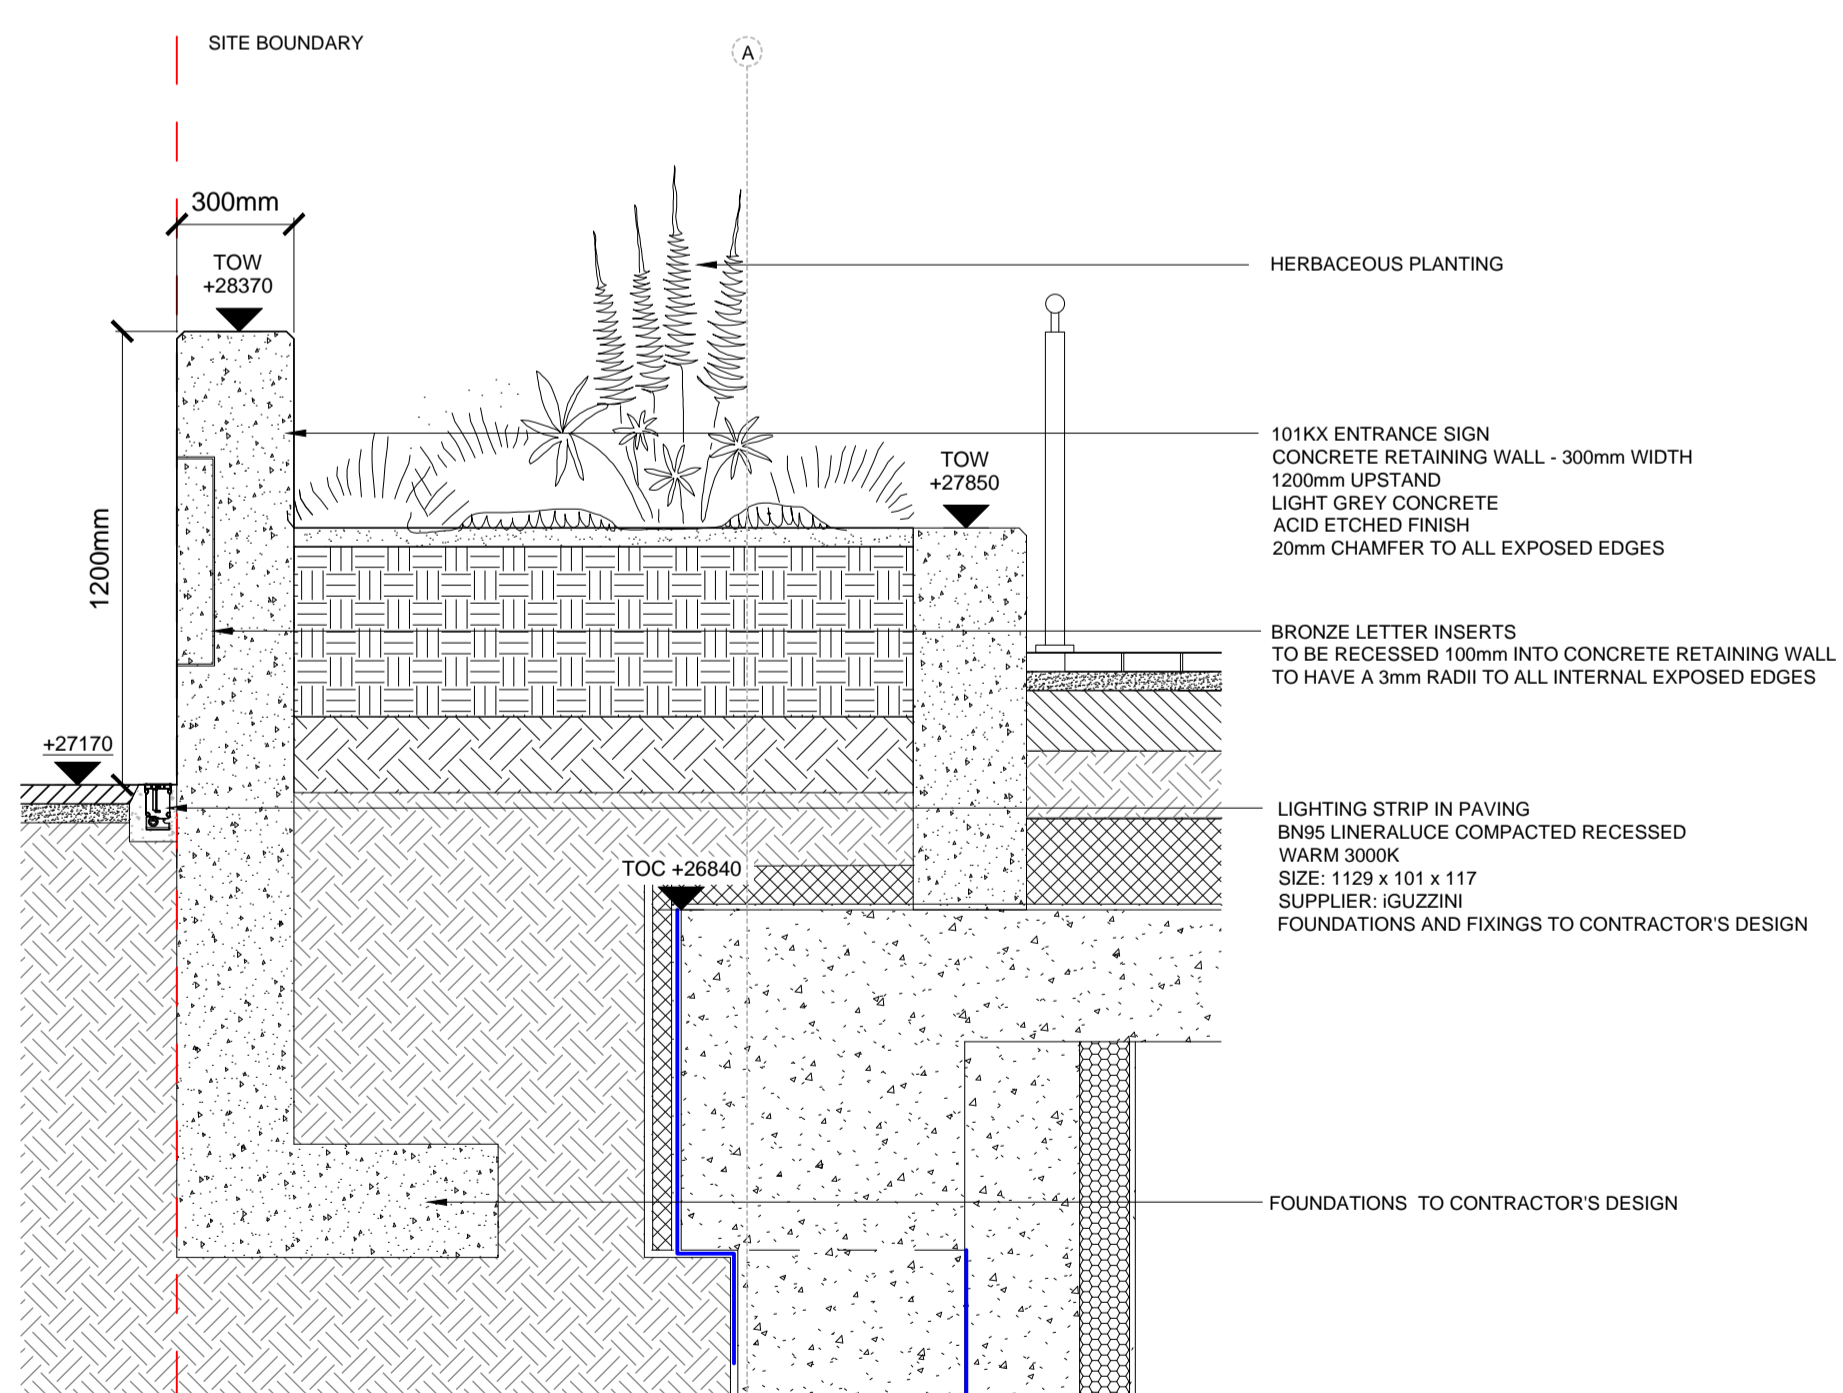

SECTION

READ THIS FIRST

Note for Contractors
This drawing should be considered along with the risk information contained in the CDM Pre Construction Information. This information will include details of the SIGNIFICANT risks which LDA Design has identified which may arise from constructing their designs shown on this drawing. A Competent Contractor should be aware of the typical risks associated with doing this work.

Note for Workers
DO NOT START YOUR WORK unless you know the Risks and Controls relating to the work on this drawing (including SAFE SEQUENCES OF WORK and EQUIPMENT).

Do not issue copies of parts of this drawing without the above Note for Workers (unless you are sure that the Workers can undertake the work safely).

REV.	DESCRIPTION	DATE
A	Construction Issue	21/01/19

LDA DESIGN

PROJECT TITLE
101 Camley Street


DRAWING TITLE
Stage 5: Construction
101KX Entrance Sign

ISSUED BY	Exeter	T: 01392 260 430	
DATE	Jan 2019	DRAWN	AW
SCALE	1:20	CHECKED	RA
STATUS	Construction	APPROVED	RA

DWG. NO 5657_325

No dimensions are to be scaled from this drawing. All dimensions are to be checked on site. Area measurements for indicative purposes only.

© LDA Design Consulting Ltd. Quality Assured to BS EN ISO 9001 : 2008
Sources: Ordnance Survey

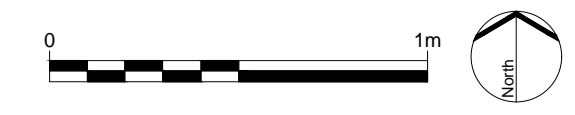

D52 101KX ENTRANCE SIGN
SCALE 1 : 20