


B E D F O R D S U O S A R E

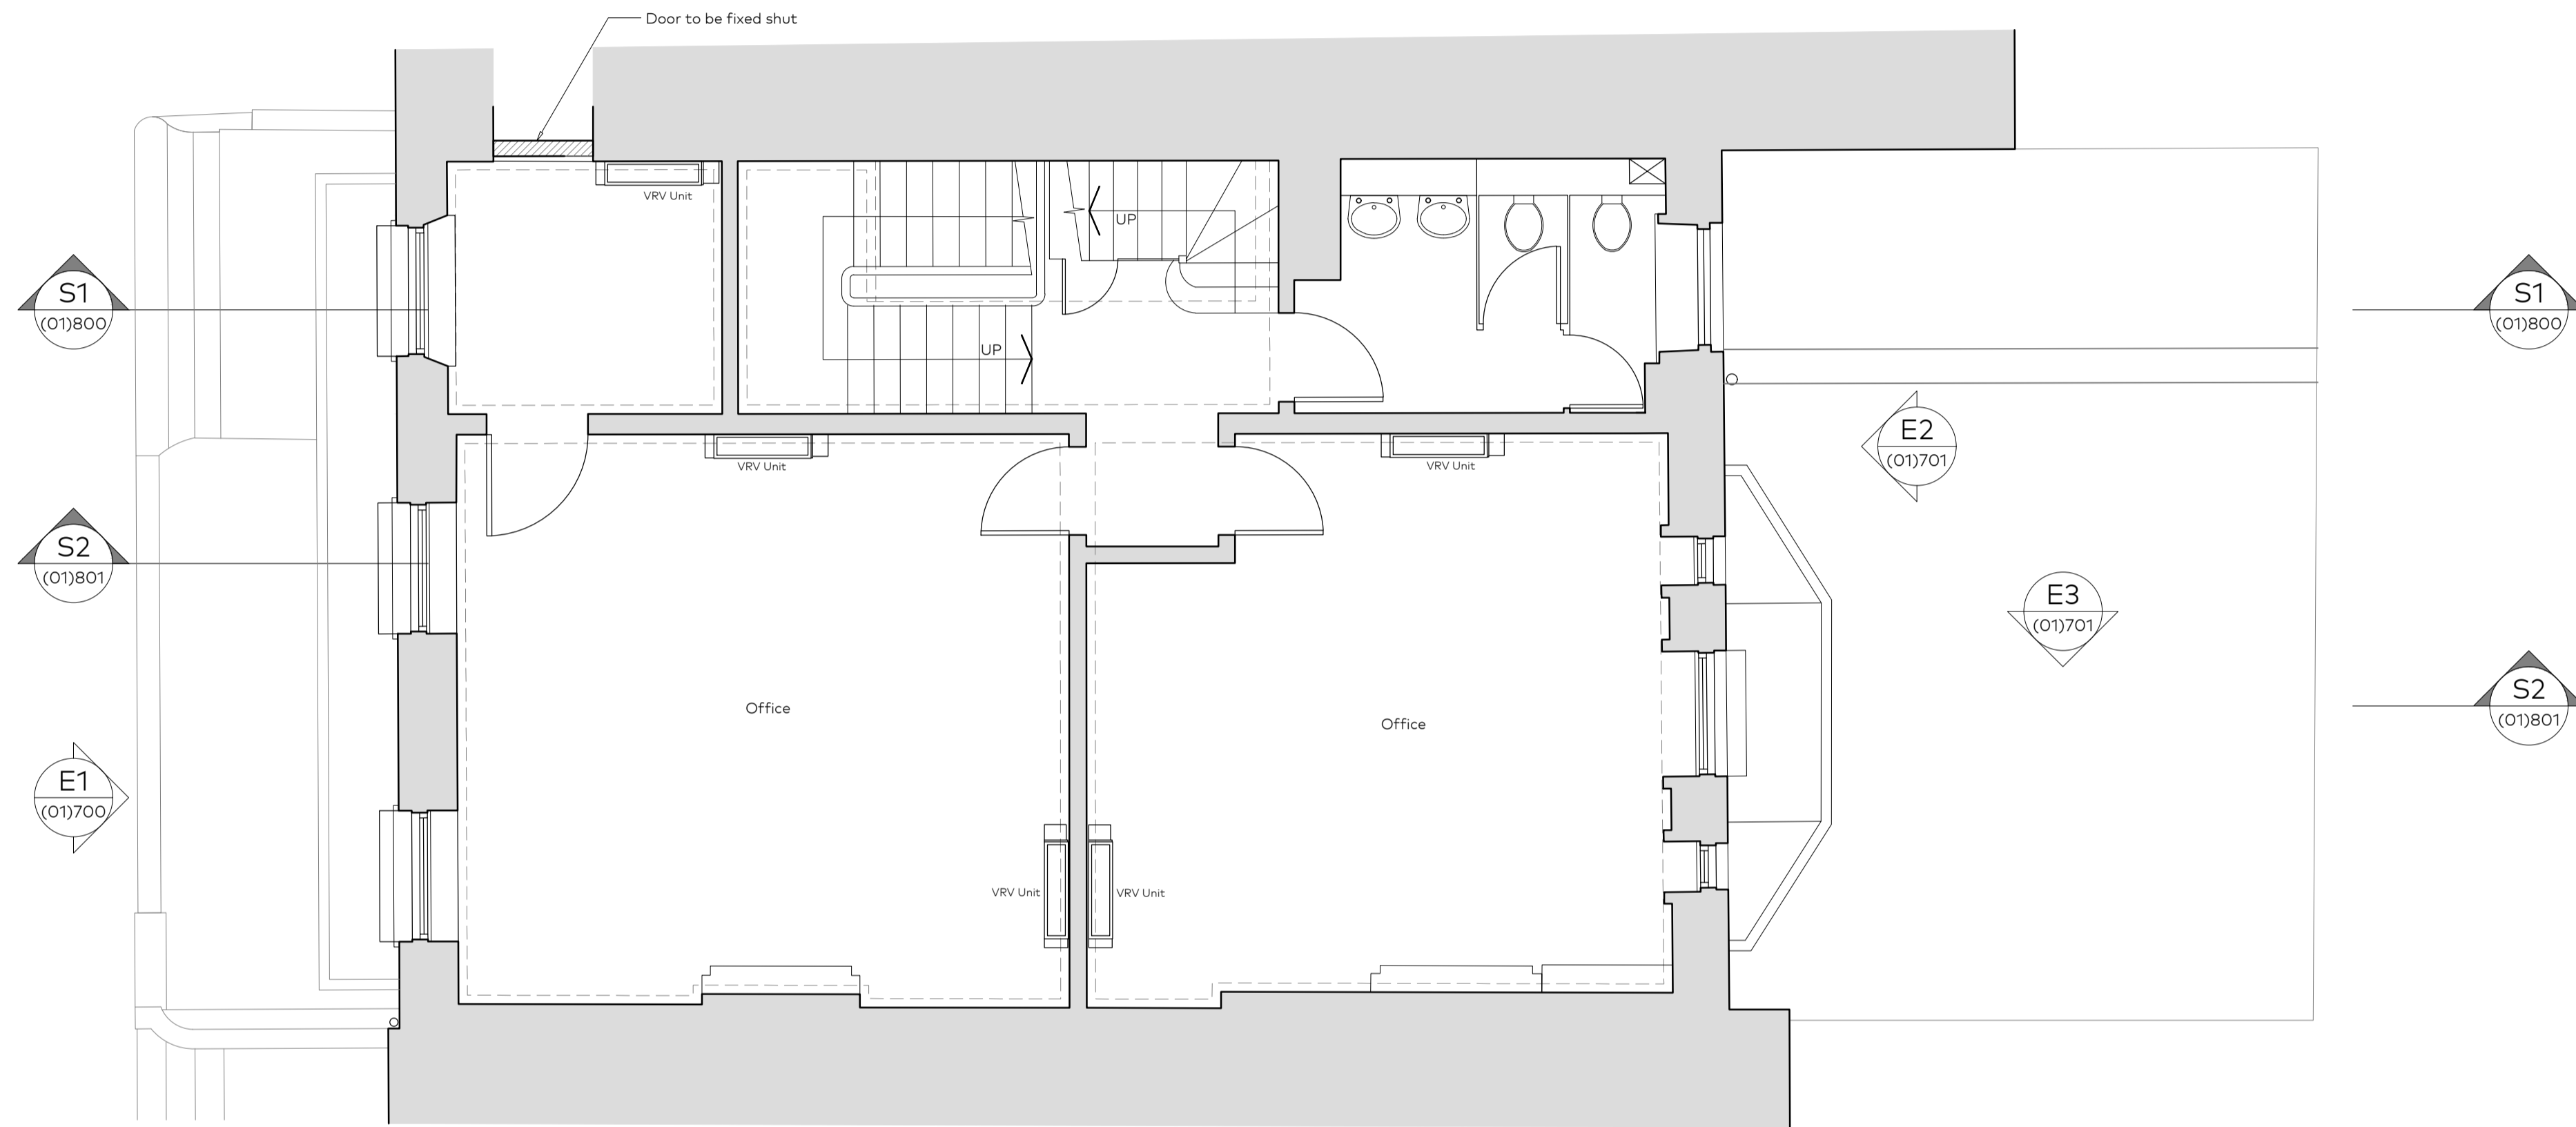

01
603 SECOND FLOOR PLAN AS PROPOSED
1:100@A3

Rev	Issue Date	Revision Notes	Drawn
D	21.02.2019	VRV units position amended	AS
C	11.02.2019	General amendments to plan, VRV units added	AS
B	17.09.2018	Issued for Comments	JN
A	17.08.2018	Issued for Comments	YD

General Notes
Do not scale. All written dimensions must be checked on site before work commences on site or in shop. Figured dimensions take preference over those scaled. Discrepancies, where identified, must be reported to the Architect immediately. Any areas indicated on this drawing are for guidance purposes only. No responsibility is taken for their accuracy. All work must be carried out in accordance with the Building Regulations and to the satisfaction of the Local Authority.

Drawing Status

Job Number	Drawing Number	Rev	Scale
859	(01)603	D	1:50@A1 1:100@A3

Drawing Title Second Floor Plan As Proposed

Project	Leverton House, 13 Bedford Square London WC1
Client	The Bedford Estates
Date	18.07.2018