



E
R
A
J
O
S
D
R
O
L
D
E
B

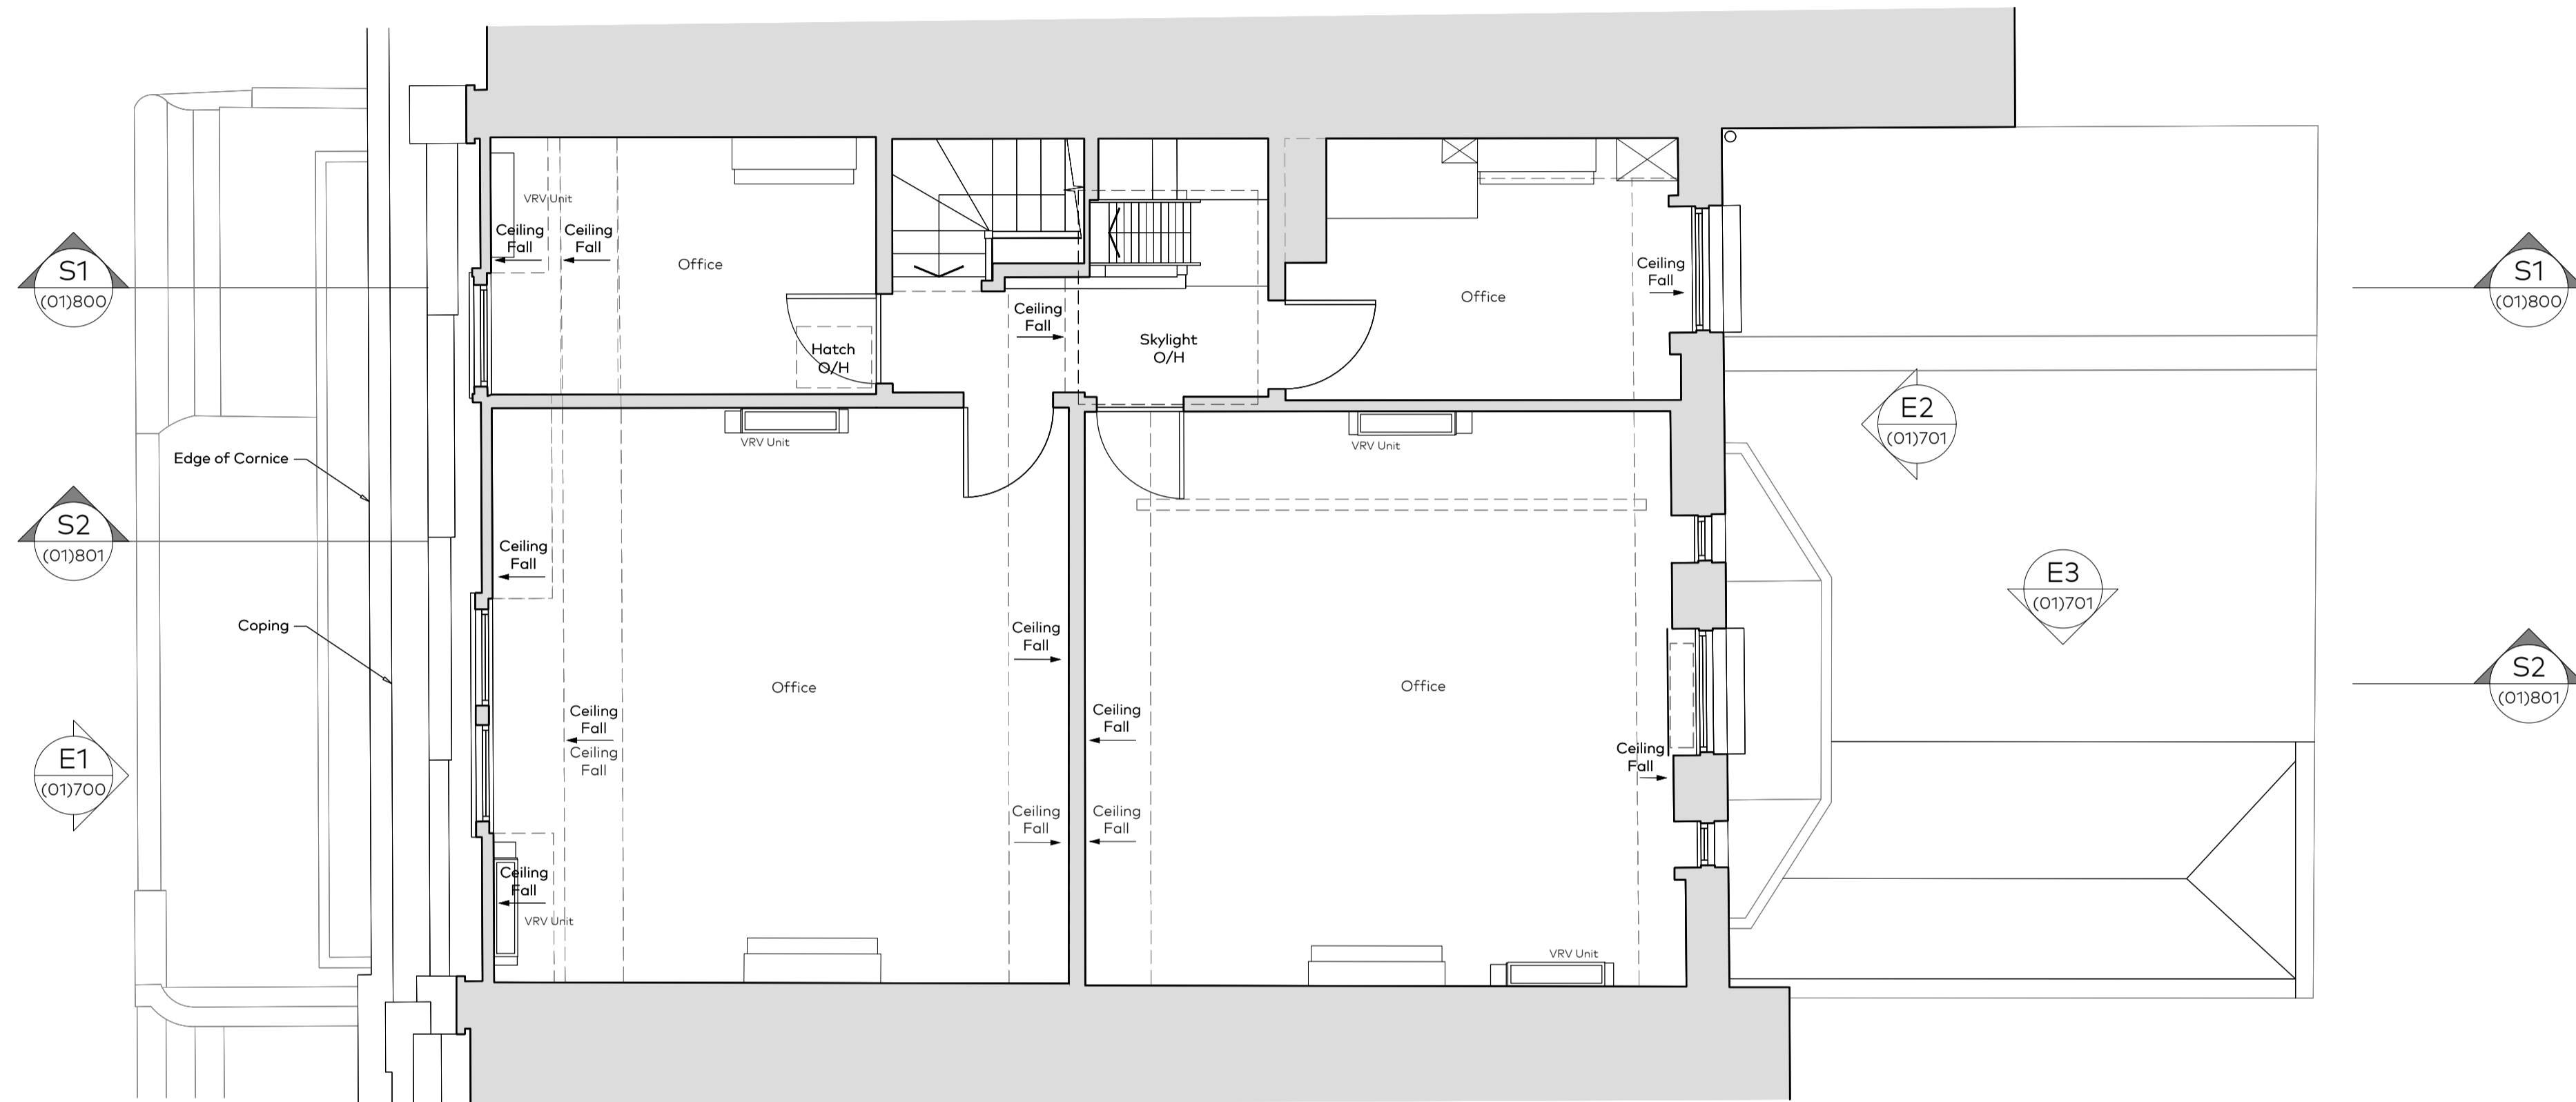

01
604 THIRD FLOOR PLAN AS PROPOSED
1:50@A1

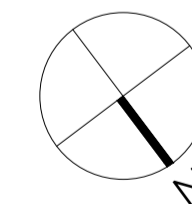

Rev	Issue Date	Revision Notes	Drawn
D	21.02.2019	VRV units position amended	AS
C	11.02.2019	General amendments to plan, VRV units added	AS
B	14.09.2018	Issued for Comments	JN
A	17.08.2018	Issued for Comments	YD

General Notes
Do not scale. All written dimensions must be checked on site before work commences on site or in shop. Figured dimensions take preference over those scaled. Discrepancies, where identified, must be reported to the Architect immediately. Any areas indicated on this drawing are for guidance purposes only. No responsibility is taken for their accuracy. All work must be carried out in accordance with the Building Regulations and to the satisfaction of the Local Authority.

PLANNING

Job Number	Drawing Number	Rev	Scale
859	(01)604	D	1:50@A1 1:100@A3

Drawing Title: Third Floor Plan As Proposed

Project: Leverton House, 13 Bedford Square London WC1

Client: The Bedford Estates

Date: 17.07.2018 drawn checked

Garnett & Partners
Architects and designers
Garnett & Partners LLP
Studio 303, The Print Rooms
164-180 Union Street
London SE1 0LH

+44 20 7404 7677
www.garnettpartners.com