


TOP OF PROPOSED TEF & EXISTING  
VF ANTENNAS +58.00m AGL

U/S OF PROPOSED TEF  
ANTENNAS +56.00m AGL

U/S OF EXISTING VF  
ANTENNAS +55.70m AGL

EXISTING MAIN ROOF LEVEL  
+53.00m AGL

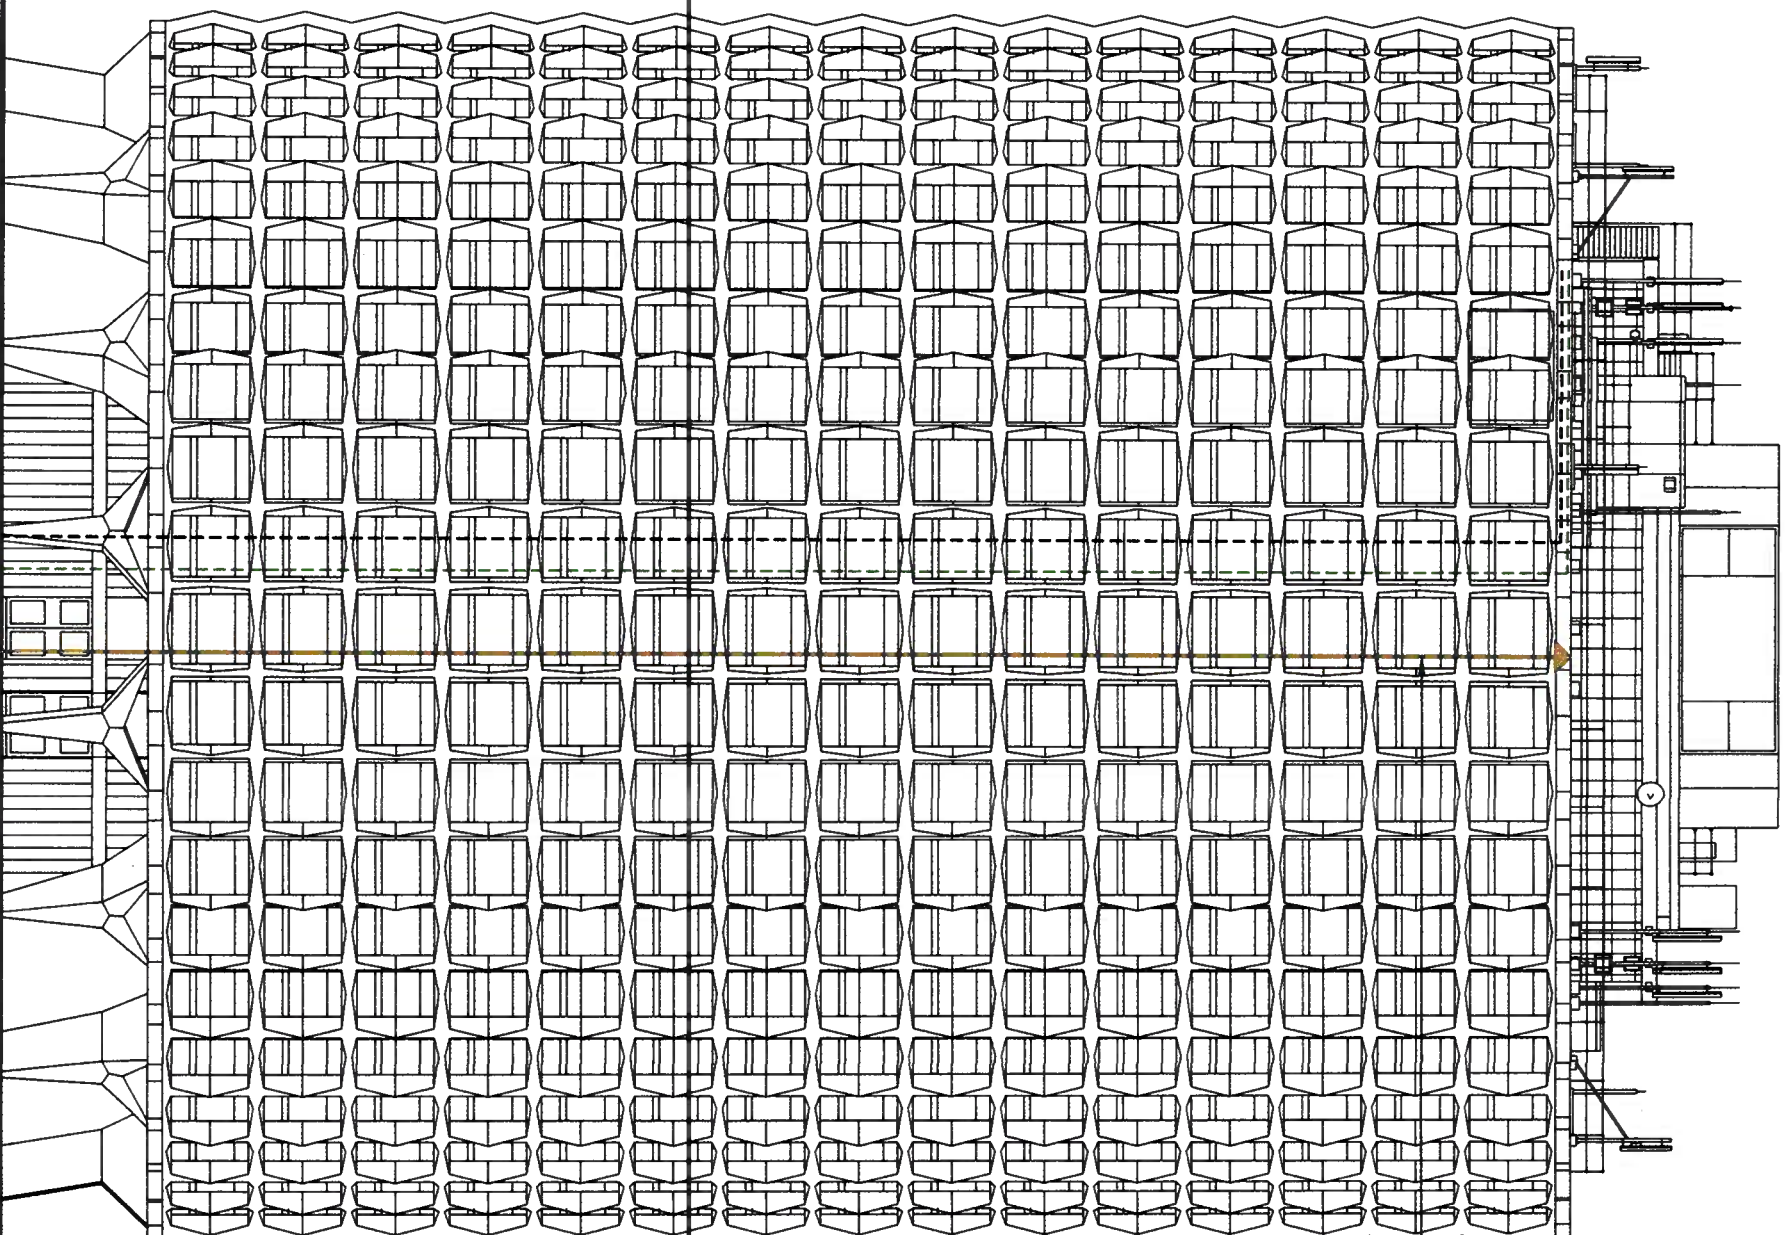

ACCESS ROUTE TO EQUIPMENT  
LOCATION VIA LIFT (1125kg) TO  
15TH FLOOR, STAIRS TO 16TH  
FLOOR AND DOOR ONTO ROOF

ALL DIMENSIONS ARE IN mm UNLESS NOTED OTHERWISE

N.G.R	E: 530580 N: 181210
-------	---------------------

CONCESSION REQUIRED	Yes
---------------------	-----

### SITE ACCESS KEY

 PUBLIC ACCESS ROUTE

☐ EQUIPMENT SPACE

**ACCESS SPACE**

☐ SET-DOWN SPACE

INCOMING TRANSMISSION SUPPLY

----- INCOMING AC SUPPLY

**TOTAL AREA OF EQUIPMENT SPACE = 45.5m<sup>2</sup>**

**TOTAL AREA OF ACCESS SPACE = 60.3m<sup>2</sup>**

TOTAL AREA OF SET-DOWN SPACE = 108.5m<sup>2</sup>

NOTES:

B	Title block updated	RCL	DF	23.11.18	
A	Issued for Construction	RCL	DF	15.11.18	
REV	MODIFICATION	BY	CH	DATE	



**WHP Telecoms Ltd**  
Faraday Court,  
401 Faraday St, Birchwood Park  
Warrington, WA3 6GA  
Tel: 01925 424100 Fax: 01925 424111  
e-mail: [info@whptelecoms.com](mailto:info@whptelecoms.com)

CTIL - LONDON

Cell Name	Opt.
-----------	------

Cell ID No

TEF	VF
-----	----

**Drawing Title:**  
**CODE AGREEMENT ELEVATION**

Purpose of issue:	Dwg Rev:
CONSTRUCTION	

Drawing Number:	
-----------------	--

105	B
-----	---

**The drawings comply with TEF & Vodafone Standard ICNIRP guidelines.**  
Designed in accordance with CTL document: SDN0008

PROPOSED SOUTH EAST ELEVATION  
(1:250)