


SITE LOCATION

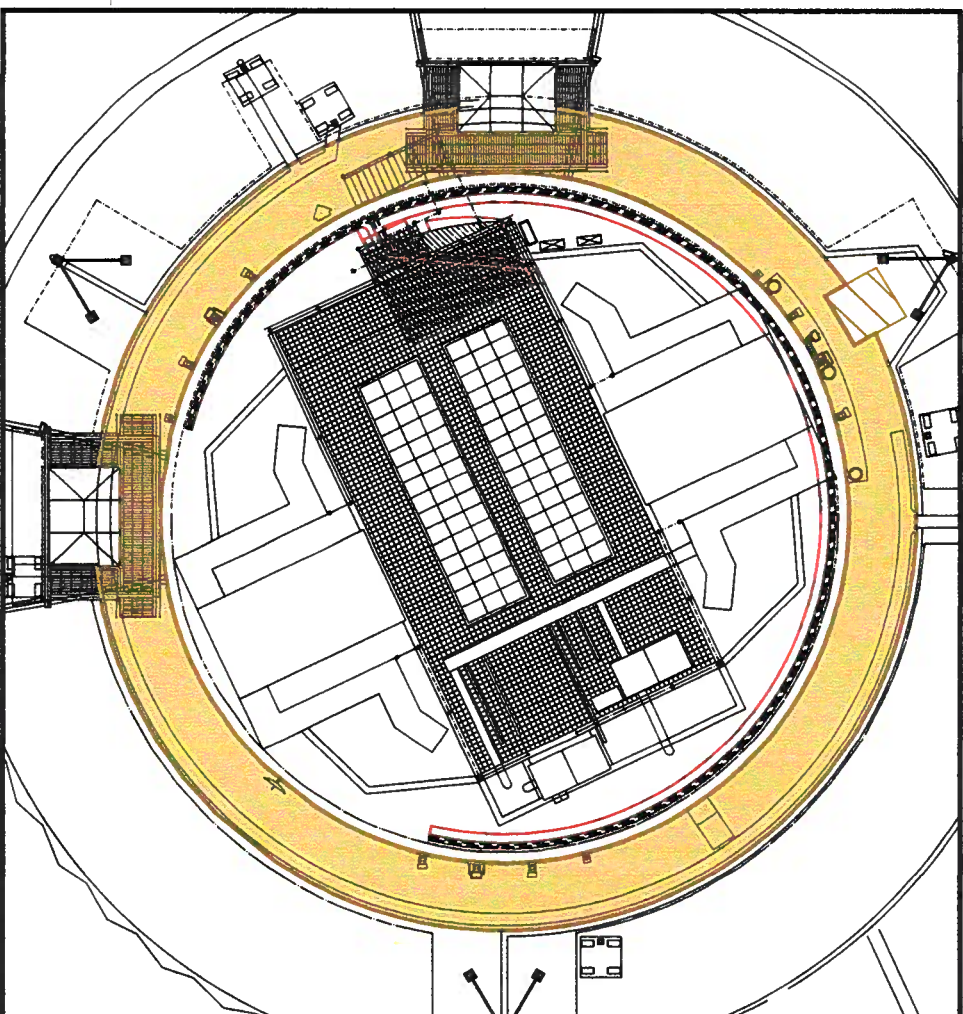

SITE PLAN
(1:250)

DETAILED SITE LOCATION

(Scale 1:1250)

Based upon Ordnance Survey map extract
with the permission of the Controller of
Her Majesty's Stationery Office.
Crown copyright.
Licence No. 100020449



The drawings comply with TEF & Vodafone Standard ICNIRP guidelines.

Designed in accordance with CTIL document: SDN0008

ALL DIMENSIONS ARE IN mm UNLESS NOTED OTHERWISE

N.G.R. E: 530580 N: 181210

CONCESSION REQUIRED Yes

SITE ACCESS KEY

PUBLIC ACCESS ROUTE

EQUIPMENT SPACE

ACCESS SPACE

SET-DOWN SPACE

INCOMING TRANSMISSION SUPPLY

INCOMING AC SUPPLY

TOTAL AREA OF EQUIPMENT SPACE = 45.5m²

TOTAL AREA OF ACCESS SPACE = 60.3m²

TOTAL AREA OF SET-DOWN SPACE = 108.5m²

NOTES:
SET-DOWN AREA TO BE AGREED WITH SITE
PROVIDER PRIOR TO ARRIVING ON SITE.
PAYMENT REQUIRED FOR ACCESS
PRIOR NOTICE

REV	MODIFICATION	BY	CH	DATE
8	Title block updated	BCI	DF	23.11.18
7	Issued for Construction	BCI	DF	15.11.18

WHP Telecoms Ltd
Faraday Court,
401 Faraday St, Birchwood Park
Warrington, WMA3 6GA
Tel: 01825 424100 Fax: 01825 424101
e-mail: info@whptelecoms.com

CTIL - LONDON

Cell Name

HOLBORN

Cell ID No

CTIL

TEF

VF

208161

44397

00358

Site Address / Contact Details

CMA H.S.E.

45-59 KINGSWAY

HOLBORN

LONDON

WC2B 6QT

Drawing Title: CODE AGREEMENT DRAWING

Purpose of issue: CONSTRUCTION

Drawing Number: 102

Drawn: BCI Date: 15.11.18 Checked: DF Date: 15.11.18