




BOSWELL STREET

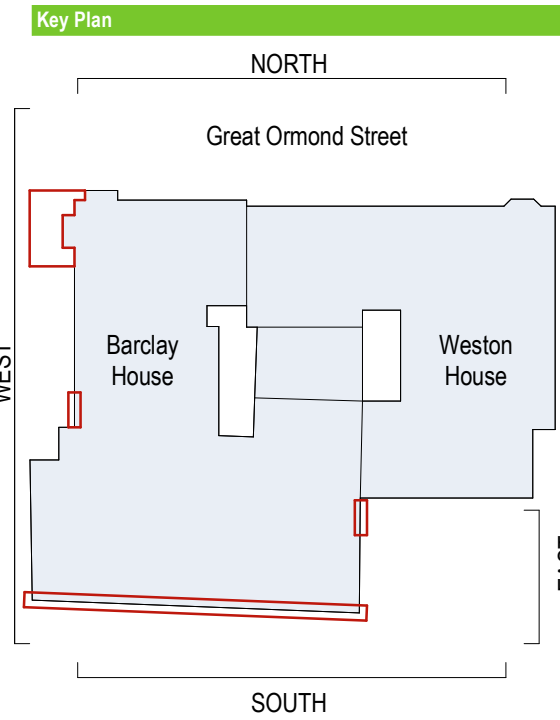

Key	
	Existing building fabric
	Scope of works

Notes		
30-	Existing Elevations	1:50 @ A1
32-	Proposed Elevations	1:50 @ A1
40-	Existing Sections	1:50 @ A1
42-	Proposed Sections	1:50 @ A1
1. Base drawings - GOSH Record information.		

A01	20.02.19	Issued for Planning / MLP	AML
P02	19.02.19	Revised issue for comments / MLP	AML
P01	13.02.19	Issued for comments / MLP	AML
Rev	Date	Details/ Amended by	Sign

**sonnemann**toon  
Quality House, 6-9 Quality Court, Chancery Lane,  
London, WC2A 1HP, United Kingdom  
+44 (0)20 7580 8881 www.st-arch.co.uk

Do not scale this drawing. Architect to be informed of all discrepancies in dimensions. Contractor to check all dimensions on site.  
© Drawing protected by copyright

Project Title GOSH - Barclay House			
Drawing Title EXISTING ELEVATIONS Planning - West Elevation			
Scale 1: 50 @A1 1: 100 @A3 Drawing number 1766-ST-XX-XX-DR-A-3054	Status APPROVAL	Revision A01	

0 1 2 5m