




USE FIGURED DIMENSIONS ONLY. DO NOT SCALE FROM THIS DRAWING EXCEPT FOR PLANNING PURPOSES. ALL DIMENSIONS MUST BE CHECKED ON SITE. ANY INCONSISTENCIES MUST BE REPORTED BACK TO THE ARCHITECT. THIS DRAWING AND ANY DECISIONS INDICATED THEREON ARE THE COPYRIGHT OF BROOKS / MURRAY ARCHITECTS. ALL RIGHTS ARE RESERVED. NO PART OF THIS WORK MAY BE PRODUCED WITHOUT PRIOR PERMISSION IN WRITING FROM BROOKS / MURRAY ARCHITECTS. PLANNING STAGE DRAWINGS SHOULD NOT BE USED FOR CONSTRUCTION.

REV.	AMENDMENT	BY:	DATE
------	-----------	-----	------



# Tree Survey Plan (incl tree protection measures)

Theoretical Radial Root Protection Areas Shown in pink  
 Dwg No: AAS/PEW/TSP1/REV1 Date: 04/03/2019 Annotated by: Philip Wood

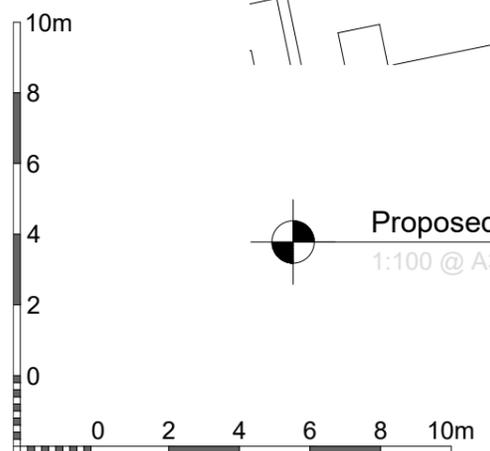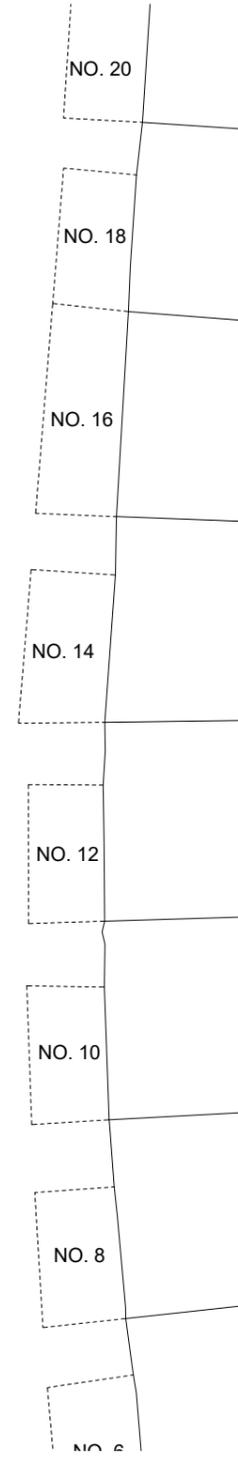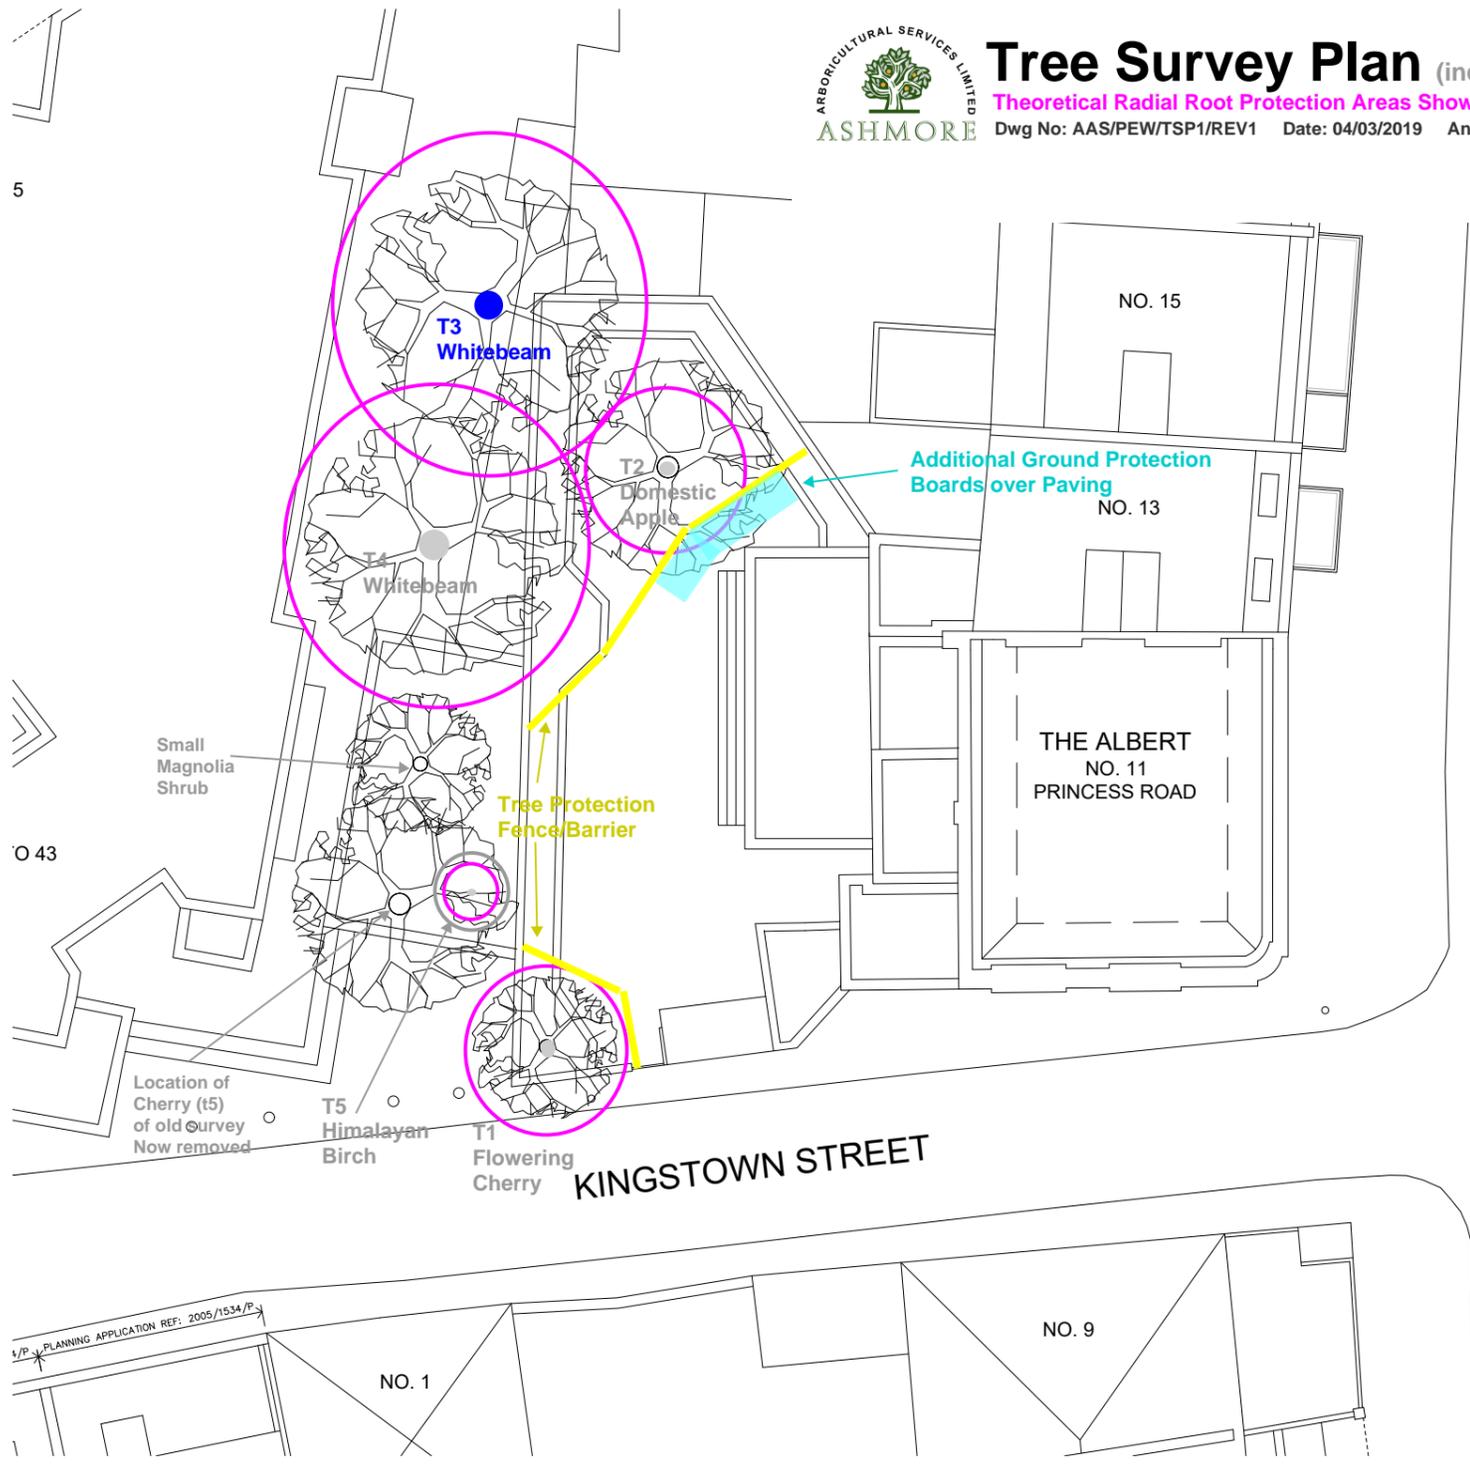

Indicative Plan: Do Not Scale  
 Check all measurements on site against the schedule in Appendix B of main report

- T? Tree Number
- BS5837 Category B Tree Location
- BS5837 Category C Tree Location
- Tree Protection Area
- Tree Root Ground Protection
- ▬ Tree Protection Fence/Barrier Location

Brooks Murray Architects  
 The Arts Building, Morris Place, N4 3JG  
 +44 (0)2077399955 architects@brooksmurray.com



CLIENT: PRIVATE CLIENT  
 JOB: The Albert  
 11 Princess Road  
 NW1 8JR  
 DRAWING TITLE: Proposed Site Plan

SCALE: 1:200 @ A3  
 DATE: January 2019  
 STATUS: Pre-planning  
 DRAWING NUMBER: 1231.001  
 REV: AA  
 ISSUED BY: AA