

252  
FLAT 3

TA

250  
FLAT 3

LIVING ROOM

BED/LIVING ROOM

BEDROOM


KITCHEN DINING

BEDROOM

LA

**REDMOND IVIE ARCHITECTS**  
 THE BARLEY MOW CENTRE  
 10 BARLEY MOW PASSAGE  
 LONDON W4 4PH  
 tel 020 8742 1775/020 8996 1686  
 e-mail info@redmondvie.com  
 www.redmondvie.com


250 AND 252  
 KILBURN HIGH ROAD  
 LONDON NW6 2BD  
 EXISTING 3RD FLOOR  
 PLANS  
 SCALE: 1:50 @ A3  
 DATE: JULY 2017  
 DRAWN: RCE  
 9/1/01  
 A

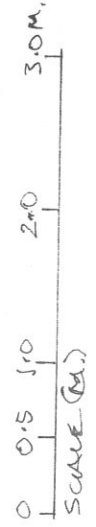

DO NOT SCALE FOR CONSTRUCTION



NORTH EAST ELEVATION

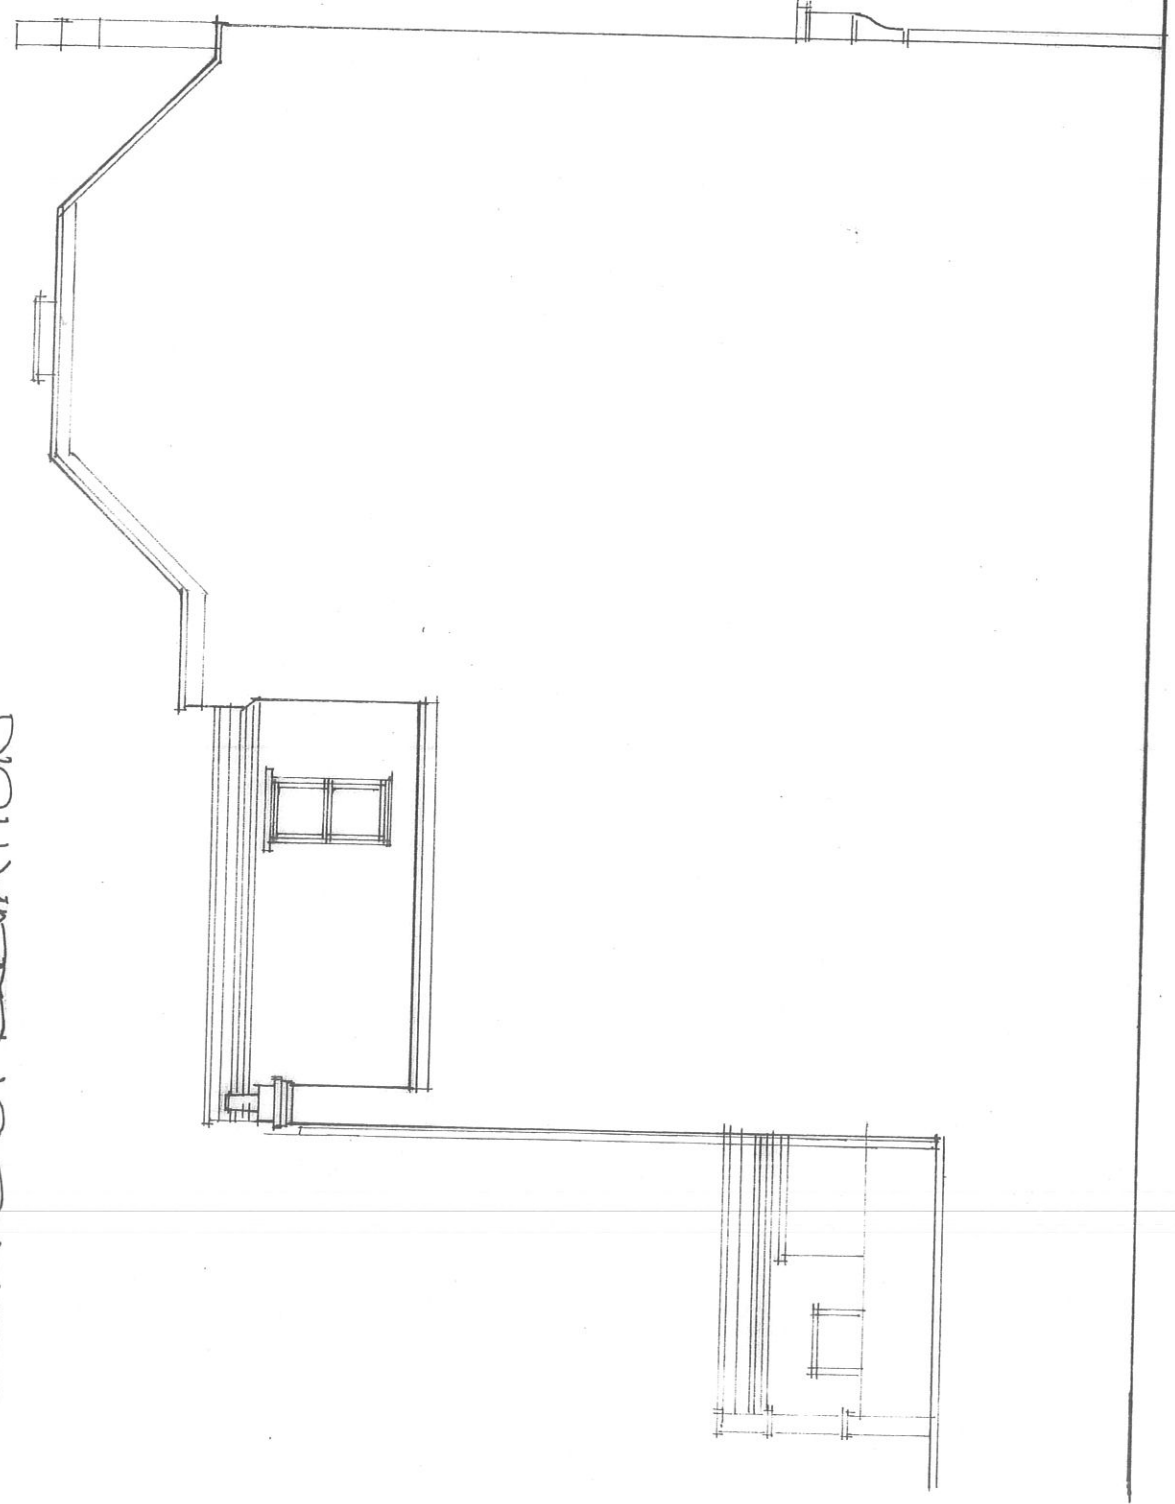

NORTH WEST ELEVATION

**REDMOND IVIE ARCHITECTS**  
 THE BARLEY MOW CENTRE  
 10 BARLEY MOW PASSAGE  
 LONDON W4 4PH  
 tel 020 8742 1775/ 020 8996 1686  
 e-mail info@redmondivic.com  
 www.redmondivic.com


250 - 252 KIUBURN  
 HIGH RD. NWG 2BS

EXISTING WE ANDNW  
 ELEVATIONS

SCALE: 1:100 @ A3  
 DATE:  
 DRAWN PBR/RP 99/04



DO NOT SCALE FOR CONSTRUCTION

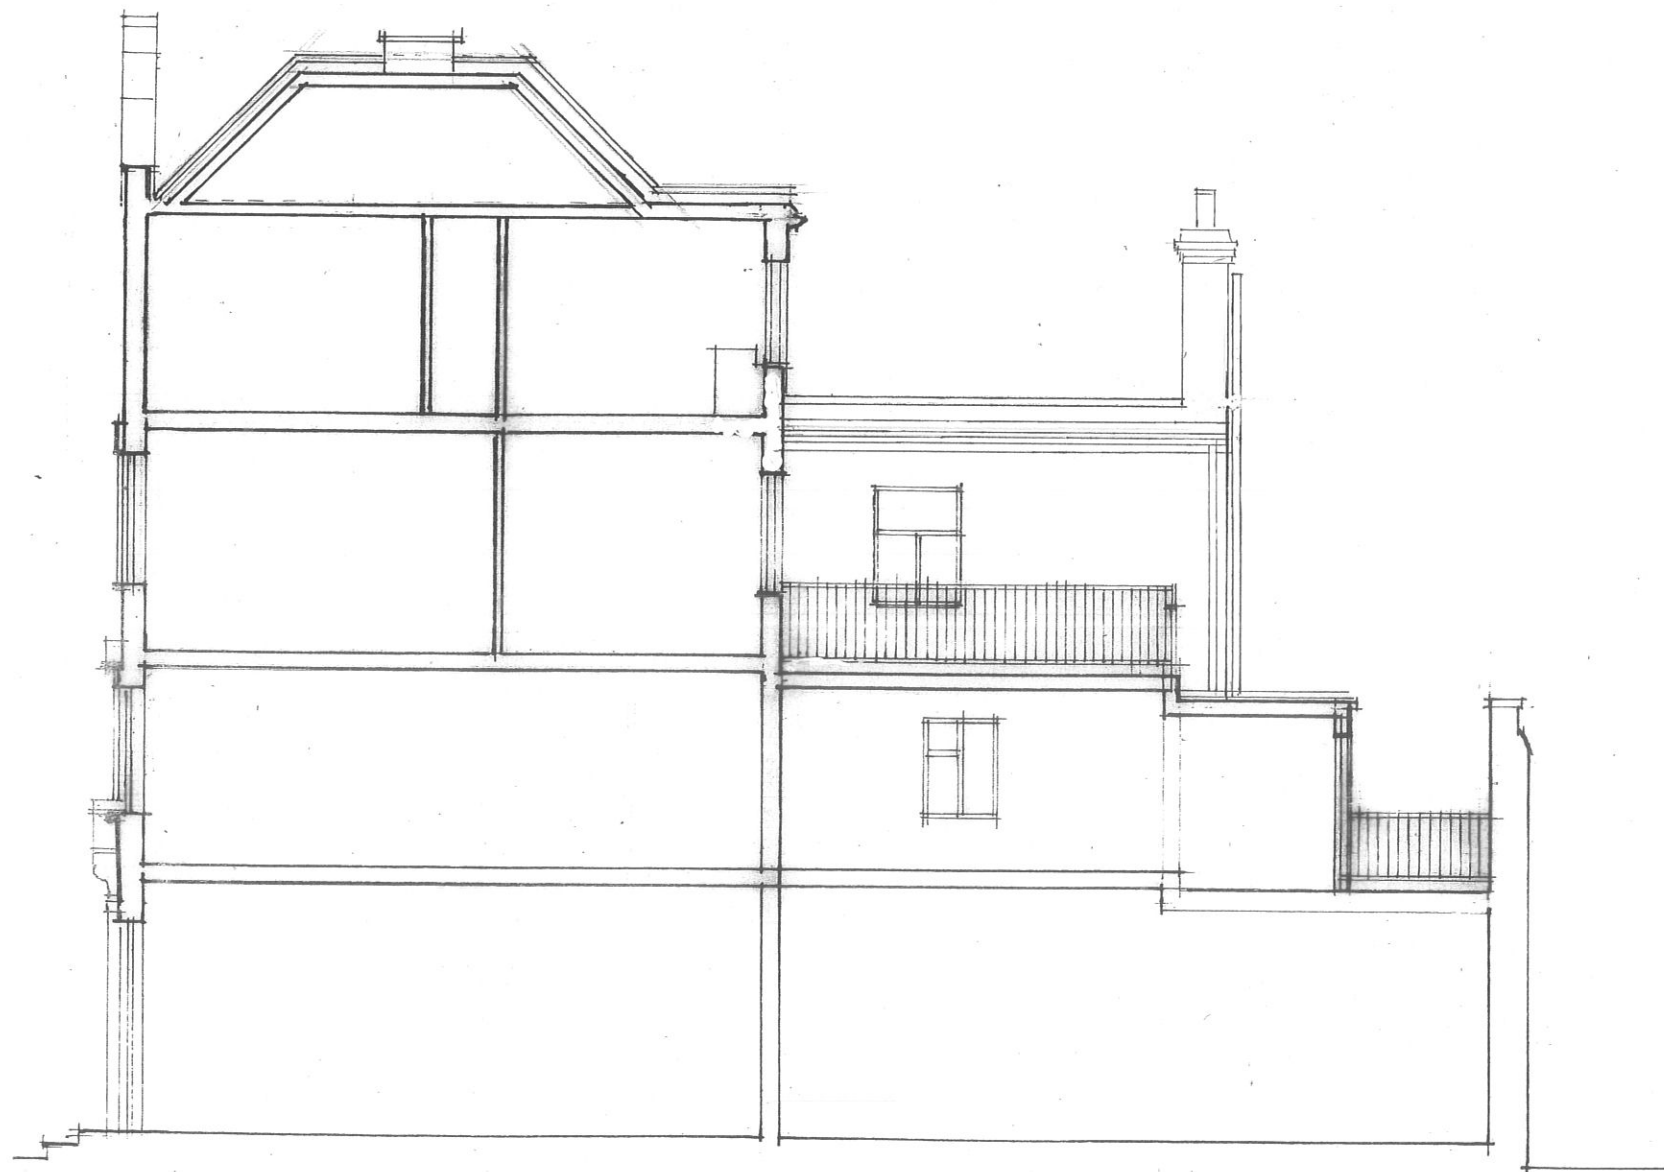

0 1 2 3 4 5 6M  
SCALE (M)

**REDMOND IVIE ARCHITECTS**

THE BARLEY MOW CENTRE  
10 BARLEY MOW PASSAGE  
LONDON W4 4PH  
tel 020 8742 1775/ 020 8996 1686  
e-mail info@redmondvie.com  
www.redmondvie.com

250-252 KILBURN HIGHWAY  
LONDON NW6

EXISTING SECTION AA

SCALE: 1:100 @ A3  
DATE: JAN 2018  
DRAWN: RCE

011/10

DO NOT SCALE FOR CONSTRUCTION  
VERIFY ALL DIMENSIONS ON SITE