

252
FLAT 3

TA

250
FLAT 3

LIVING ROOM

LIVING ROOM

BEDROOM

KITCHEN DINING

BEDROOM

BEDROOM

TA


REDMOND IVIE ARCHITECTS

THE BARLEY MOW CENTRE
10 BARLEY MOW PASSAGE
LONDON W4 4PH
tel 020 8742 1775/ 020 8996 1686
e-mail info@redmondvie.com
www.redmondvie.com

EXTENSION TO FLAT 3
252 KILBURN HIGH RD,
LONDON NW16 2BS

PROPOSED THIRD
FLOOR PLAN


SCALE: 1:50 @ A3
DATE: FEB 2019
DRAWN: RCI
1047/01

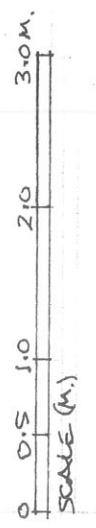

DO NOT SCALE FOR CONSTRUCTION
VERIFY ALL DIMENSIONS ON SITE



NORTH EAST ELEVATION

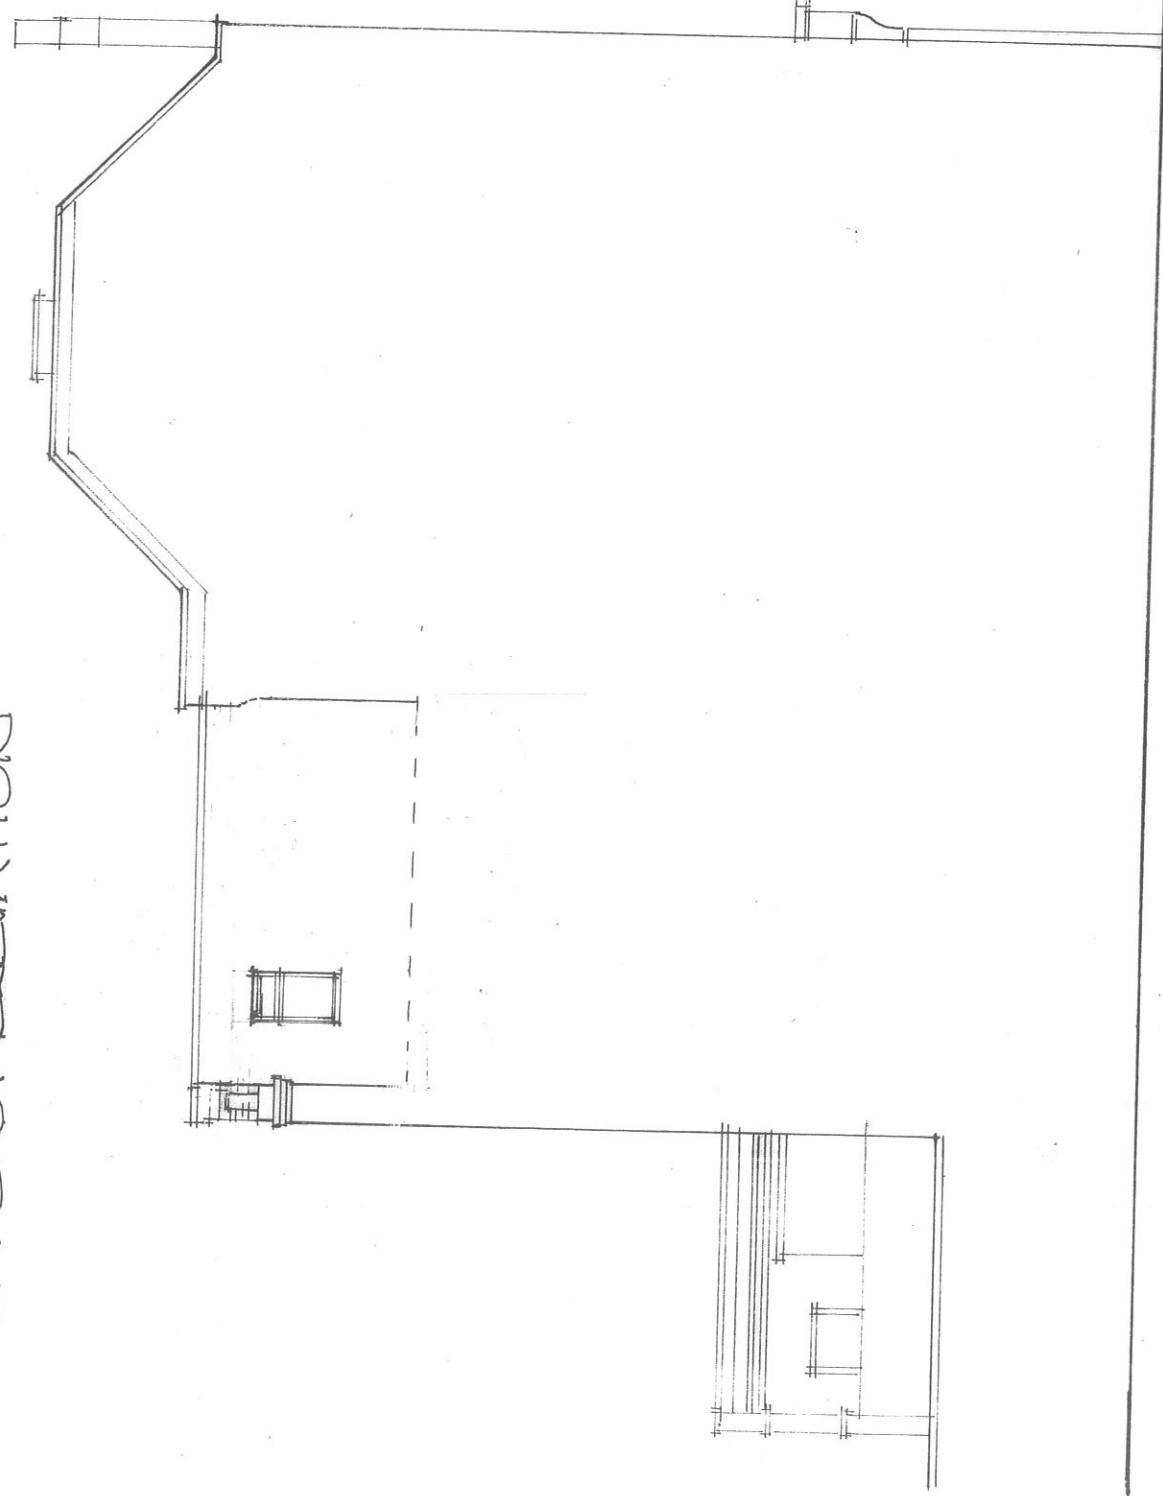

NORTH WEST ELEVATION

REDMOND IVIE ARCHITECTS

THE BARLEY MOW CENTRE
 10 BARLEY MOW PASSAGE
 LONDON W4 4PH
 tel 020 8742 1775/ 020 8996 1686
 e-mail info@redmondivic.com
 www.redmondivic.com

EXTENSION TO FLAT 3
 252 KILBURN HIGH RD
 LONDON N16


PROPOSED WE AND NW
 ELEVATIONS

SCALE: 1:100 @ A3
 DATE: FEB 2019
 DRAWN: PSR / RP

1047/02



DO NOT SCALE FOR CONSTRUCTION
 VERIFY ALL DIMENSIONS

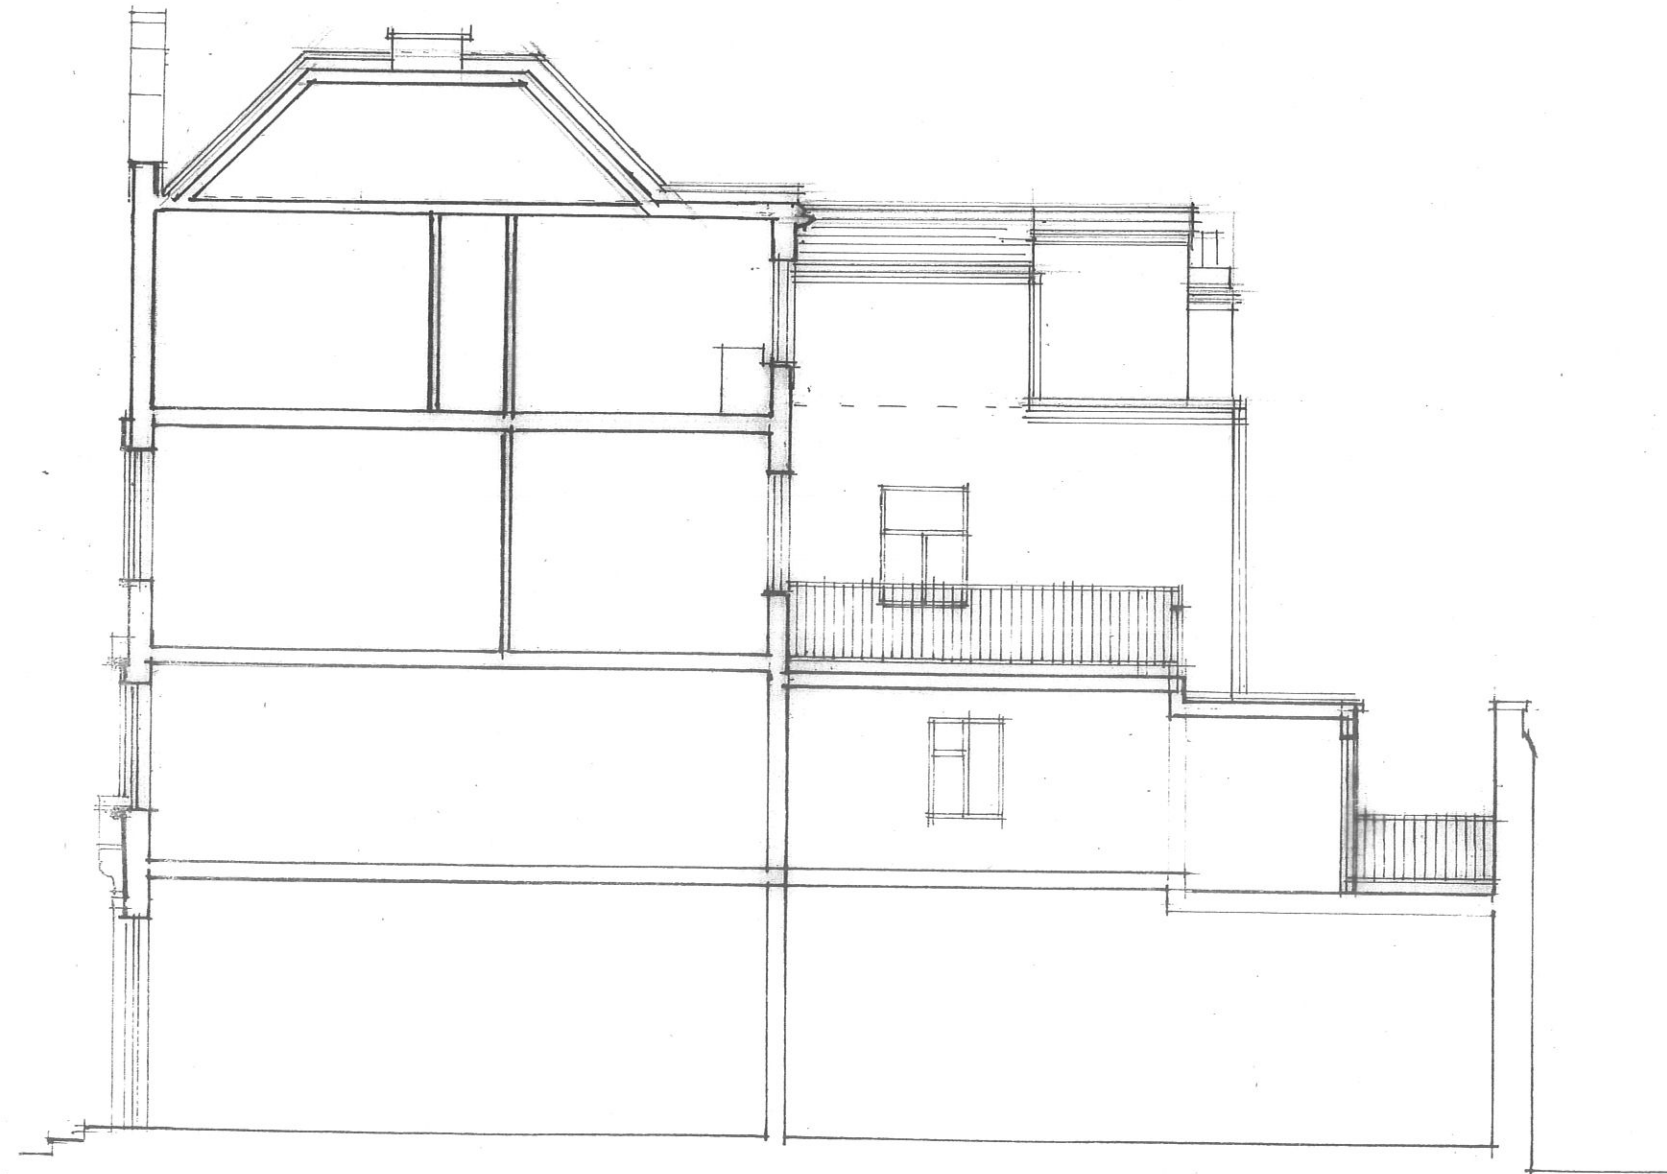

0 1 2 3 4 5 6M
SCALE (M)

REDMOND IVIE ARCHITECTS

THE BARLEY MOW CENTRE
10 BARLEY MOW PASSAGE
LONDON W4 4PH
tel 020 8742 1775/ 020 8996 1686
e-mail info@redmondvie.com
www.redmondvie.com

EXTENSION TO FLAT 3
252 KILBURN HIGH RD.
LONDON NW6

PROPOSED SECTION AA

SCALE: 1:100 @ A3
DATE: FEB 2019
DRAWN: RCI

1047/03

DO NOT SCALE FOR CONSTRUCTION
VERIFY ALL DIMENSIONS ON SITE