



Proposed Ground Floor Plan - 1:50 @A1
As previously approved

GROUND & FIRST FLOOR FLAT
2b3p
GROUND FLOOR AREA: 52m²
FIRST FLOOR AREA: 44m²
TOTAL AREA OF FLAT: 96m²

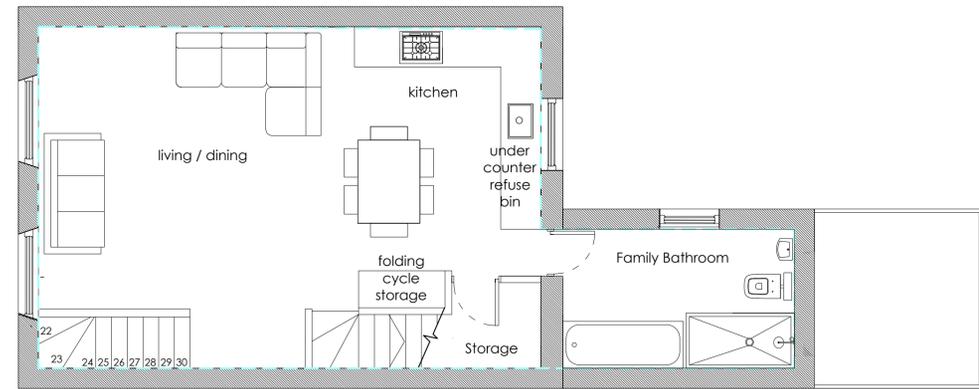


Proposed Second Floor Plan - 1:50 @A1

SECOND & THIRD FLOOR FLAT
2b3p
SECOND FLOOR AREA: 46m²
THIRD FLOOR AREA: 33m²
TOTAL AREA OF FLAT: 79m²

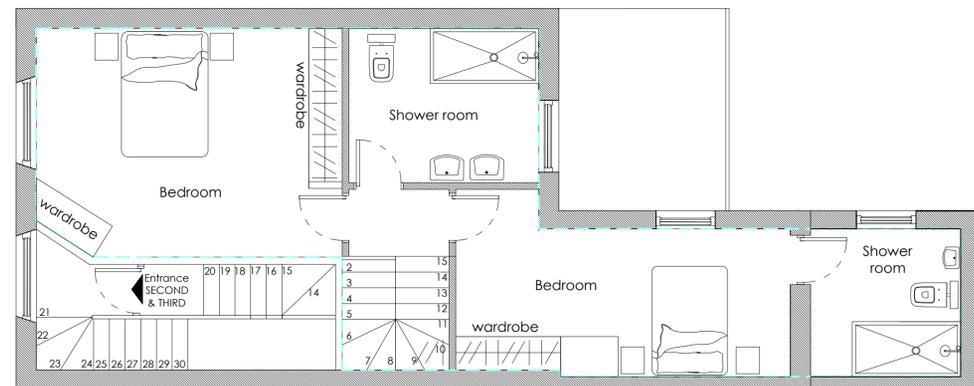

Proposed First Floor Plan - 1:50 @A1

GROUND & FIRST FLOOR FLAT
2b3p
GROUND FLOOR AREA: 52m²
FIRST FLOOR AREA: 44m²
TOTAL AREA OF FLAT: 96m²

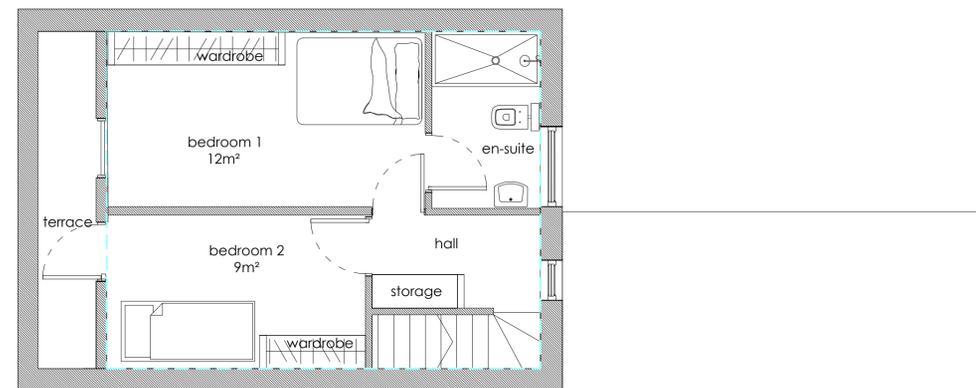


Proposed Third Floor Plan - 1:50 @A1
As previously approved

SECOND & THIRD FLOOR FLAT
2b3p
SECOND FLOOR AREA: 46m²
THIRD FLOOR AREA: 33m²
TOTAL AREA OF FLAT: 79m²

LEVEL	UNIT	GIA m ²
GROUND & FIRST FLOOR FLAT	2 bed 3 person	96m ²
SECOND & THIRD FLOOR FLAT	2 bed 3 person	79m ²

49 PRATT STREET, CAMDEN, NW1 0BJ
PROPOSED FLATS

date OCT 2017	client MR SINA MOTESHAREI
scale 1:50 @A1	drawing no. 17 / 49P / P 211
	revision -

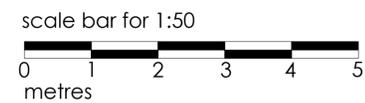



MIKE BECK DESIGN

t: 07961 031 843
w: www.mikebeckdesign.co.uk
e: info@mikebeckdesign.co.uk