

FOR FURTHER DETAIL PLAN AND ELEVATIONS OF TOILETS SEE DRAWING NO 1554-27

LONDON BOROUGH OF GARDEN TOWN AND COUNTRY PLANNING ACTS
 19 MAR 1992
 PLANS APPROVED ON BEHALF OF THE COUNCIL

NOTE
 THE COVERS TO ALL MANHOLES TO BE LOWERED TO SUIT FINISHED FLOOR LEVEL.

- C 1/12/91 Office to ground floor
- B 21/11/91 Staff toilet area revised
- 6 / 11 / 91
- A Toilet layout revised
- 5/11/91
- Partition amended - Dispensing bar


179101334

If in doubt ask
 Do not scale from this drawing
 Check drawing on receipt and immediately report any discrepancies to architect
 Verify all dimensions levels on site prior to construction

Project no	Drwg. no	Rev	Drawing title	Drawn	Date
1554	20	C	BASEMENT SETTING OUT		25.10.91
Project/client					Scale
CHINA DINER					1:50

JSP Architects


01-938 4577

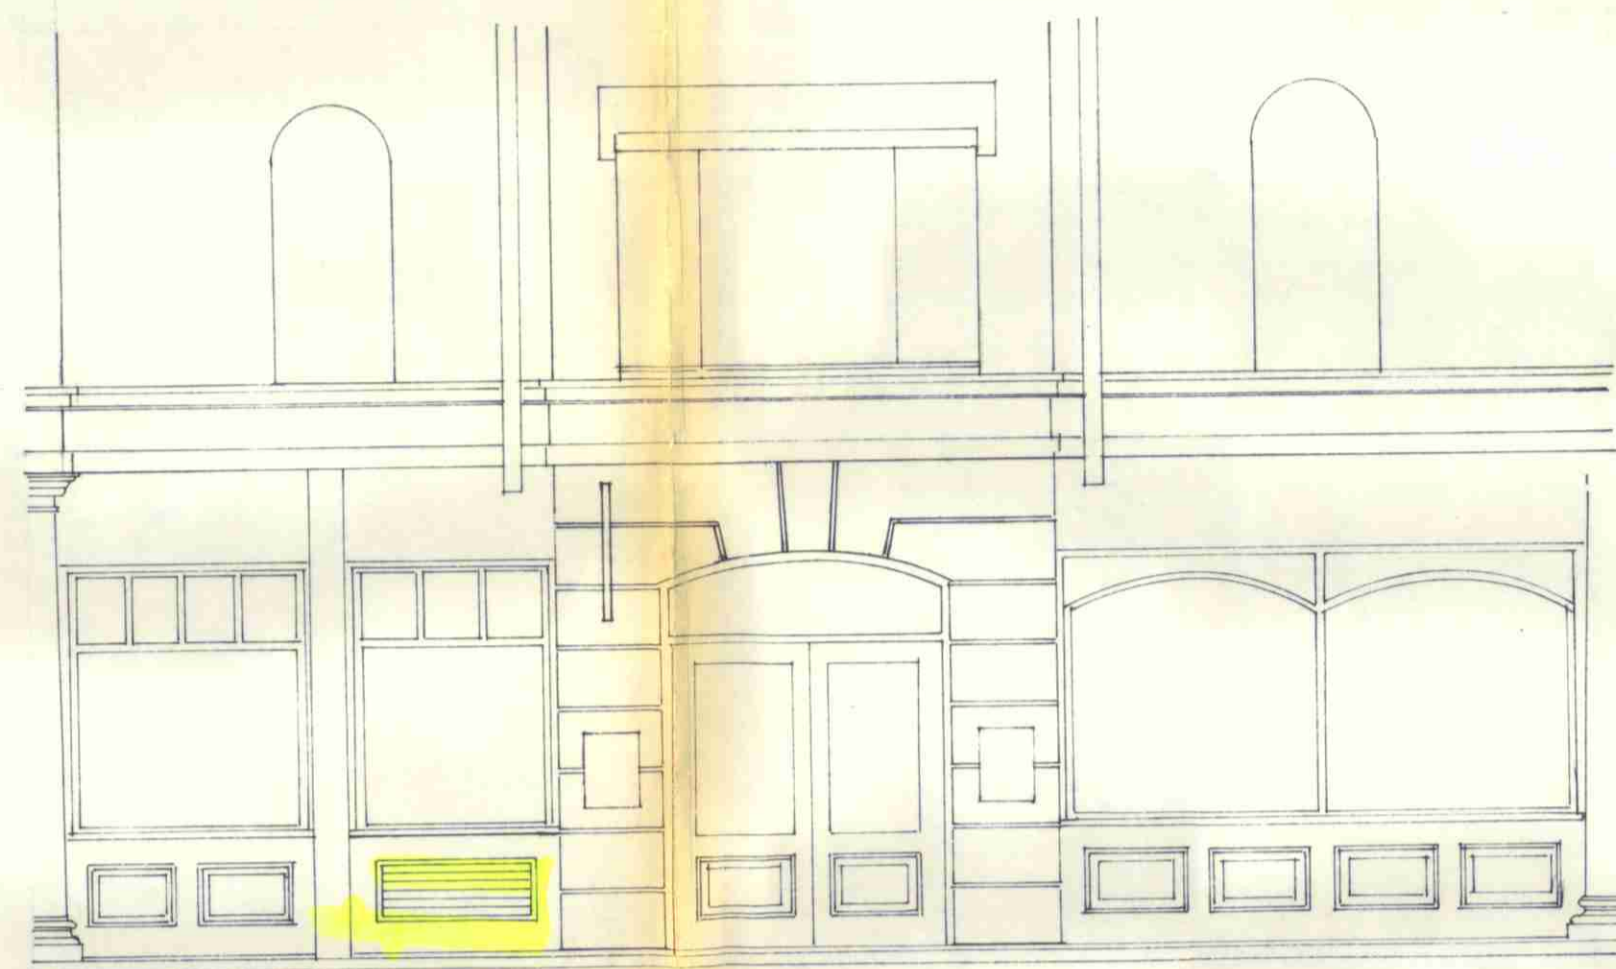

← DEMISED AREA →

Photo 2

NEW FRONTAGE
 TIMBER PAINTED IN ACCORDANCE WITH APPROVED SCHEME
 LOUVRES COLOUR COATED
 SIGN - INTERNALLY ILLUMINATED SIGN HUNG VERTICALLY
 WITH WHITE LETTERS AND BLACK SURROUND
 ALL TO DETAIL

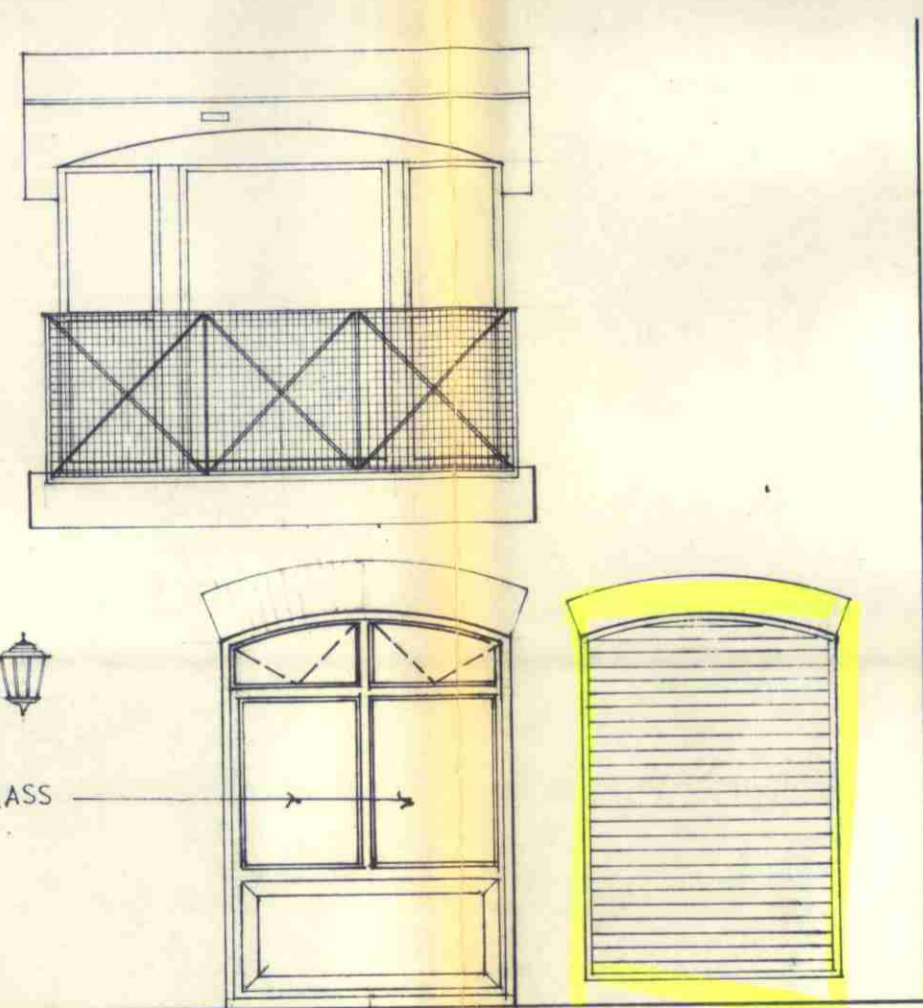


PAINTED TIMBER
 FITTED INTO
 EXISTING OPENING

ALUMINIUM
 POWDER COATED

Photo 3

ELEVATION B



Roof Entrance at
 ground floor level
 in Courtyard

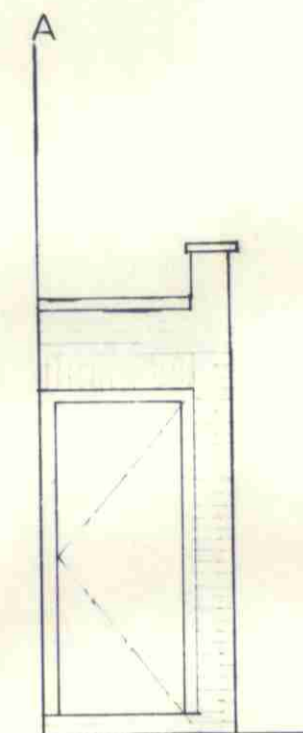

SIDE ELEVATIONS OF NEW STAIR ENCLOSURE
 ELEVATION A

Photo 1

ELEVATION B
 New louvres at
 Rear fire exit

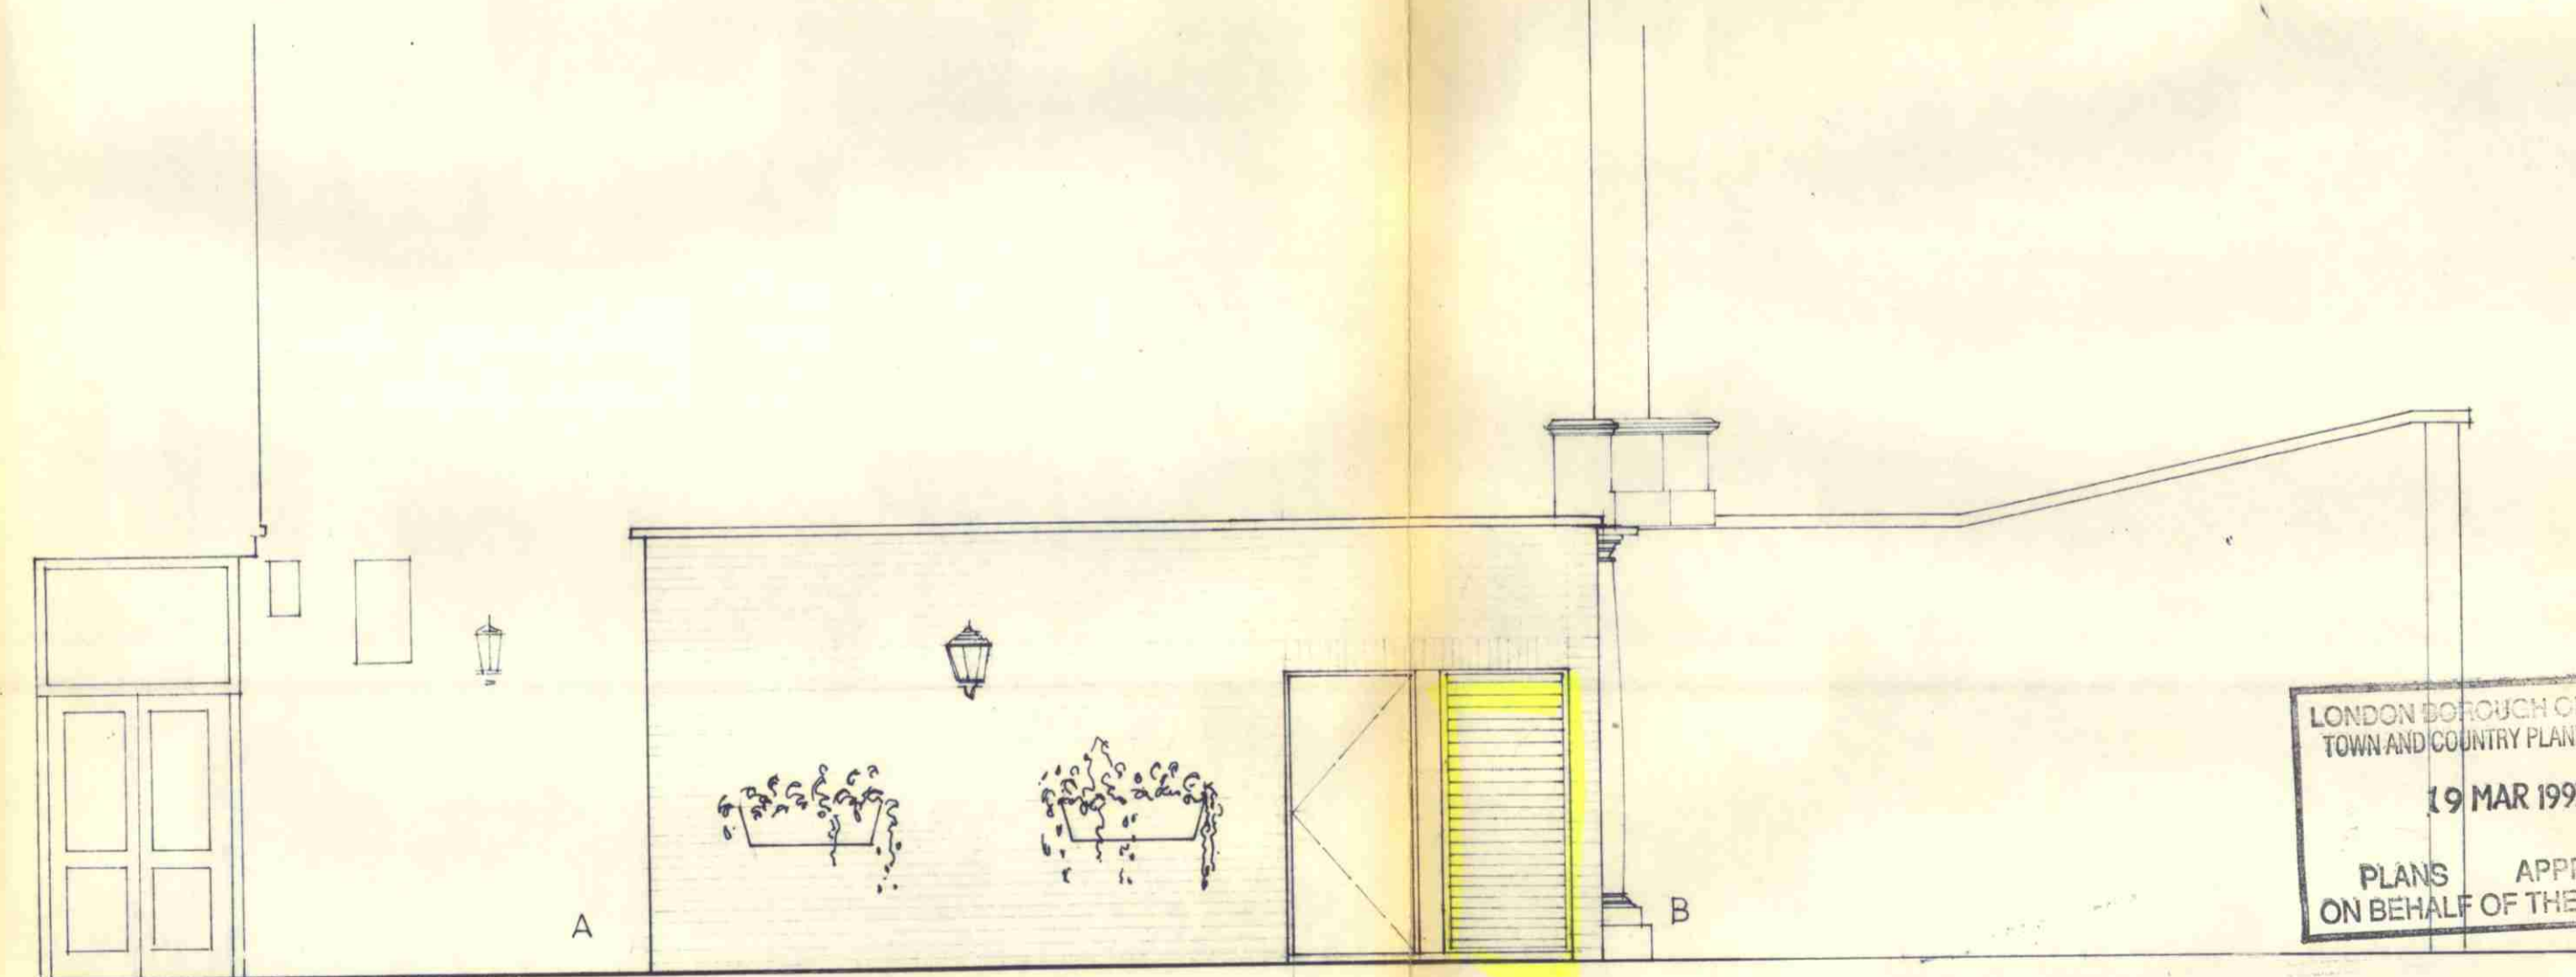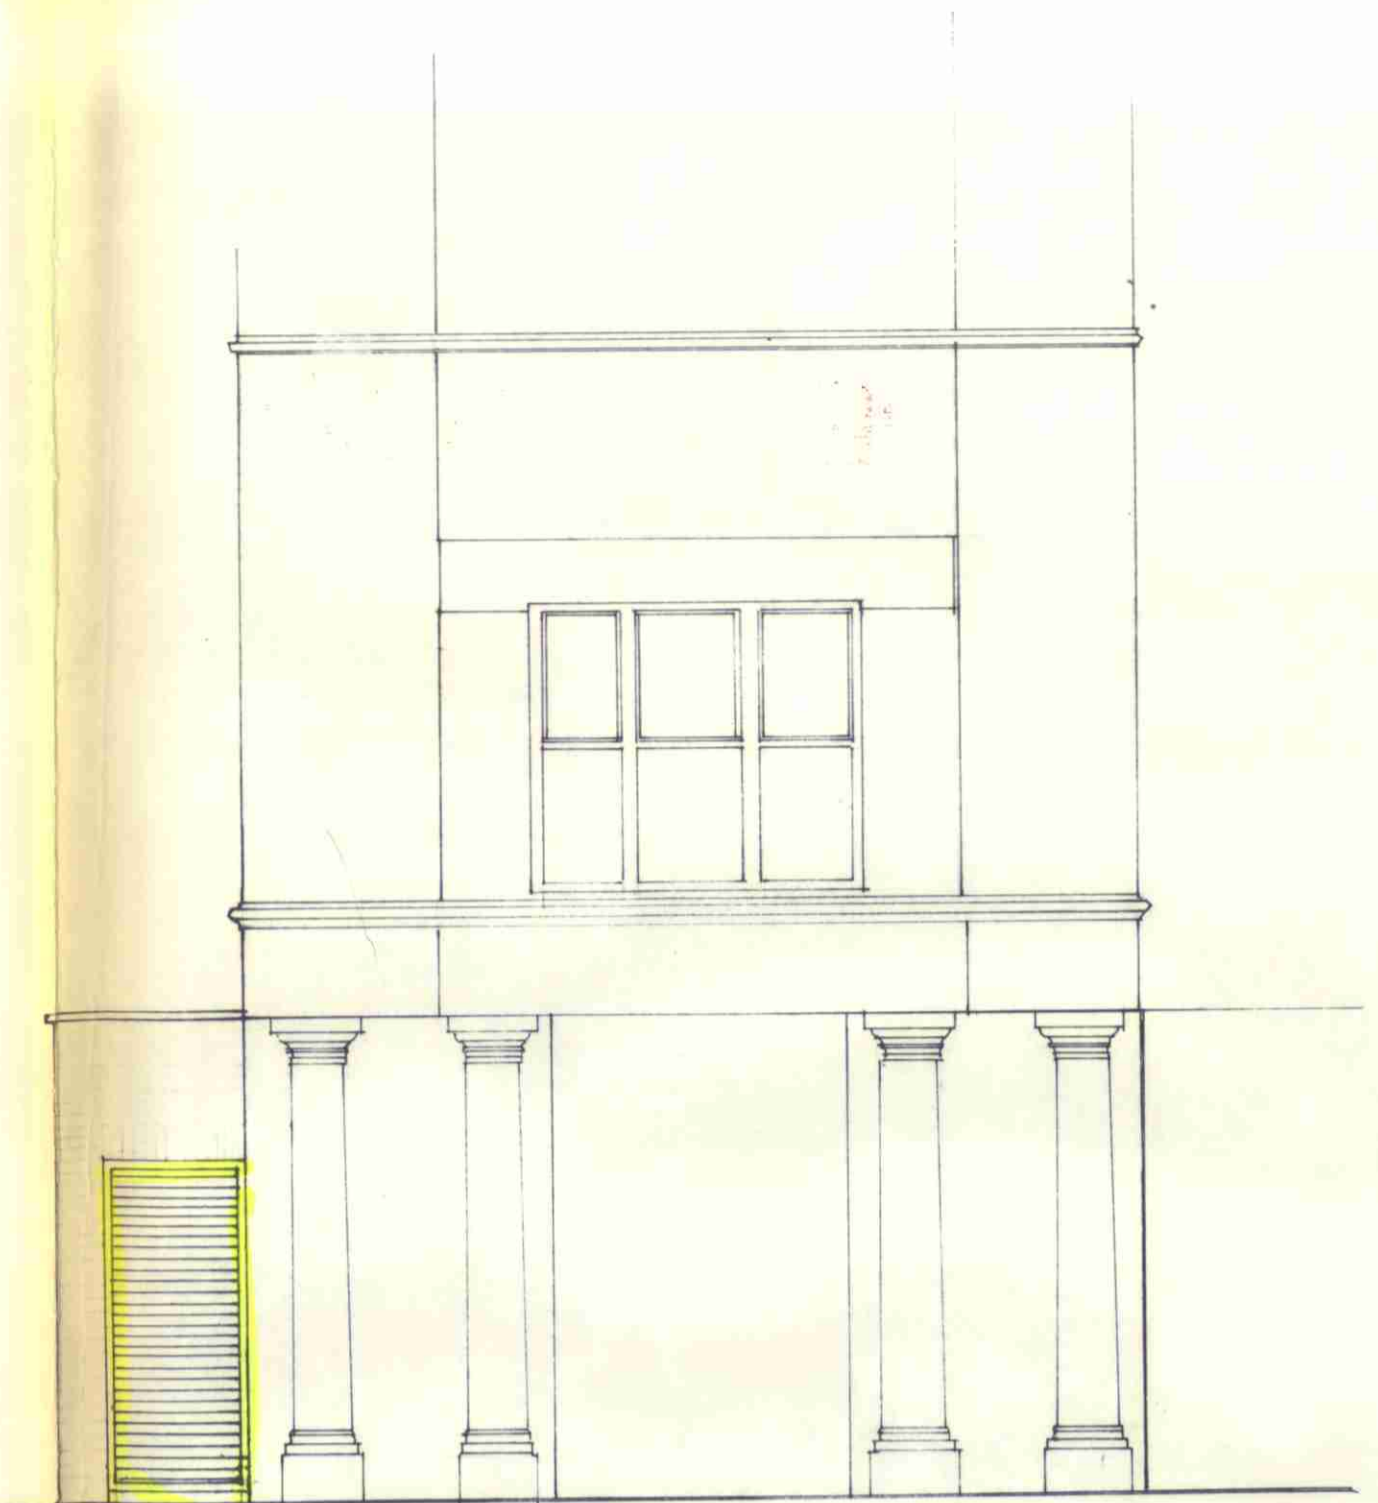

NEW STAIR ENCLOSURE
 FACING BRICKWORK TO MATCH EXISTING
 FLAT ROOF AND FLASHING

FRESH AIR INTAKE
 aluminium louvres
 powder coated

LONDON BOROUGH OF CAMDEN
 TOWN AND COUNTRY PLANNING AGENTS
 19 MAR 1992
 PLANS APPROVED
 ON BEHALF OF THE COUNCIL

TP9101334

B 1.12.91 External elevations revised
 A 1.10.91 Fresh air intake revised, stair enclosure extended

ELEVATION C

If in
 doubt
 ask

Do not scale
 from this
 drawing

Check drawing on receipt
 and immediately report any
 discrepancies to architect




Verify all dimensions/
 levels on site
 prior to construction

Project no	Drwg. no	Rev	Drawing title	Drawn	Date
1554	06	B	EXTERNAL ELEVATIONS		8 91
Project/client					Scale
CHINA DINER					1:50

01-938 4577

JSP Architects

THE CONTENTS OF THIS DRAWING ARE JSP COPYRIGHT AND SHALL NOT BE RE-USED WITHOUT THEIR WRITTEN PERMISSION

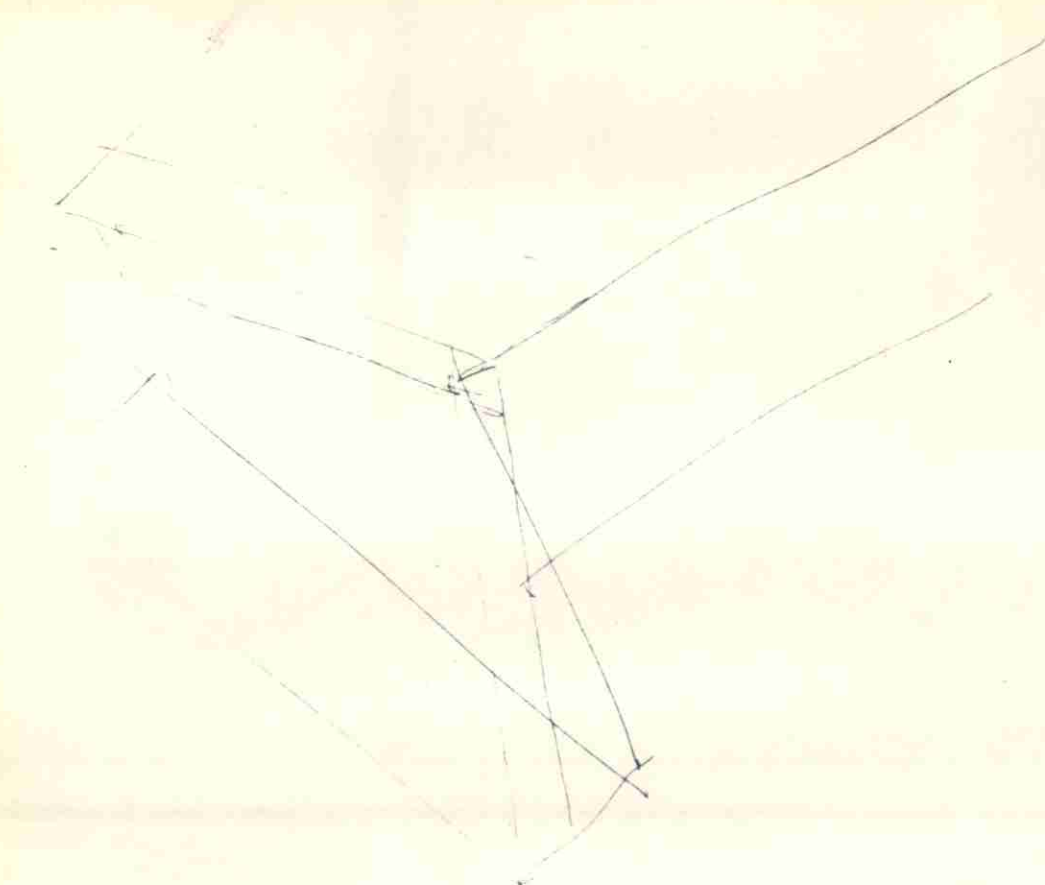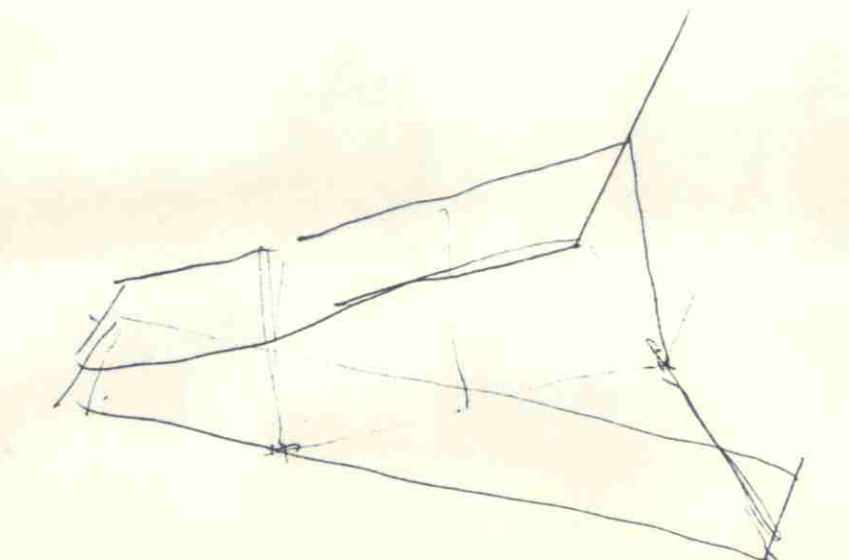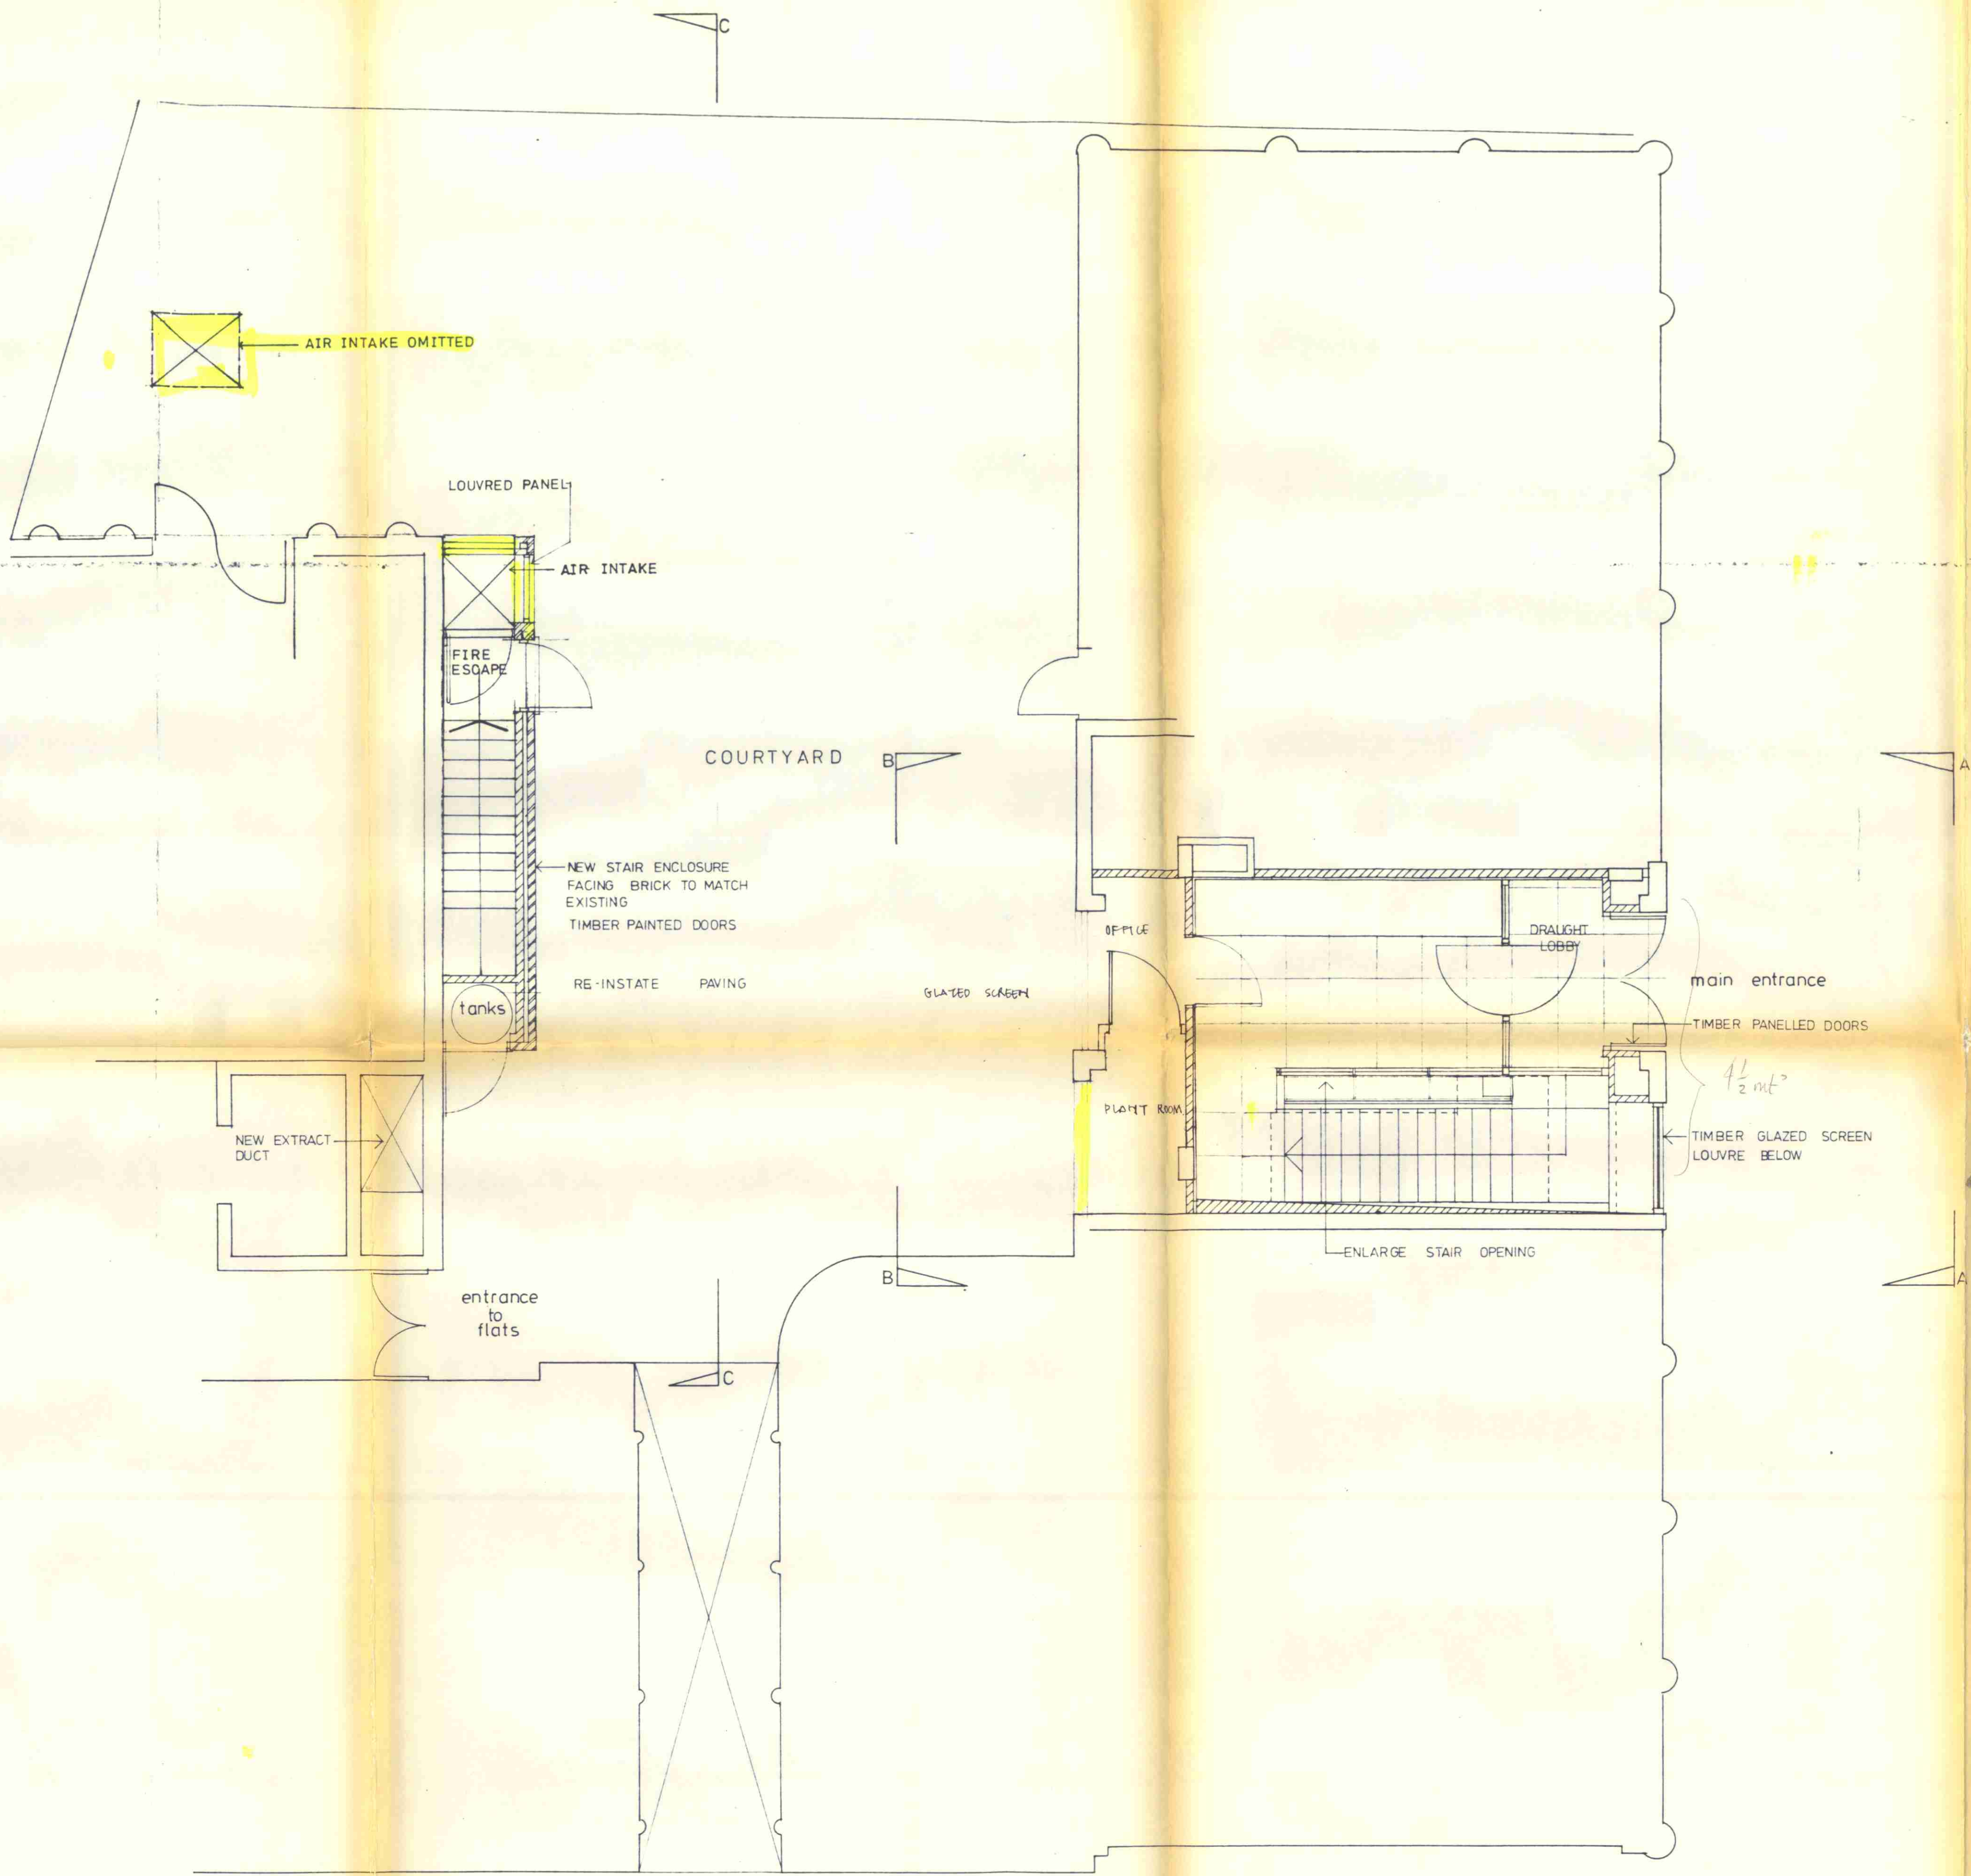

LONDON BOROUGH OF CAMDEN
TOWN AND COUNTRY PLANNING ACTS
19 MAR 1992
PLANS APPROVED
ON BEHALF OF THE COUNCIL

TP9 101 334

C 1.12.01 GROUND FLOOR PLANT ROOM REPOSITIONED OFFICE ADDED
B 1.10.91 AIR INTAKE TO HEAD OF STAIRS. ESCAPE STAIRS REVISED
A 30.09.91 ENTRANCE REVISED

Project no	Dwg. no	Rev	Drawing title	Drawn	Date
1554	05	C	GROUND FLOOR PLAN		8 91
Project/client					Scale
CHINA DINER					1:50

01-938 1577

JSP Architects

If in doubt ask
Do not scale from this drawing
Check drawing on receipt and immediately report any discrepancies to architect
Verify all dimensions/levels on site prior to construction

THE CONTENTS OF THIS DRAWING ARE JSP COPYRIGHT AND SHALL NOT BE RE-USED WITHOUT THEIR WRITTEN PERMISSION