
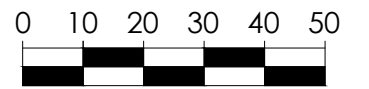


"© Ordnance Survey. The GeoInformation Group 2016 Licence No. LANDFLOW000032118"

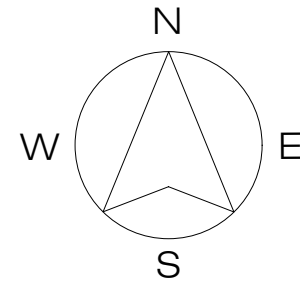

SCALE BAR (METRES)

01
A-(10)-001

EXISTING OS PLAN
1:625 @ A1, 1:1250 @ A3

PROJECT NAME:

CLIENT/PROJECT:

NOTES :

All dimensions in millimetres.

All dimensions and levels are to be checked on site by the main contractor prior to commencing excavation works. Any discrepancy is to be reported back to the designer for instruction.

This drawing is the property of VORBILD ARCHITECTURE LIMITED and may not be reproduced or disclosed to a third party in any form without written permission

ARCHITECTURE:



VORBILD
ARCHITECTURE

www.vorbild.co.uk

info@vorbild.co.uk

CONSTRUCTION:

INSTALLATIONS:

INSTALLATIONS:

SHEET TITLE:

EXISTING
OS PLAN

DRAWING STATUS:

FOR PLANNING

DRAWN BY:

TP/MS

APPROVED:

MS

SIGNATURE:

SIGNATURE:

JOB NUMBER:

0966

DRAWING No:

A-(10)-001

SCALE:

1:1250


DATE:

08.03.2019

Rev. No.:

0966


31 Crediton Hill, NW6

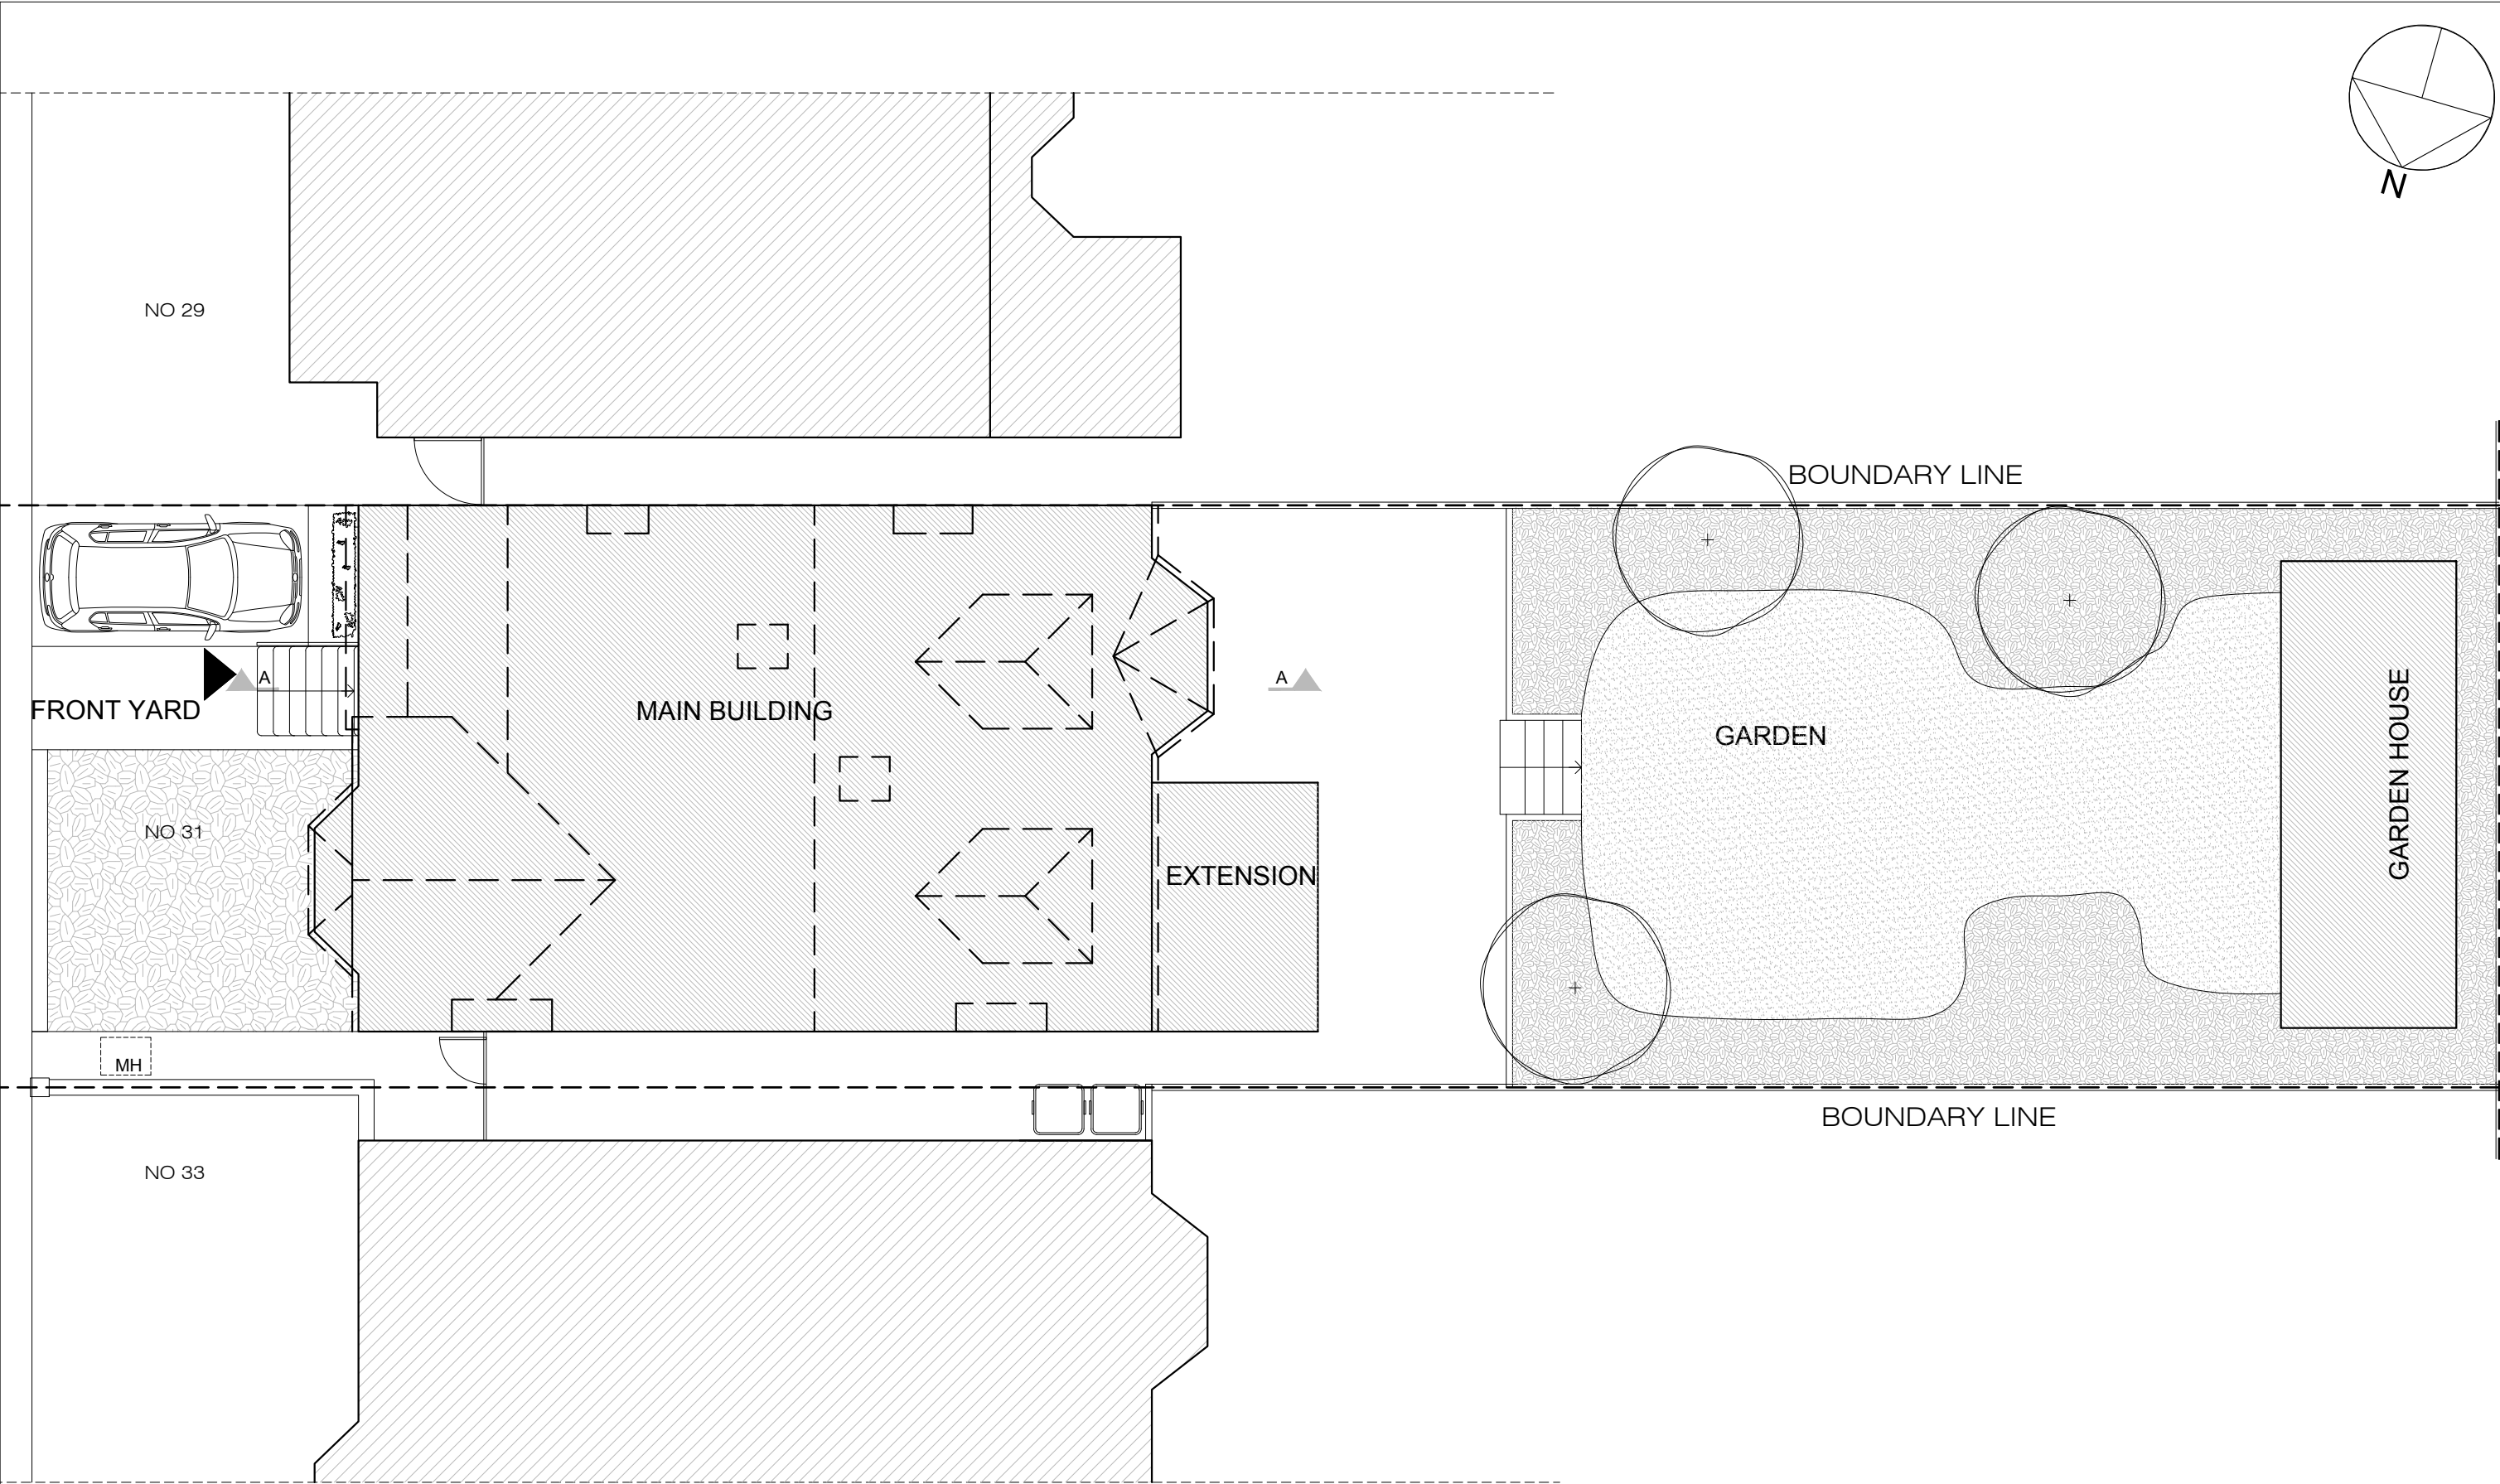


02

A-(10)-010

EXISTING SITE PLAN
1:50 @ A1, 1:100 @ A3

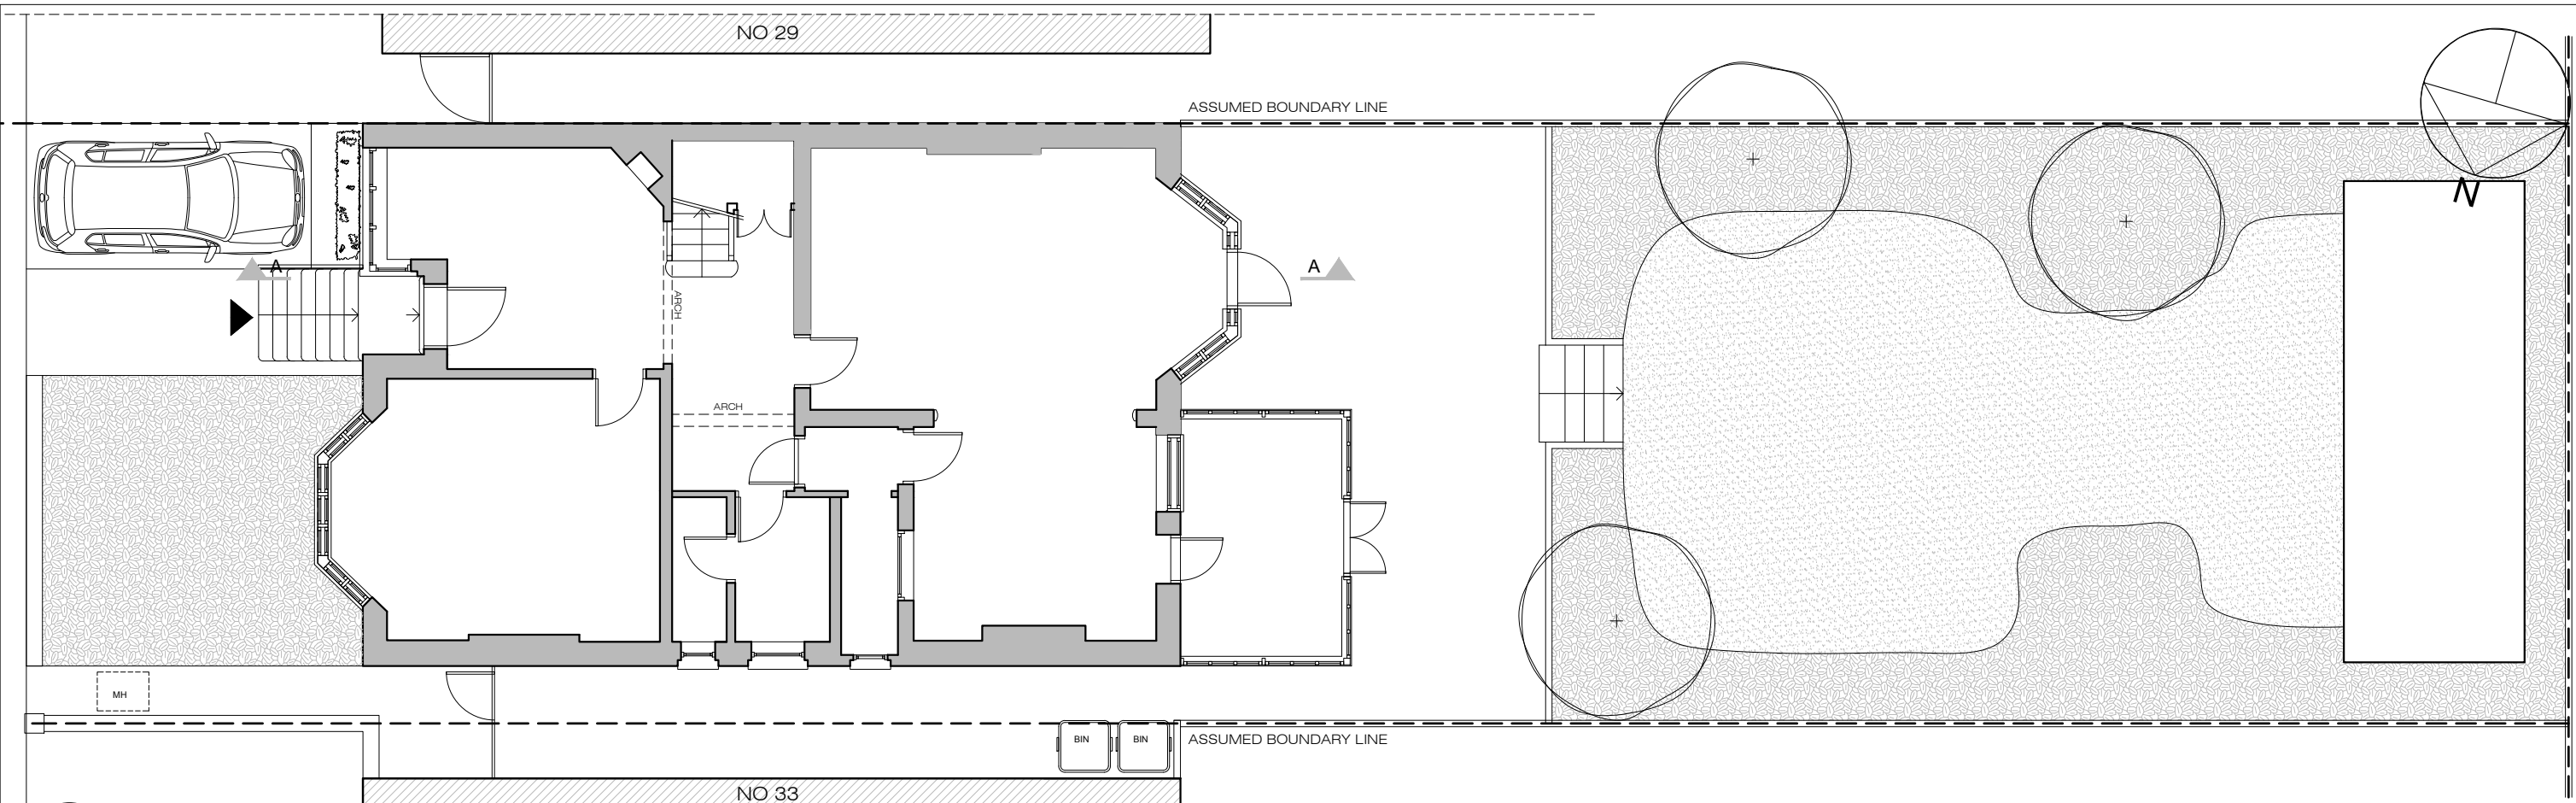

03 EXISTING GROUND FLOOR PLAN
A-(10)-011 1:50 @ A1,1:100 @ A3

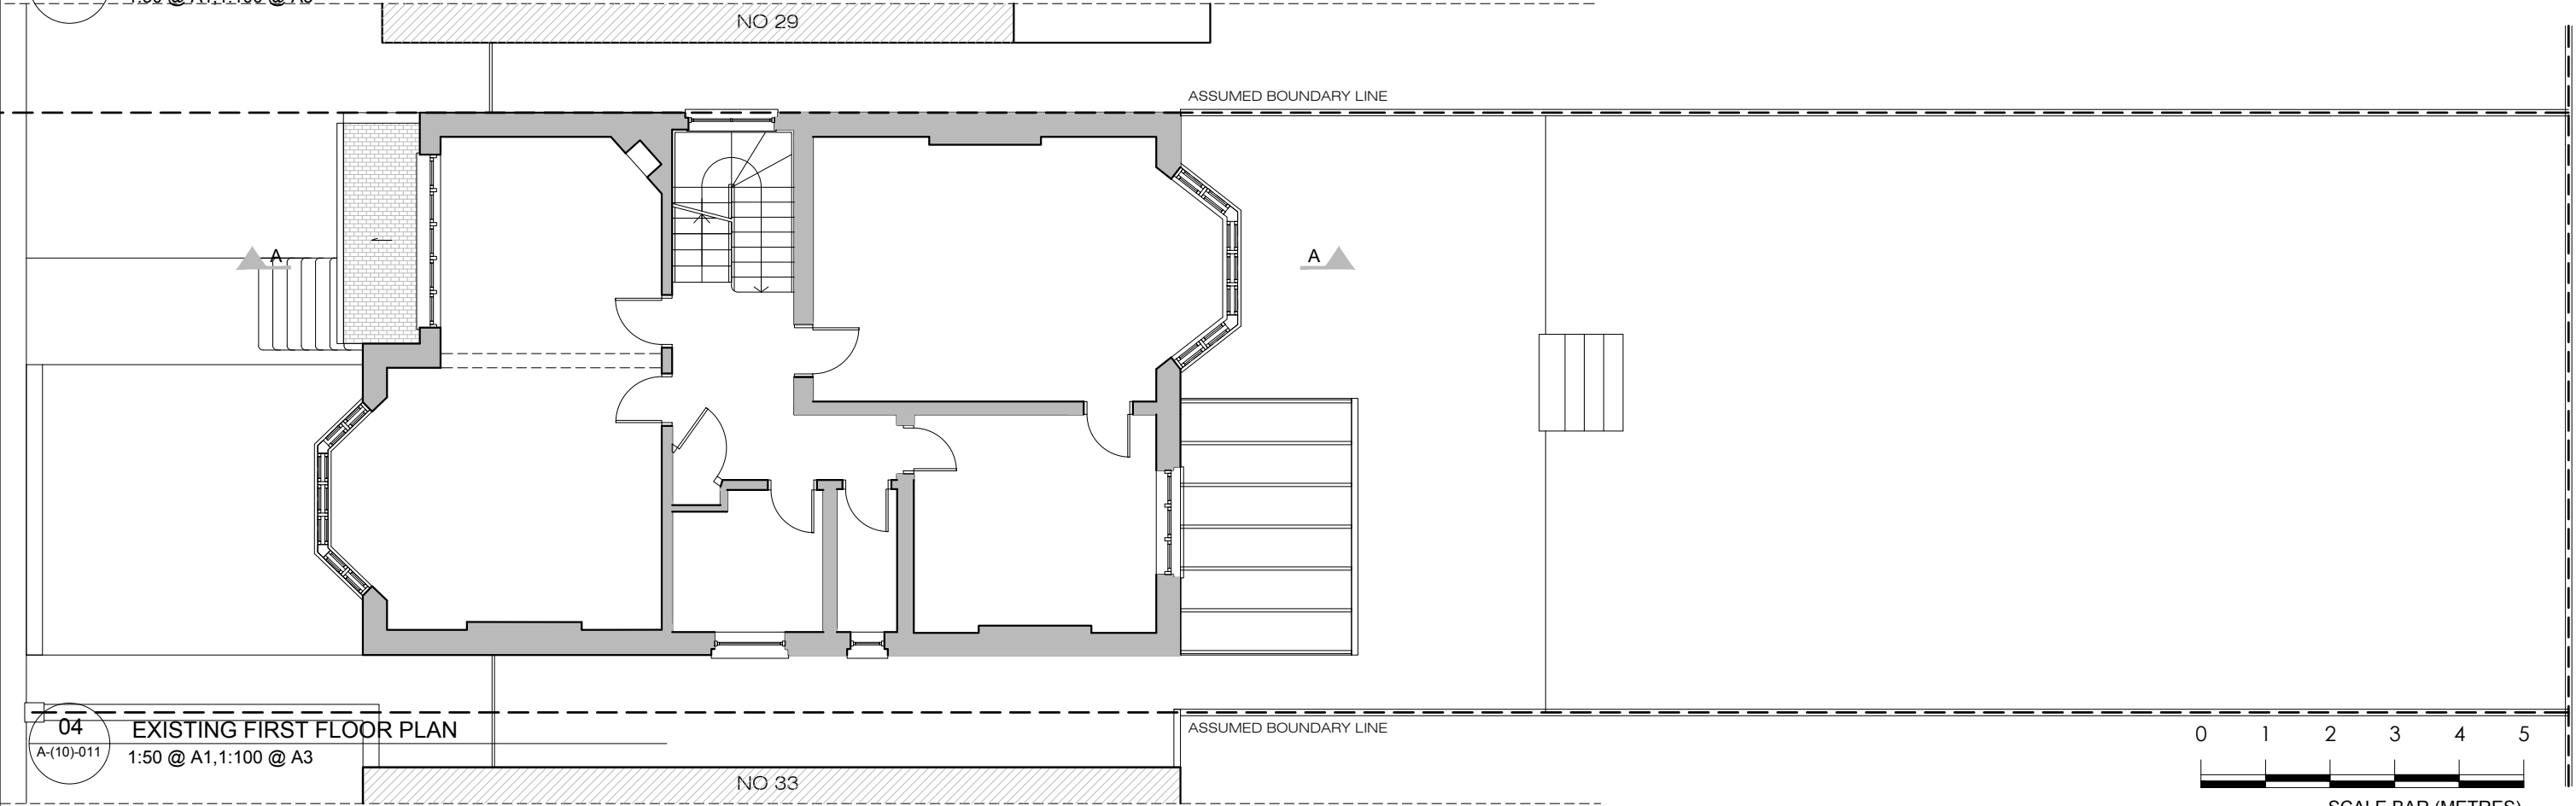

04 EXISTING FIRST FLOOR PLAN
A-(10)-011 1:50 @ A1,1:100 @ A3



SCALE BAR (METRES)

PROJECT NAME:	CLIENT/PROJECT:	NOTES :	ARCHITECTURE:	CONSTRUCTION:	SHEET TITLE:	DRAWING STATUS:	JOB NUMBER:
0966	31 Crediton Hill, NW6	All dimensions in millimetres. All dimensions and levels are to be checked on site by the main contractor prior to commencing excavation works. Any discrepancy is to be reported back to the designer for instruction. This drawing is the property of VORBILD ARCHITECTURE LIMITED and may not be reproduced or disclosed to a third party in any form without written permission	 VORBILD ARCHITECTURE www.vorbild.co.uk info@vorbild.co.uk		EXISTING GROUND AND FIRST FLOOR PLAN	FOR PLANNING	0966
				INSTALLATIONS:		DRAWN BY:	DRAWING No:
				INSTALLATIONS:		TP/MS	A-(10)-011
						APPROVED:	SCALE: DATE: Rev. No.:
						MS	1:100 08.03.2019



— — — — —
ASSUMED BOUNDARY LINE

ASSUMED BOUNDARY LINE

NO 33

NO 29



— — — — —
ASSUMED BOUNDARY LINE

NO 33

SCALE BAR (METRES)

0966

SIGNATURE: _____

SCALE: 1:100 DATE: 08.03.2019 Rev. No.



SIGNATURE: _____

SCALE: 1:100 DATE: 08.03.2019 Rev. No.

JOB NUMBER:

MS

1:100 08.03.2019

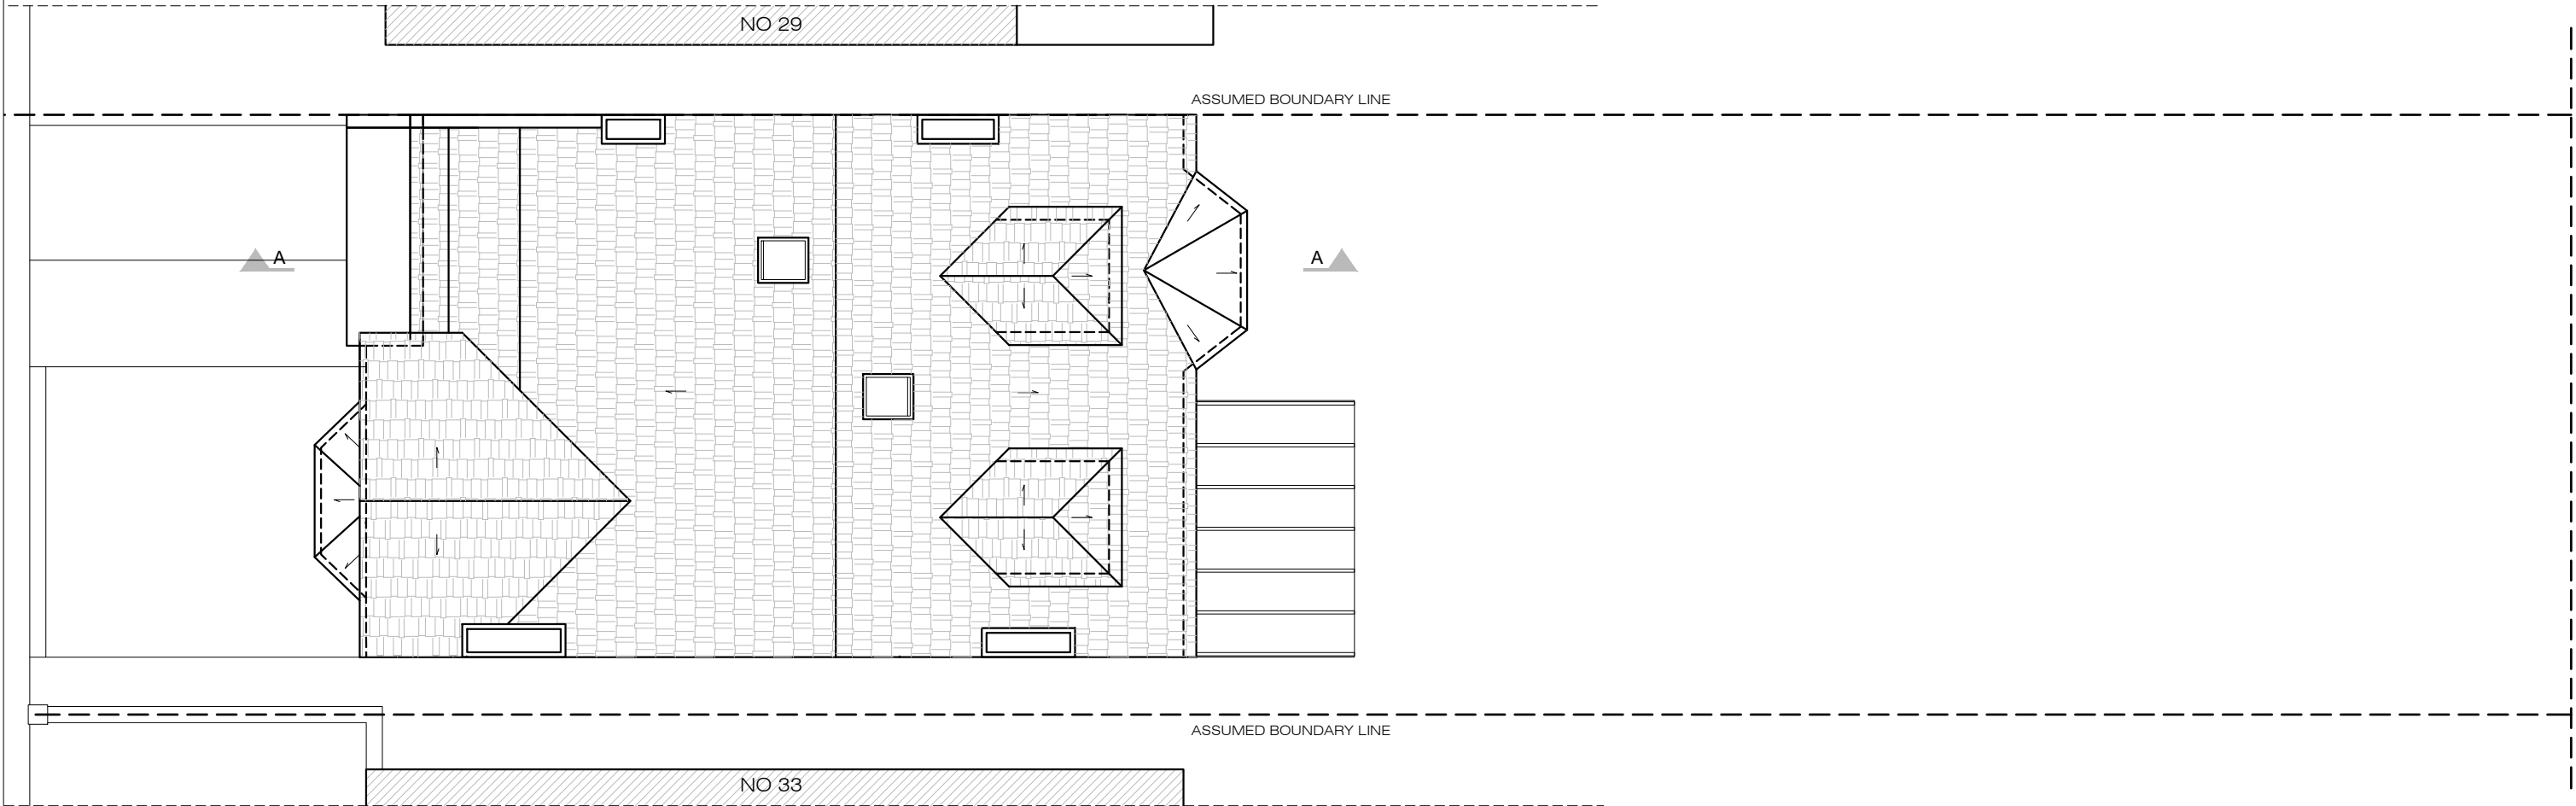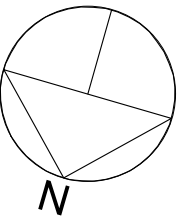


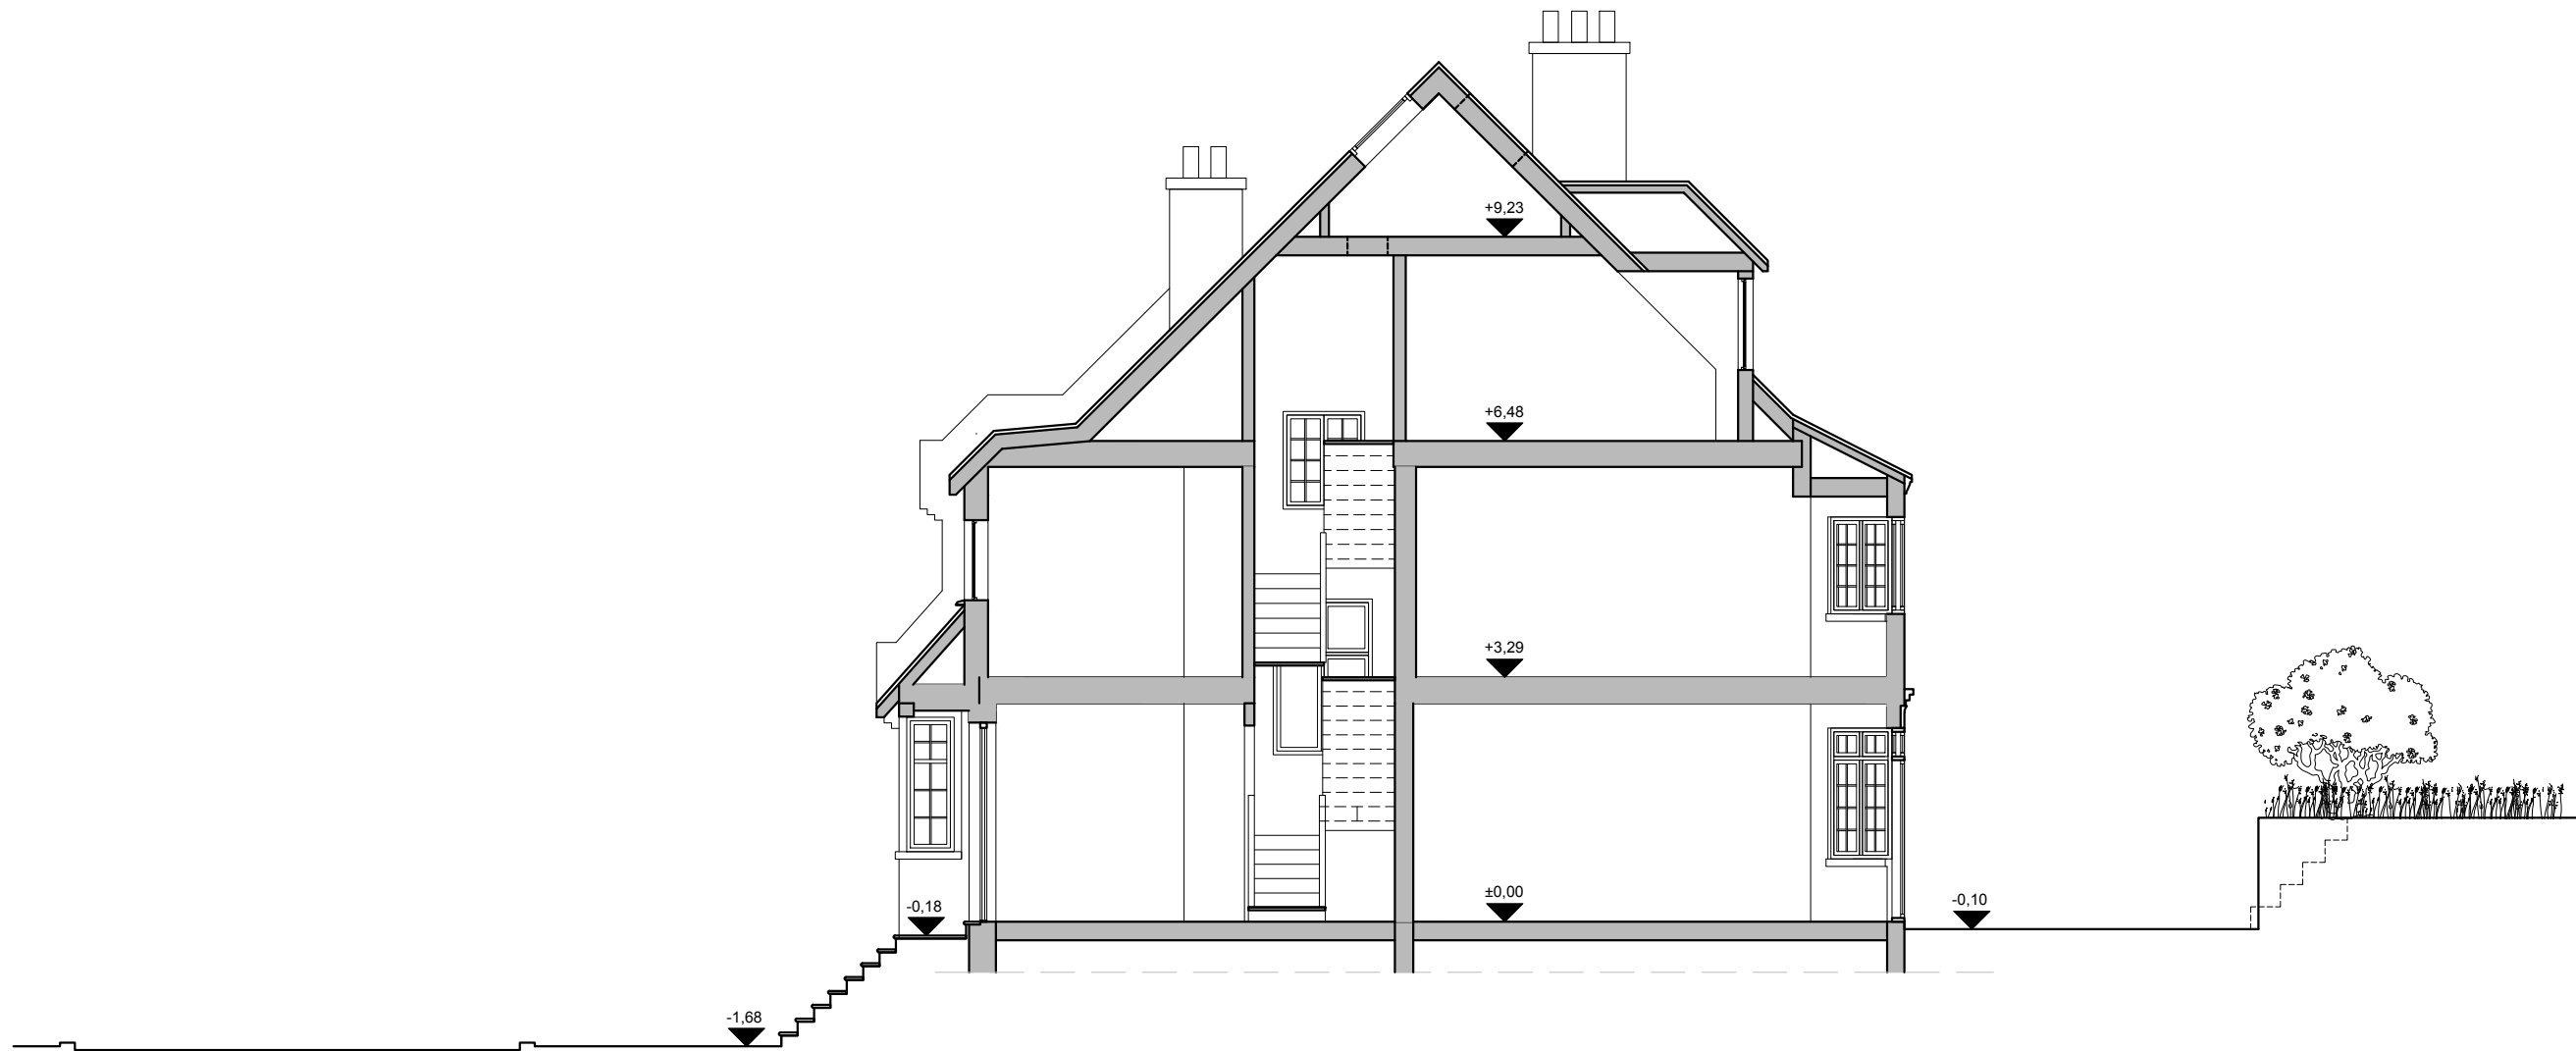
07
A-(10)-013

EXISTING ROOF PLAN
1:50 @ A1, 1:100 @ A3




SCALE BAR (METRES)

PROJECT NAME:	CLIENT/PROJECT:	NOTES :	ARCHITECTURE:	CONSTRUCTION:	SHEET TITLE:	DRAWING STATUS:	JOB NUMBER:
0966	31 Crediton Hill, NW6	All dimensions in millimetres. All dimensions and levels are to be checked on site by the main contractor prior to commencing excavation works. Any discrepancy is to be reported back to the designer for instruction. This drawing is the property of VORBILD ARCHITECTURE LIMITED and may not be reproduced or disclosed to a third party in any form without written permission	 VORBILD ARCHITECTURE www.vorbild.co.uk info@vorbild.co.uk		EXISTING ROOF PLAN	FOR PLANNING	0966
				INSTALLATIONS:		DRAWN BY:	DRAWING No:
				INSTALLATIONS:		TP/MS	A-(10)-013
						APPROVED:	SCALE: DATE: Rev. No.:
						MS	1:100 08.03.2019




08
A-(11)-010

EXISTING SECTION A-A
1:50 @ A1, 1:100 @ A3

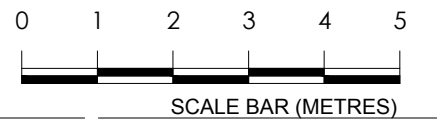


PROJECT NAME:	CLIENT/PROJECT:	NOTES :	ARCHITECTURE:	CONSTRUCTION:	SHEET TITLE:	DRAWING STATUS:	JOB NUMBER:
0966	31 Crediton Hill, NW6	All dimensions in millimetres. All dimensions and levels are to be checked on site by the main contractor prior to commencing excavation works. Any discrepancy is to be reported back to the designer for instruction. This drawing is the property of VORBILD ARCHITECTURE LIMITED and may not be reproduced or disclosed to a third party in any form without written permission	 VORBILD ARCHITECTURE www.vorbild.co.uk info@vorbild.co.uk		EXISTING SECTION A-A	FOR PLANNING	0966
				INSTALLATIONS:		DRAWN BY:	DRAWING No:
				INSTALLATIONS:		TP/MS	A-(11)-010
						APPROVED:	SCALE: DATE: Rev. No.:
						MS	1:100 08.03.2019

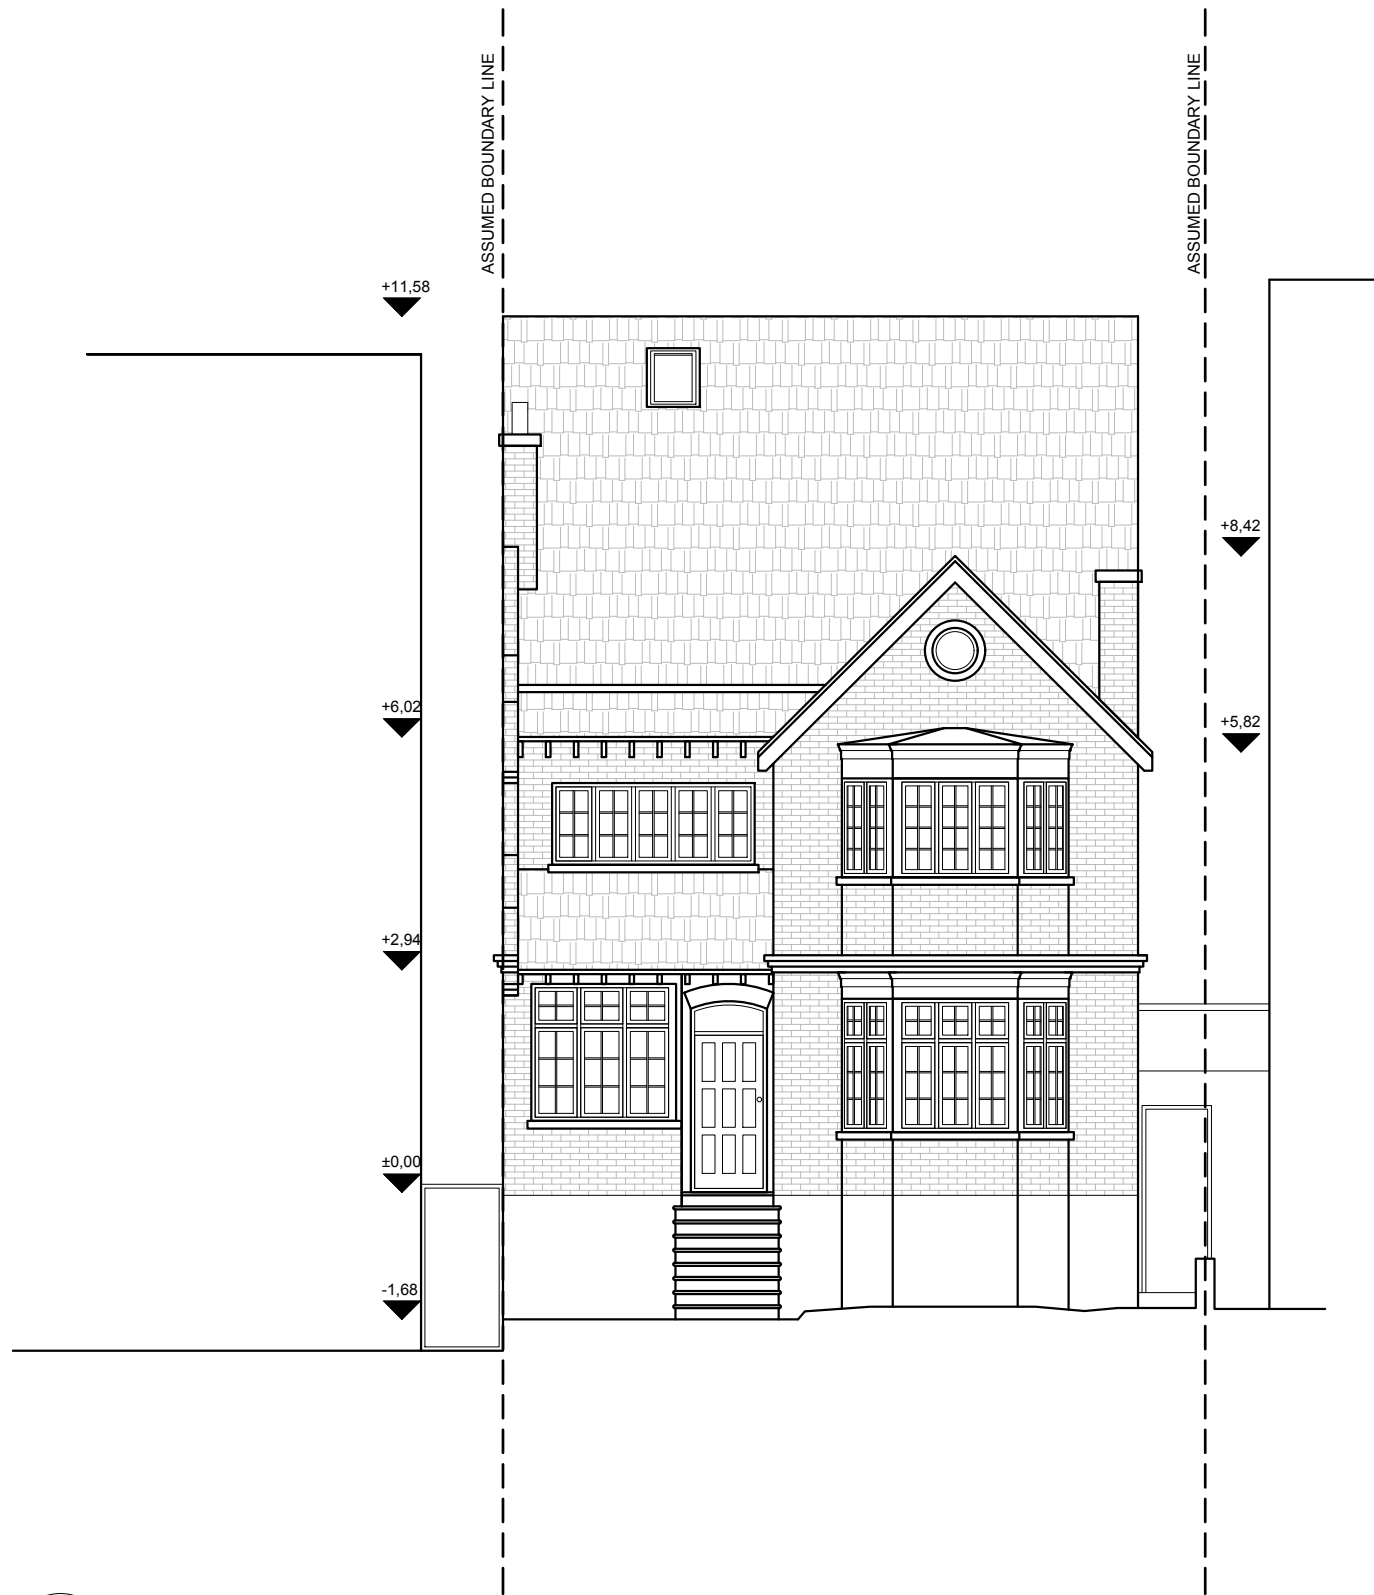


09
A-(12)-010

EXISTING FRONT ELEVATION
1:50 @ A1, 1:100 @ A3

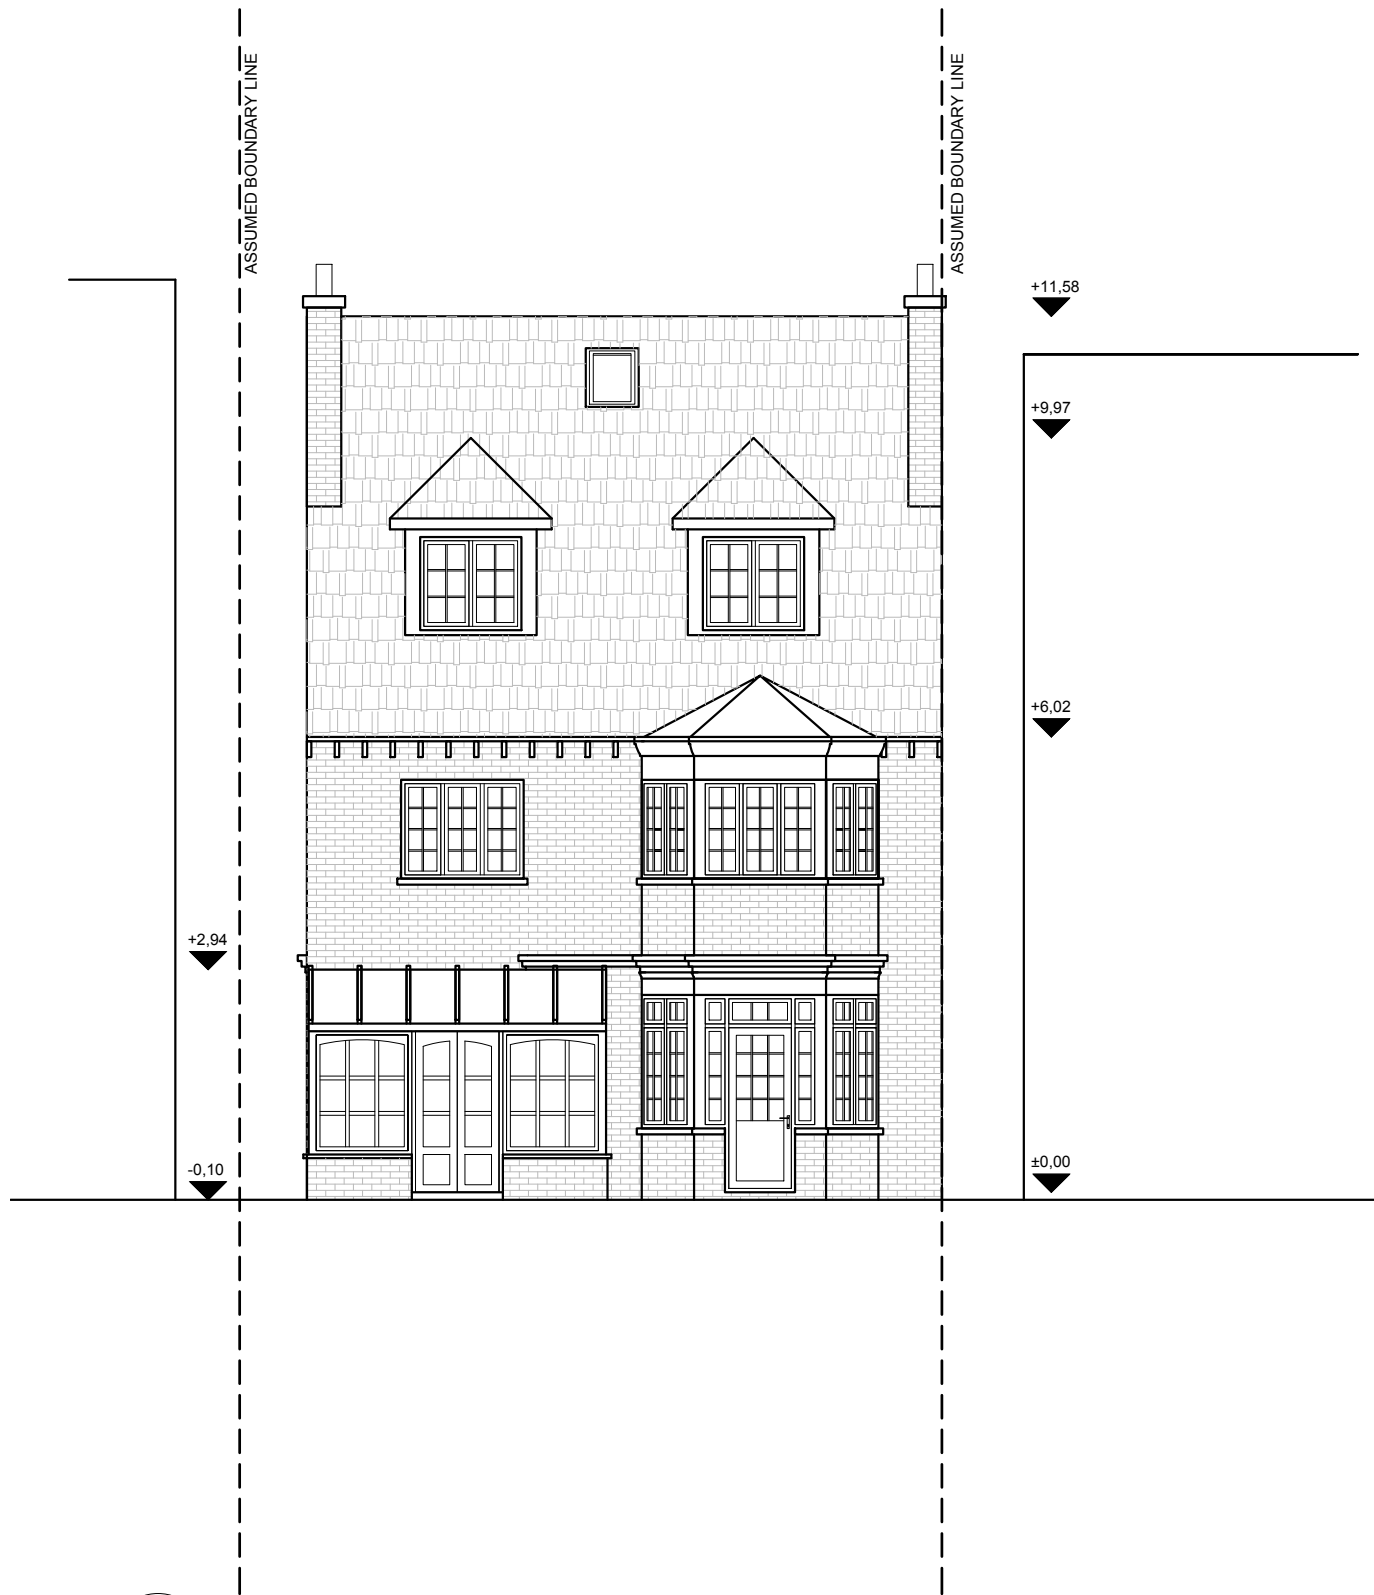

10
A-(12)-010

EXISTING REAR ELEVATION
1:50 @ A1, 1:100 @ A3

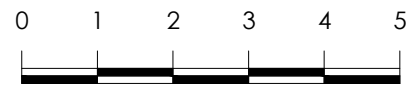

SCALE BAR (METRES)

PROJECT NAME:

CLIENT/PROJECT:

NOTES :

All dimensions in millimetres.

All dimensions and levels are to be checked on site by the main contractor prior to commencing excavation works. Any discrepancy is to be reported back to the designer for instruction.

This drawing is the property of VORBILD ARCHITECTURE LIMITED and may not be reproduced or disclosed to a third party in any form without written permission

ARCHITECTURE:



VORBILD
ARCHITECTURE

www.vorbild.co.uk

info@vorbild.co.uk

CONSTRUCTION:

INSTALLATIONS:

INSTALLATIONS:

SHEET TITLE:

EXISTING
FRONT AND REAR ELEVATION

DRAWING STATUS:

FOR PLANNING

DRAWN BY:

TP/MS

APPROVED:

MS

SIGNATURE:

SIGNATURE:

JOB NUMBER:

0966

DRAWING No:

A-(12)-010

SCALE:

1:100

DATE:

08.03.2019

Rev. No.:

0966

31 Crediton Hill, NW6




11
A-(12)-011

EXISTING NORTH ELEVATION
1:50 @ A1, 1:100 @ A3




SCALE BAR (METRES)

PROJECT NAME:	CLIENT/PROJECT:	NOTES : All dimensions in millimetres. All dimensions and levels are to be checked on site by the main contractor prior to commencing excavation works. Any discrepancy is to be reported back to the designer for instruction. This drawing is the property of VORBILD ARCHITECTURE LIMITED and may not be reproduced or disclosed to a third party in any form without written permission	ARCHITECTURE:  VORBILD ARCHITECTURE www.vorbild.co.uk info@vorbild.co.uk	CONSTRUCTION: INSTALLATIONS:	SHEET TITLE: EXISTING NORTH ELEVATION	DRAWING STATUS: FOR PLANNING	JOB NUMBER: 0966
0966	31 Crediton Hill, NW6					DRAWN BY: TP/MS	DRAWING No: A-(12)-011
				INSTALLATIONS:		APPROVED: MS	SCALE: 1:100 DATE: 08.03.2019 Rev. No.:



12
A-(12)-012

EXISTING SOUTH ELEVATION
1:50 @ A1, 1:100 @ A3

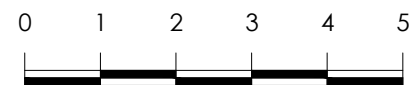

SCALE BAR (METRES)

PROJECT NAME:

CLIENT/PROJECT:

NOTES :

All dimensions in millimetres.

All dimensions and levels are to be checked on site by the main contractor prior to commencing excavation works. Any discrepancy is to be reported back to the designer for instruction.

This drawing is the property of VORBILD ARCHITECTURE LIMITED and may not be reproduced or disclosed to a third party in any form without written permission

ARCHITECTURE:



VORBILD
ARCHITECTURE

www.vorbild.co.uk

info@vorbild.co.uk

CONSTRUCTION:

INSTALLATIONS:

INSTALLATIONS:

SHEET TITLE:

EXISTING
SOUTH ELEVATION

DRAWING STATUS:

FOR PLANNING

DRAWN BY:

TP/MS

APPROVED:

MS

SIGNATURE:

SIGNATURE:

JOB NUMBER:

0966

DRAWING No:

A-(12)-012


SCALE:

1:100


DATE:

08.03.2019

Rev. No.:

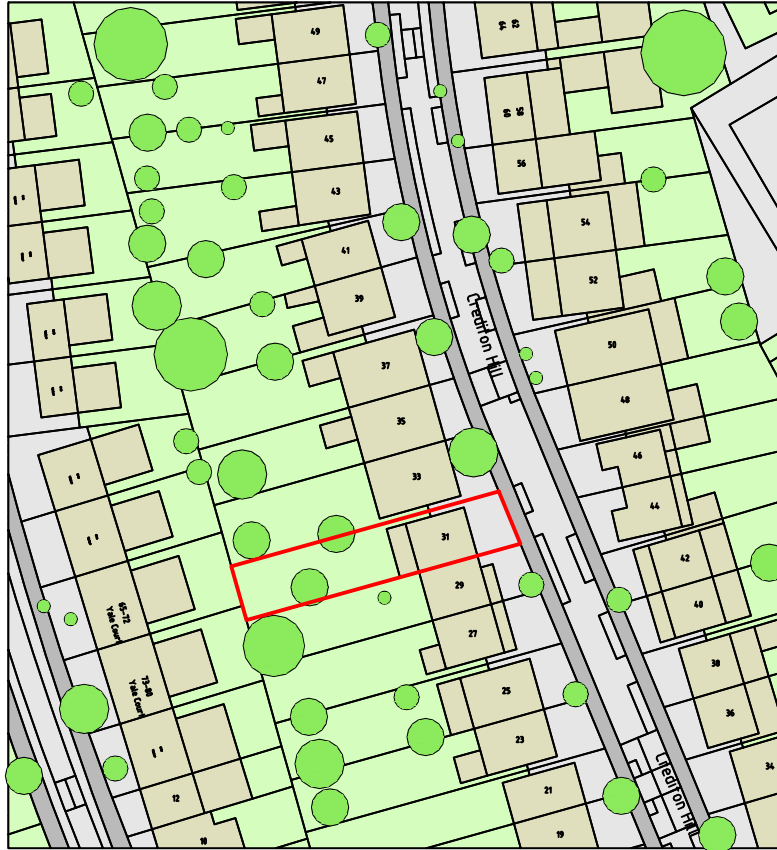

"© Ordnance Survey. The GeoInformation Group 2016 Licence No. LANDLON1000032118"

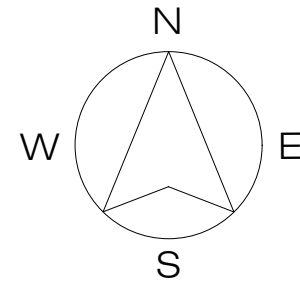

01
A-(13)-001

PROPOSED OS PLAN
1:625 @ A1, 1:1250 @ A3

PROJECT NAME:

CLIENT/PROJECT:

NOTES :

All dimensions in millimetres.

All dimensions and levels are to be checked on site by the main contractor prior to commencing excavation works. Any discrepancy is to be reported back to the designer for instruction.

This drawing is the property of VORBILD ARCHITECTURE LIMITED and may not be reproduced or disclosed to a third party in any form without written permission

ARCHITECTURE:



VORBILD
ARCHITECTURE

www.vorbild.co.uk

info@vorbild.co.uk

CONSTRUCTION:

INSTALLATIONS:

INSTALLATIONS:

SHEET TITLE:

PROPOSED
OS PLAN

DRAWING STATUS:

FOR PLANNING

DRAWN BY:

TP/MS

APPROVED:

MS

SIGNATURE:

SIGNATURE:

JOB NUMBER:

0966

DRAWING No:

A-(13)-001

SCALE:

1:1250


DATE:

08.03.2019

Rev. No.:


0966


31 Credon Hill, NW6

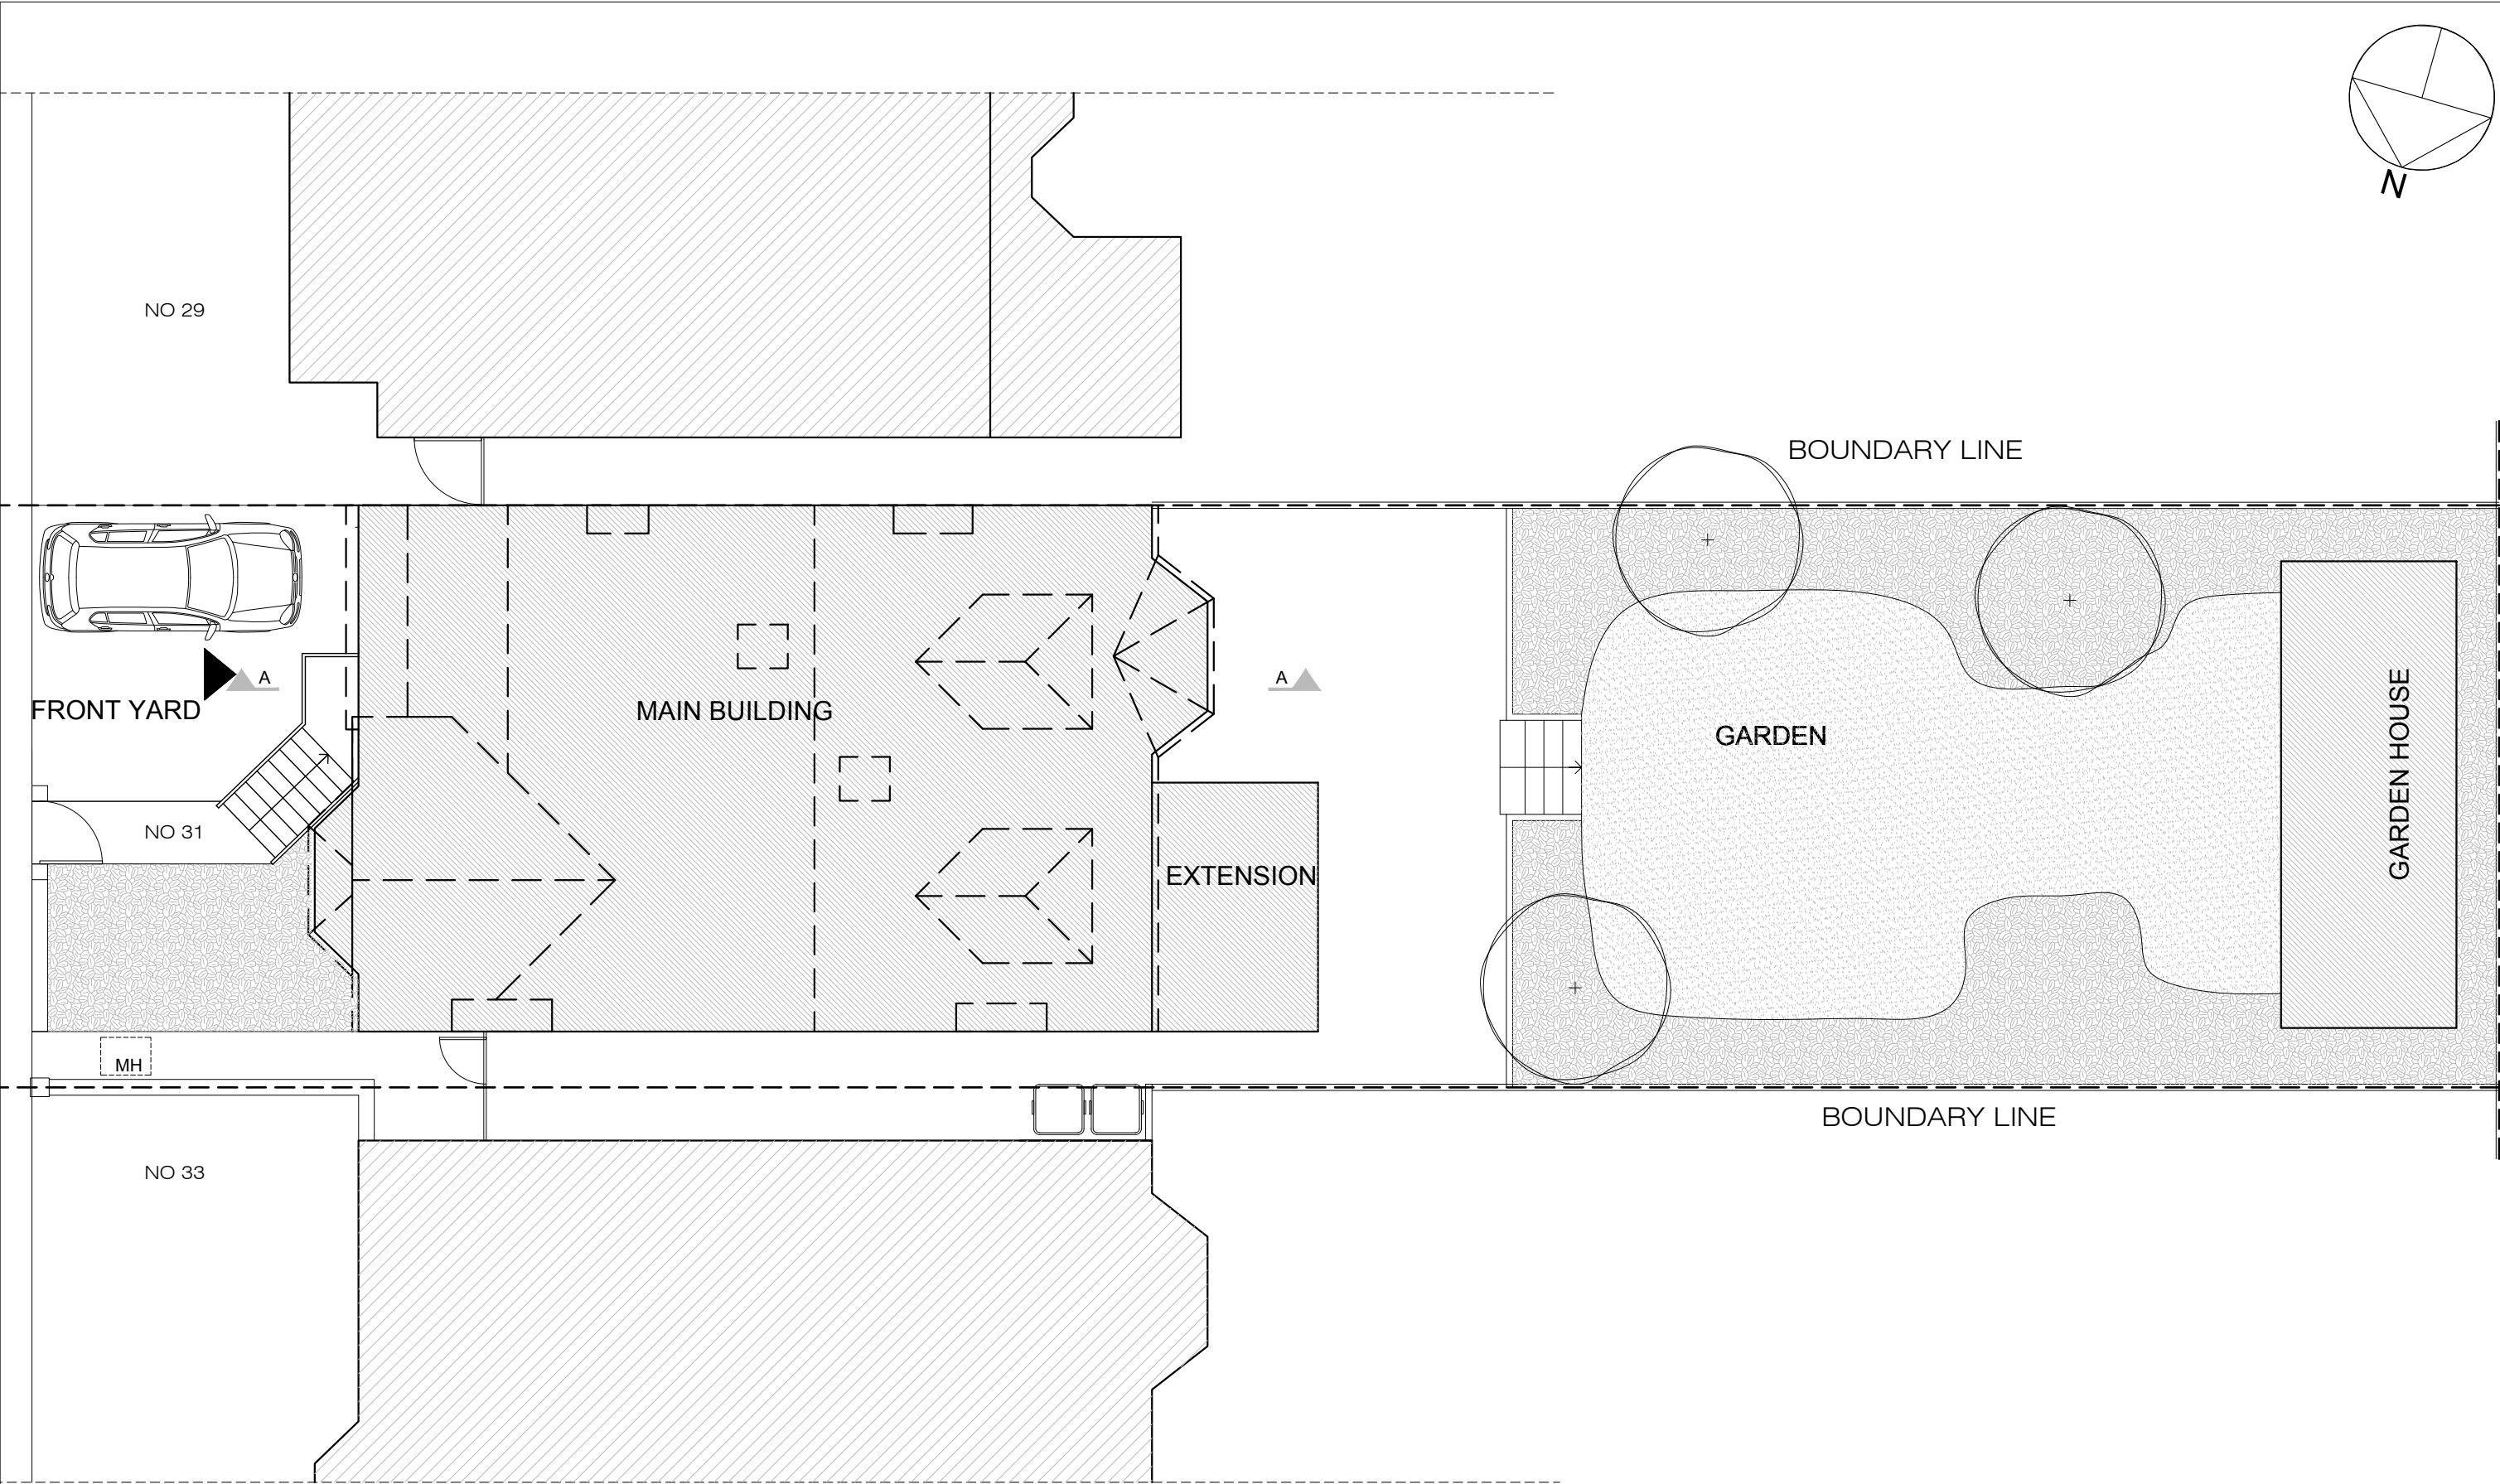


02
A-(13)-010

PROPOSED SITE PLAN
1:50 @ A1, 1:100 @ A3


PROJECT NAME:	CLIENT/PROJECT:	NOTES : All dimensions in millimetres. All dimensions and levels are to be checked on site by the main contractor prior to commencing excavation works. Any discrepancy is to be reported back to the designer for instruction. This drawing is the property of VORBILD ARCHITECTURE LIMITED and may not be reproduced or disclosed to a third party in any form without written permission	ARCHITECTURE:  VORBILD ARCHITECTURE www.vorbild.co.uk info@vorbild.co.uk	CONSTRUCTION: INSTALLATIONS:	SHEET TITLE: PROPOSED SITE PLAN	DRAWING STATUS: FOR PLANNING	JOB NUMBER: 0966
0966	31 Crediton Hill, NW6					DRAWN BY: TP/MS	DRAWING No: A-(13)-010
				INSTALLATIONS:		APPROVED: MS	SCALE: 1:100 DATE: 08.03.2019 Rev. No.:

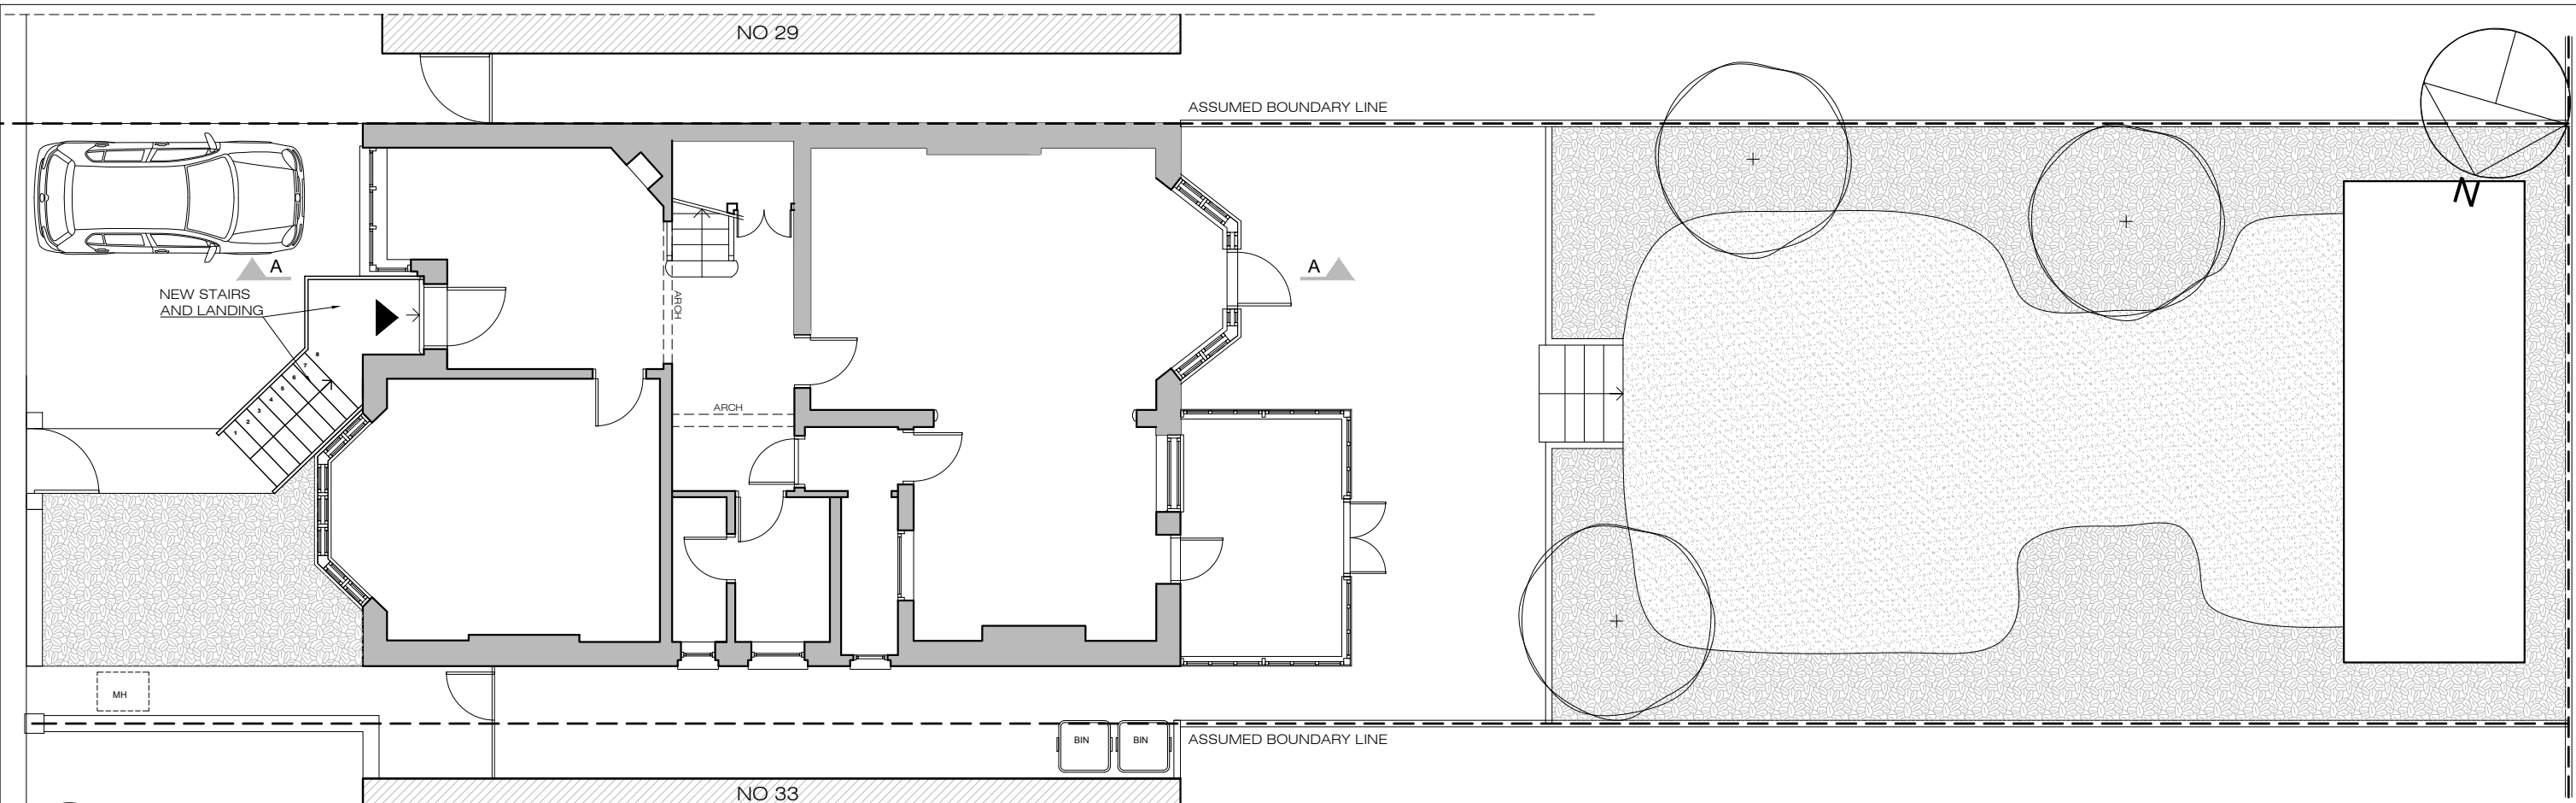


03 PROPOSED GROUND FLOOR PLAN
A-(13)-011 1:50 @ A1,1:100 @ A3

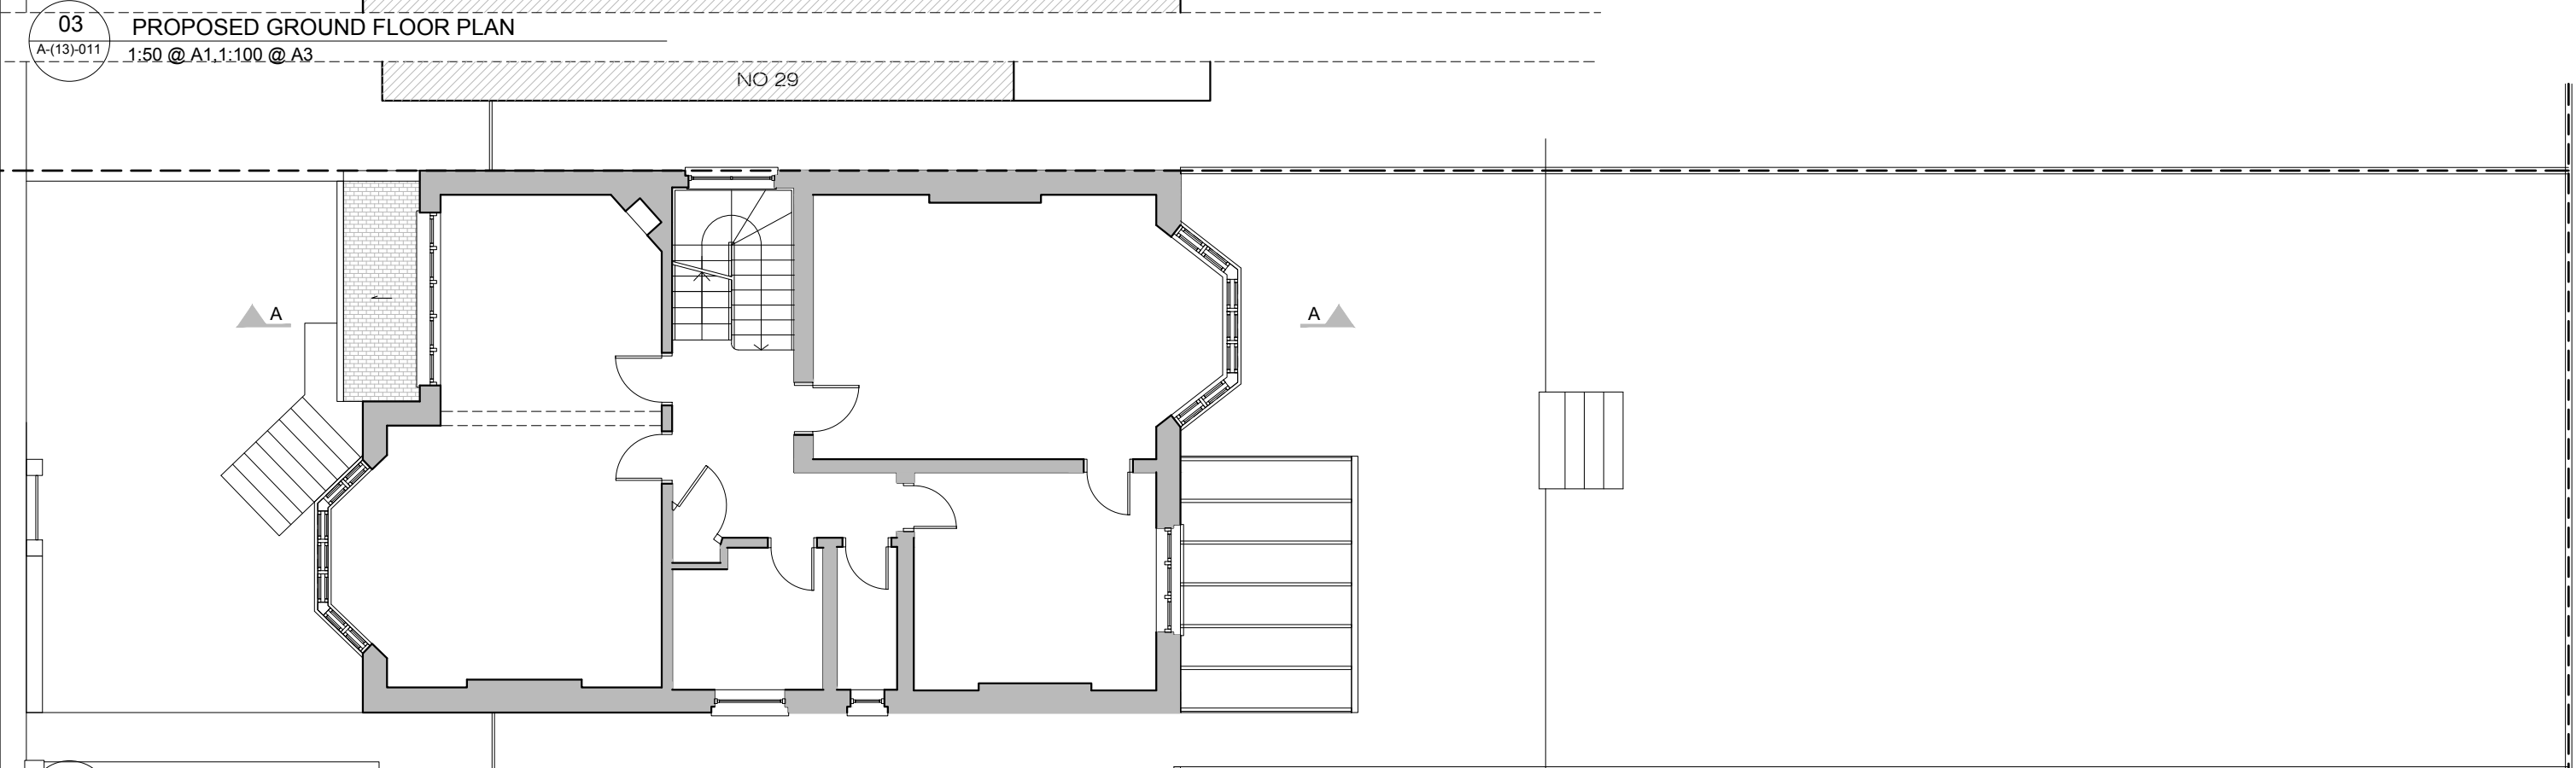


04 PROPOSED FIRST FLOOR PLAN
A-(13)-011 1:50 @ A1,1:100 @ A3

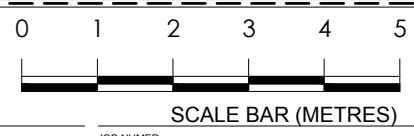



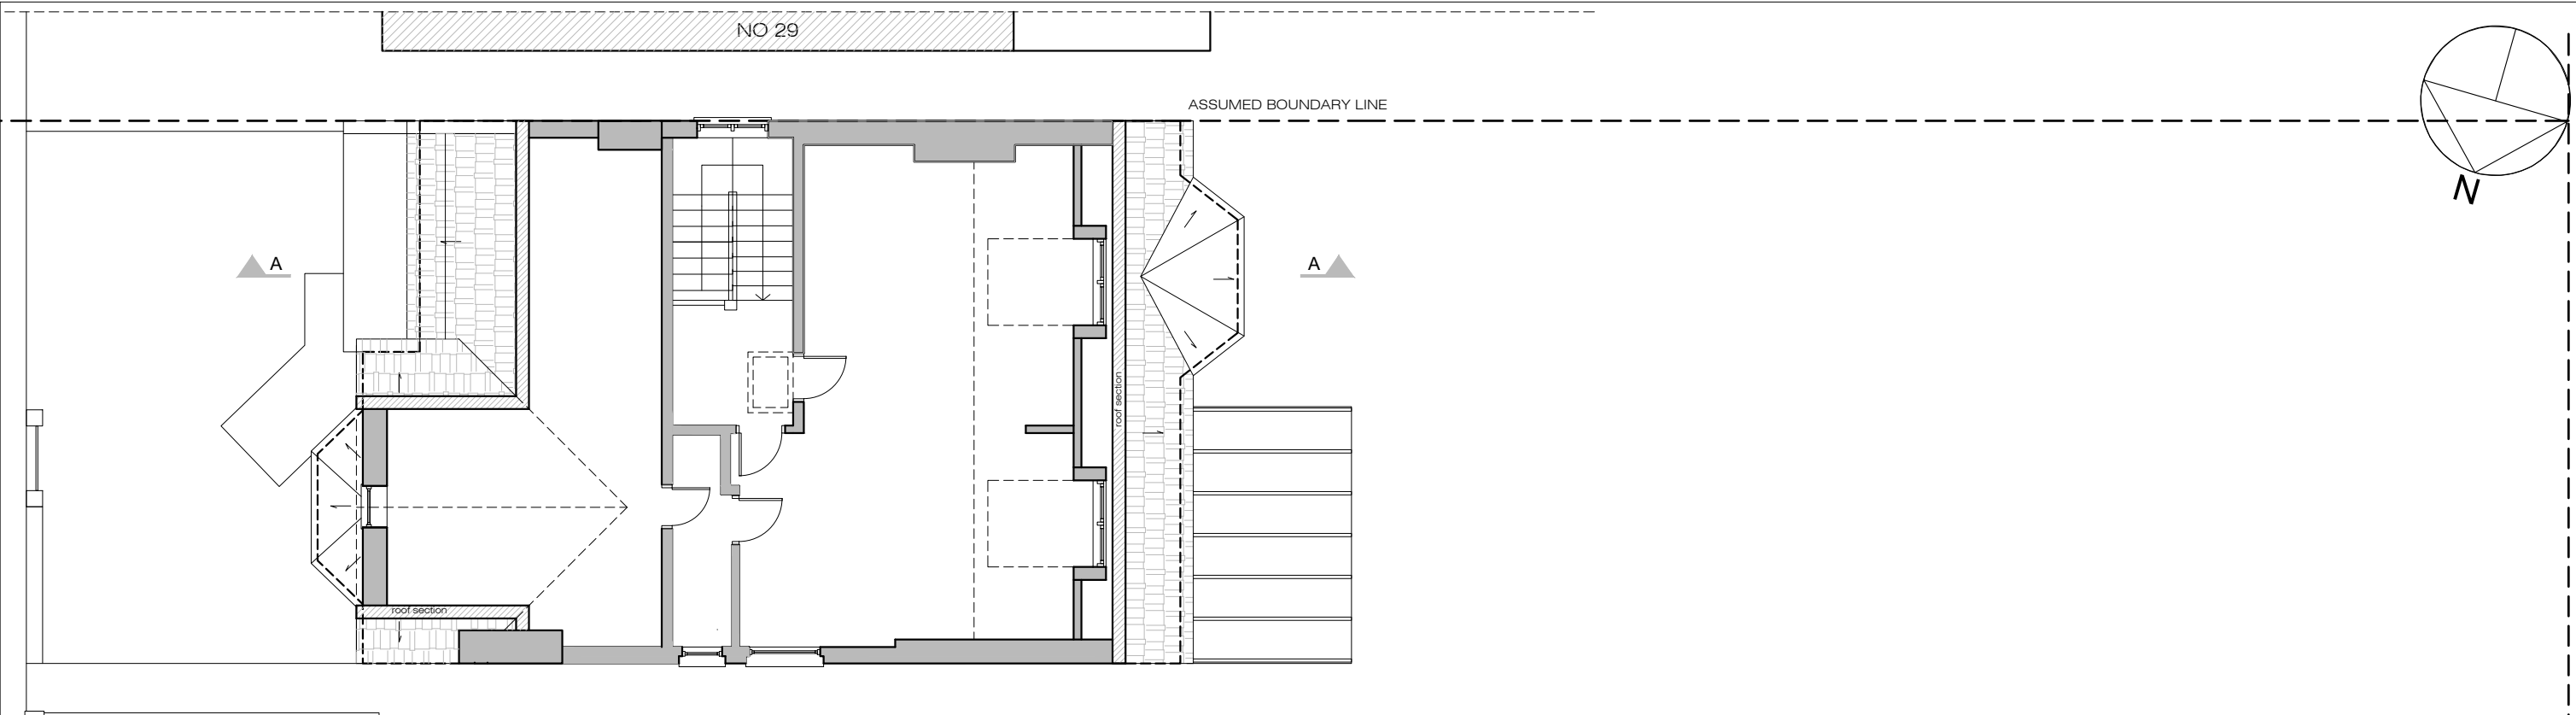


05 PROPOSED LOFT PLAN
A-(13)-012 1:50 @ A1,1:100 @ A3

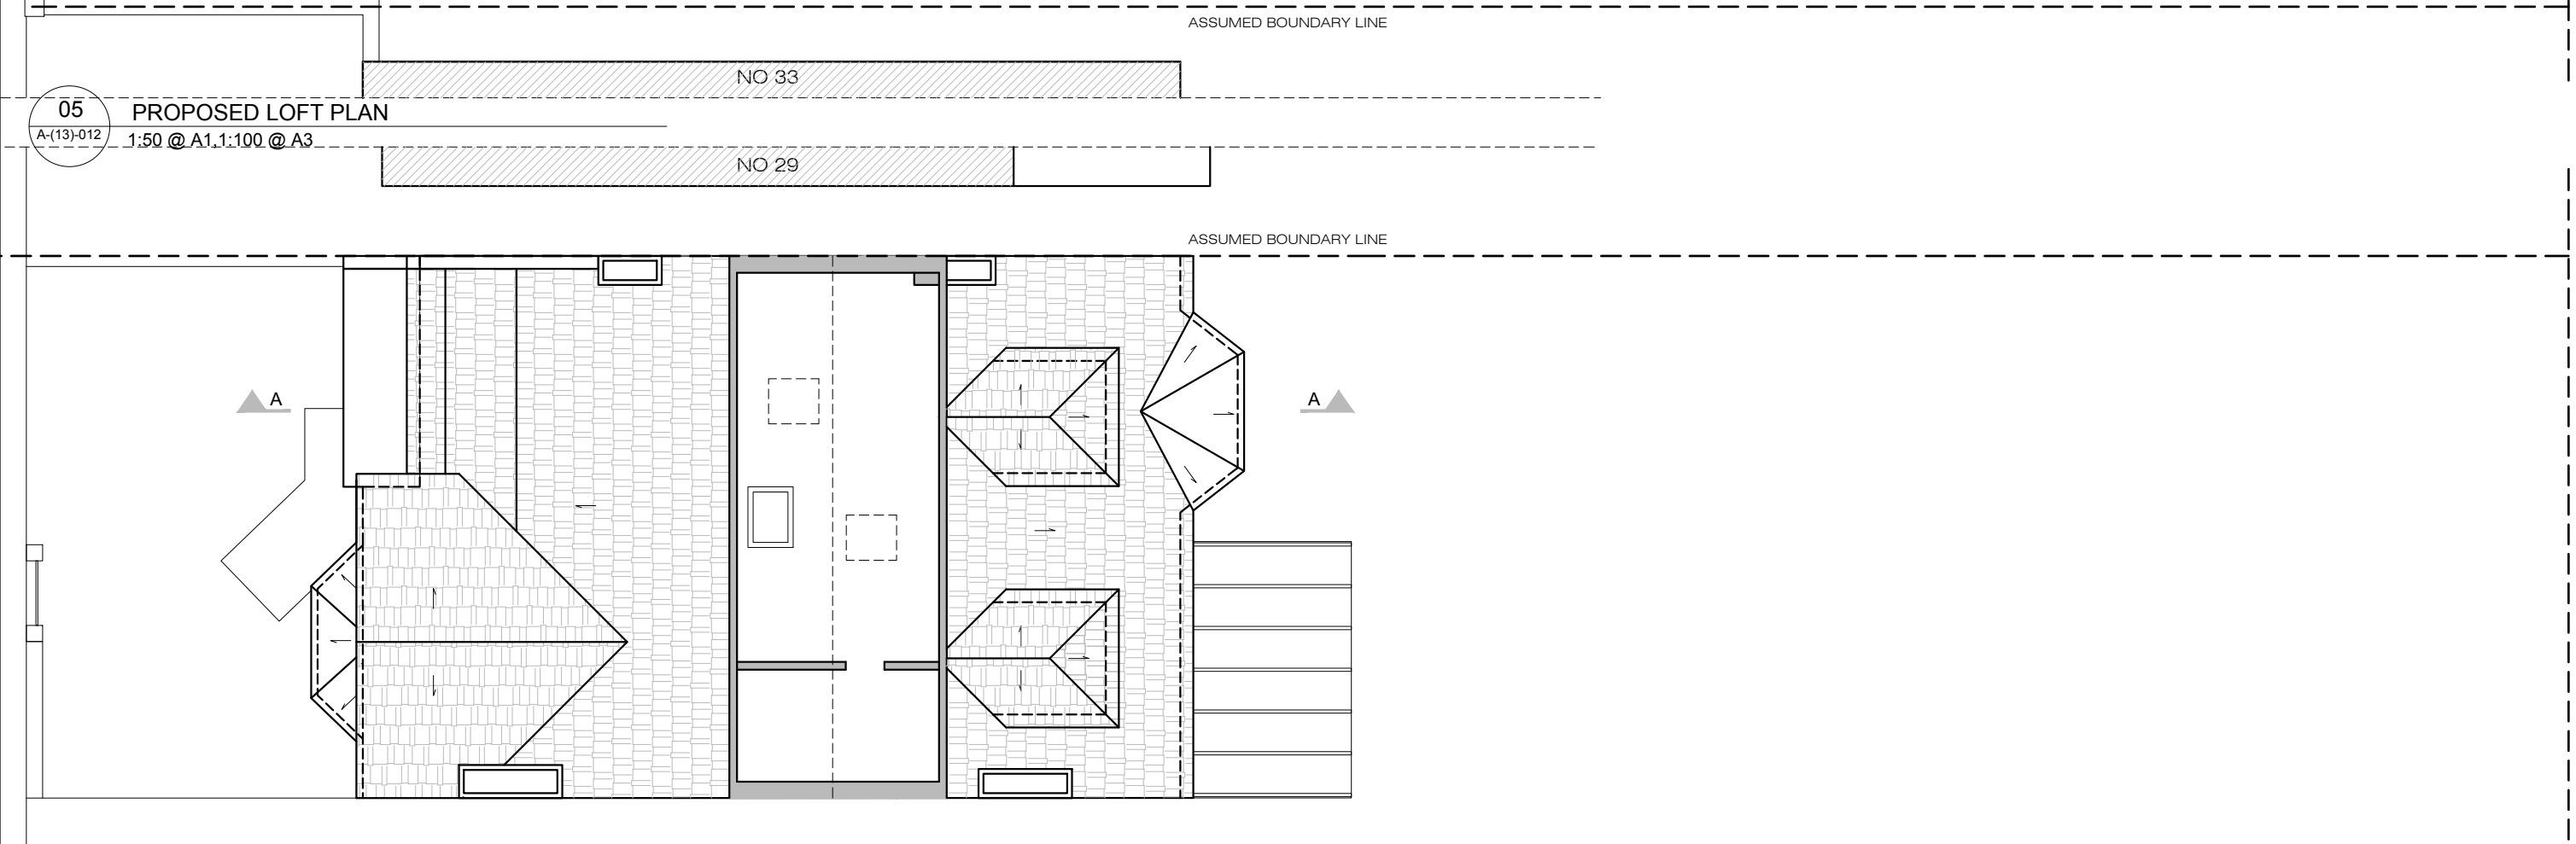


06 PROPOSED STORAGE PLAN
A-(13)-012 1:50 @ A1,1:100 @ A3

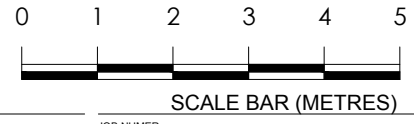

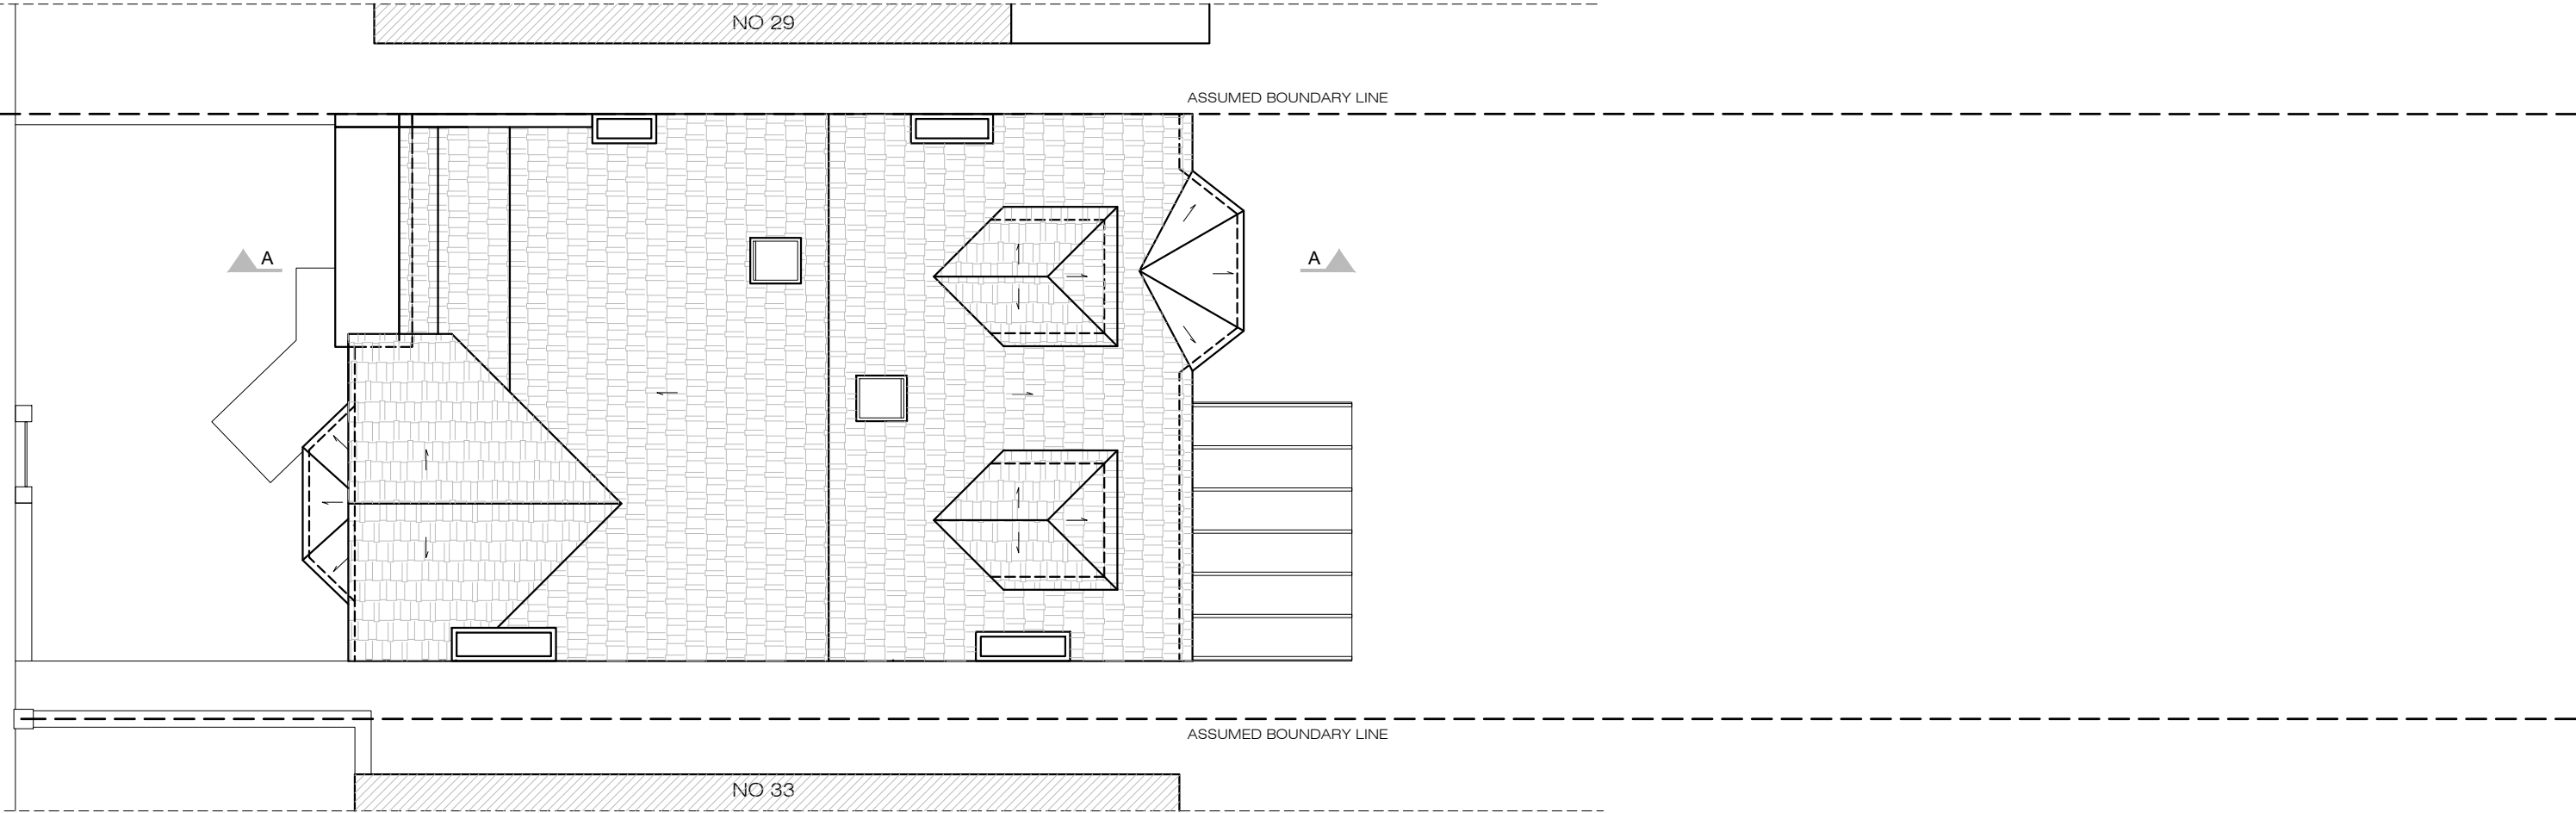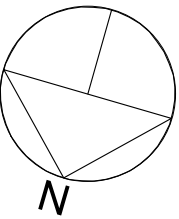


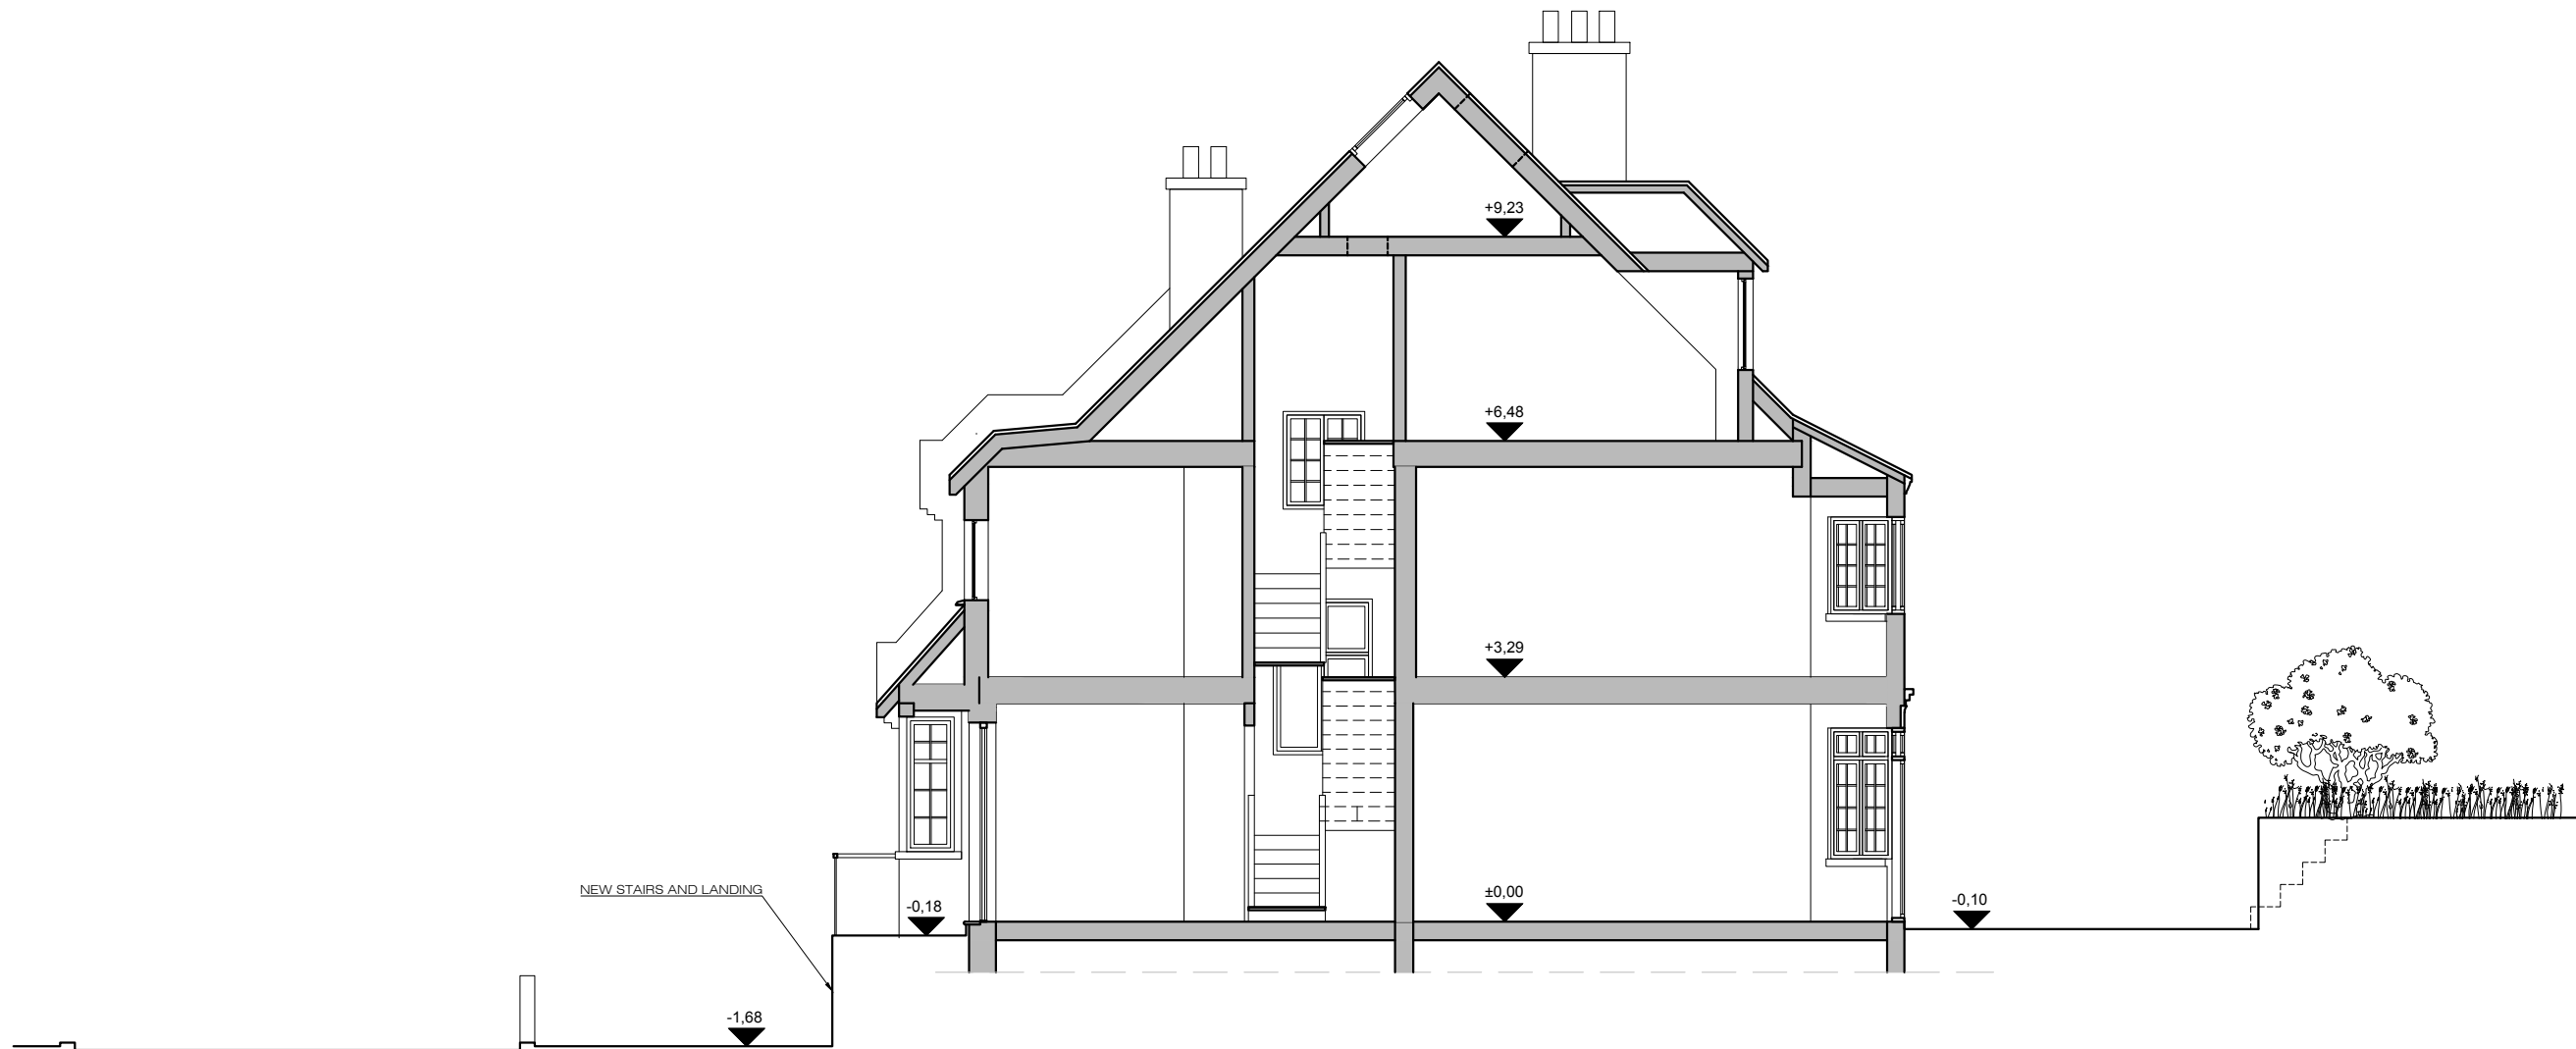
07
A-(13)-013

PROPOSED ROOF PLAN
1:50 @ A1, 1:100 @ A3

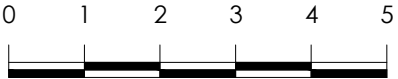


SCALE BAR (METRES)

PROJECT NAME:	CLIENT/PROJECT:	NOTES :	ARCHITECTURE:	CONSTRUCTION:	SHEET TITLE:	DRAWING STATUS:	JOB NUMBER:
0966	31 Crediton Hill, NW6	All dimensions in millimetres. All dimensions and levels are to be checked on site by the main contractor prior to commencing excavation works. Any discrepancy is to be reported back to the designer for instruction. This drawing is the property of VORBILD ARCHITECTURE LIMITED and may not be reproduced or disclosed to a third party in any form without written permission	 VORBILD ARCHITECTURE www.vorbild.co.uk info@vorbild.co.uk		PROPOSED ROOF PLAN	FOR PLANNING	0966
				INSTALLATIONS:		DRAWN BY:	DRAWING No:
				INSTALLATIONS:		TP/MS	A-(13)-013
						APPROVED:	SCALE: DATE: Rev. No.:
						MS	1:100 08.03.2019



08
A-(14)-010

PROPOSED SECTION A-A
1:50 @ A1, 1:100 @ A3

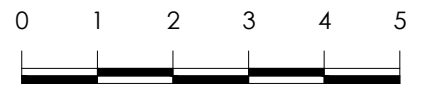

SCALE BAR (METRES)

PROJECT NAME:

0966

CLIENT/PROJECT:

31 Crediton Hill, NW6

NOTES :

All dimensions in millimetres.

All dimensions and levels are to be checked on site by the main contractor prior to commencing excavation works. Any discrepancy is to be reported back to the designer for instruction.

This drawing is the property of VORBILD ARCHITECTURE LIMITED and may not be reproduced or disclosed to a third party in any form without written permission

ARCHITECTURE:



VORBILD
ARCHITECTURE

www.vorbild.co.uk

info@vorbild.co.uk

CONSTRUCTION:

INSTALLATIONS:

INSTALLATIONS:

SHEET TITLE:

PROPOSED
SECTION A-A

DRAWING STATUS:

FOR PLANNING

DRAWN BY:

TP/MS

APPROVED:

MS

SIGNATURE:

SIGNATURE:

JOB NUMBER:

0966

DRAWING No:

A-(14)-010


SCALE:

1:100


DATE:

08.03.2019


Rev. No.:

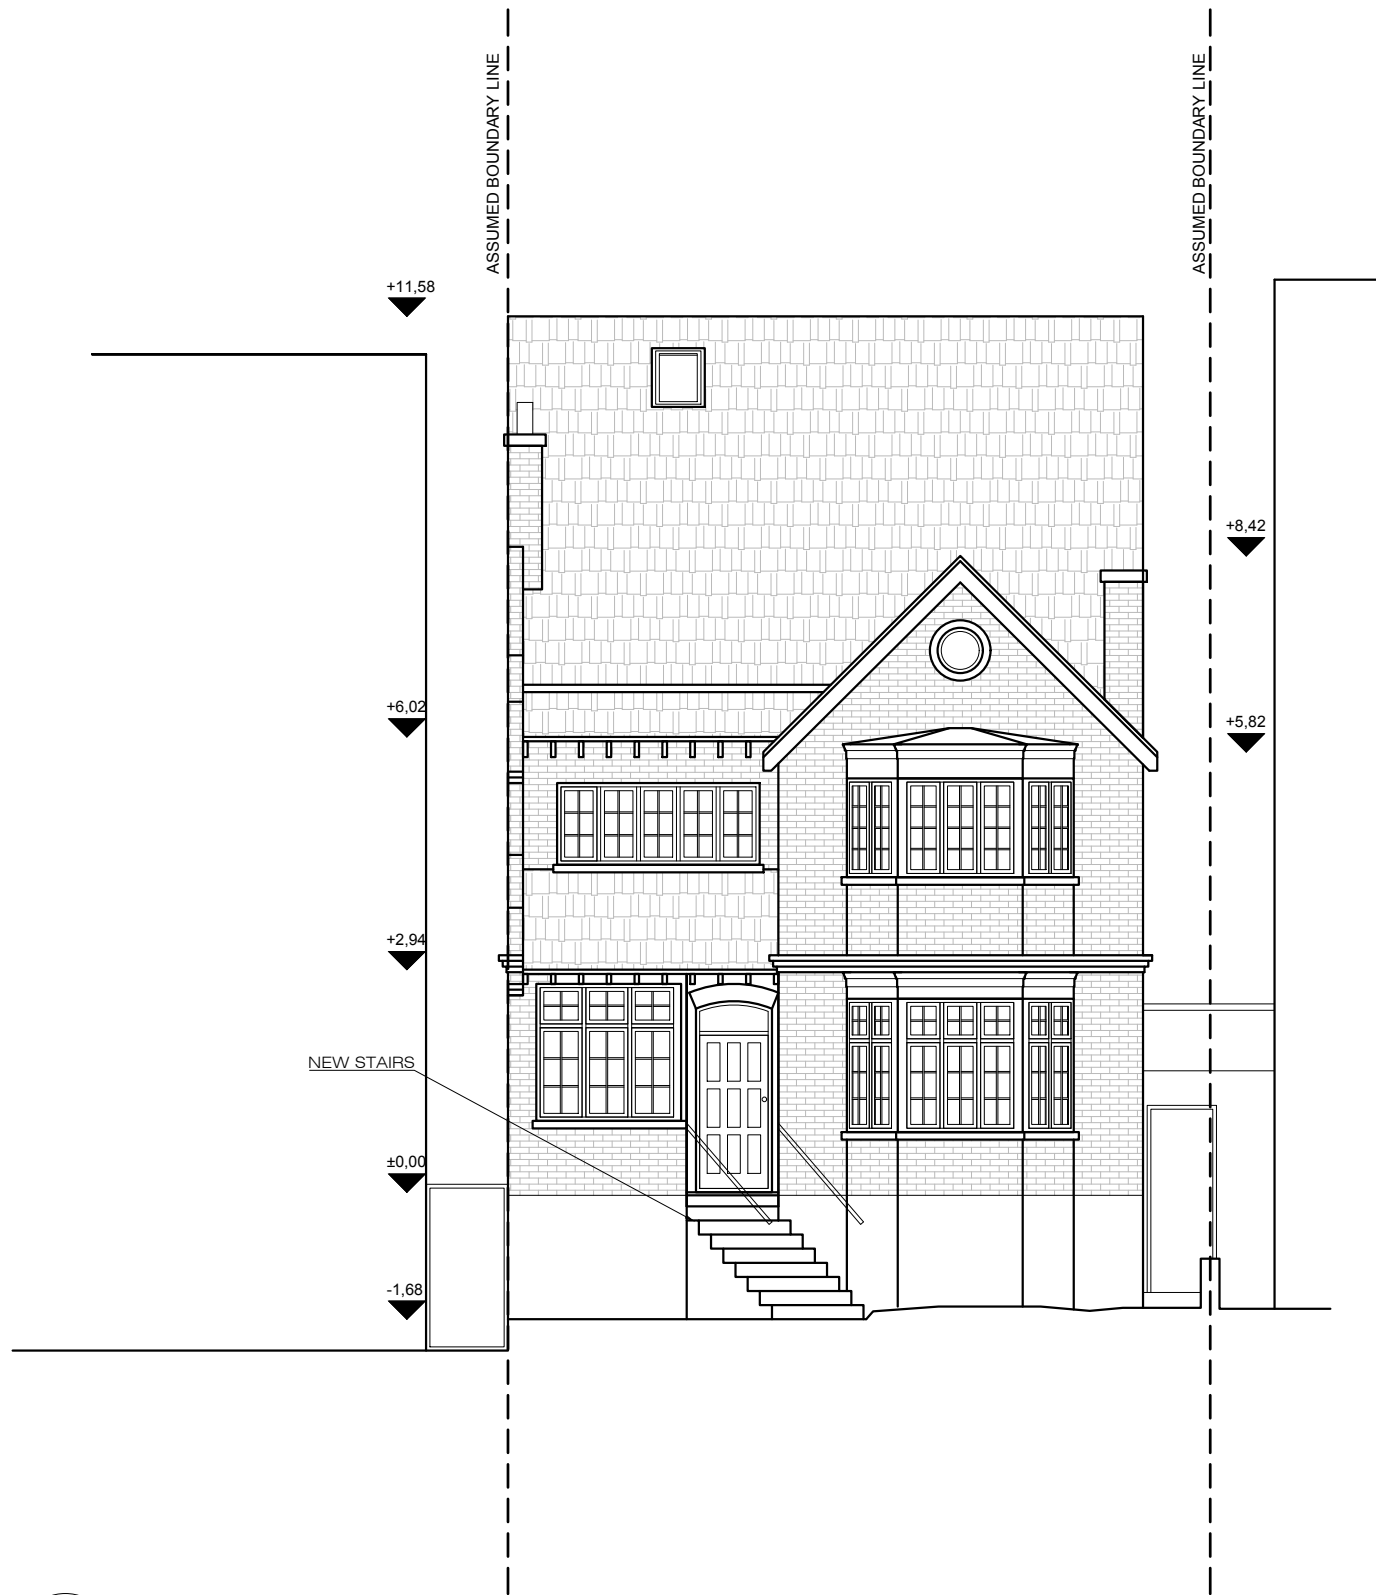

09
A-(15)-010
PROPOSED FRONT ELEVATION
1:50 @ A1, 1:100 @ A3

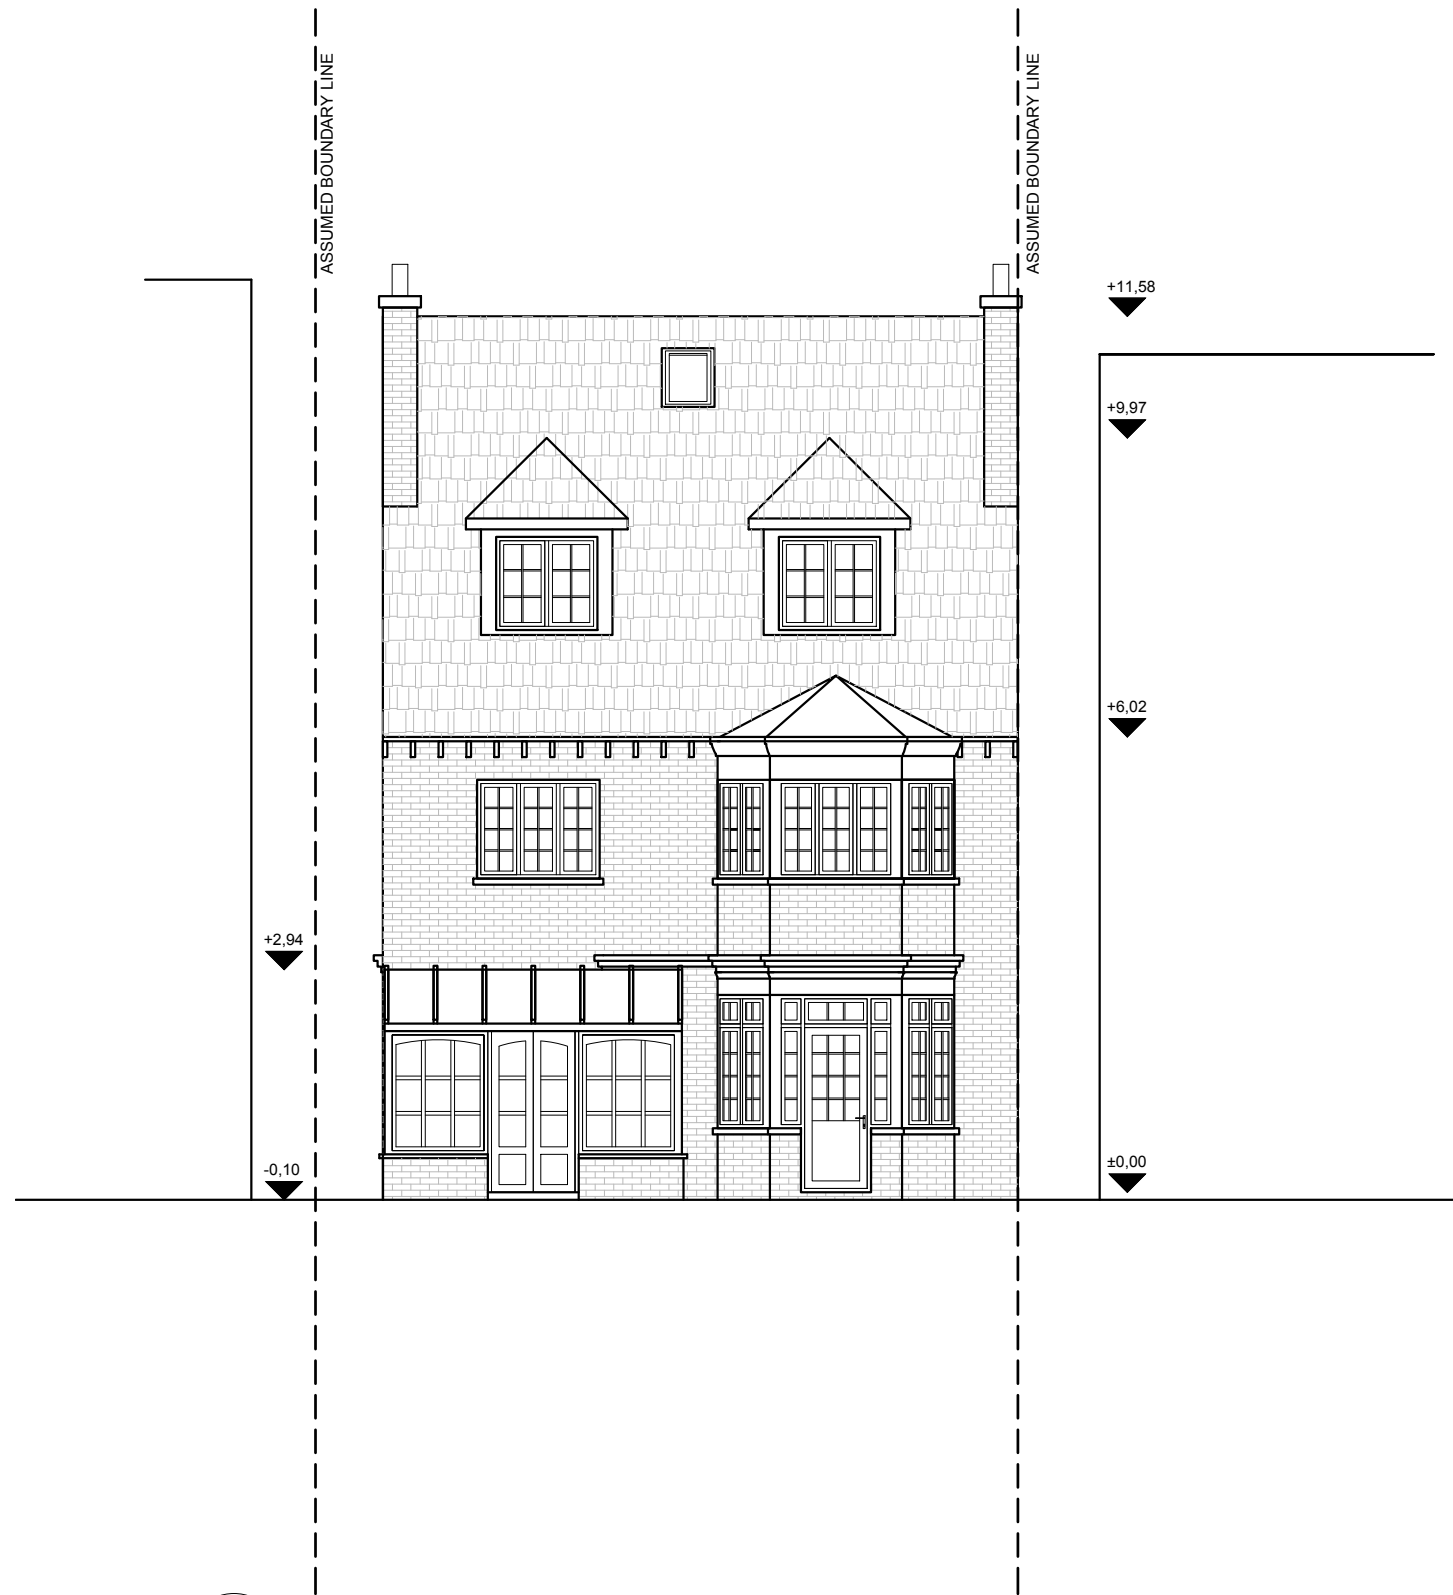

10
A-(15)-010
PROPOSED REAR ELEVATION
1:50 @ A1, 1:100 @ A3

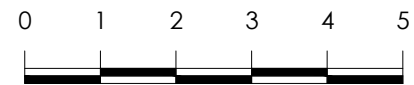

SCALE BAR (METRES)

PROJECT NAME:

CLIENT/PROJECT:

NOTES :

All dimensions in millimetres.

All dimensions and levels are to be checked on site by the main contractor prior to commencing excavation works. Any discrepancy is to be reported back to the designer for instruction.

This drawing is the property of VORBILD ARCHITECTURE LIMITED and may not be reproduced or disclosed to a third party in any form without written permission

ARCHITECTURE:



VORBILD
ARCHITECTURE

www.vorbild.co.uk

info@vorbild.co.uk

CONSTRUCTION:

INSTALLATIONS:

INSTALLATIONS:

SHEET TITLE:

PROPOSED
FRONT AND REAR ELEVATION

DRAWING STATUS:

FOR PLANNING

DRAWN BY:

TP/MS

APPROVED:

MS

JOB NUMBER:

0966

DRAWING No:

A-(15)-010

SCALE:

1:100

DATE:

08.03.2019

Rev. No.:

0966

31 Crediton Hill, NW6



11
A-(15)-011

PROPOSED NORTH ELEVATION

1:50 @ A1,1:100 @ A3




PROJECT NAME:	CLIENT/PROJECT:	NOTES :	ARCHITECTURE:	CONSTRUCTION:	SHEET TITLE:	DRAWING STATUS:	JOB NUMBER:
0966	31 Crediton Hill, NW6	All dimensions in millimetres. All dimensions and levels are to be checked on site by the main contractor prior to commencing excavation works. Any discrepancy is to be reported back to the designer for instruction. This drawing is the property of VORBILD ARCHITECTURE LIMITED and may not be reproduced or disclosed to a third party in any form without written permission	<div><div>V</div><div>VORBILD ARCHITECTURE</div><div>www.vorbild.co.ukinfo@vorbild.co.uk</div></div>		PROPOSED NORTH ELEVATION	FOR PLANNING	0966
				INSTALLATIONS:		DRAWN BY:	DRAWING No:
				INSTALLATIONS:		TP/MS	A-(15)-011
						APPROVED:	SCALE: DATE: Rev. No.:
						MS	1:100 08.03.2019



12

A-(15)-012

PROPOSED SOUTH ELEVATION
1:50 @ A1, 1:100 @ A3

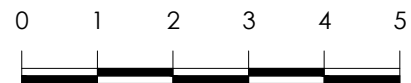

SCALE BAR (METRES)

PROJECT NAME:	CLIENT/PROJECT:	NOTES :	ARCHITECTURE:	CONSTRUCTION:	SHEET TITLE:	DRAWING STATUS:	JOB NUMBER:
0966	31 Crediton Hill, NW6	All dimensions in millimetres. All dimensions and levels are to be checked on site by the main contractor prior to commencing excavation works. Any discrepancy is to be reported back to the designer for instruction. This drawing is the property of VORBILD ARCHITECTURE LIMITED and may not be reproduced or disclosed to a third party in any form without written permission	<div><div>VORBILD ARCHITECTURE www.vorbild.co.ukinfo@vorbild.co.uk</div></div>		PROPOSED SOUTH ELEVATION	FOR PLANNING	0966
				INSTALLATIONS:		DRAWN BY:	DRAWING No:
				INSTALLATIONS:		TP/MS	A-(15)-012
						APPROVED:	SCALE: DATE: Rev. No.:
						MS	1:100 08.03.2019