




EXISTING ANOTHER SIDE ELEVATION

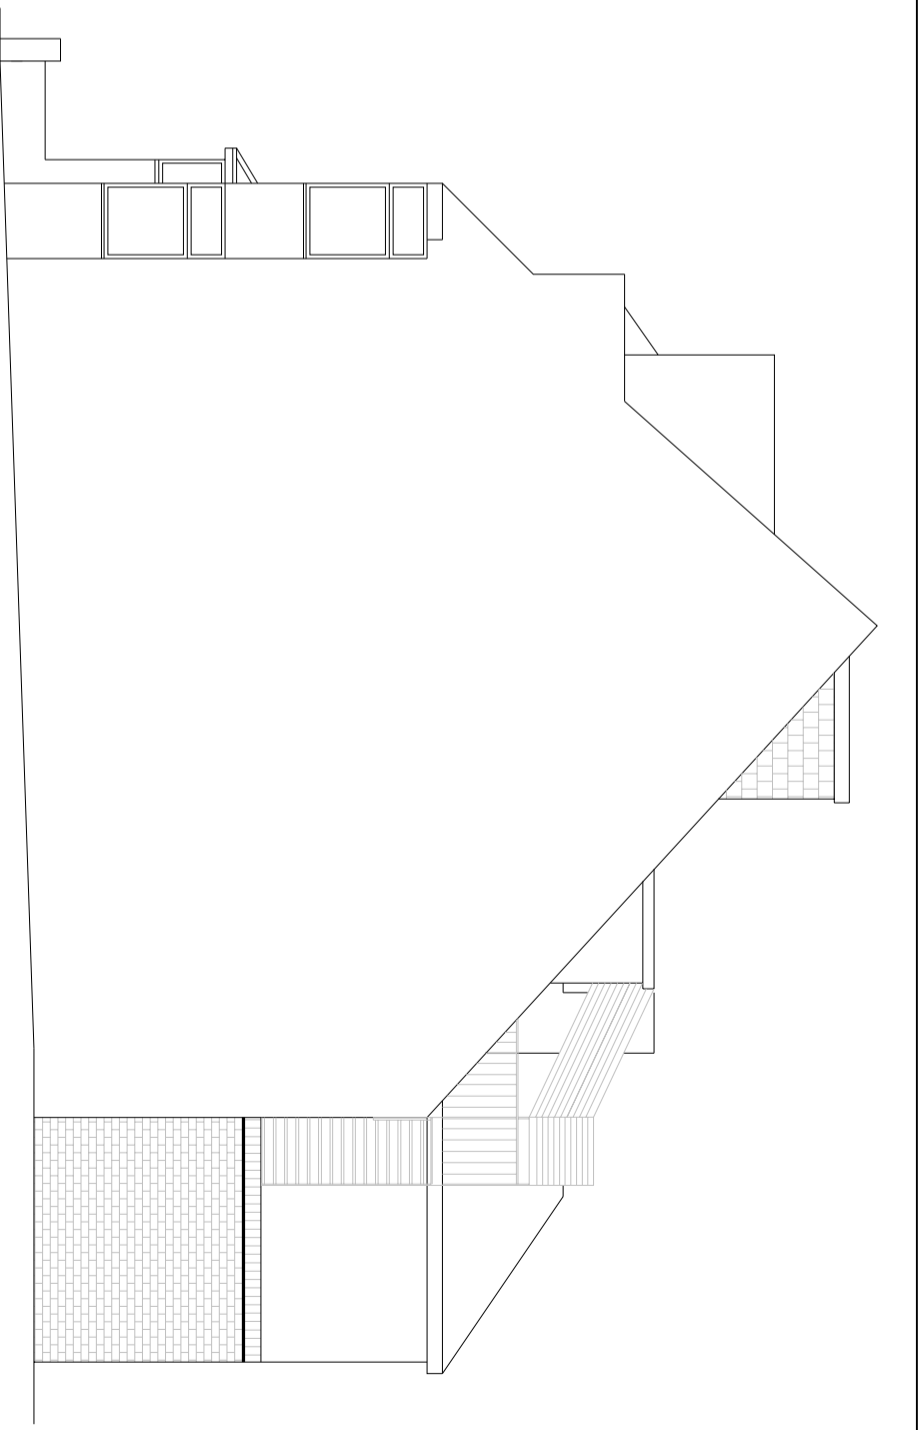

PROPOSED ANOTHER SIDE ELEVATION

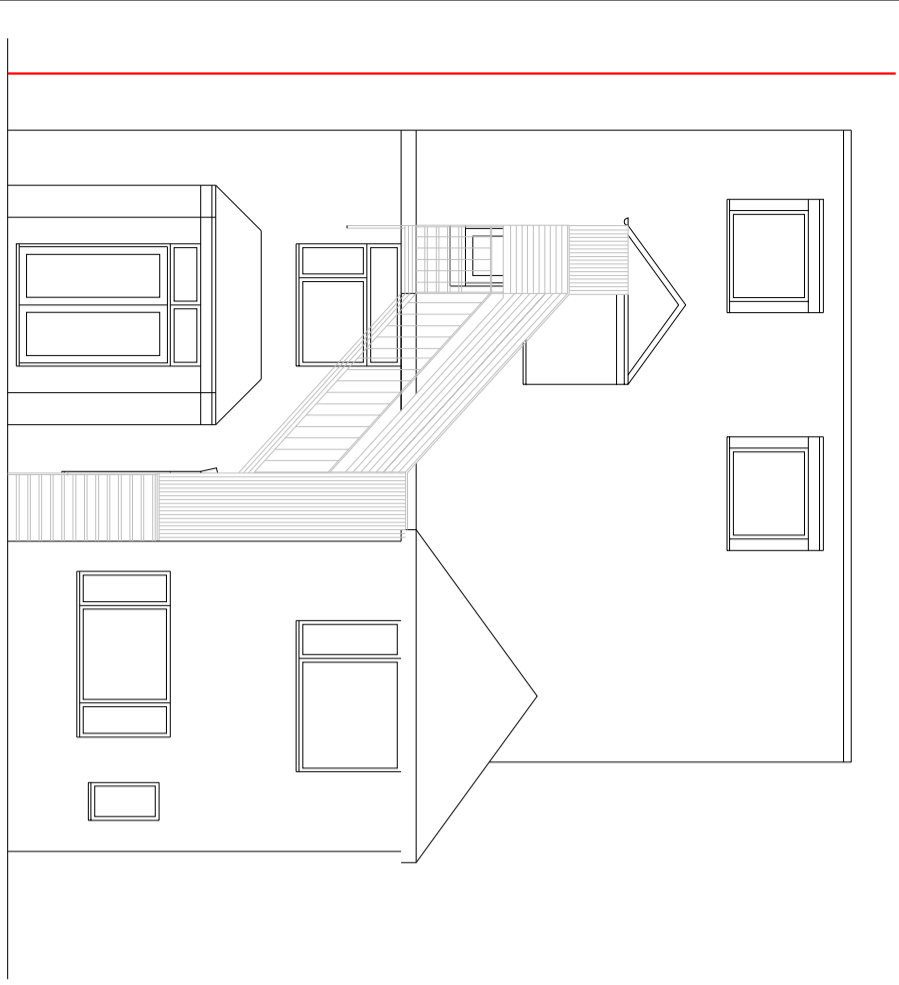

EXISTING REAR ELEVATION

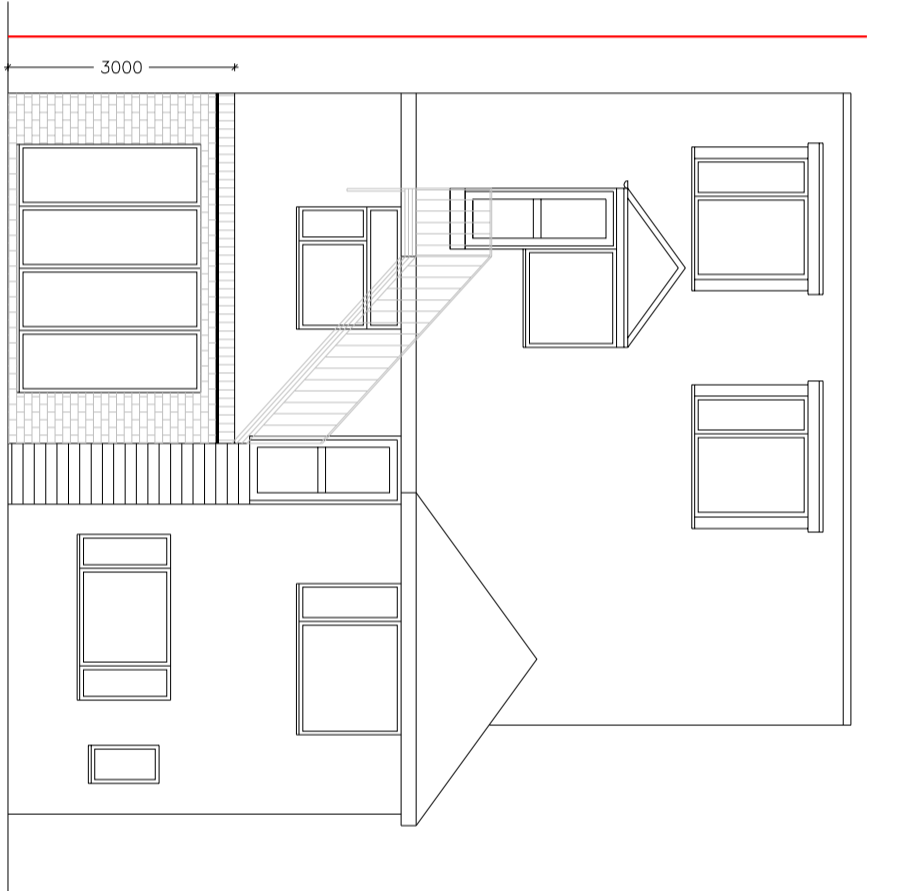

PROPOSED REAR ELEVATION

PROPOSED ROOF LIGHTS WOULD NOT PROTRUDE MORE THAN 150MM BEYOND THE PLANE OF THE SLOPE OF THE ORIGINAL ROOF WHEN MEASURED FROM THE PERPENDICULAR WITH THE EXTERNAL SURFACE OF THE ORIGINAL ROOF

PROPOSED MATERIALS USED IN ANY EXTERIOR WORK WOULD BE OF A SIMILAR APPEARANCE TO THOSE USED IN THE CONSTRUCTION OF THE EXTERIOR OF THE EXISTING DWELLINGHOUSE

CRAFTED SPACES
 ARCHITECTURE + URBANISUM
 DESIGNING WITH SOCIAL ECONOMIC & ENVIRONMENTAL SUSTAINABILITY
 (M) 07973888297

Applicant:
MR SAHNI

Job Title:
9 KINGSCROFT ROAD, KILBURN, NW2 3QE

Drawing Title:
EXISTING AND PROPOSED ELEVATIONS

Scale: 1:100
 Date: 15/09/2018
 Drawing No. PA1-1830-13
 Print Size A3
 Revision

Drawing Status
FOR PLANNING APPROVAL

