




01: EXISTING ROOF PLAN
SCALE 1:50

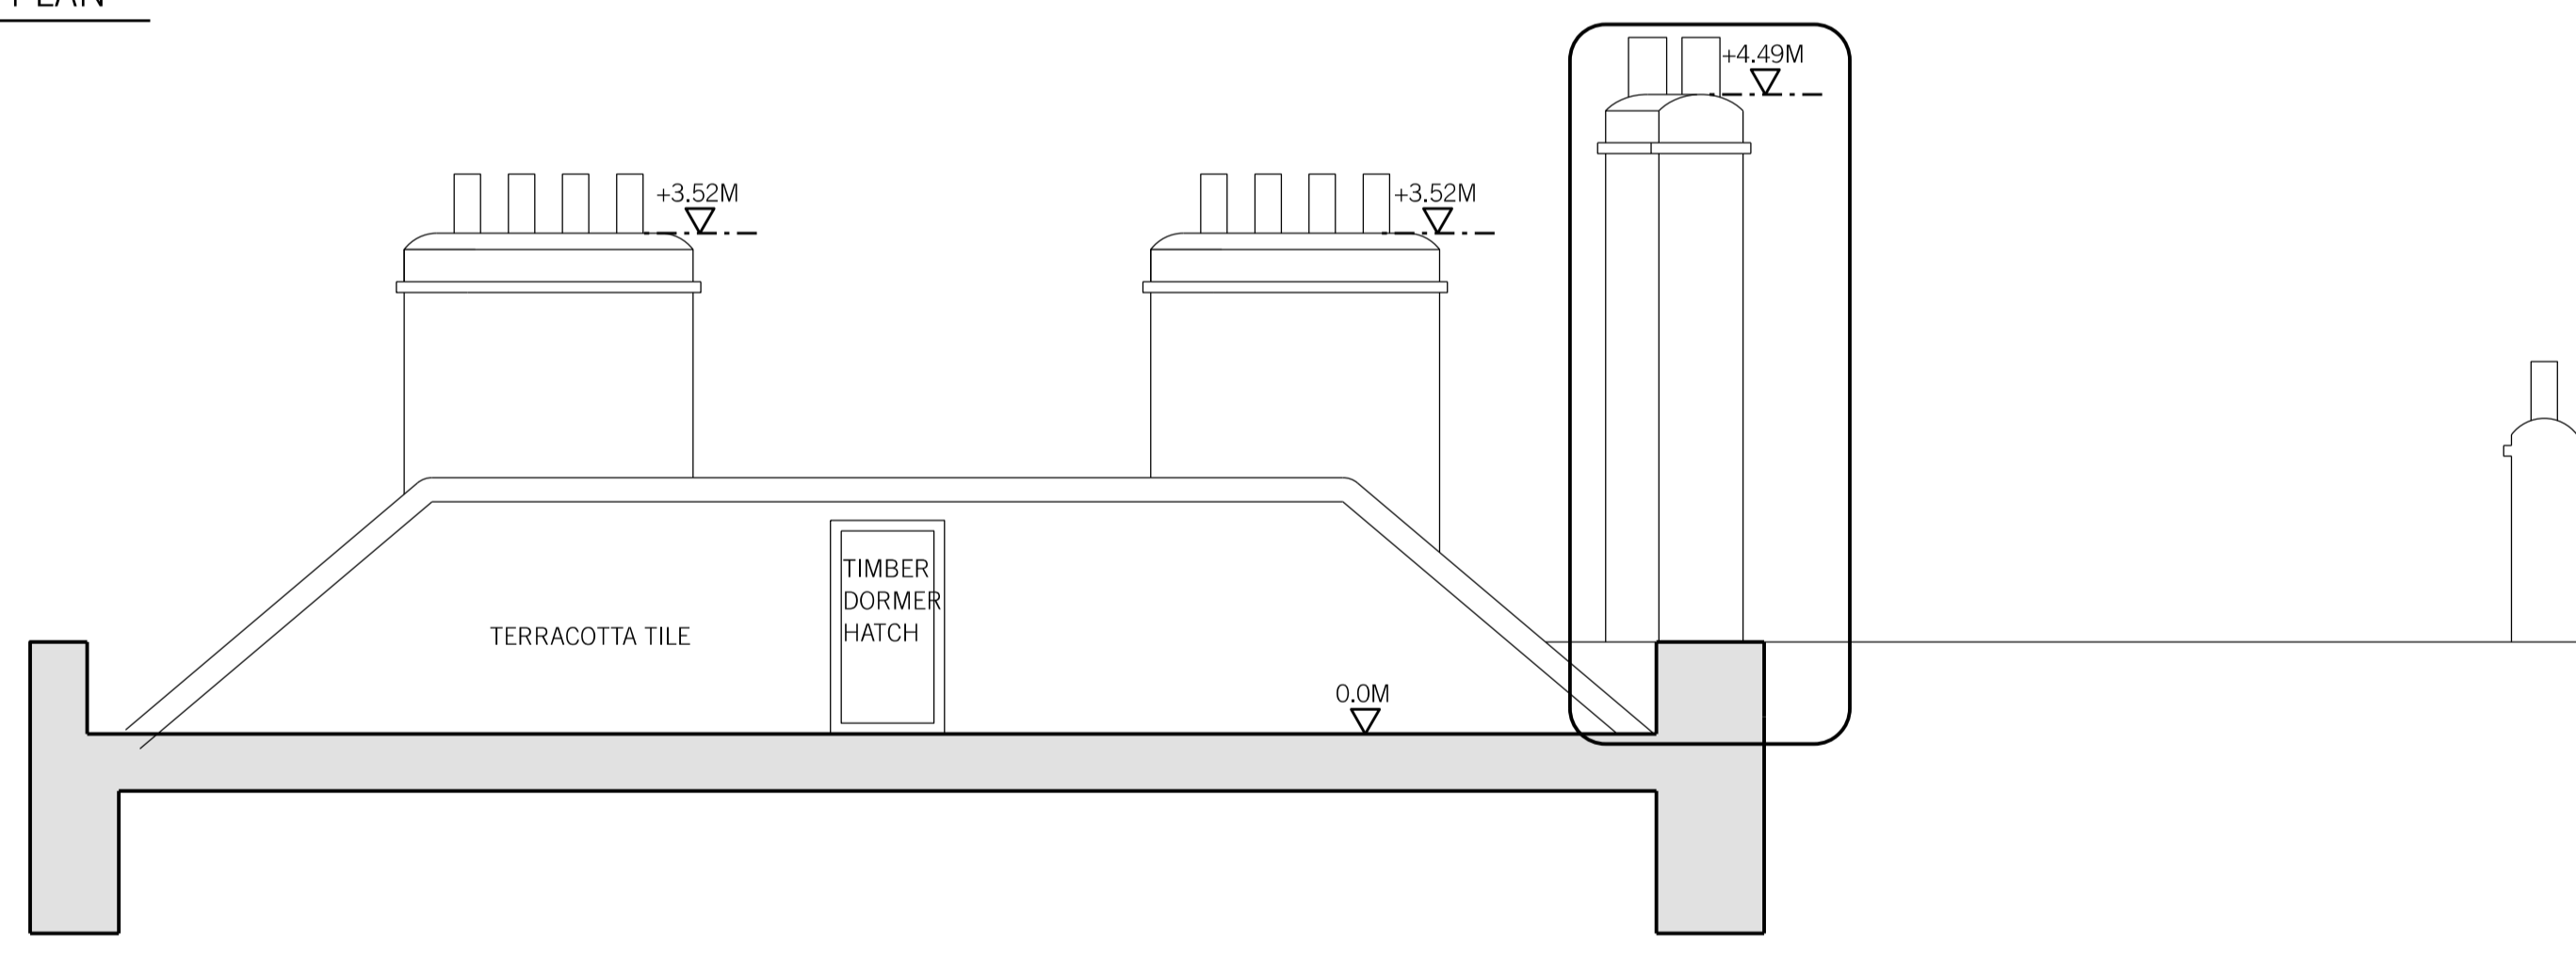

02: EXISTING SECTION AA
SCALE 1:50

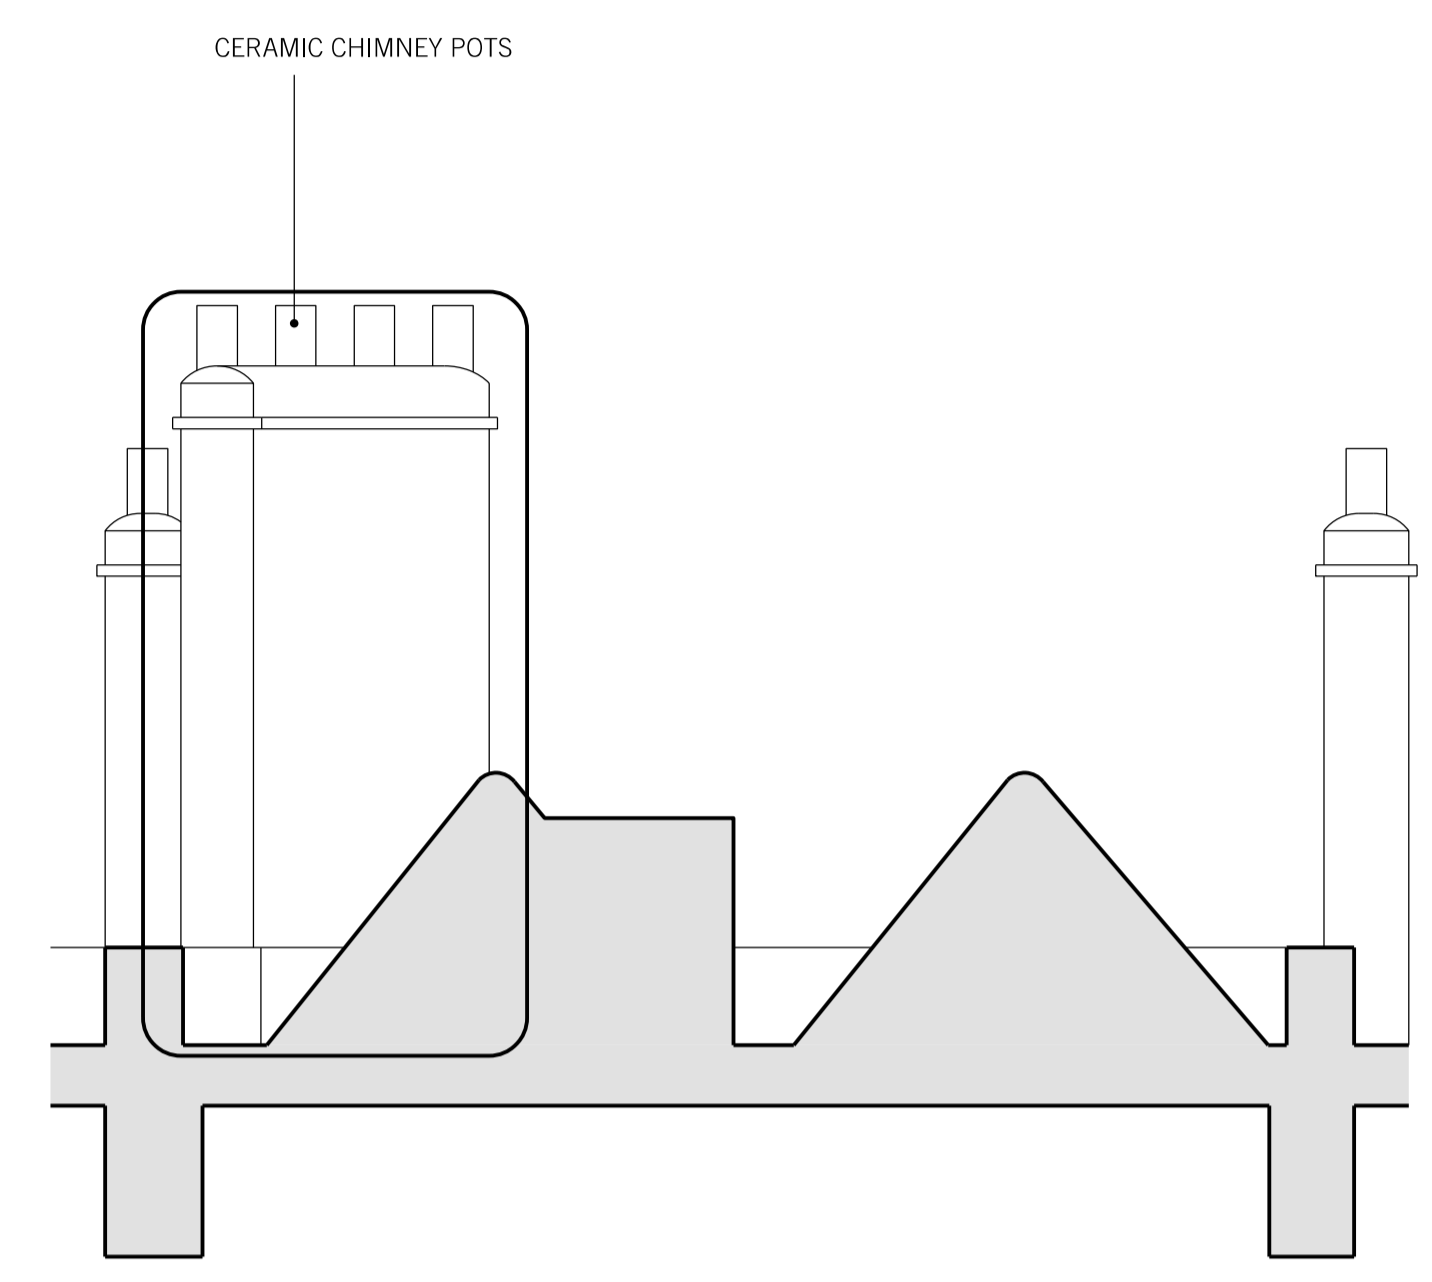

03: EXISTING SECTION BB
SCALE 1:50

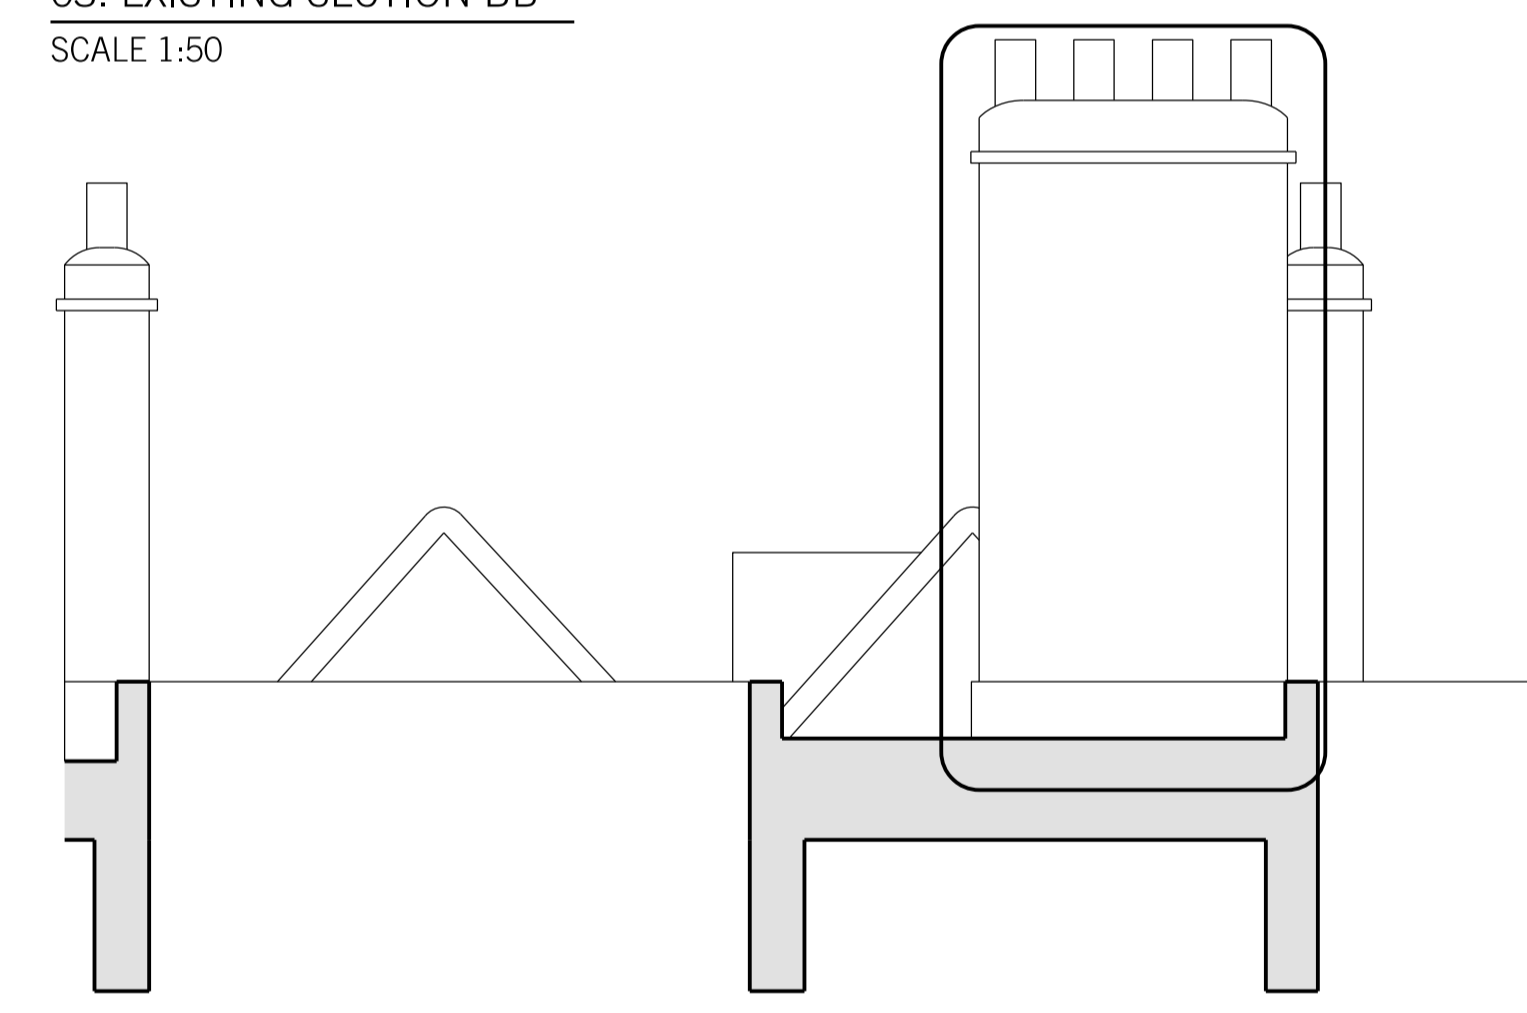

04: EXISTING SECTION CC
SCALE 1:50

REV.	DATE	REASON FOR ISSUE	CHK. BY

NOTE:
 - USE FIGURED DIMENSIONS ONLY.
 - ALL DIMENSIONS TO BE CHECKED ON-SITE.
 - ANY DISCREPANCIES BETWEEN CONSULTANT DRAWINGS TO BE REPORTED TO THE ARCHITECT BEFORE ANY WORK COMMENCES.
 - MATTHEW SPRINGETT ASSOCIATES ©

MSA
 MATTHEW SPRINGETT ASSOCIATES LIMITED.
 THE WORKSHOP,
 26 LAMBETH HIGH STREET,
 LONDON SE1 7AG
 T+44 20 7692 5950
 WWW.MSALIMITED.COM

CLIENT
 HATTON GARDEN PROPERTIES LTD.

PROJECT
 5 GREAT JAMES STREET

TITLE
 EXISTING ROOF PLAN FOR CHIMNEY REPAIRS

DATE	JOB NO.	DRAWN BY	PURPOSE
06.03.19	177	AT	PL.

SCALE @ A1	NUMBER	REV.
1:50	177D-203	-

