
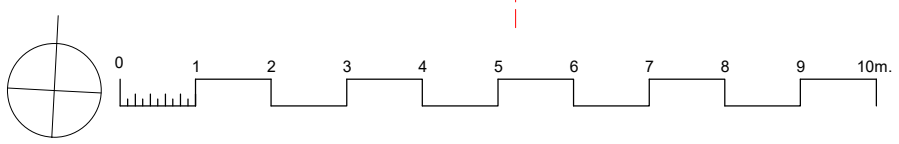


NOTES

01 . New Timber Staircase to the loft.

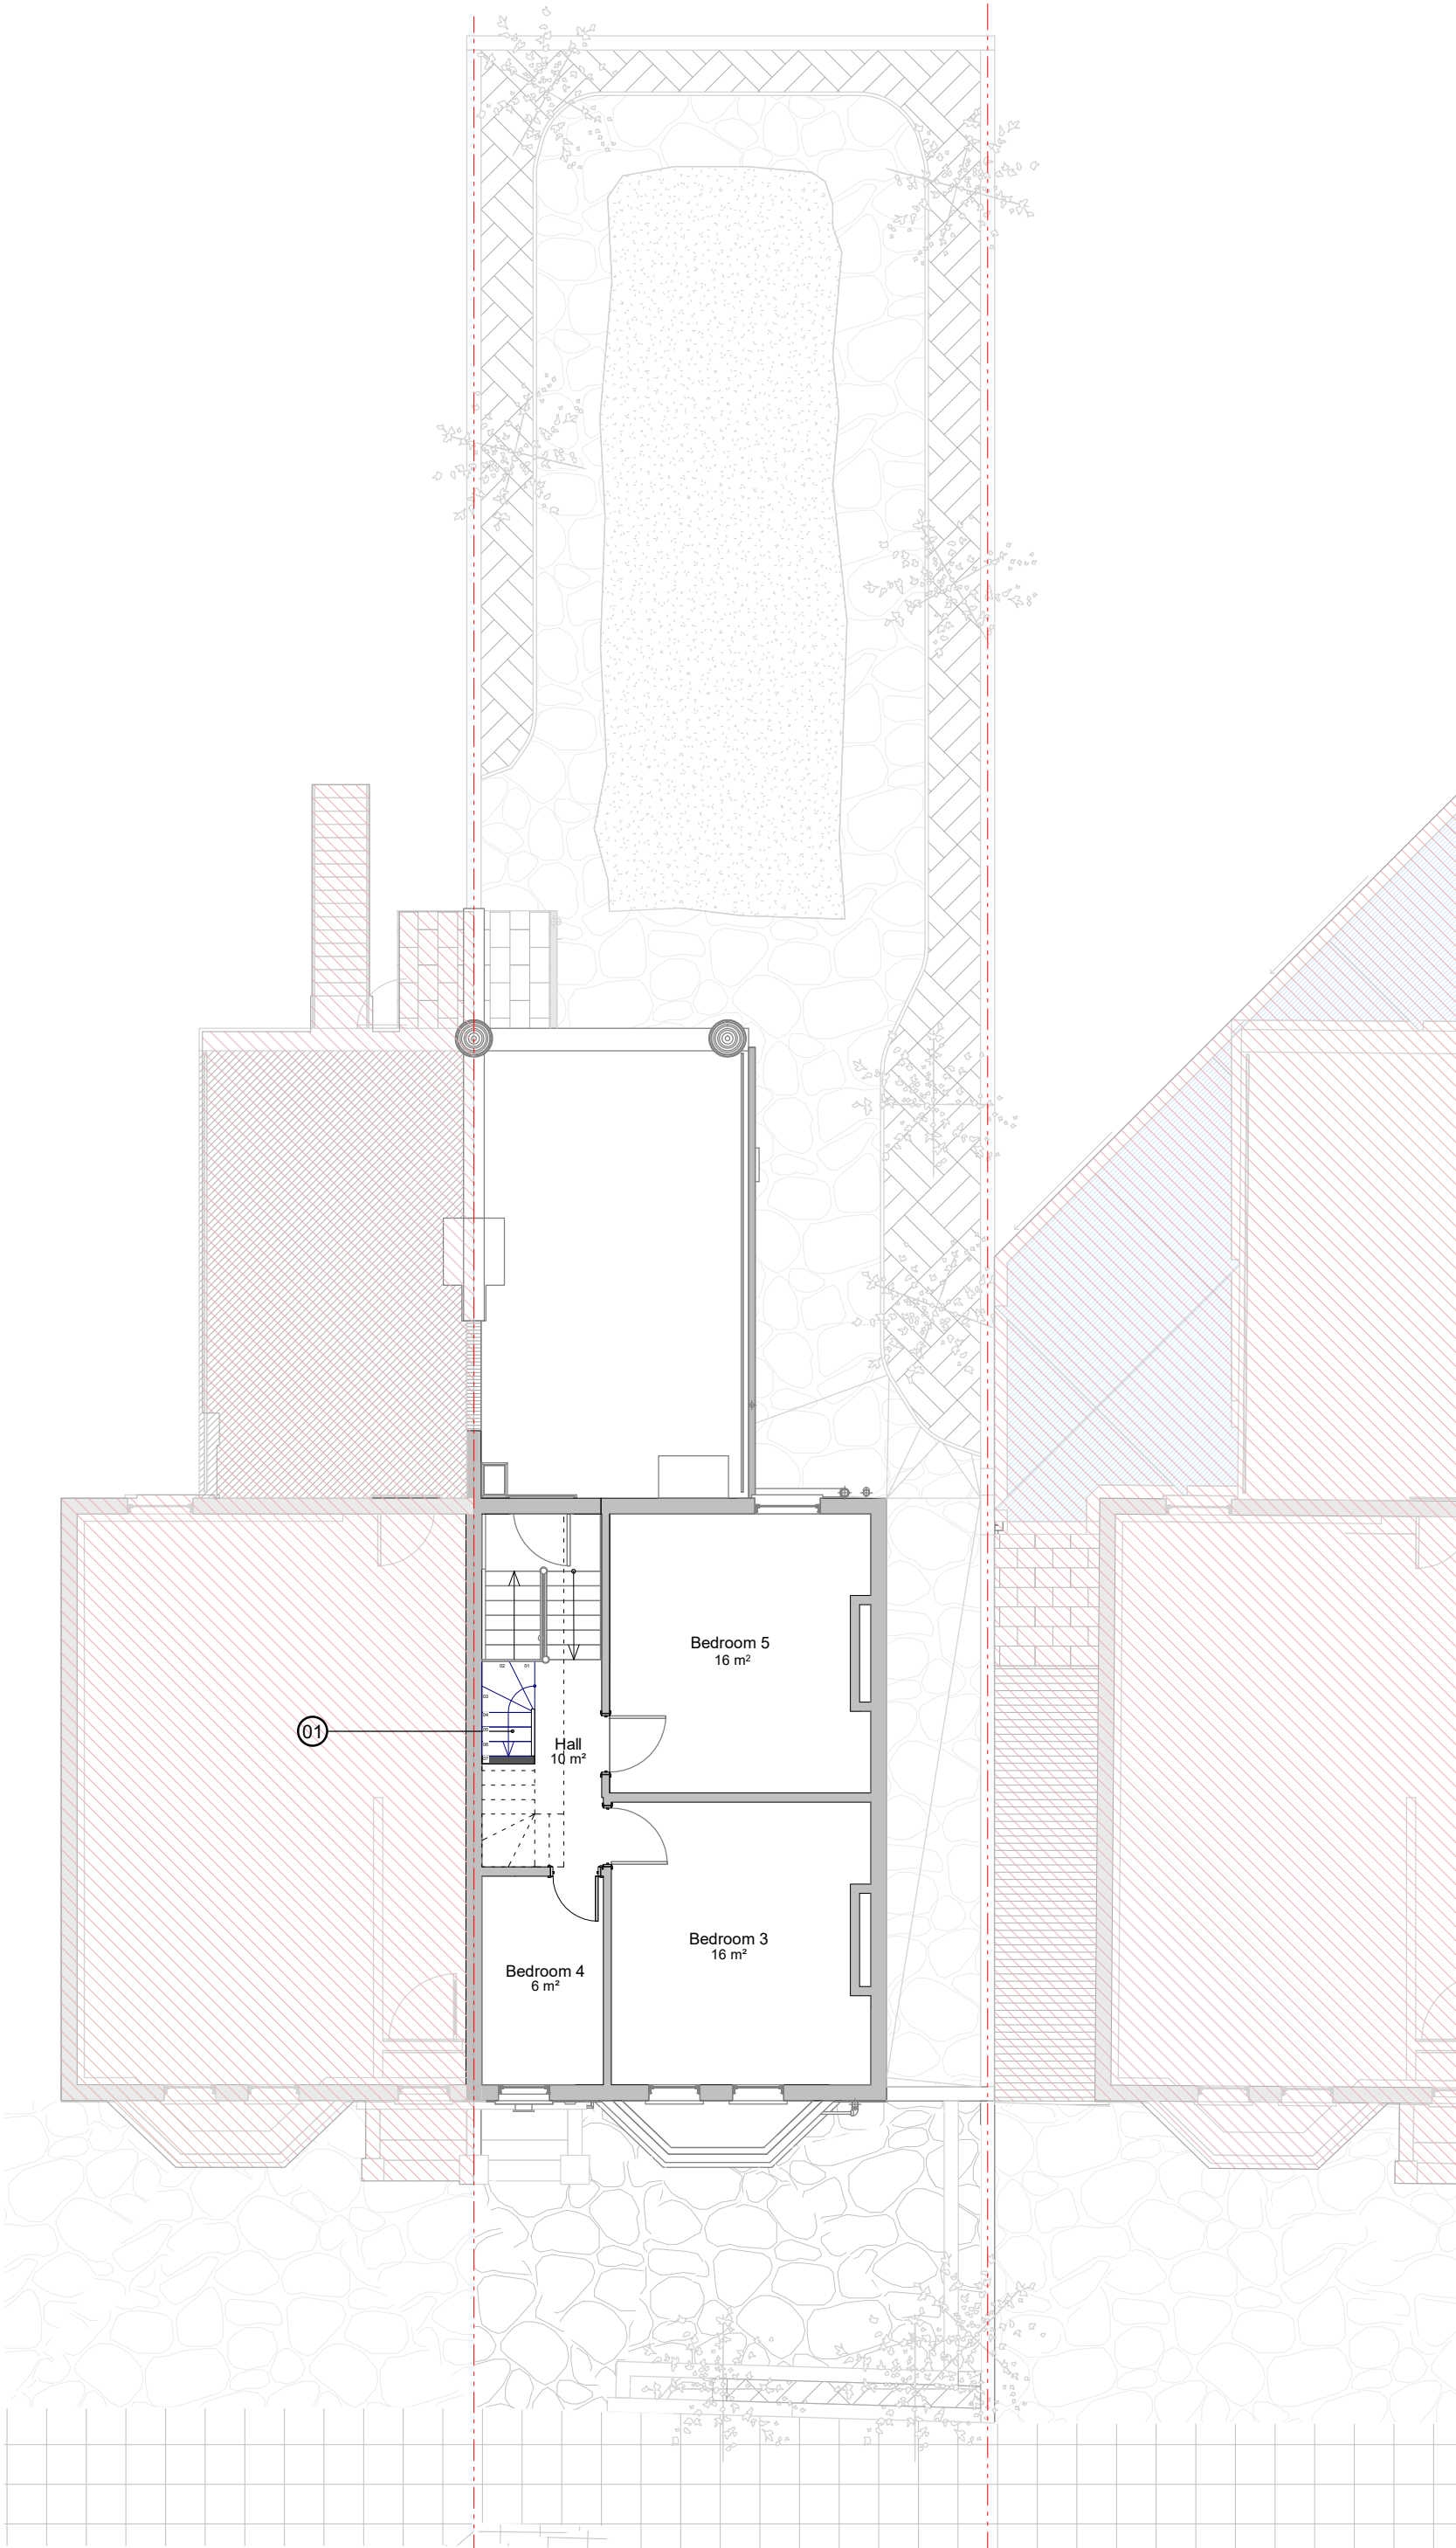



RS Architects 31 Kenner Drive Barnet EN5 2NW
www.rsarchitects.co.uk info@rsarchitects.co.uk

PROJECT	52 Savernake Road
	NW3 2JP
TITLE	Proposed Second Floor Plan
CLIENT	PSSR
DATE	March 2019
DRAWN	RT
SCALE	1:100 @ A3
CHECK	RS
STATUS	Planning
DWG NO.	PSSR1605
REV	



NOTES

- 01** . New Timber Staircase to the loft.
- 02** . New Dormer wall. Lead Code 5 cladding to new dormer.
- 03** . New Windows combination with a glass juliet balcony
 - Sizes : 2800 x 1700 mm.
 - Material : Metal. D/G.
 - Colour: Dark Grey.

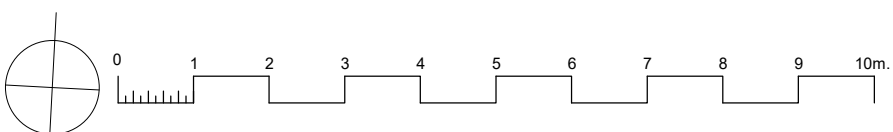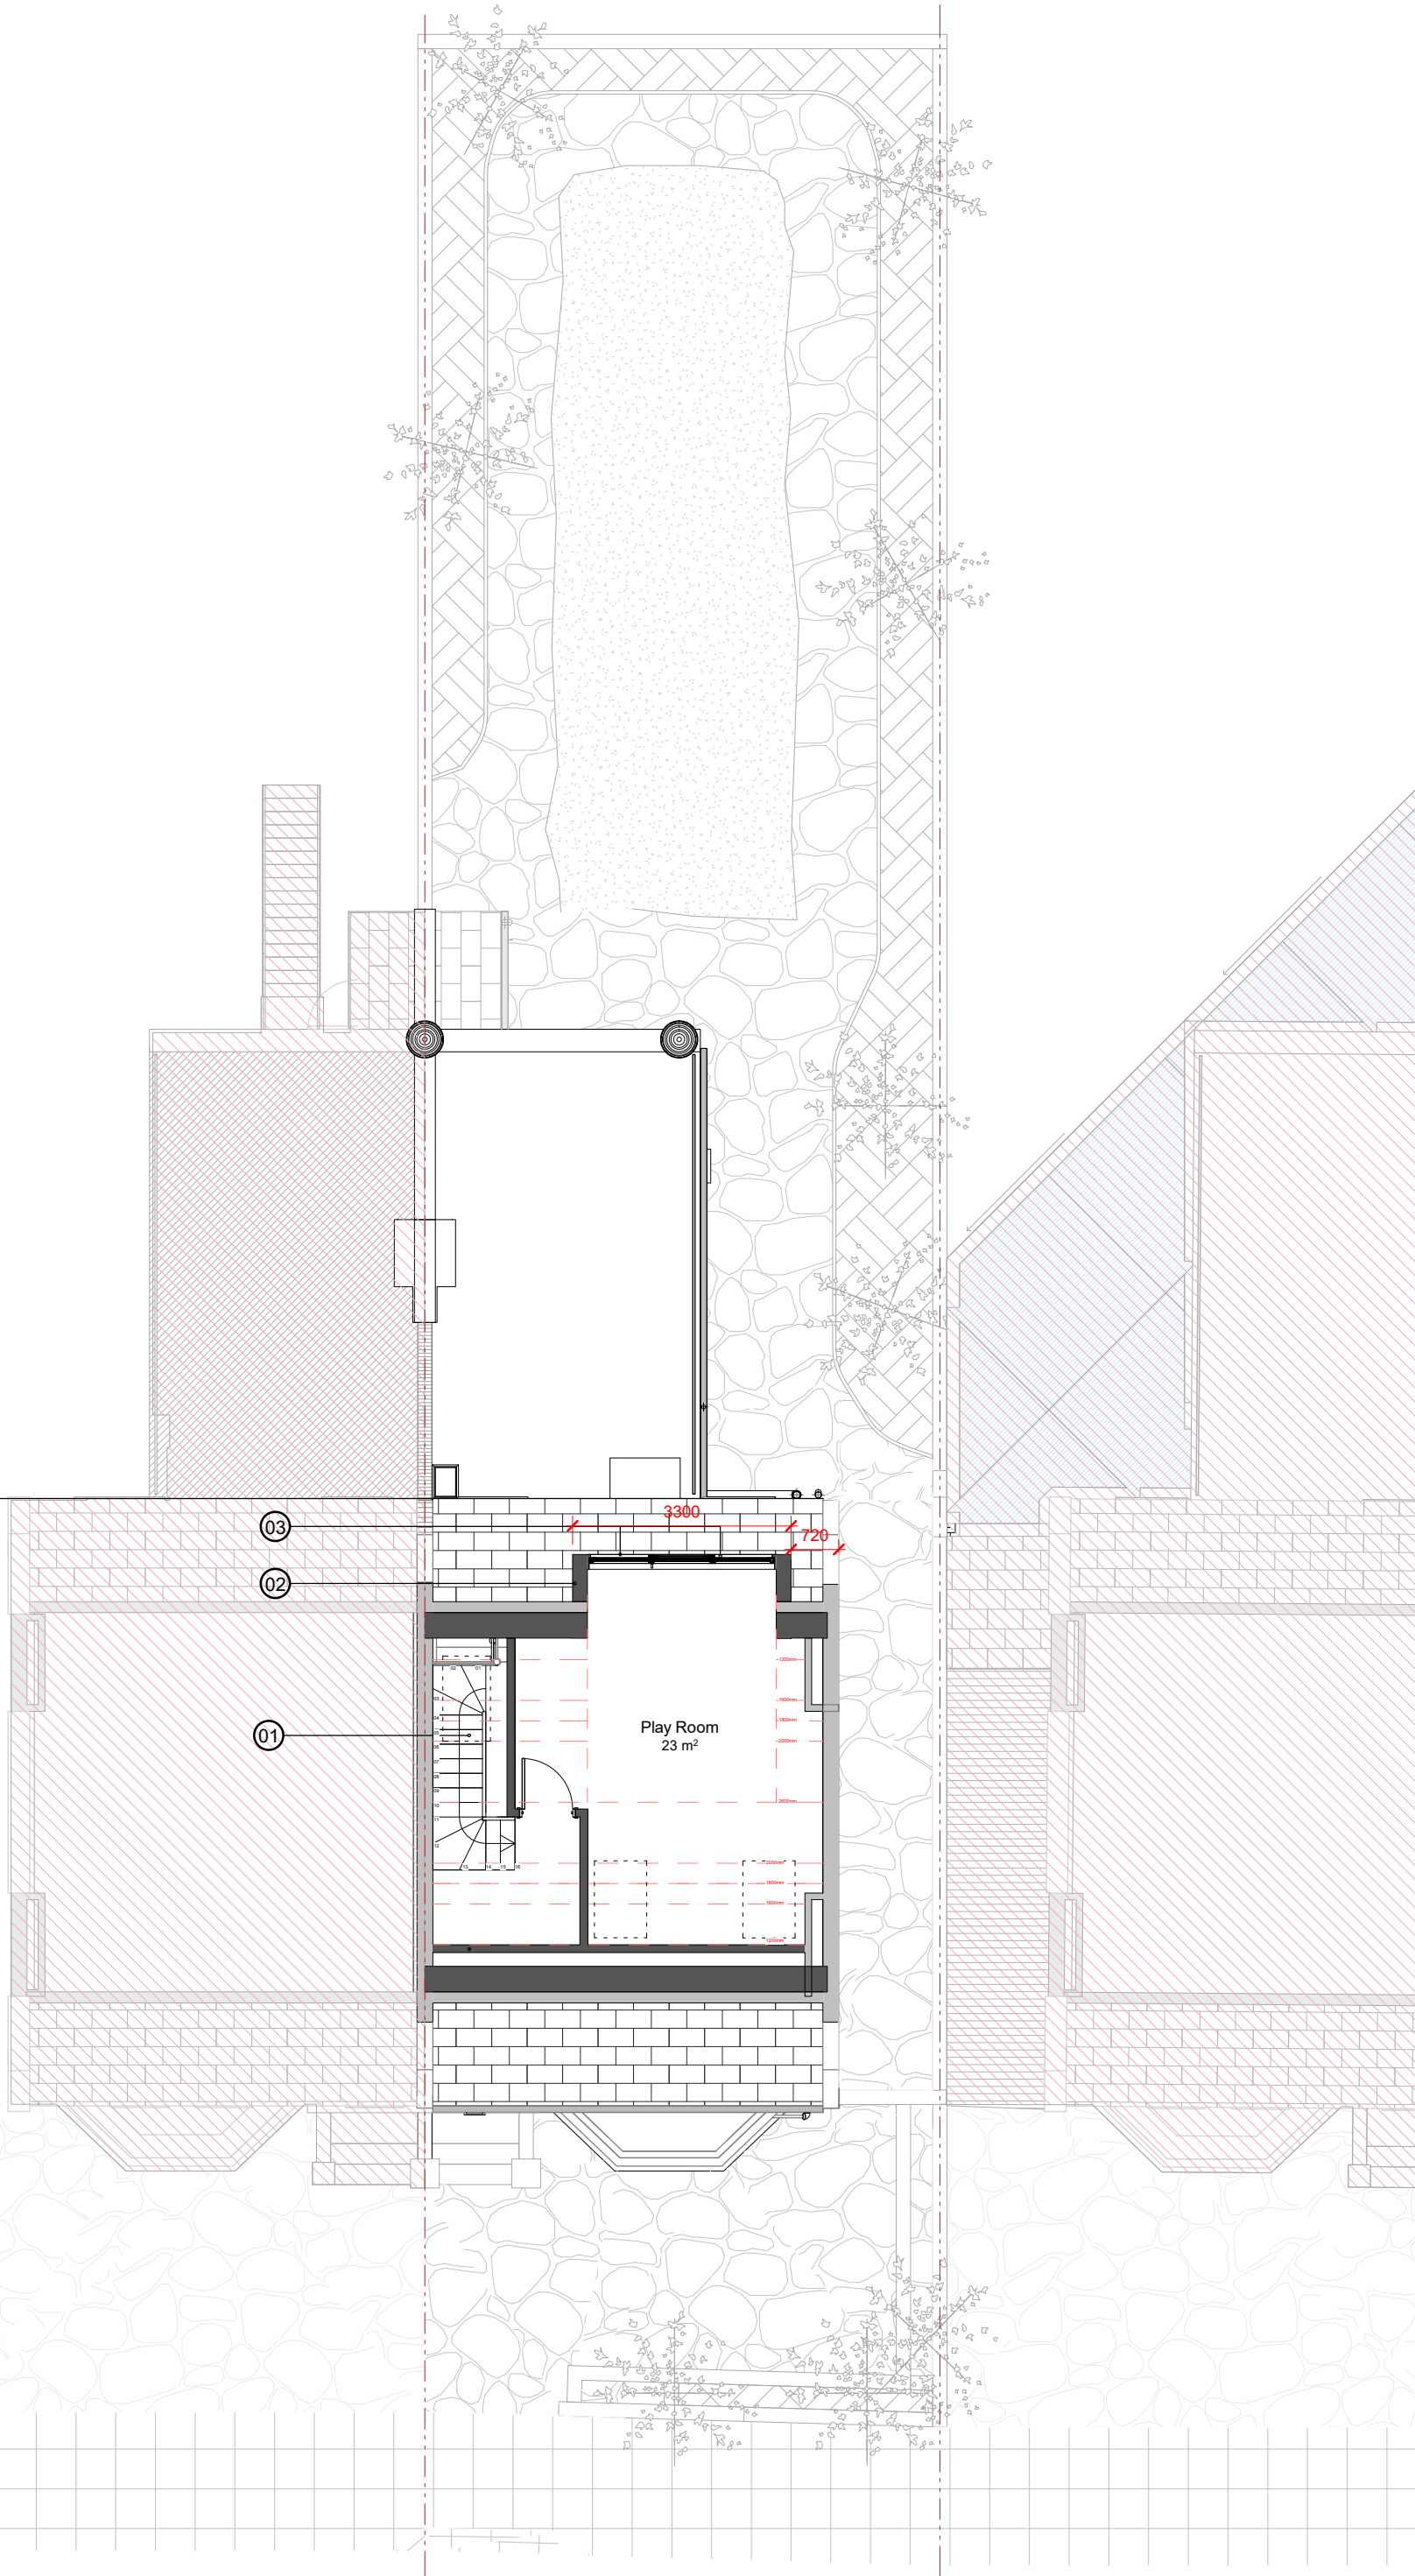

RS Architects 31 Kenner Drive Barnet EN5 2NW
www.rsarchitects.co.uk info@rsarchitects.co.uk

PROJECT || 52 Savernake Road

|| NW3 2JP

TITLE || Proposed Loft Plan

CLIENT || PSSR

DATE || March 2019

DRAWN || RT

SCALE || 1:100 @ A3

CHECK || RS

STATUS || Planning

DWG NO. || PSSR1606


REV ||

NOTES

04 . New Dormer Roof. Code 5 lead cladding to new dormer.

05 . New Conservation Roof Light.
- Size : 780 x 1600 mm.

06 . New Conservation Roof Light.
- Size : 780 x 1400 mm.

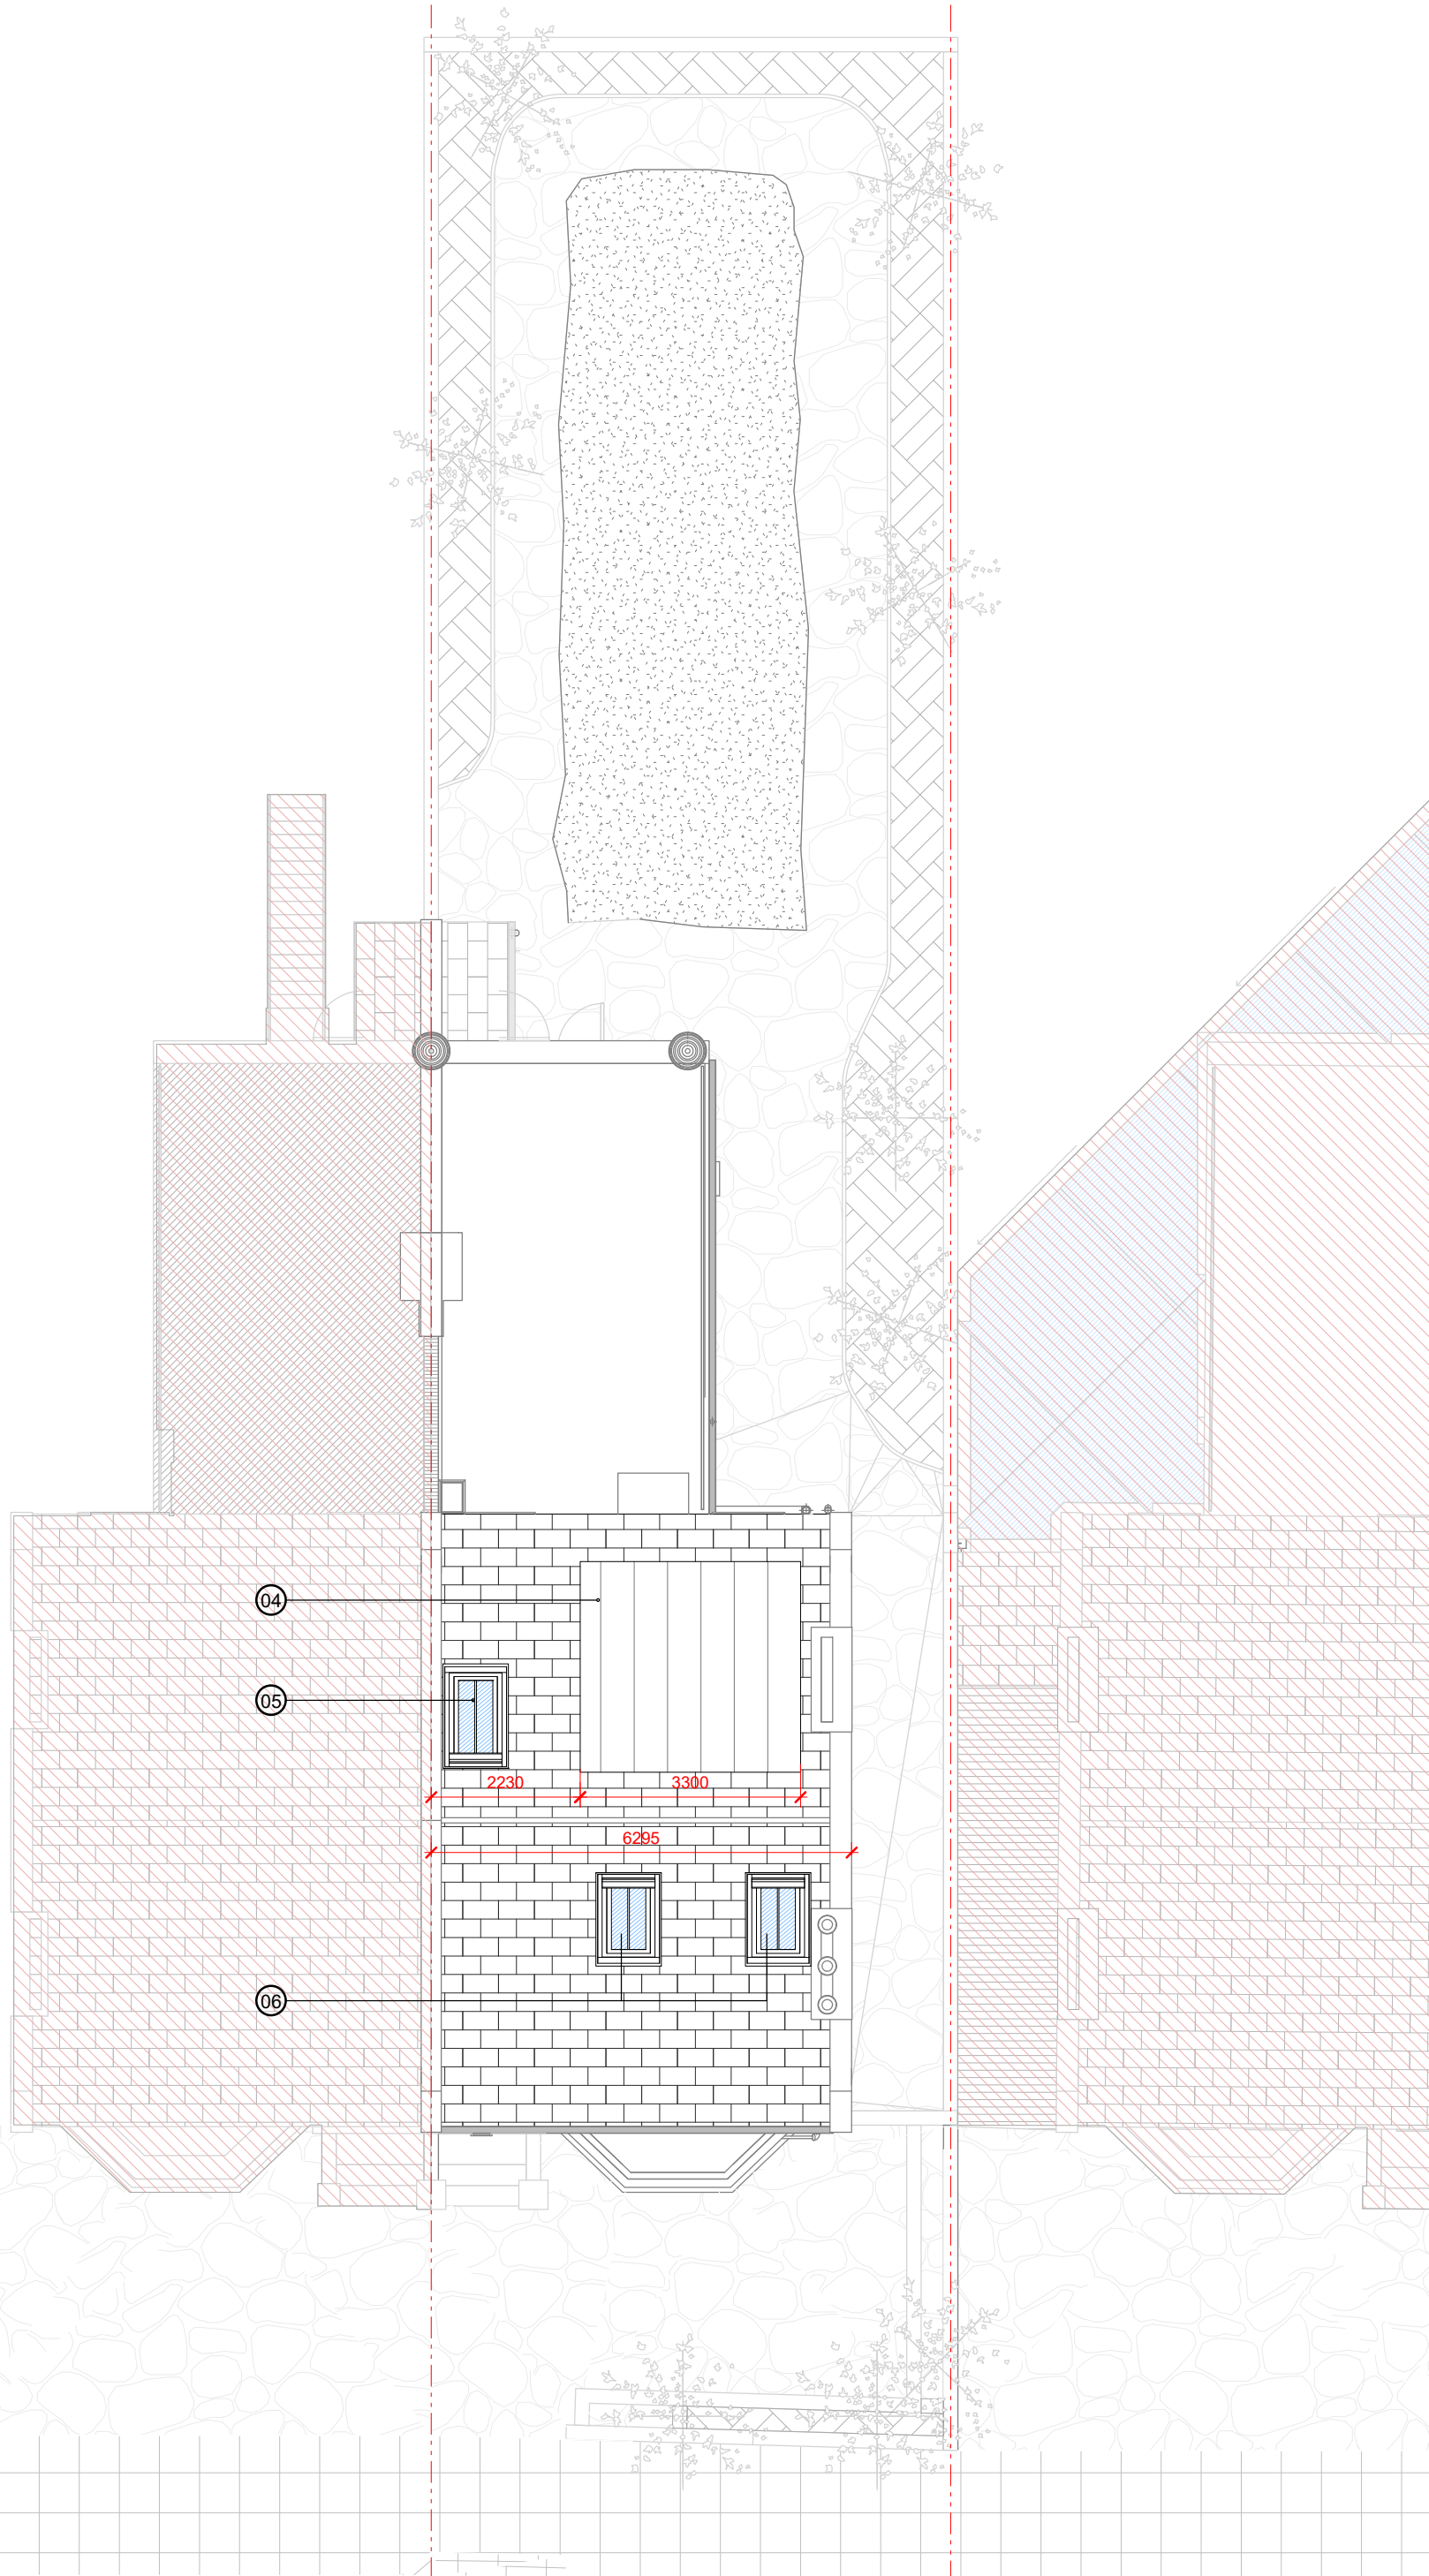

RS Architects 31 Kenner Drive Barnet EN5 2NW
www.rsarchitects.co.uk info@rsarchitects.co.uk

PROJECT || 52 Savernake Road

|| NW3 2JP

TITLE || Proposed Roof Plan

CLIENT || PSSR

DATE || March 2019

DRAWN || RT


SCALE || 1:100 @ A3


CHECK || RS

STATUS || Planning

DWG NO. || PSSR1620



REV ||

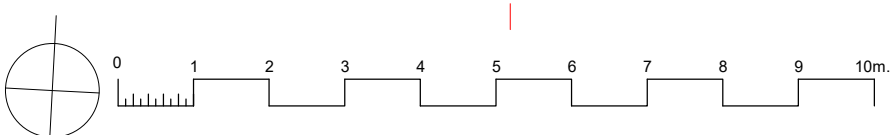

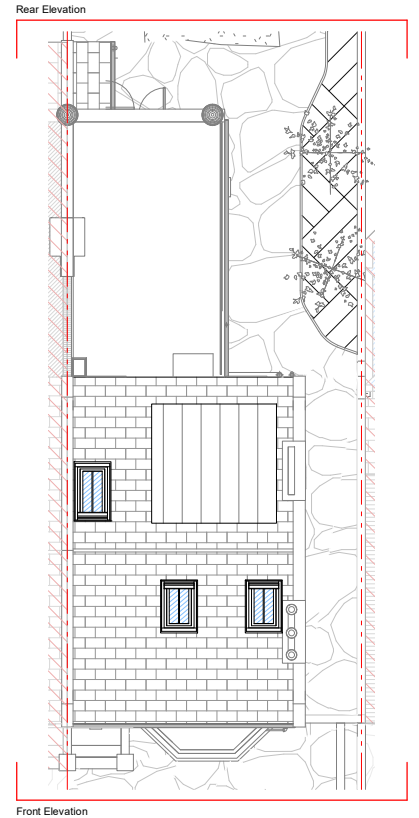

NOTES

- 02** . New Dormer wall. Code 5 lead cladding to new dormer.
- 03** . New Windows combination with a glass juliet balcony
 - Sizes : 2800 x 1700 mm.
 - Material : Metal. D/G.
 - Colour: Dark Grey.
- 04** . New Dormer Roof. Lead Code 5 cladding to new dormer.
- 05** . New Conservation Roof Light.
 - Size : 780 x 1600 mm.
- 06** . New Conservation Roof Light.
 - Size : 780 x 1400 mm.

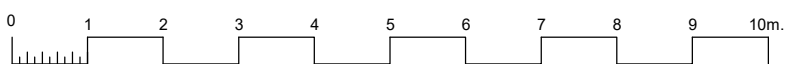
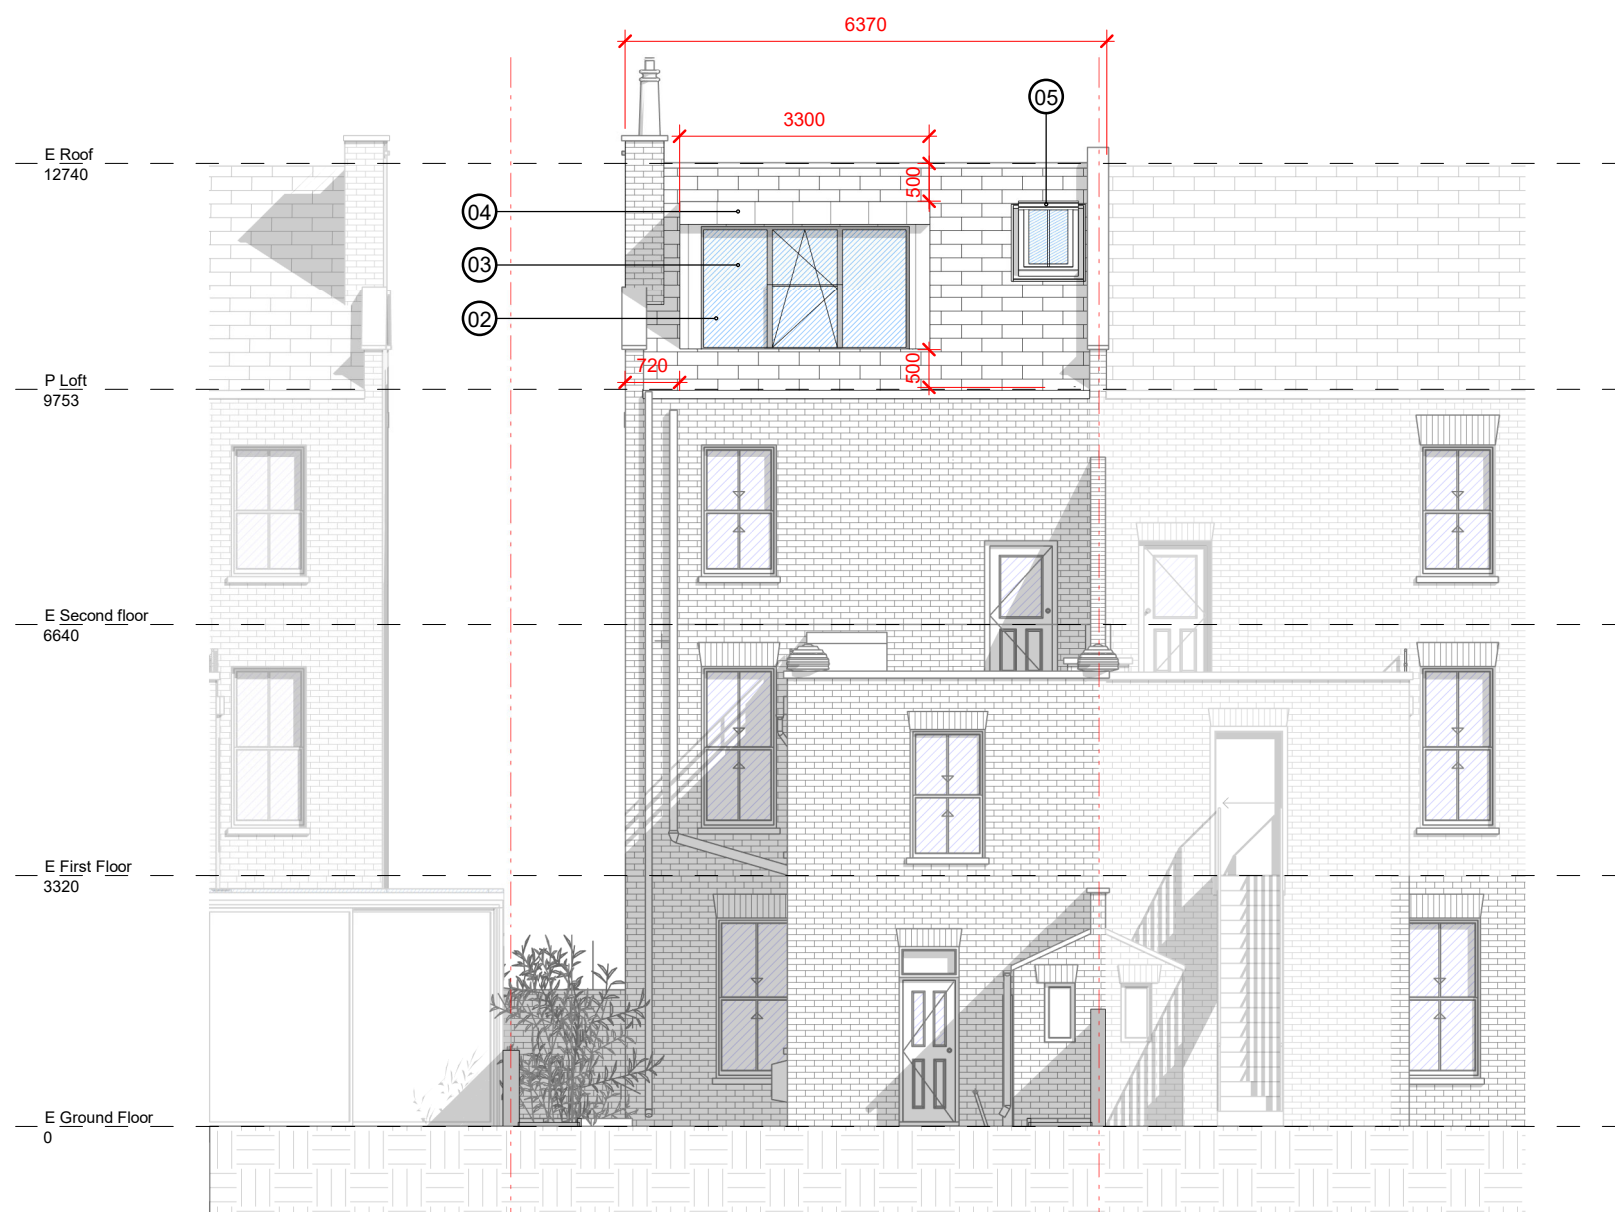


RS Architects 31 Kenner Drive Barnet EN5 2NW www.rsarchitects.co.uk info@rsarchitects.co.uk	PROJECT	52 Savernake Road	
		NW3 2JP	
	TITLE	Proposed Front & Rear Elevations	
	CLIENT	PSSR	
	DATE	20/11/18	DRAWN
SCALE	Approver	CHECK	RS
STATUS	Planning		
DWG NO.	PSSR2510	REV	

NOTES

02 . New Dormer wall. Code 5 lead cladding to new dormer.



04 . New Dormer Roof. Code 5 lead cladding to new dormer.

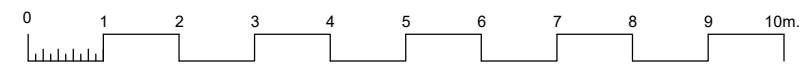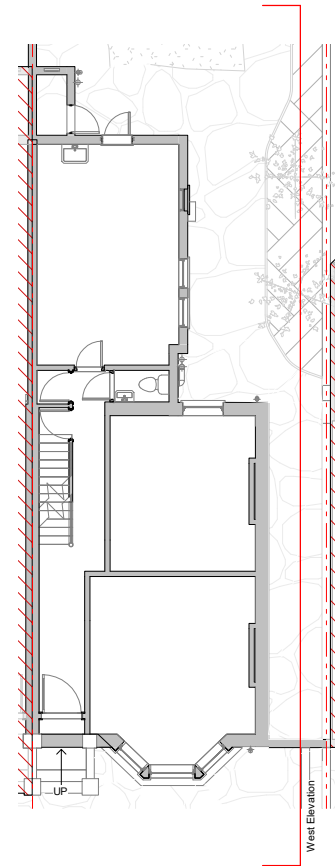

RS Architects 31 Keneme Drive Barnet EN5 2NW
www.rsarchitects.co.uk info@rsarchitects.co.uk

PROJECT	52 Savernake Road		
	NW3 2JP		
TITLE	Proposed Side Elevation		
CLIENT	PSSR		
DATE	February 2019	DRAWN	RT
SCALE	N/A	CHECK	ARS
STATUS	Planning		
DWG NO.	PSSR2511	REV	



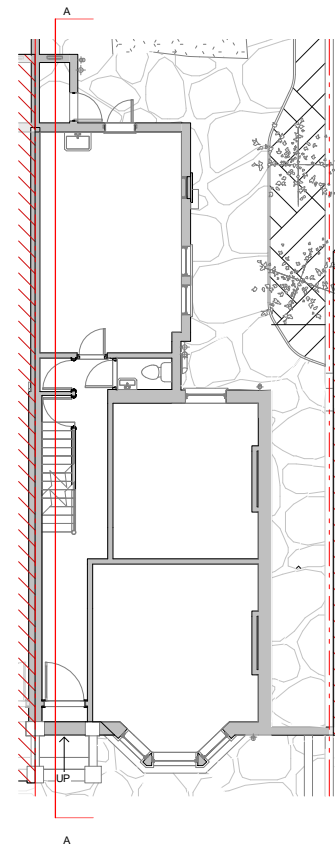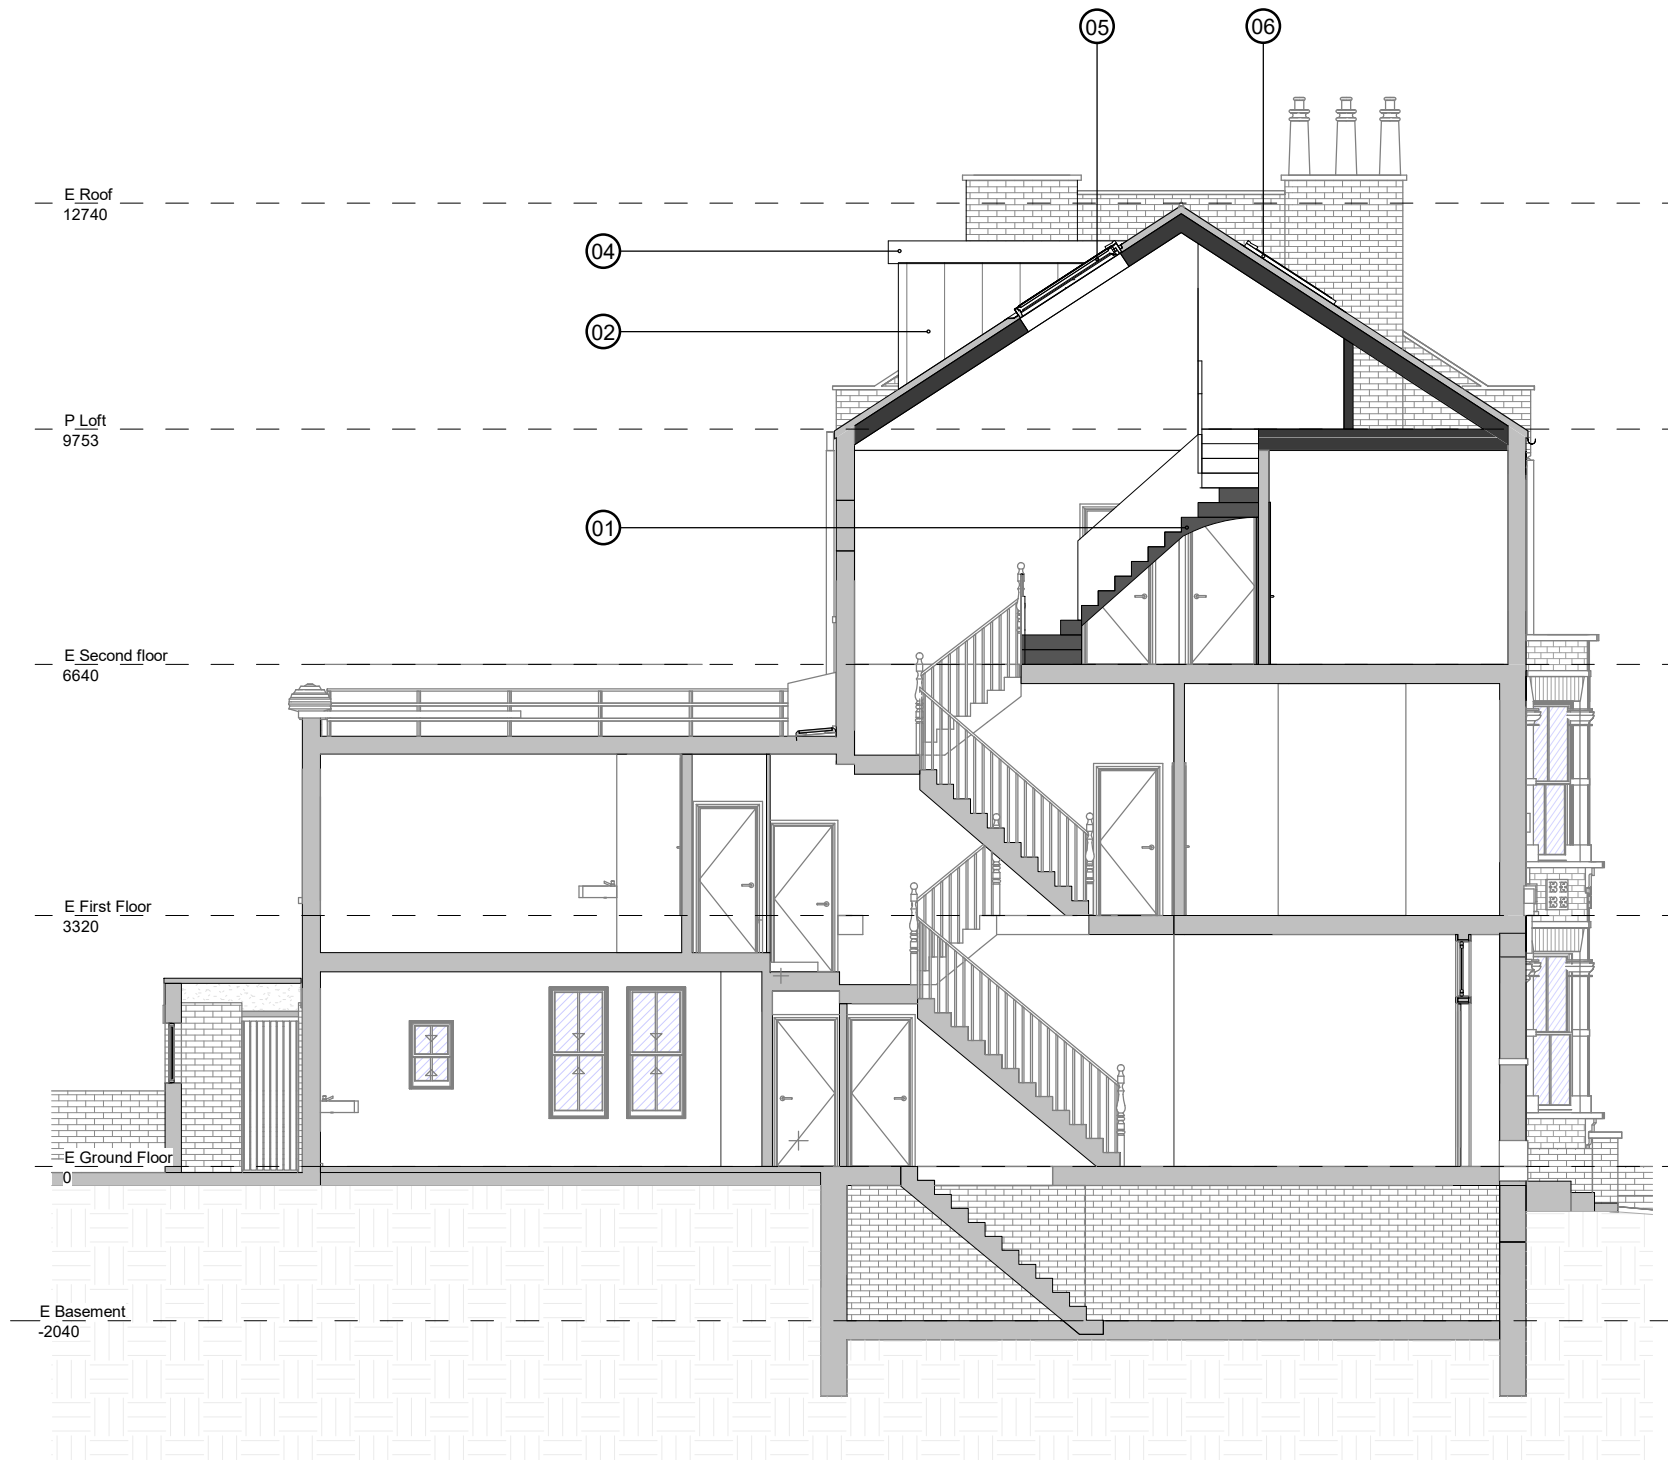

NOTES

- 01** . New Timber Staircase to the loft.
- 02** . New Dormer wall. Lead Code 5 cladding to new dormer.
- 04** . New Dormer Roof. Lead Code 5 cladding to new dormer.
- 05** . New Conservation Roof Light.
- Size : 780 x 1600 mm.
- 06** . New Conservation Roof Light.
- Size : 780 x 1400 mm.

PROJECT || 52 Savernake Road

|| NW3 2JP

TITLE || Proposed Section A - A

CLIENT || PSSR

DATE || March 2019

DRAWN || RT

SCALE || 1:100 @ A3

CHECK || RS

STATUS || Planning

DWG NO. || PSSR3601

REV ||

