


PROPOSED SECOND FLOOR PLAN

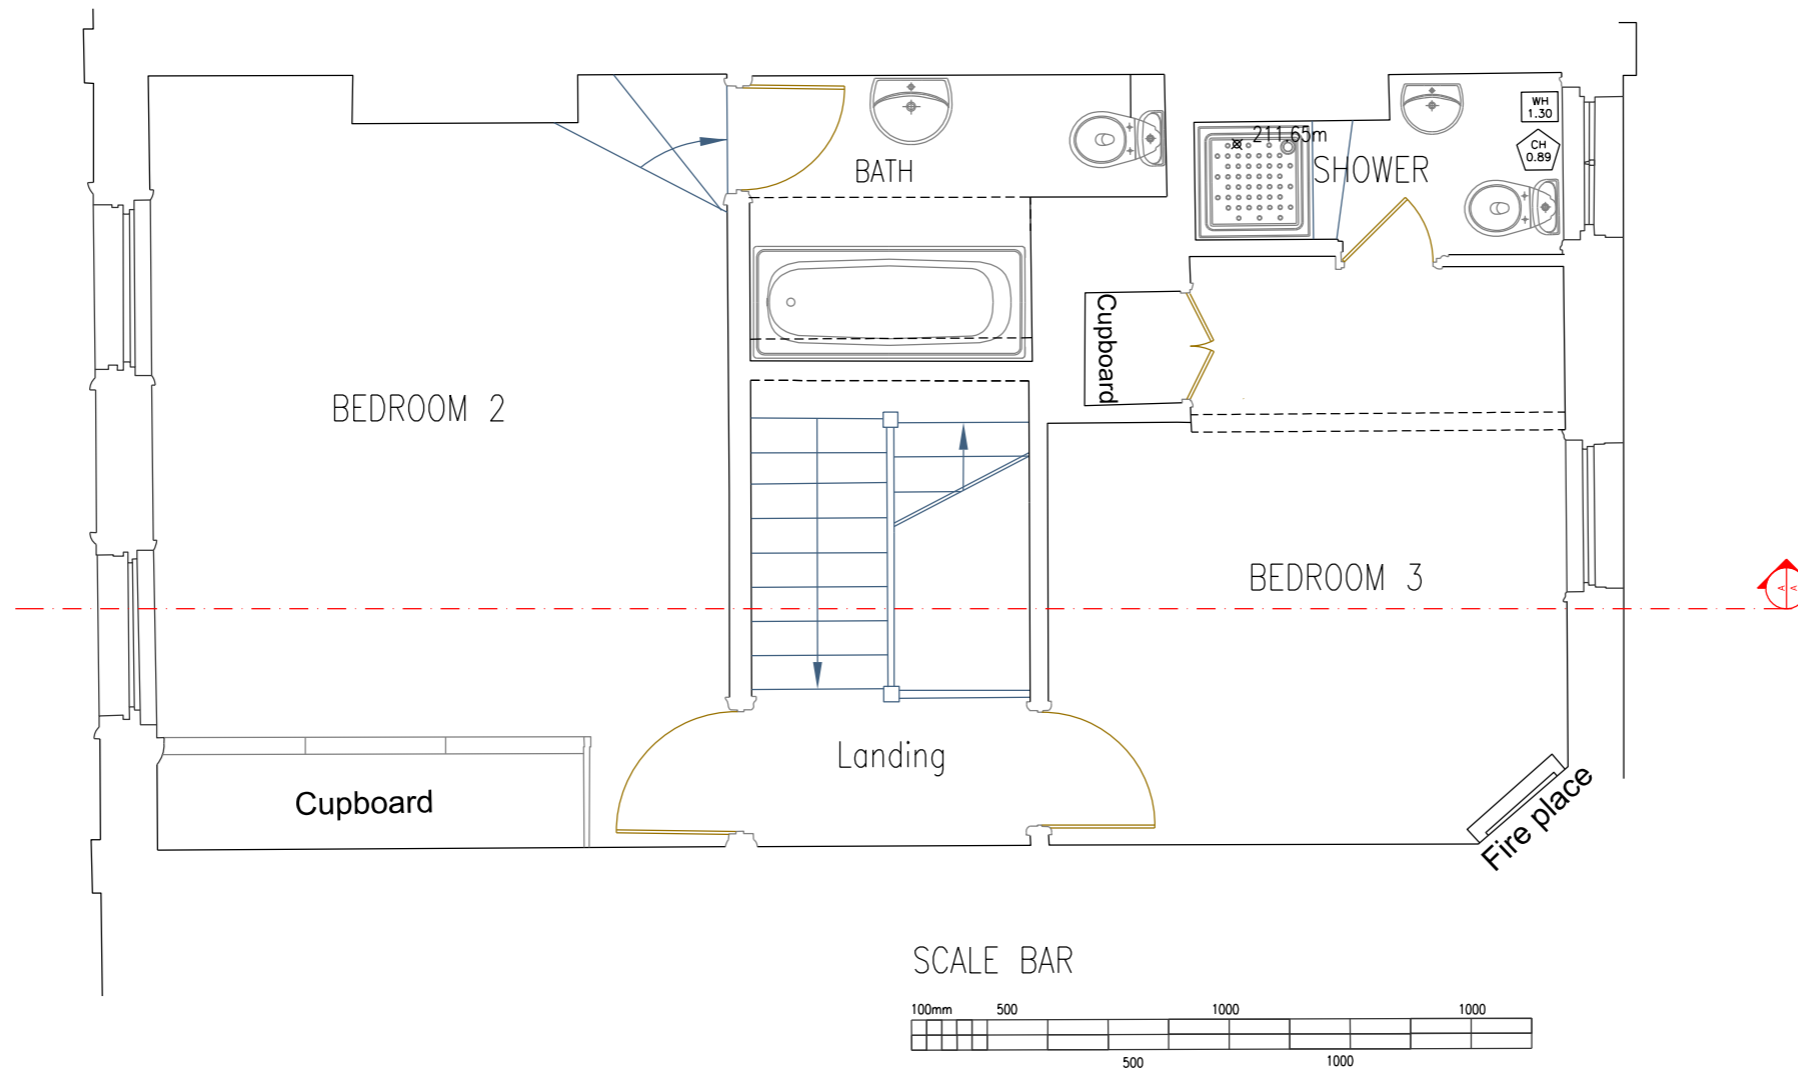

REV	DESCRIPTION	DRAWN	APPR	DATE
02	ANNOTATION & SCALE BAR	MBG	MBG	21/02/19
01	First Issue	AI	BR	30/03/17

LIGHTHOUSE ARCHITECTURE
 Stables, Chaul End Village,
 Caddington, Beds, LU1 4AX

[T] 01582 480119 [M] 07891 873884
 [E] mbglighthouse@gmail.com

PROJECT TITLE 256A West End Lane			
DRAWING DETAIL Second Floor			
CLIENT Aid Airl	Scale 1:50		
Page Size A3	Checked	Approved MBG	INFORMATION FINAL
Drawing Number WEL250-004	Date 02	Rev 02	Date 30/03/2017