


**NOTES**  
 CONTRACTORS MUST VERIFY ALL DIMENSIONS ON SITE BEFORE SETTING OUT, MAKING SHOP DRAWINGS OR OTHERWISE STARTING WORK. NO DIMENSIONS FOR SETTING OUT ANY PART OF THE WORK ARE TO BE SCALED FROM THIS DRAWING UNLESS OF FULL SIZE DETAILS AND FIGURED DIMENSIONS ARE ALWAYS TO TAKE PREFERENCE.  
 THIS DRAWING IS THE COPYRIGHT OF THE ARCHITECTS AND IS ISSUED ON THE TERMS THAT IT WILL NOT BE REPRODUCED OR COPIED IN WHOLE OR PART NOR WILL ANY INFORMATION BE FURNISHED FROM IT WITHOUT THE AUTHORITY OF THE ARCHITECTS.



NORTH ELEVATION

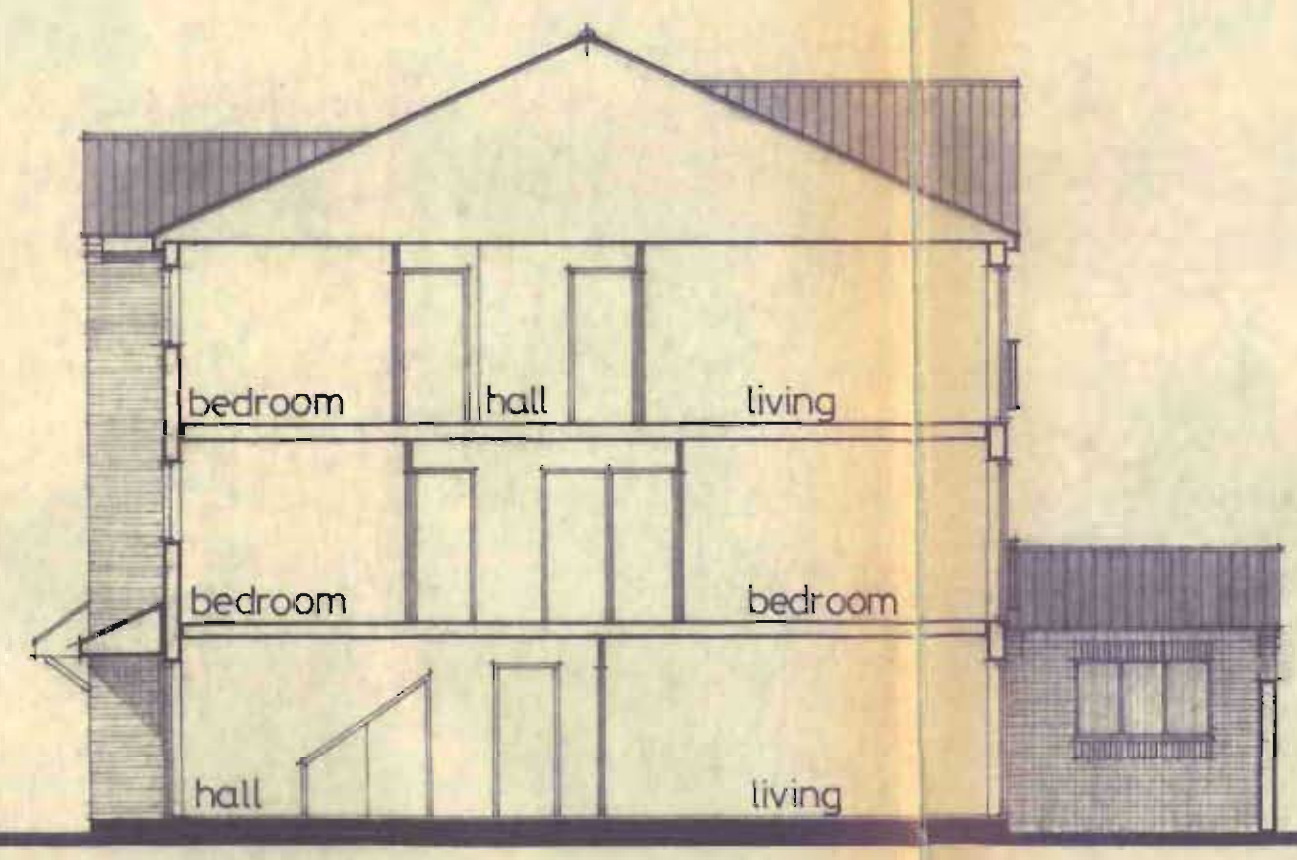


SECTION AA

REVISIONS.



SOUTH ELEVATION

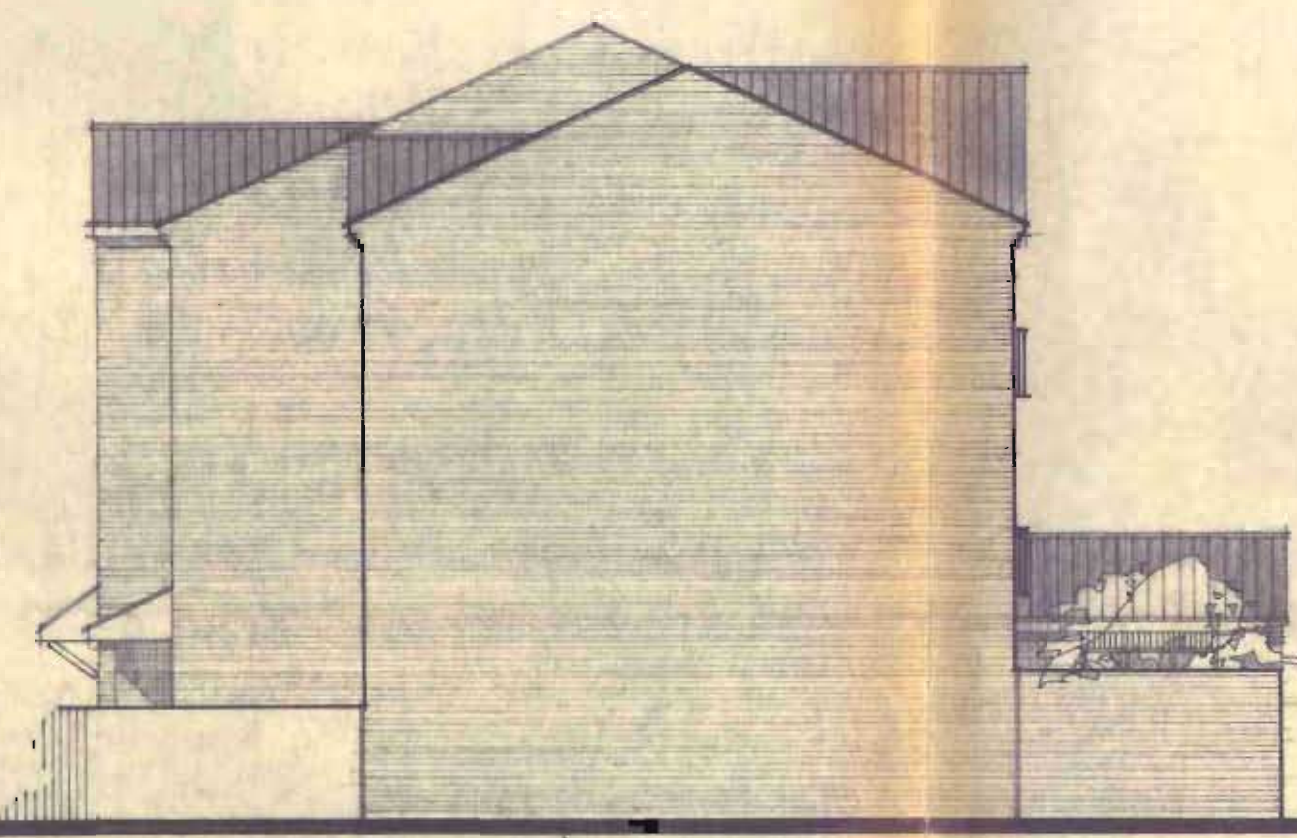

WEST ELEVATION

LONDON BOROUGH OF CAMDEN  
 TOWN AND COUNTRY PLANNING ACTS  
 24 OCT 1984  
 PLANS APPROVED  
 ON BEHALF OF THE COUNCIL

*pr/8401221*

CLIENT:  
 ELYSTAN DEVELOPMENTS LTD.



JOB:  
 HOUSING DEVELOPMENT  
 1-8 NETLEY STREET  
 LONDON NW1

TITLE:  
 ELEVATIONS AND SECTION AA

DRAWING No.		726 / 8	
SCALE.	1:100	DATE.	June 84
DRAWN.	<i>WJA</i>	CHECKED.	

**BRIAN DRURY ASSOCIATES** CHARTERED ARCHITECTS & DESIGNERS  
 16, Pampisford Road, Purley, Surrey, CR2 2XX Tel 01-868 9141



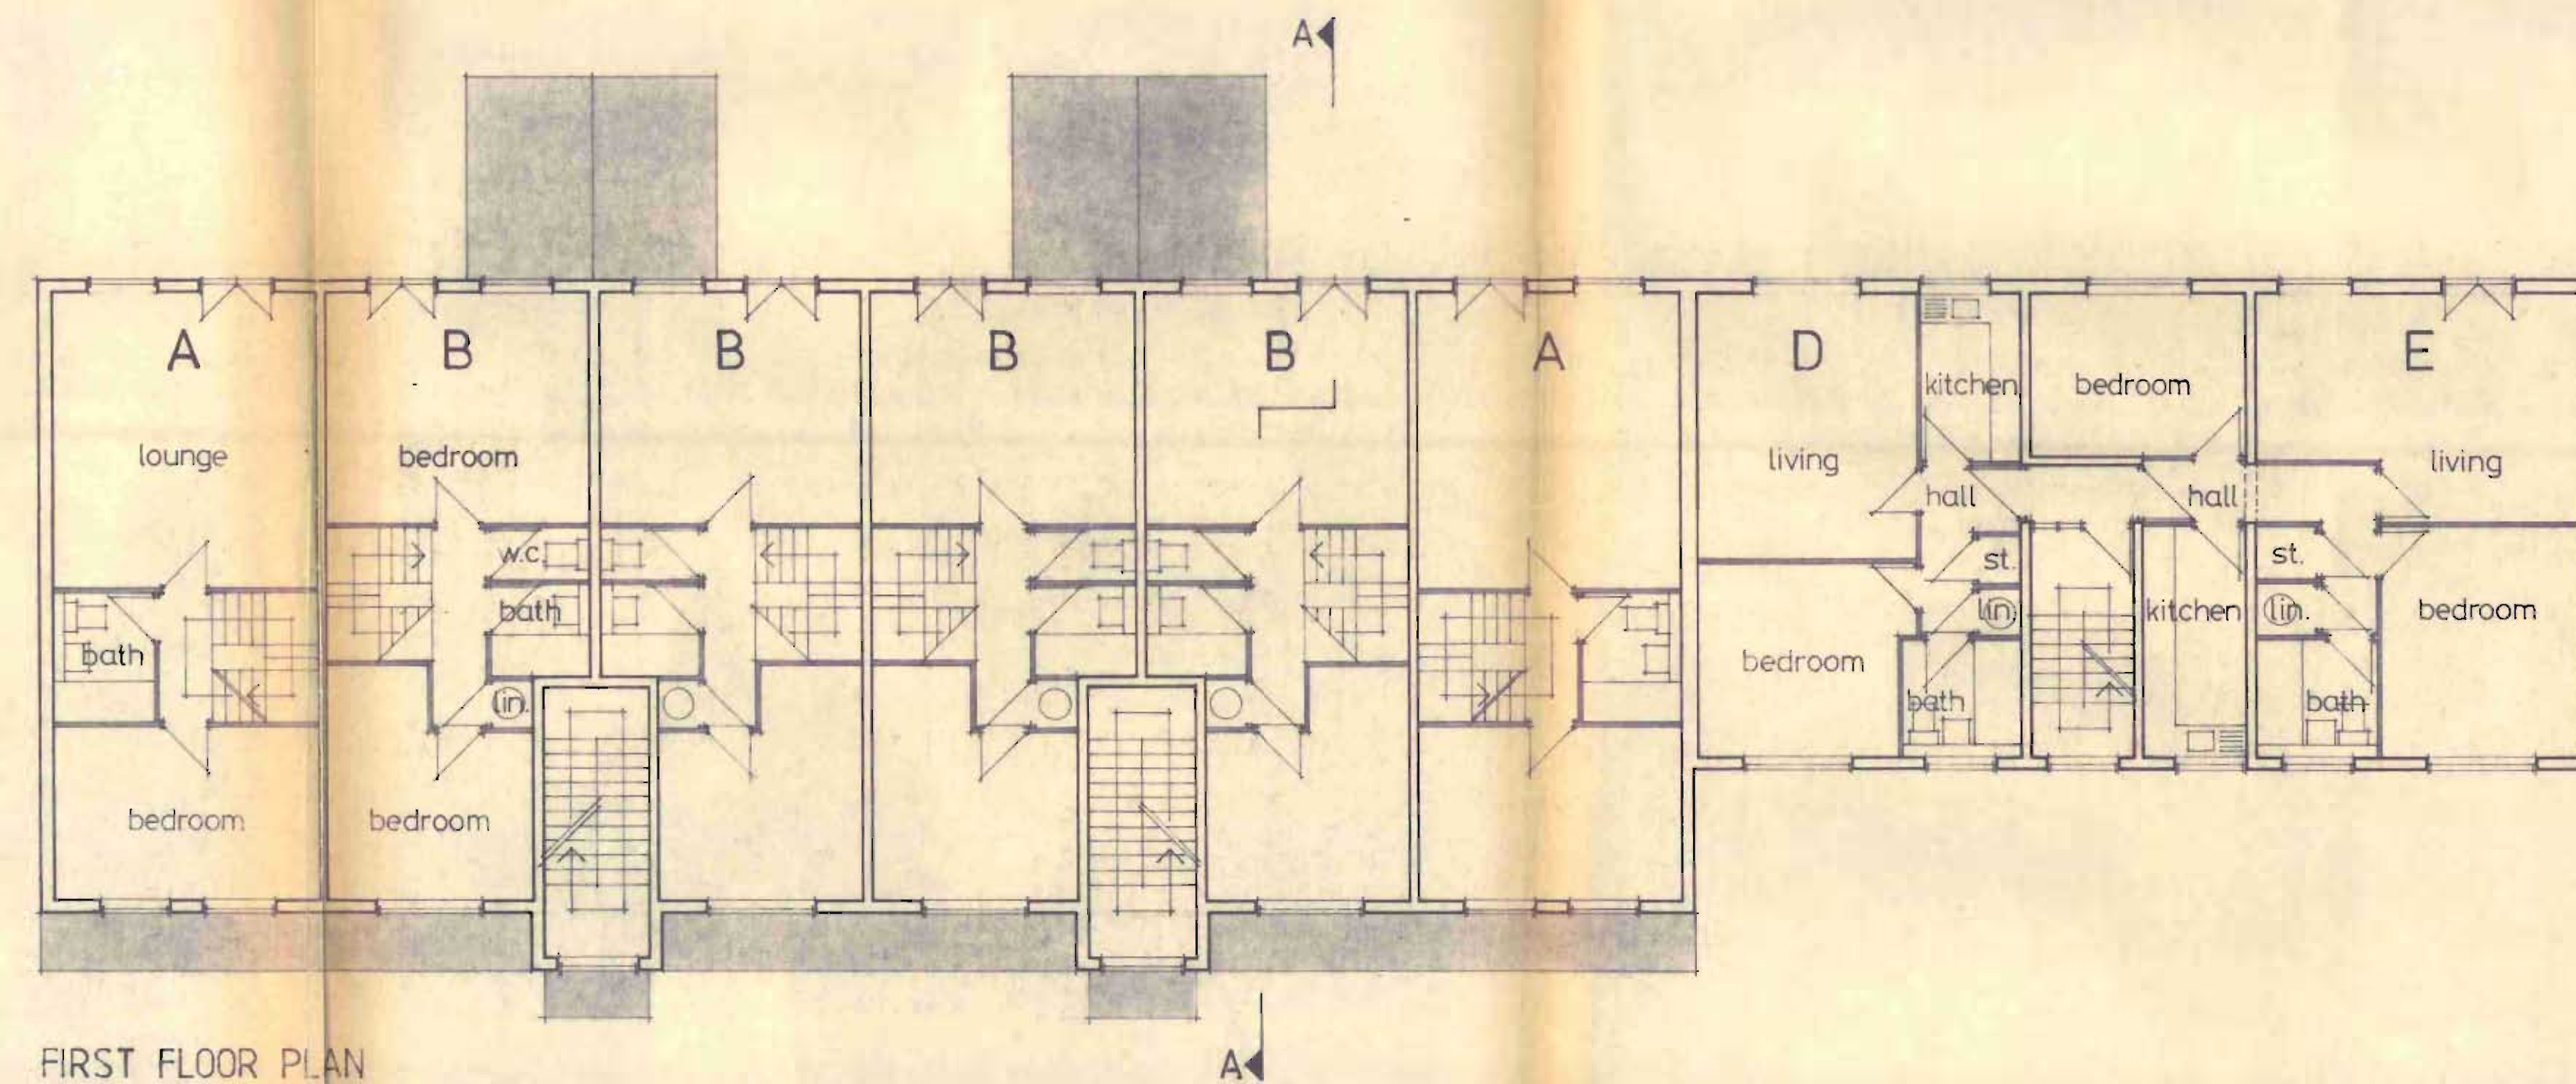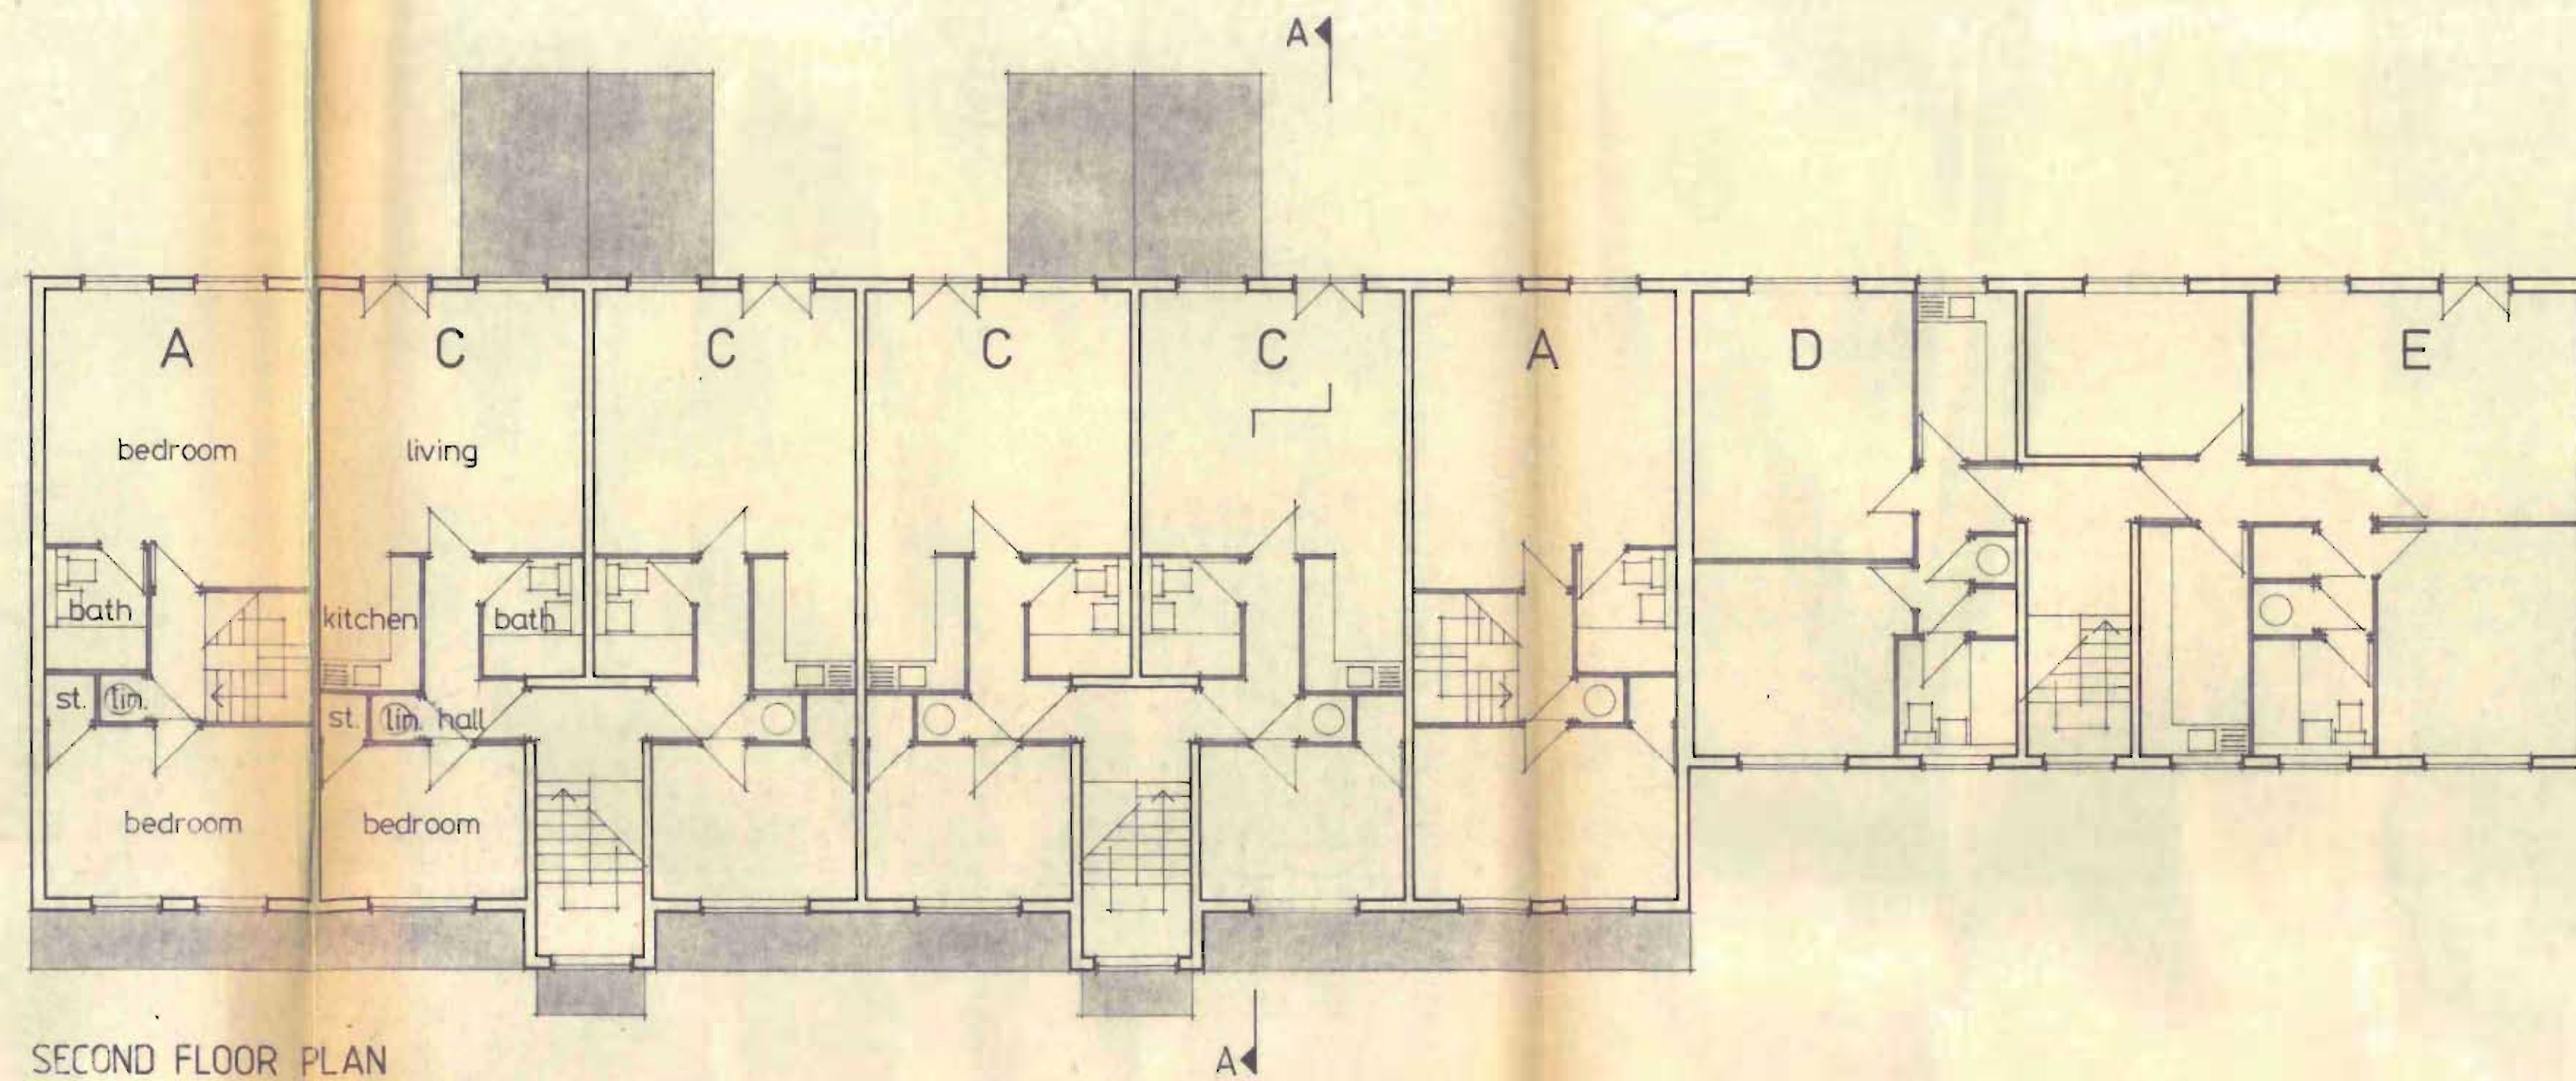

**NOTES**  
 CONTRACTORS MUST VERIFY ALL DIMENSIONS ON SITE BEFORE SETTING OUT, MAKING SHOP DRAWINGS OR OTHERWISE STARTING WORK. NO DIMENSIONS FOR SETTING OUT ANY PART OF THE WORK ARE TO BE SCALED FROM THIS DRAWING UNLESS OF FULL SIZE DETAILS AND FIGURED DIMENSIONS ARE ALWAYS TO TAKE PREFERENCE.  
 THIS DRAWING IS THE COPYRIGHT OF THE ARCHITECTS AND IS ISSUED ON THE TERMS THAT IT WILL NOT BE REPRODUCED OR COPIED IN WHOLE OR PART NOR WILL ANY INFORMATION BE FURNISHED FROM IT WITHOUT THE AUTHORITY OF THE ARCHITECTS.

REVISIONS.

LONDON BOROUGH OF CAMDEN  
 TOWN AND COUNTRY PLANNING ACTS  
 24 OCT 1984  
 PLANS APPROVED  
 ON BEHALF OF THE COUNCIL

PL/8401221

CLIENT:  
 ELYSTAN DEVELOPMENTS LTD.

JOB:  
 HOUSING DEVELOPMENT  
 1-8 NETLEY STREET  
 LONDON NW1

TITLE:  
 FIRST AND SECOND FLOOR PLANS

DRAWING No. 726 / 7


SCALE. 1:100 DATE. June 84

DRAWN. *WJ* CHECKED.

**BRIAN DRURY ASSOCIATES** CHARTERED ARCHITECTS & DESIGNERS

16, Pampisford Road, Purley, Surrey, CR2 2XX Tel 01-668 9141



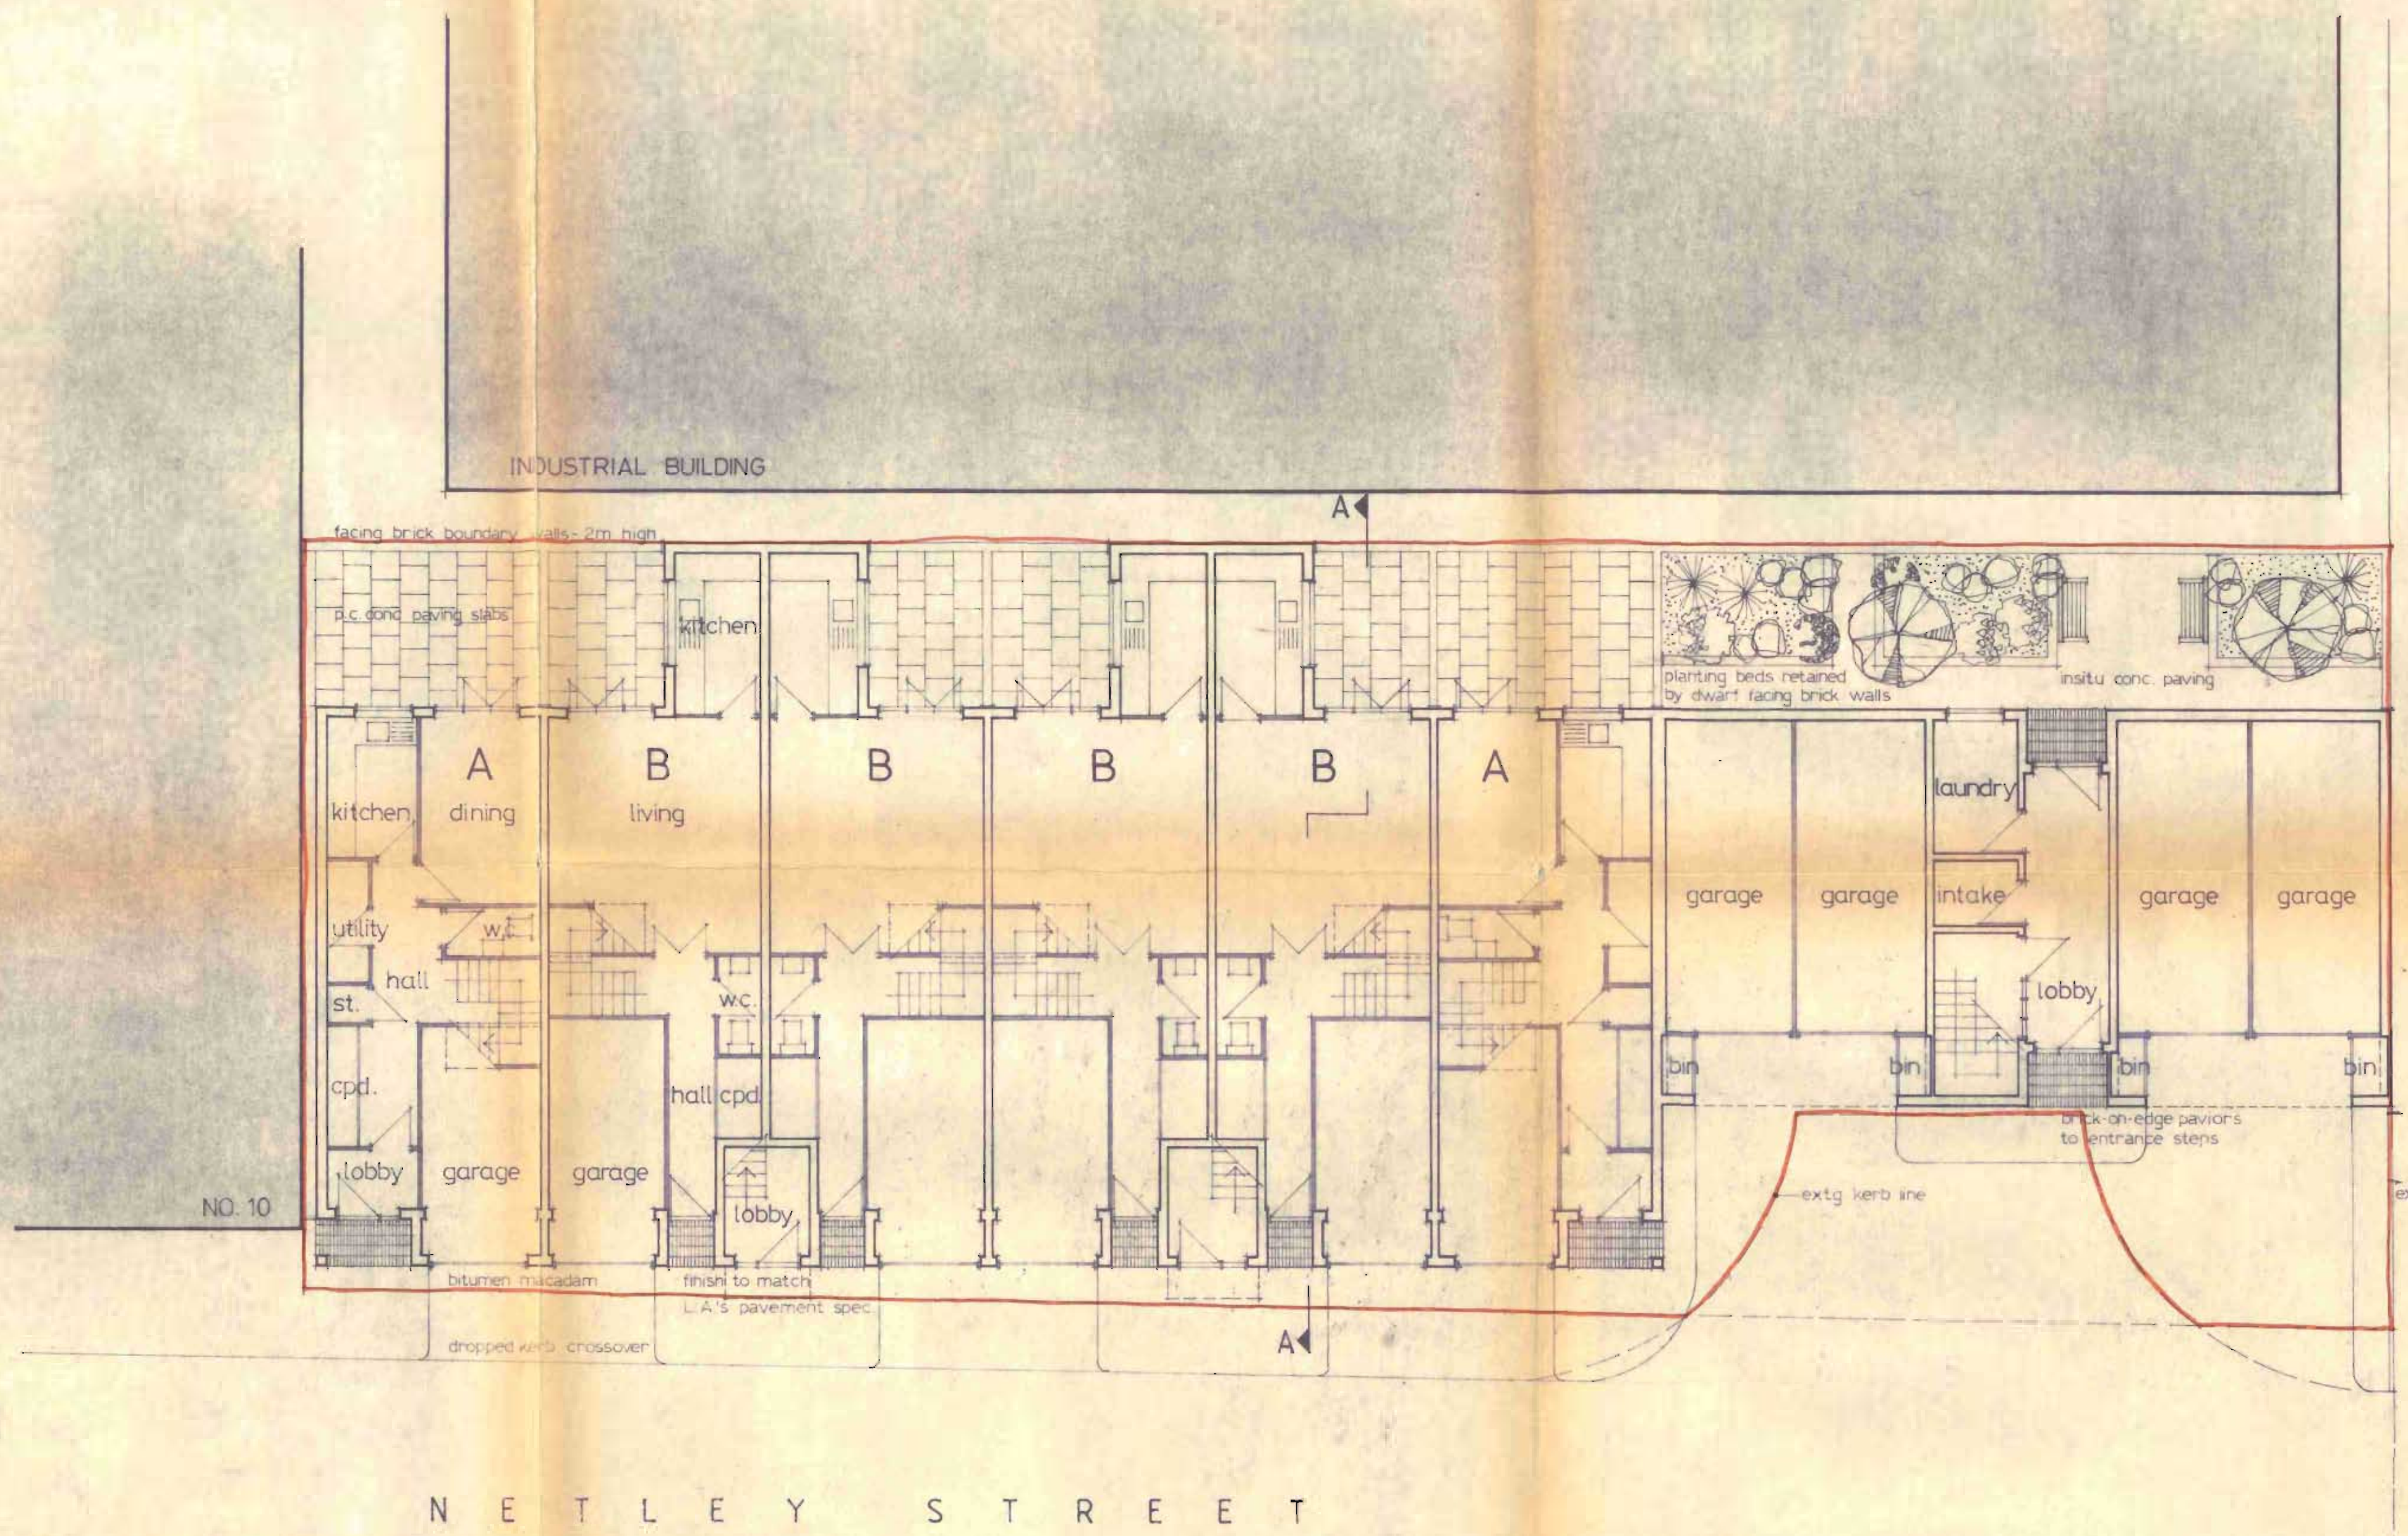

**NOTES**  
 CONTRACTORS MUST VERIFY ALL DIMENSIONS ON SITE BEFORE SETTING OUT, MAKING SHOP DRAWINGS OR OTHERWISE STARTING WORK. NO DIMENSIONS FOR SETTING OUT ANY PART OF THE WORK ARE TO BE SCALED FROM THIS DRAWING UNLESS OF FULL SIZE DETAILS AND FIGURED DIMENSIONS ARE ALWAYS TO TAKE PREFERENCE.  
 THIS DRAWING IS THE COPYRIGHT OF THE ARCHITECTS AND IS ISSUED ON THE TERMS THAT IT WILL NOT BE REPRODUCED OR COPIED IN WHOLE OR PART NOR WILL ANY INFORMATION BE FURNISHED FROM IT WITHOUT THE AUTHORITY OF THE ARCHITECTS.

**SCHEDULE OF ACCOMMODATION**

UNIT REF.	NO. OFF	TYPE
A	2	3BED HOUSE
B	4	2BED MAISONETTE
C	4	1BED FLAT
D	2	1BED FLAT
E	2	2BED FLAT.

**REVISIONS.**

LONDON BOROUGH OF CAMDEN  
 TOWN AND COUNTRY PLANNING ACTS  
 24 OCT 1984  
 PLANS ~~NOT APPROVED~~ APPROVED  
 ON BEHALF OF THE COUNCIL

PL/8401221

**CLIENT.**  
 ELYSTAN DEVELOPMENTS LTD.

**JOB.**  
 HOUSING DEVELOPMENT  
 1-8 NETLEY STREET  
 LONDON NW1

**TITLE.**  
 GROUND FLOOR / SITE PLAN

**DRAWING No.**  
 726 / 6

**SCALE.** 1:100 **DATE.** June 84

**DRAWN.** WM **CHECKED.**

**BRIAN DRURY ASSOCIATES** CHARTERED ARCHITECTS & DESIGNERS

16, Pampisford Road, Purley, Surrey, CR2 2XX Tel 01-668 9141