


DO NOT SCALE: Use figured dimensions only. All dimensions are to be checked on site. Any queries or discrepancies must be reported immediately to the architect.

This drawing is to be read in conjunction with drawings and specifications prepared by the architects and any other information prepared by others for the stated project.

All illustrated material is subject to copyright unless otherwise agreed in writing. This document must be read for the express purpose and project for which it has been created and delivered and must be read with relevant specification clauses.

PROPOSED PLAN KEY

- EXISTING WALLS
- PROPOSED WALLS

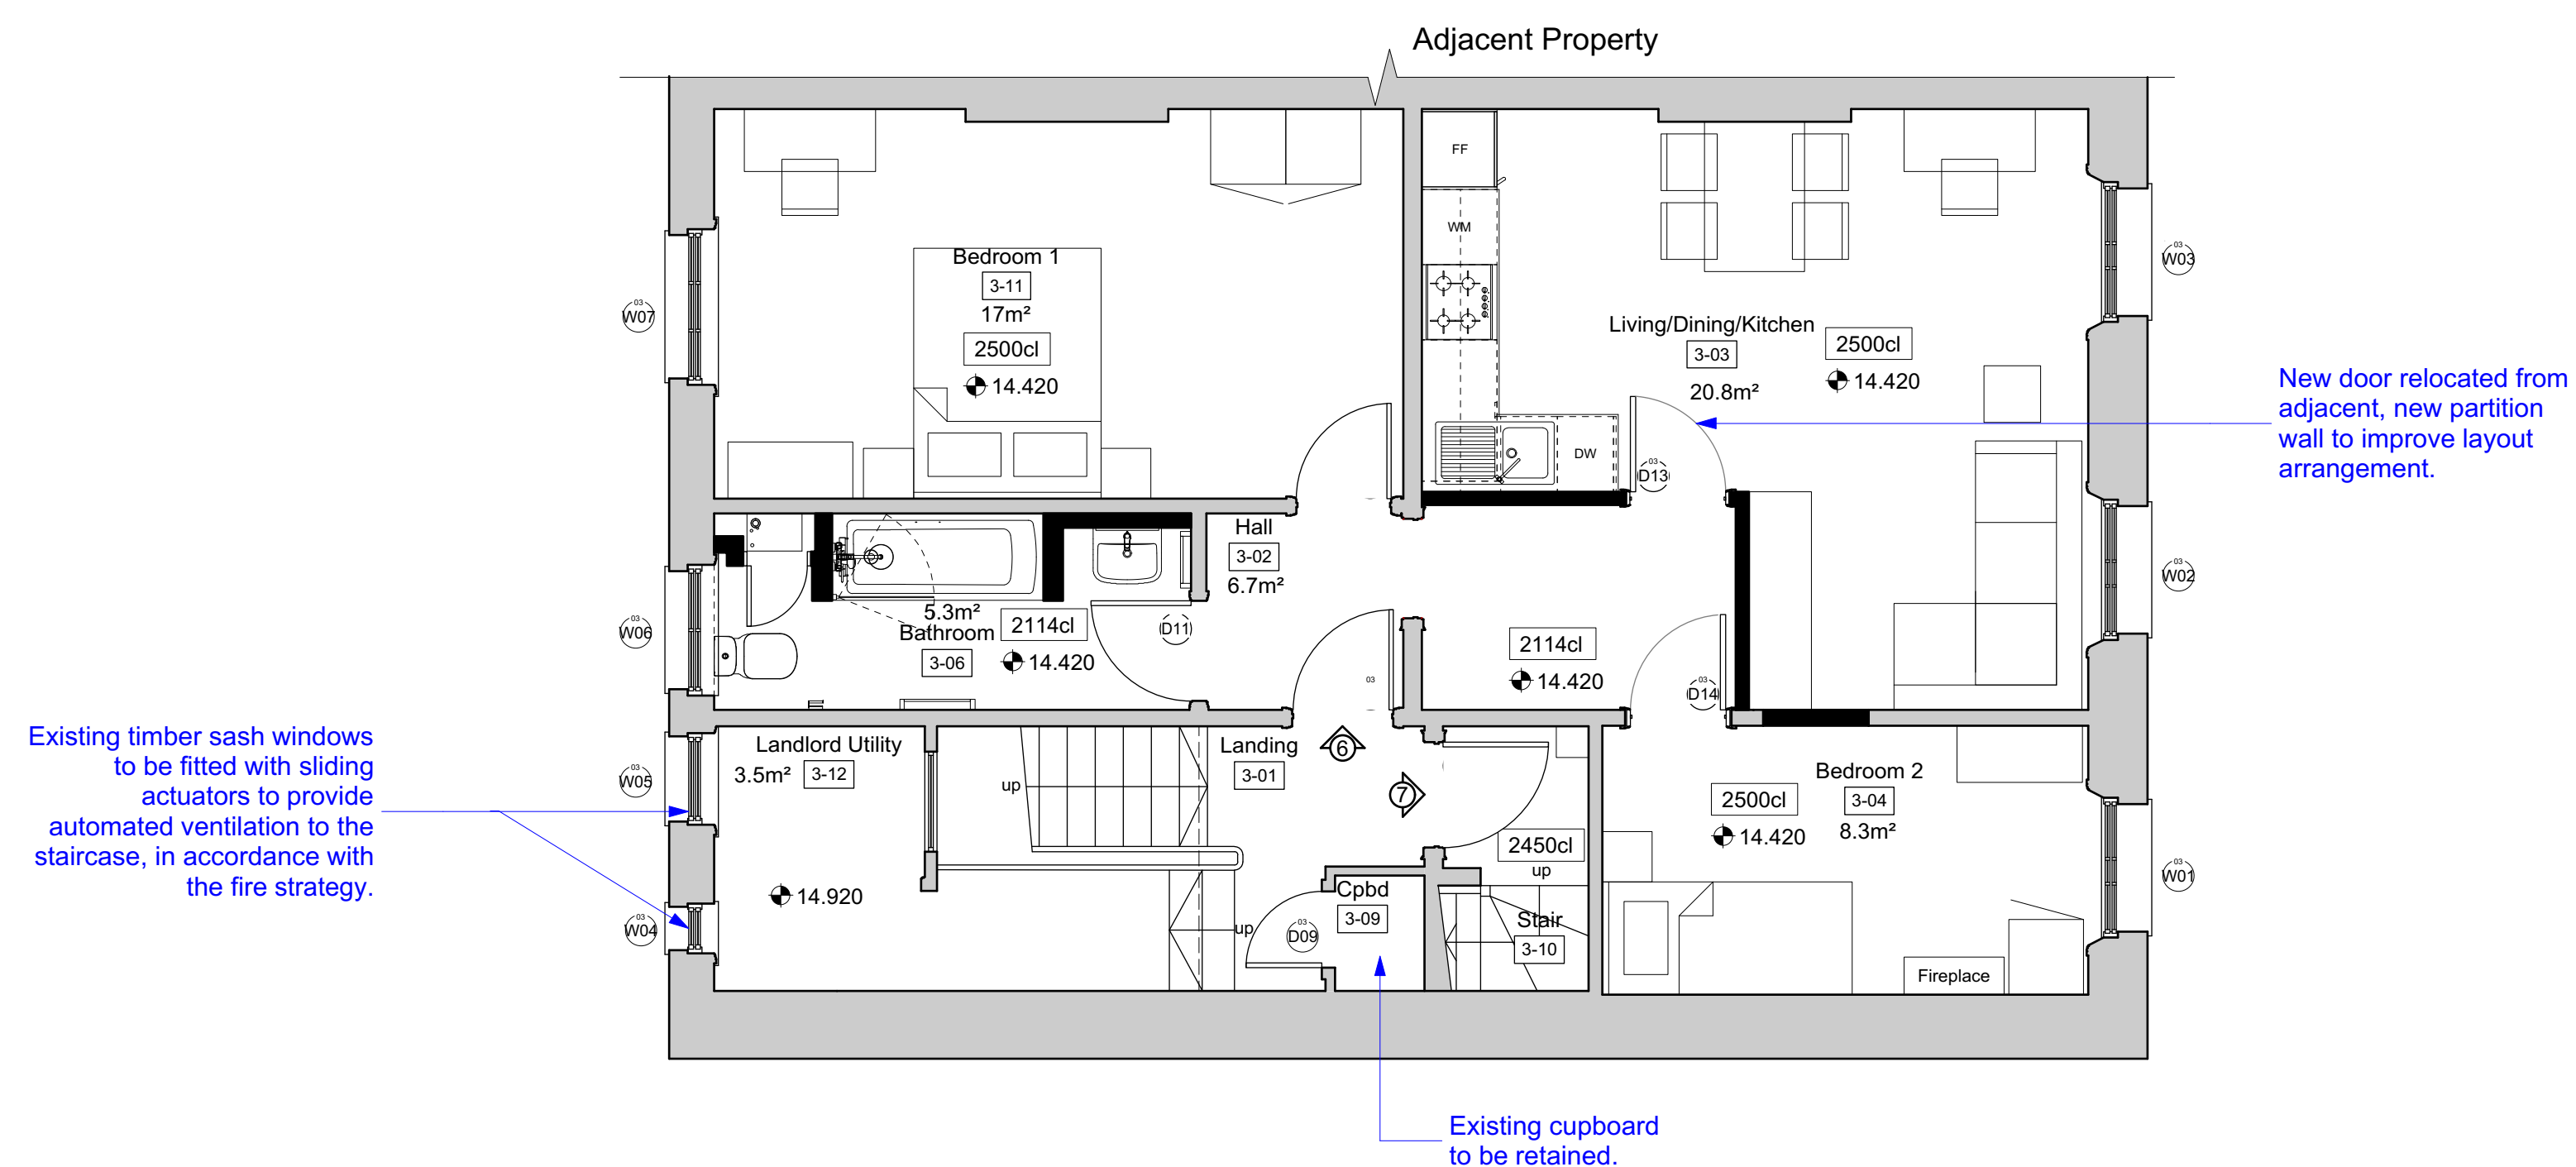

2 Proposed Third Floor Plan
1:100 @ A3
Unit 6: 61m², 2B/3P

FOR PLANNING

Rev	Date	Drawn	Description
1	08.03.18	LM	Issued for Planning

STANESBY

ARCHITECTURE
info@stanesbyarchitecture.co.uk
www.stanesbyarchitecture.co.uk
t: 0208 004 5910

Project title

1 Taviton Street

Drawing title

Proposed Third Floor Plan

Date	Dec 2018	Drawn by	LM	Checked by	AC
Scale	1:50 @ A1 1:100 @ A3	Rev.	1	Drawing number:	
1803-A-4-050					

