


Rev.	Date	By	Check	Appr.	Description
-	14.03.19	JV	GS	DG	Planning Discharge of Condition 3 b & d

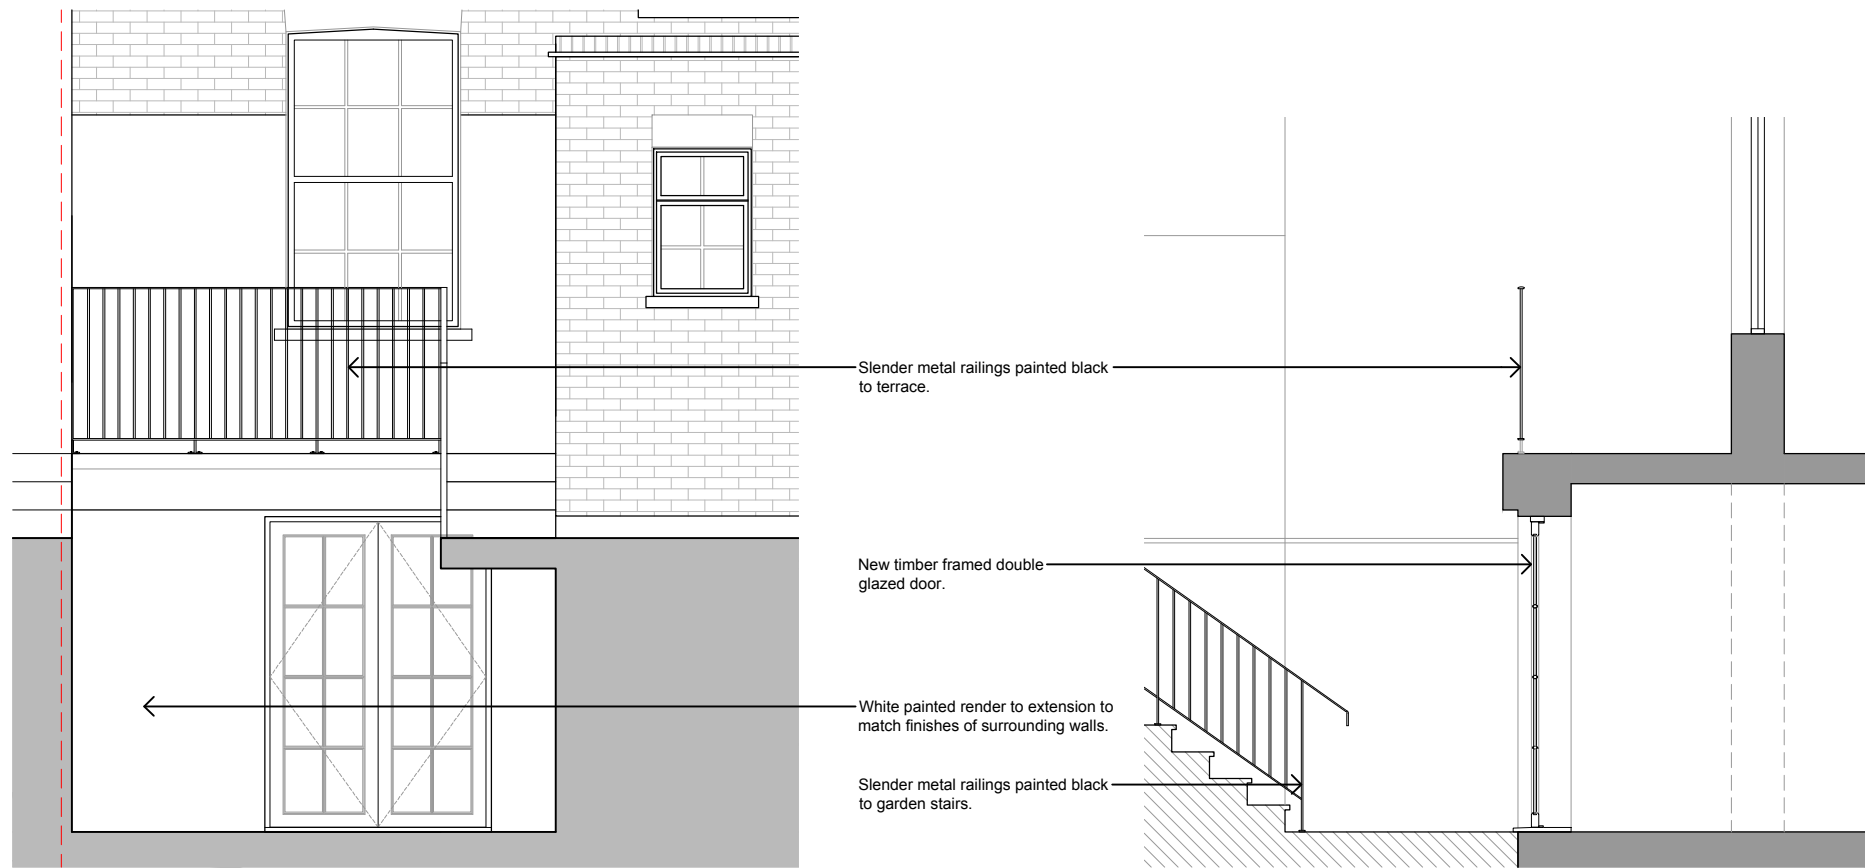

Slender metal railings painted black to terrace.


New timber framed double glazed door.

White painted render to extension to match finishes of surrounding walls.

Slender metal railings painted black to garden stairs.

1 Proposed Rear Elevation
1:50

2 Proposed Section
1:50

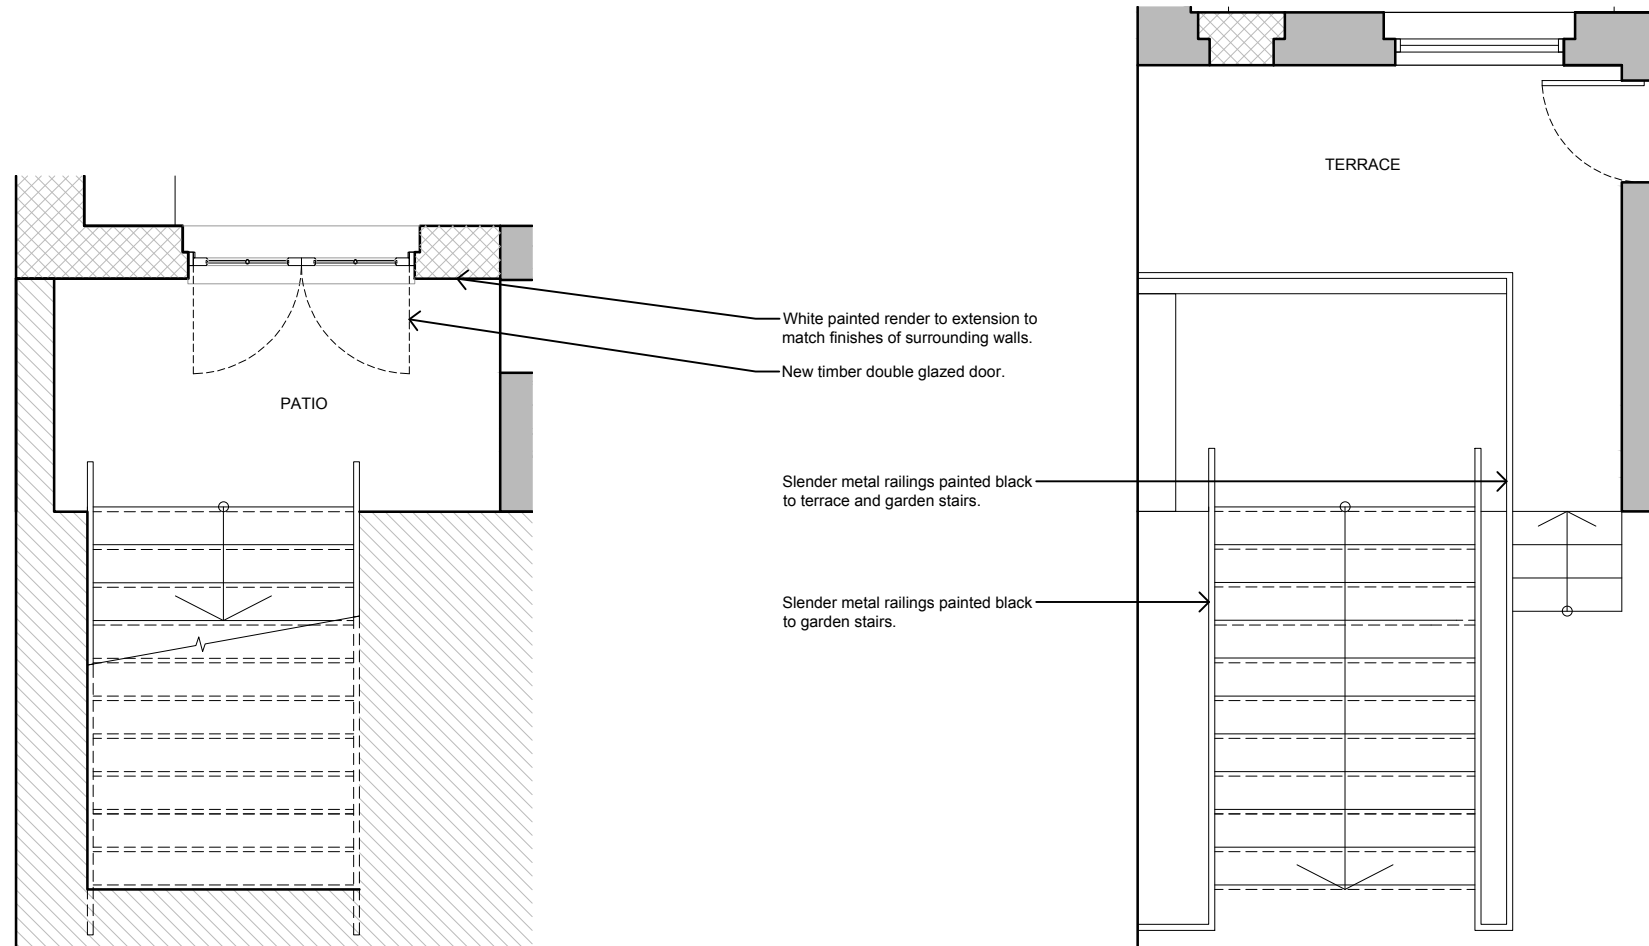

White painted render to extension to match finishes of surrounding walls.


New timber double glazed door.

Slender metal railings painted black to terrace and garden stairs.

Slender metal railings painted black to garden stairs.

3 Proposed Plan Lower Ground Floor
1:50

4 Proposed Plan Ground Floor
1:50

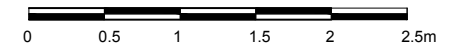

Havenstock LLP
Studio 10, Cliff Road Station
Cliff Road, London NW15 5AN

tel +44(0)20 267 7676
info@havenstock.com
www.havenstock.com

Client:
Mr. D. Brooks

Job Title:
60 Delancey Street

Drawing Title:
Proposed Plan, Elevation and Section Details
Rear Extension

Job/DrawNo/Rev: 1153 3000 -

Drawn:	Checked:	APP:	Date:
JV	GS	DG	14.03.2019

Drawing Title: Planning
Do not scale from this drawing. Check all dimensions on site before building.

Scale:
1:50@A3