

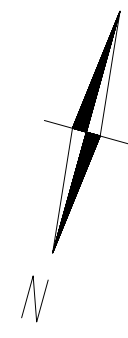


# EXISTING PLAN

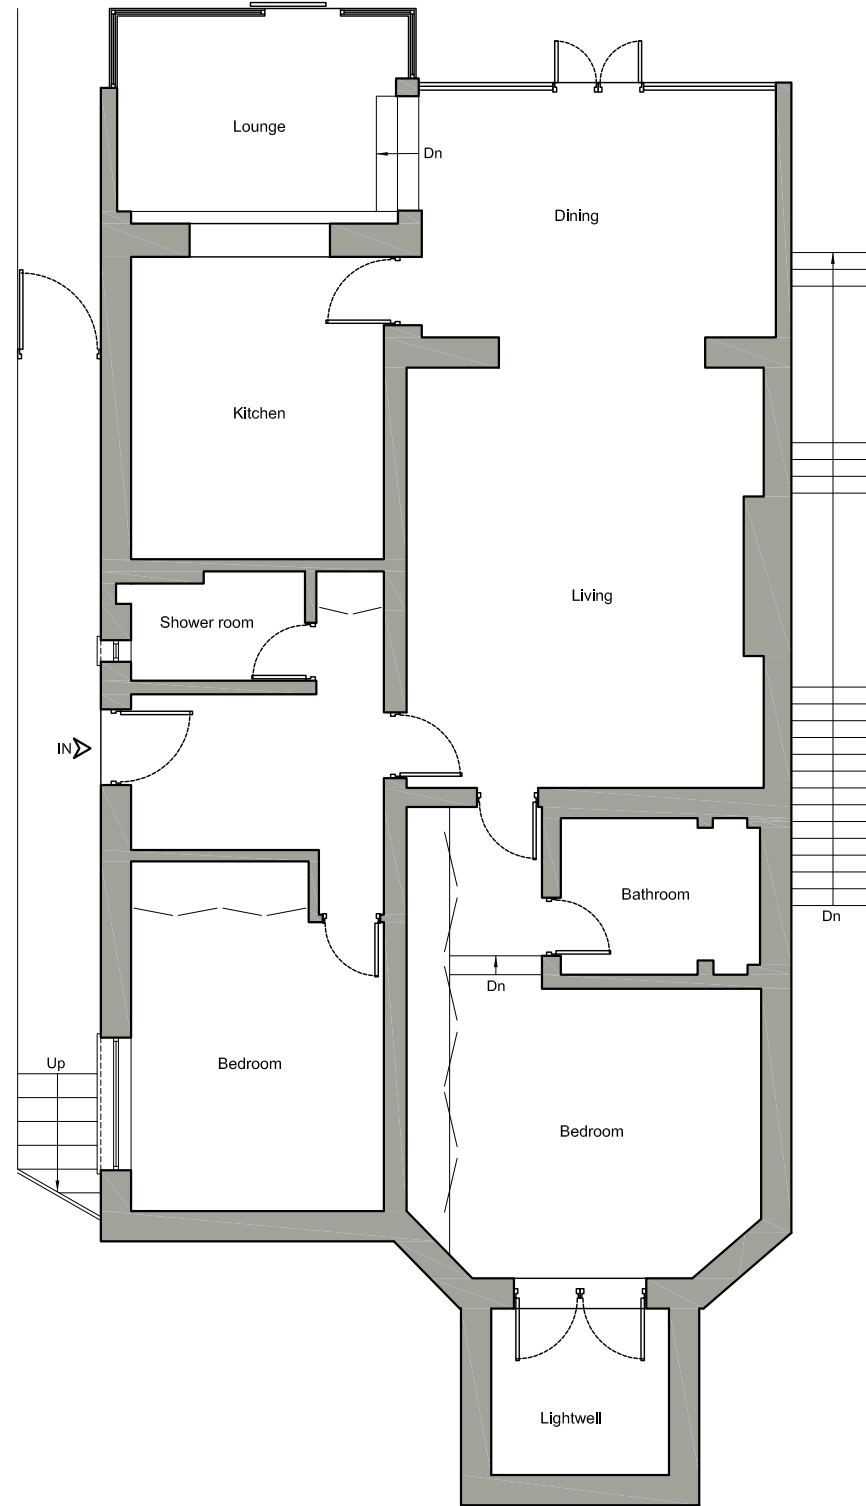

**EXISTING BASEMENT FLOOR PLAN**

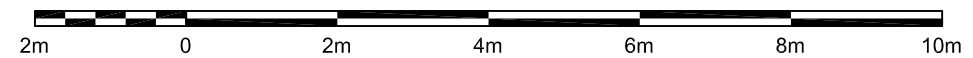

Written dimensions to be taken in preference to scaled dimensions. The Contractor is responsible for checking all dimensions before work starts.

All work is to be carried out to the requirements, and to the satisfaction of the Local Authority. These drawings are for planning purposes only

Any discrepancies to be brought to the attention of 4D Planning Consultants immediately.

Location Plan

Rev	Date	Description	by	chk



**4D PLANNING™**

[www.GetMePlanning.com](http://www.GetMePlanning.com)®

Client

Mark Greenwood

Project

Garden Flat, 28 Frognal Lane,  
NW3 7DT

Title



Existing Basement Floor Plan

Date: Mar. 2018 Rev: /


Scale: 1:50 @ A1, 1:100 @ A3

Drawing No. FL03

# PROPOSED PLAN

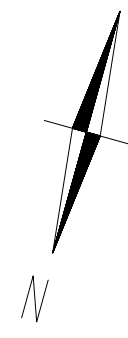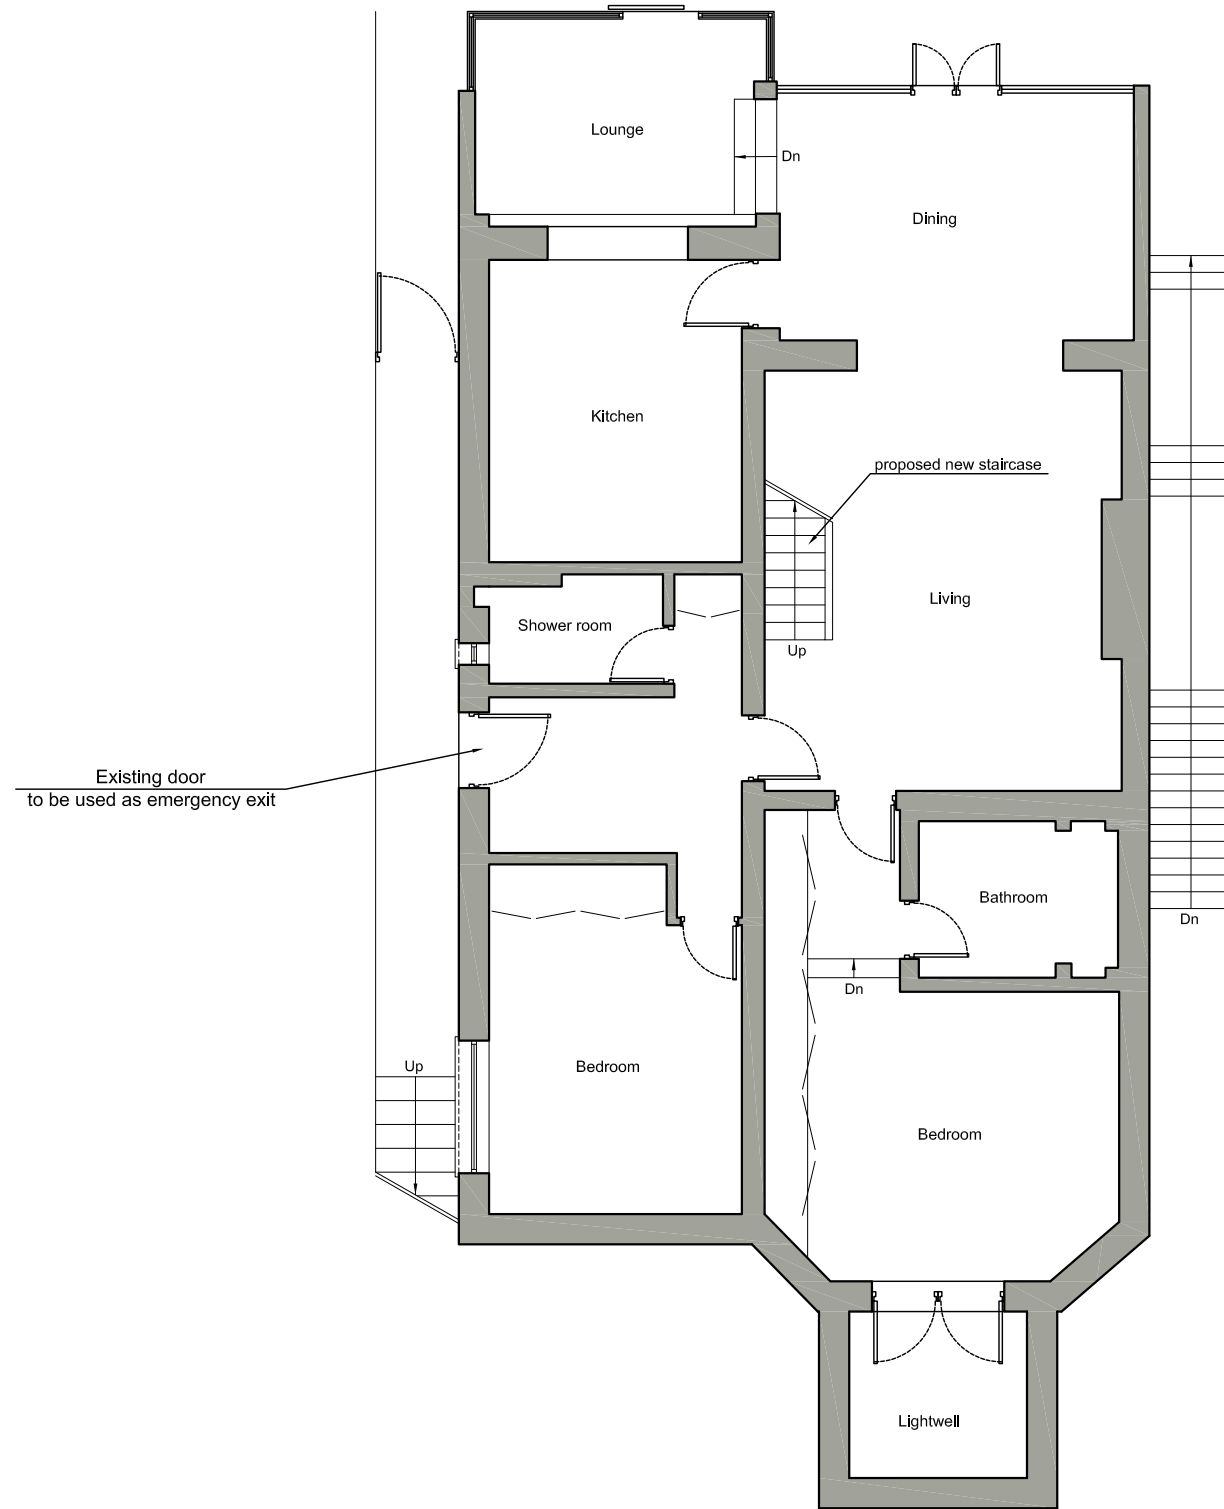

**PROPOSED BASEMENT FLOOR PLAN**

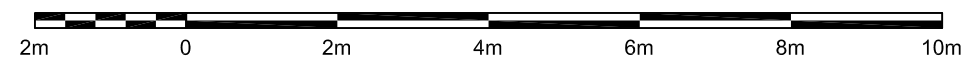

Written dimensions to be taken in preference to scaled dimensions. The Contractor is responsible for checking all dimensions before work starts.

All work is to be carried out to the requirements, and to the satisfaction of the Local Authority. These drawings are for planning purposes only.

Any discrepancies to be brought to the attention of 4D Planning Consultants immediately.

Location Plan

Rev	Date	Description	by	chk

**4D PLANNING™**  
www.GetMePlanning.com®


Client  
**Mark Greenwood**

Project  
Garden Flat, 28 Frognal Lane,  
NW3 7DT



Title  
**Proposed Basement Floor Plan**

Date: Mar. 2018	Rev: /
Scale: 1:50 @ A1, 1:100 @ A3	
Drawing No. FL04	

# EXISTING PLAN

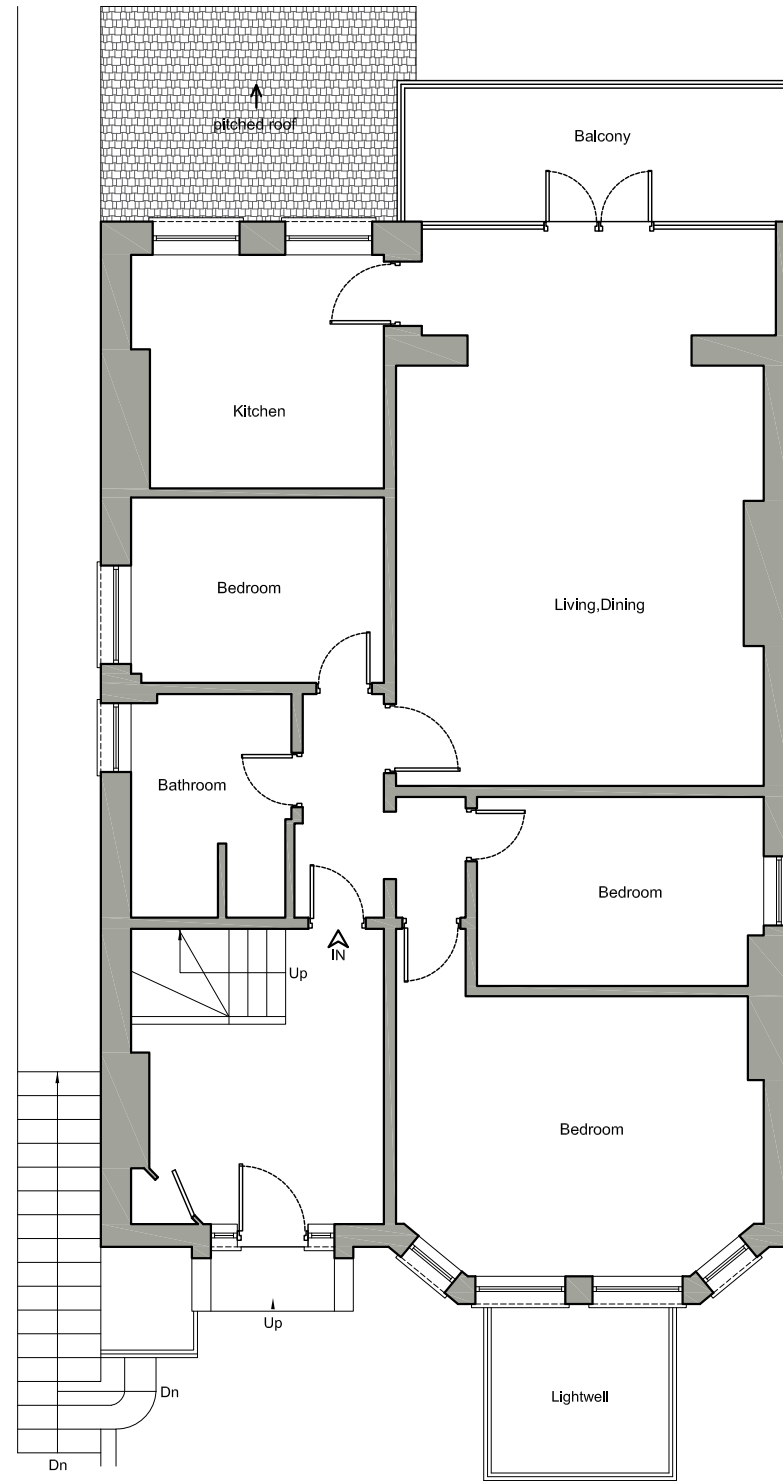

**EXISTING GROUND FLOOR PLAN**

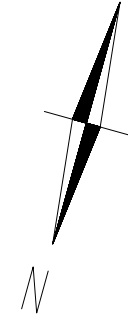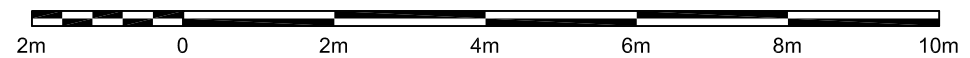

Written dimensions to be taken in preference to scaled dimensions. The Contractor is responsible for checking all dimensions before work starts.

All work is to be carried out to the requirements, and to the satisfaction of the Local Authority. These drawings are for planning purposes only.

Any discrepancies to be brought to the attention of 4D Planning Consultants immediately.

Location Plan

Rev	Date	Description	by	chk



**4D PLANNING™**

www.GetMePlanning.com®

Client


Mark Greenwood

Project  
Garden Flat, 28 Frognal Lane,  
NW3 7DT



Title  
Existing Ground Floor Plan

Date: Mar. 2018	Rev: /
Scale: 1:50 @ A1, 1:100 @ A3	
Drawing No. FL05	

# PROPOSED PLAN

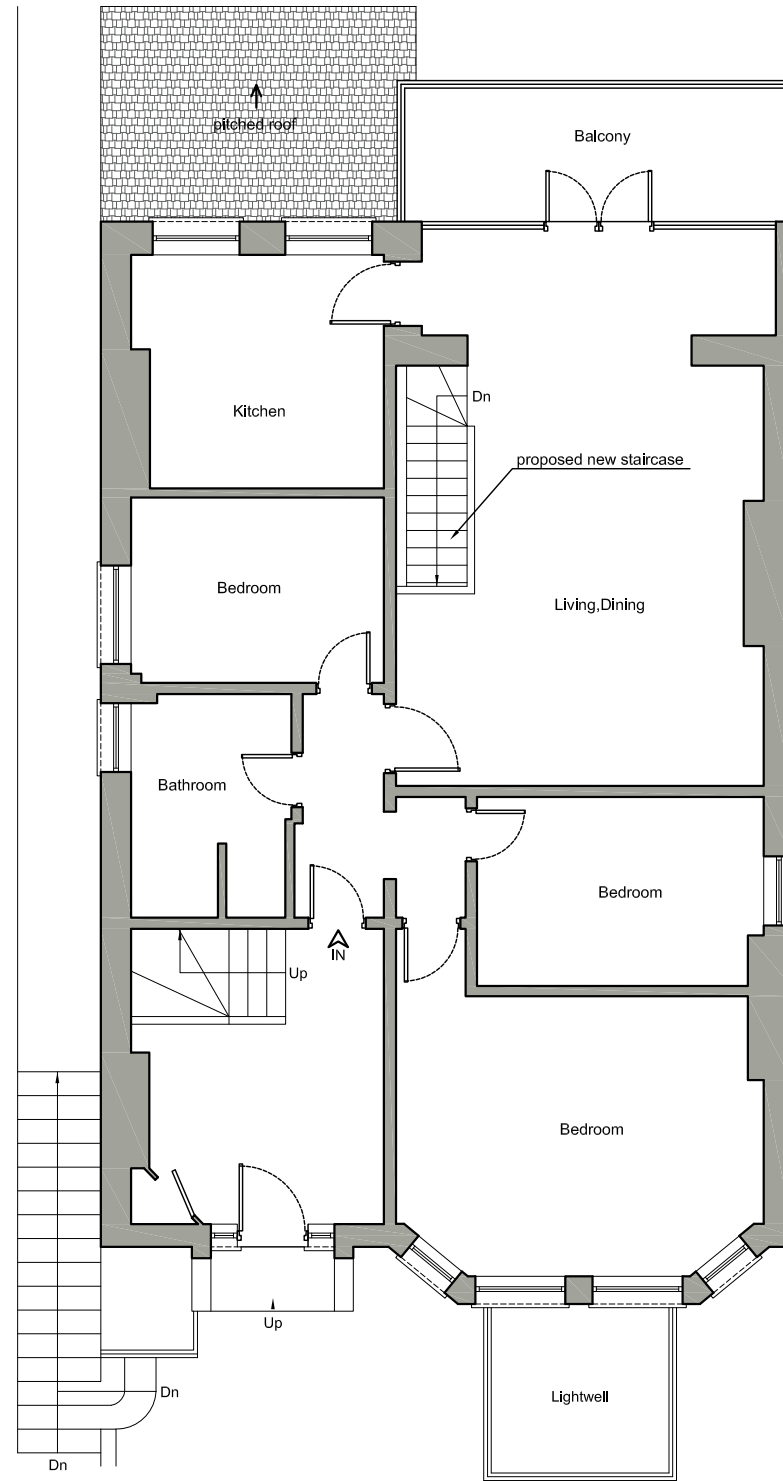

**PROPOSED GROUND FLOOR PLAN**

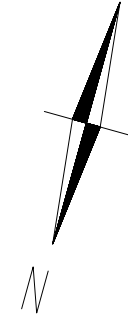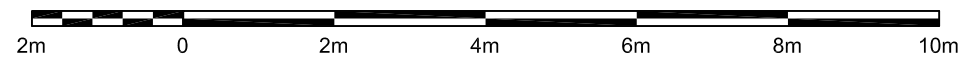

Written dimensions to be taken in preference to scaled dimensions. The Contractor is responsible for checking all dimensions before work starts.

All work is to be carried out to the requirements, and to the satisfaction of the Local Authority. These drawings are for planning purposes only

Any discrepancies to be brought to the attention of 4D Planning Consultants immediately.

Location Plan

Rev	Date	Description	by	chk



**4D PLANNING™**

www.GetMePlanning.com®

Client  
**Mark Greenwood**

Project  
Garden Flat, 28 Froggnal Lane,  
NW3 7DT

Title  
**Proposed Ground Floor Plan**

Date: Mar. 2018	Rev: /
Scale: 1:50 @ A1, 1:100 @ A3	
Drawing No. FL06	