


Copyright STUDIOCARVER Ltd. Registered Office: 37 Alfred Place, London WC1E 7DP
Registered in England and Wales No. 766682

No implied license exists. This drawing should not be used to calculate areas for the purpose of valuations. All dimensions to be checked on site by contractor and such dimensions to be their responsibility. When in doubt ask.

All work must comply with relevant British Standards and Building Regulation requirements. Drawing errors and omissions to be reported to architect immediately.

revisions
-- PLANNING 11.03.19

scale
0 2 4 6 8 10m

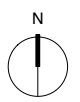

notes

FOR APPROVAL

client	Sarah + Ian Brungs
scale	1:200 at A3
project	49 Flask Walk
drawing title	Existing Site Plan
drawing no	1802_PL_EX_020
rev	

STUDIOCARVER

37 Alfred Place
London WC1E 7DP
T: 020 7096 1257
E: mail@studiocarver.co.uk
W: www.studiocarver.co.uk

revisions

PLANNING


11.03.19

scale




notes

No. 47
49 Flask Walk
No. 51

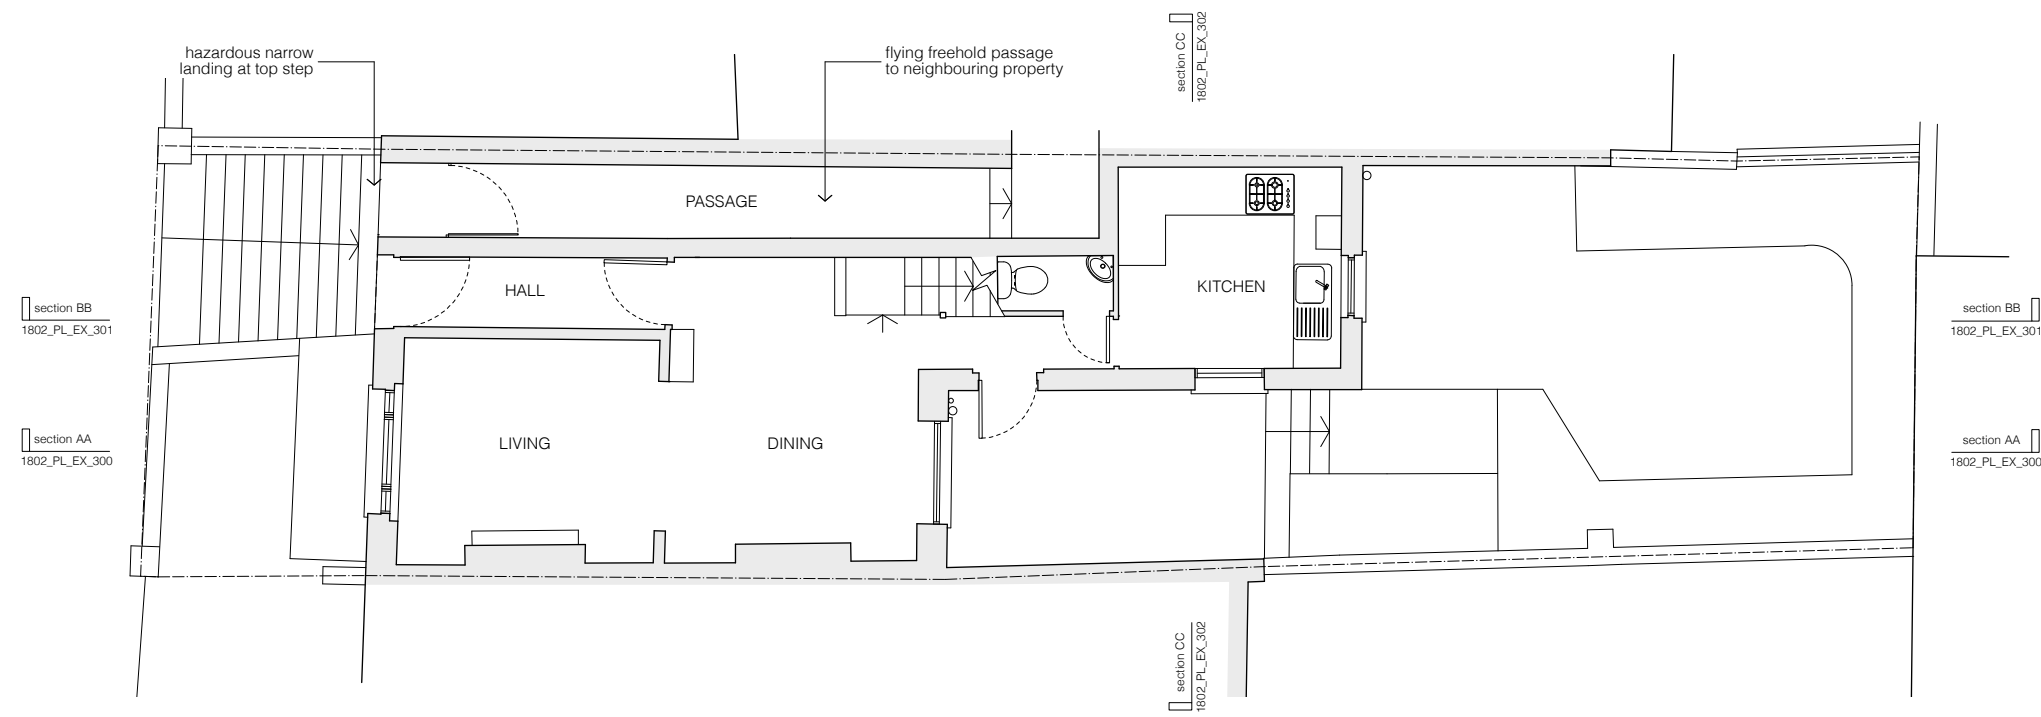

Existing Ground Floor Plan

No. 47
49 Flask Walk
No. 51

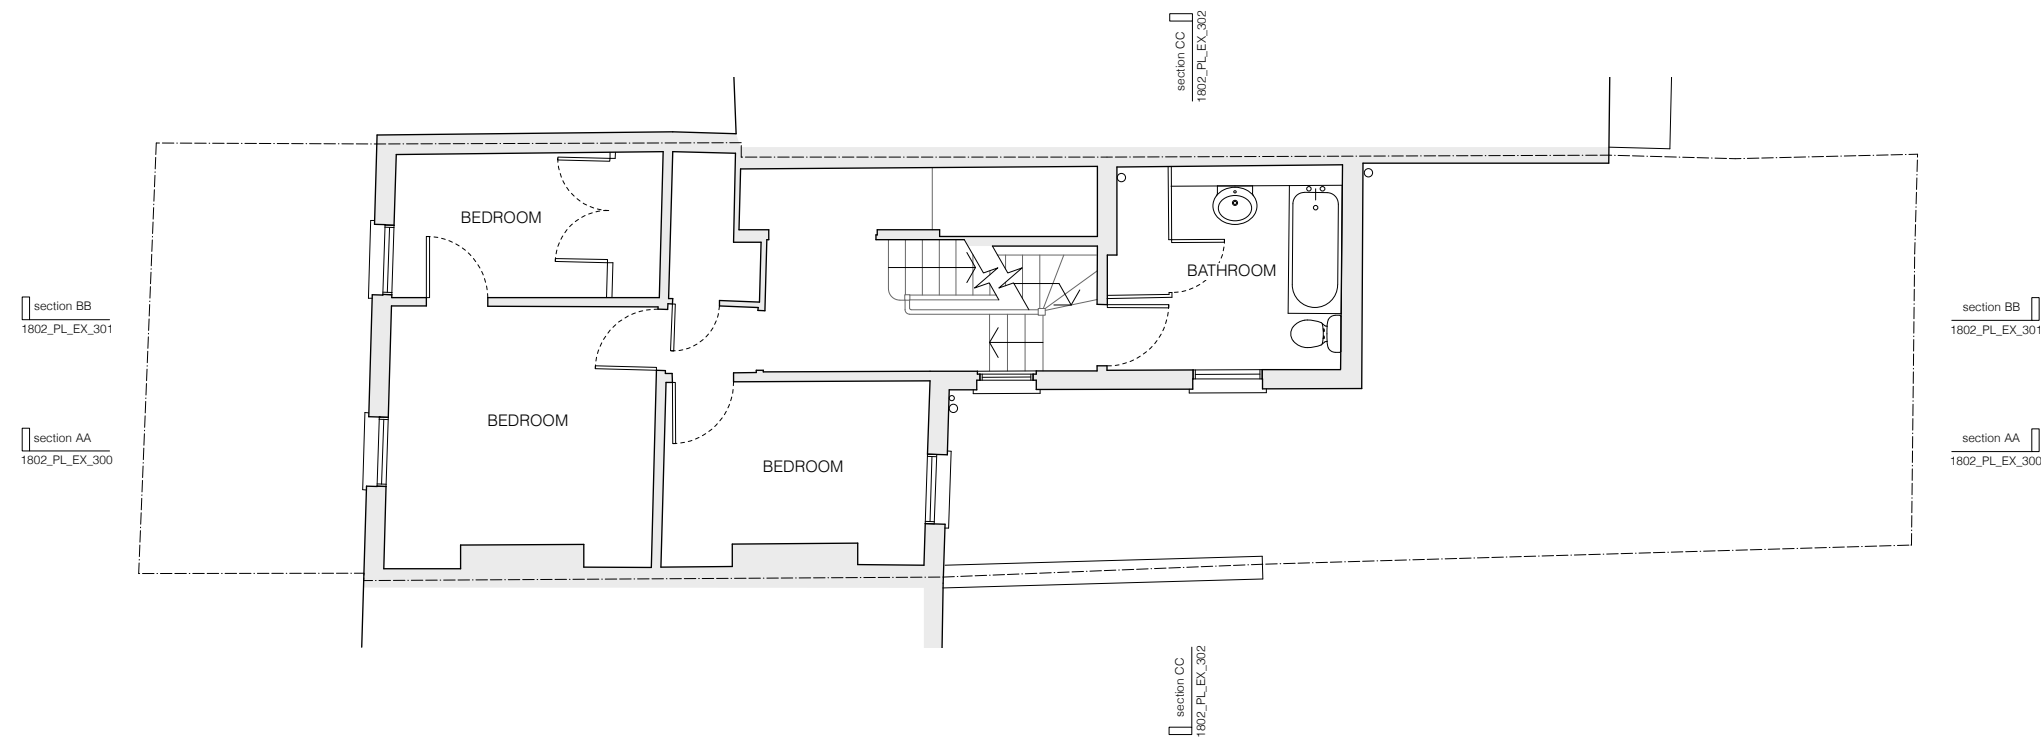

Existing First Floor Plan

FOR APPROVAL

client

Sarah + Ian Brungs

scale

1:100 at A3

project

49 Flask Walk

drawing title

Existing Ground + First Floor Plans

drawing no

1802_PL_EX_100

rev

STUDIOCARVER

37 Alfred Place
London WC1E 7DP

T: 020 7096 1257
E: mail@studiocarver.co.uk
W: www.studiocarver.co.uk

revisions

-- PLANNING


11.03.19

scale




notes

No. 47
49 Flask Walk
No. 51

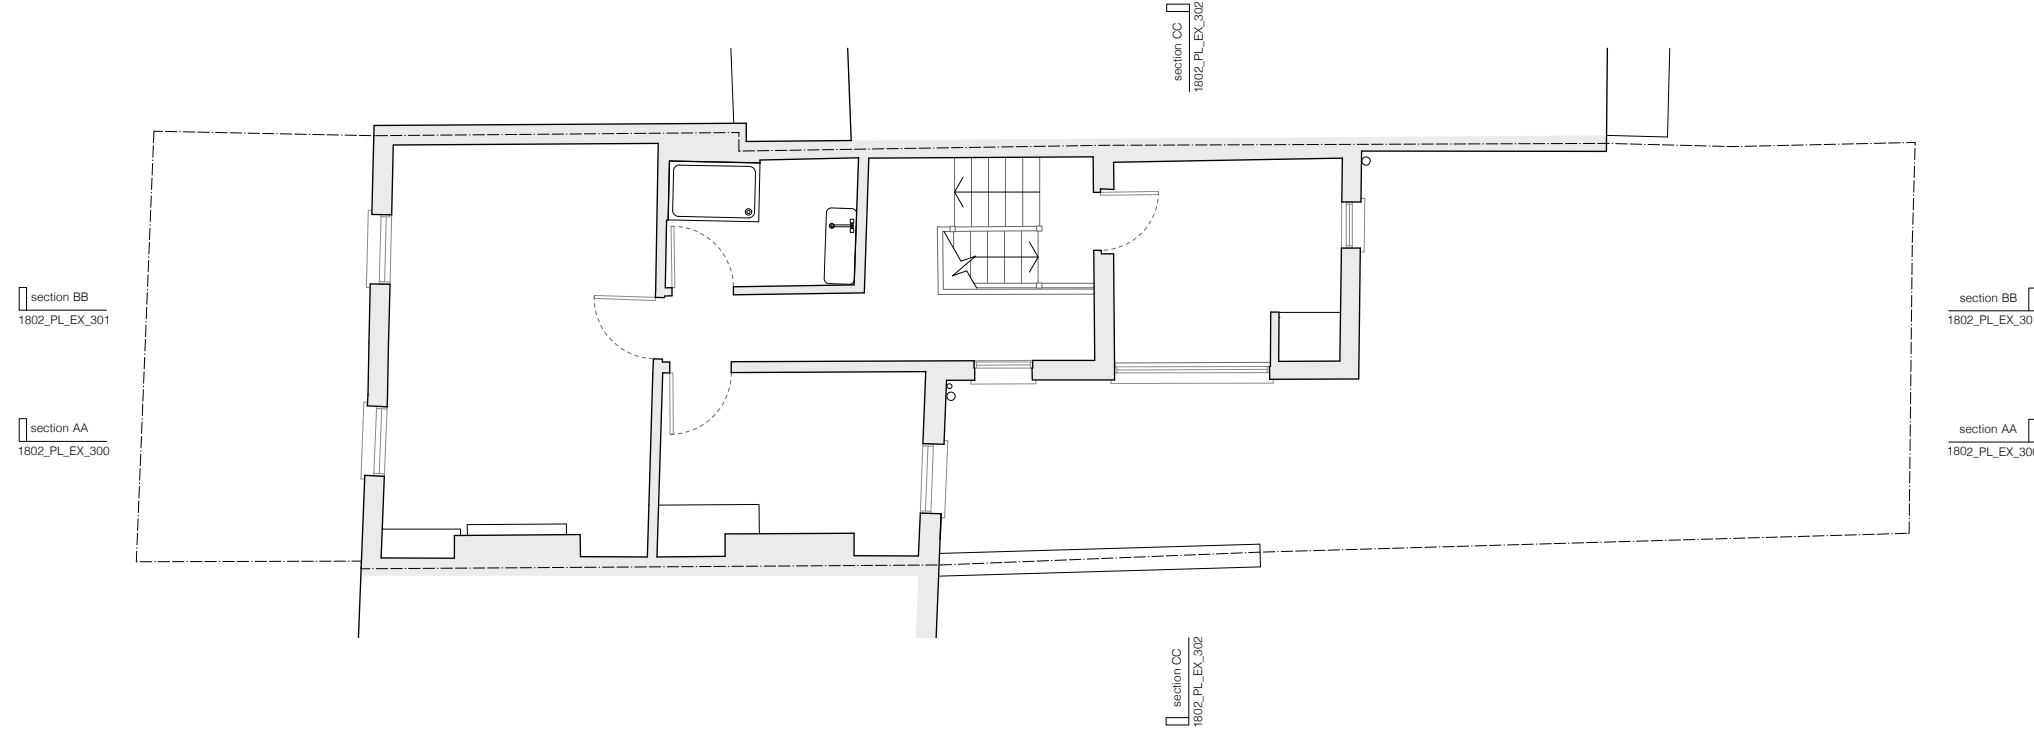

Existing Second Floor Plan

No. 47
49 Flask Walk
No. 51

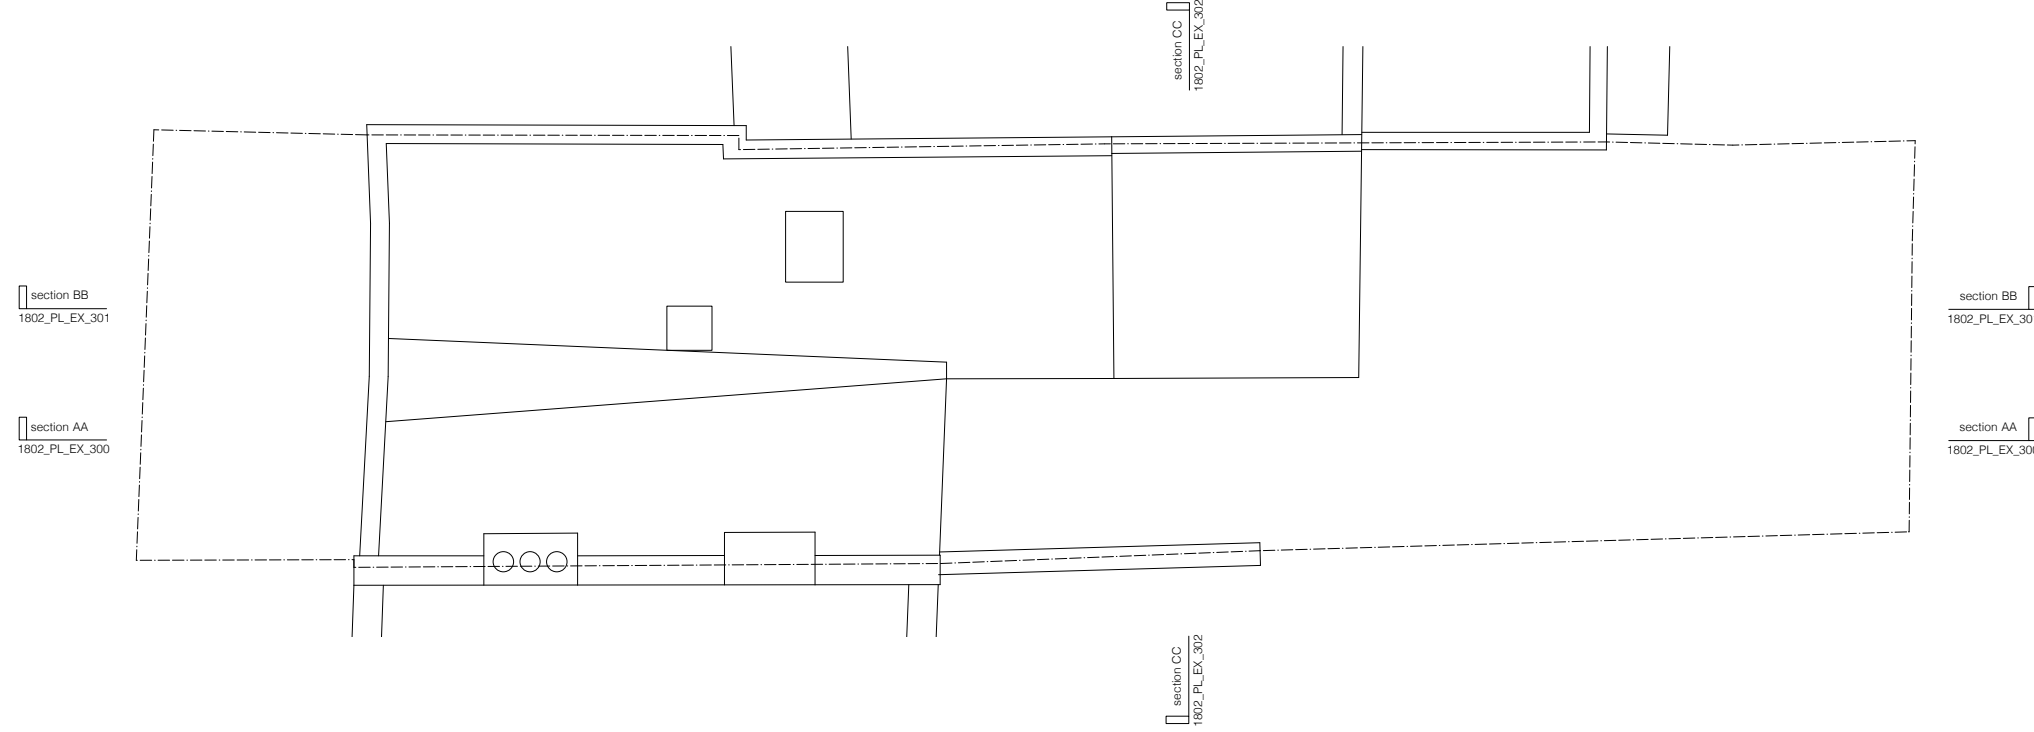

Existing Roof Plan

FOR APPROVAL


client	
Sarah + Ian Brungs	
scale	
1:100 at A3	
project	
49 Flask Walk	
drawing title	
Existing Second Floor + Roof Plan	
drawing no	rev
1802_PL_EX_101	

STUDIOCARVER

37 Alfred Place
London WC1E 7DP
T: 020 7096 1257
E: mail@studiocarver.co.uk
W: www.studiocarver.co.uk



Existing Front Elevation

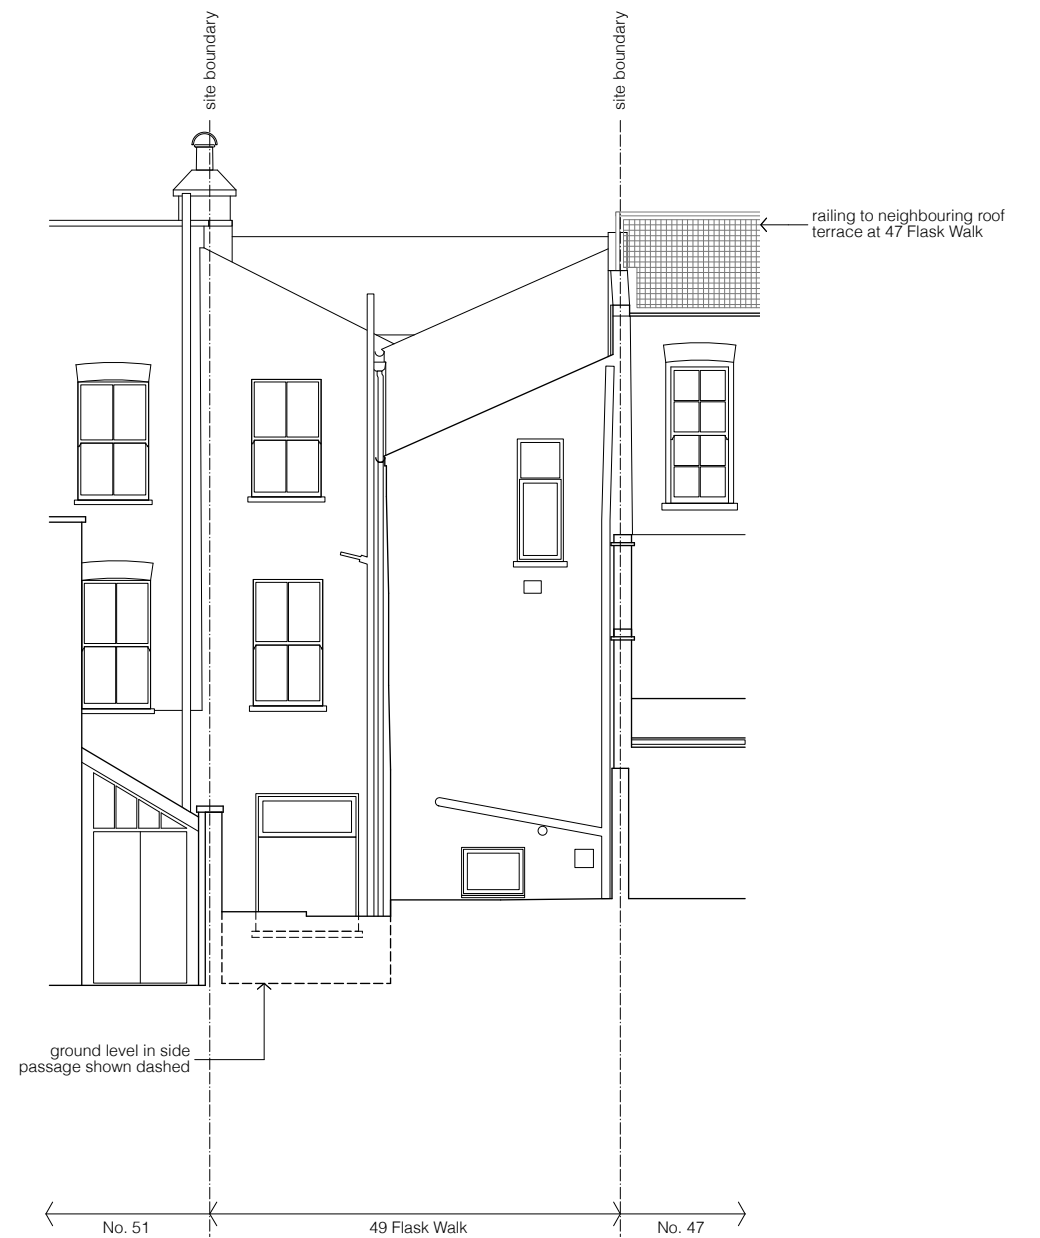

Existing Rear Elevation

FOR APPROVAL

revisions PLANNING 11.03.19 notes

client
Sarah + Ian Brungs

scale
1:100 at A3

project
49 Flask Walk

drawing title
Existing Front + Rear Elevations

drawing no
1802_PL_EX_200

rev
-

Copyright STUDIOCARVER Ltd. Registered Office: 37 Alfred Place, London WC1E 7DP
Registered in England and Wales No. 766682


No implied license exists. This drawing should not be used to calculate areas for the purpose of valuations. All dimensions to be checked on site by contractor and such dimensions to be their responsibility. When in doubt ask.

All work must comply with relevant British Standards and Building Regulation requirements. Drawing errors and omissions to be reported to architect immediately.

STUDIOCARVER

37 Alfred Place
London WC1E 7DP

T: 020 7096 1257
E: mail@studiocarver.co.uk
W: www.studiocarver.co.uk

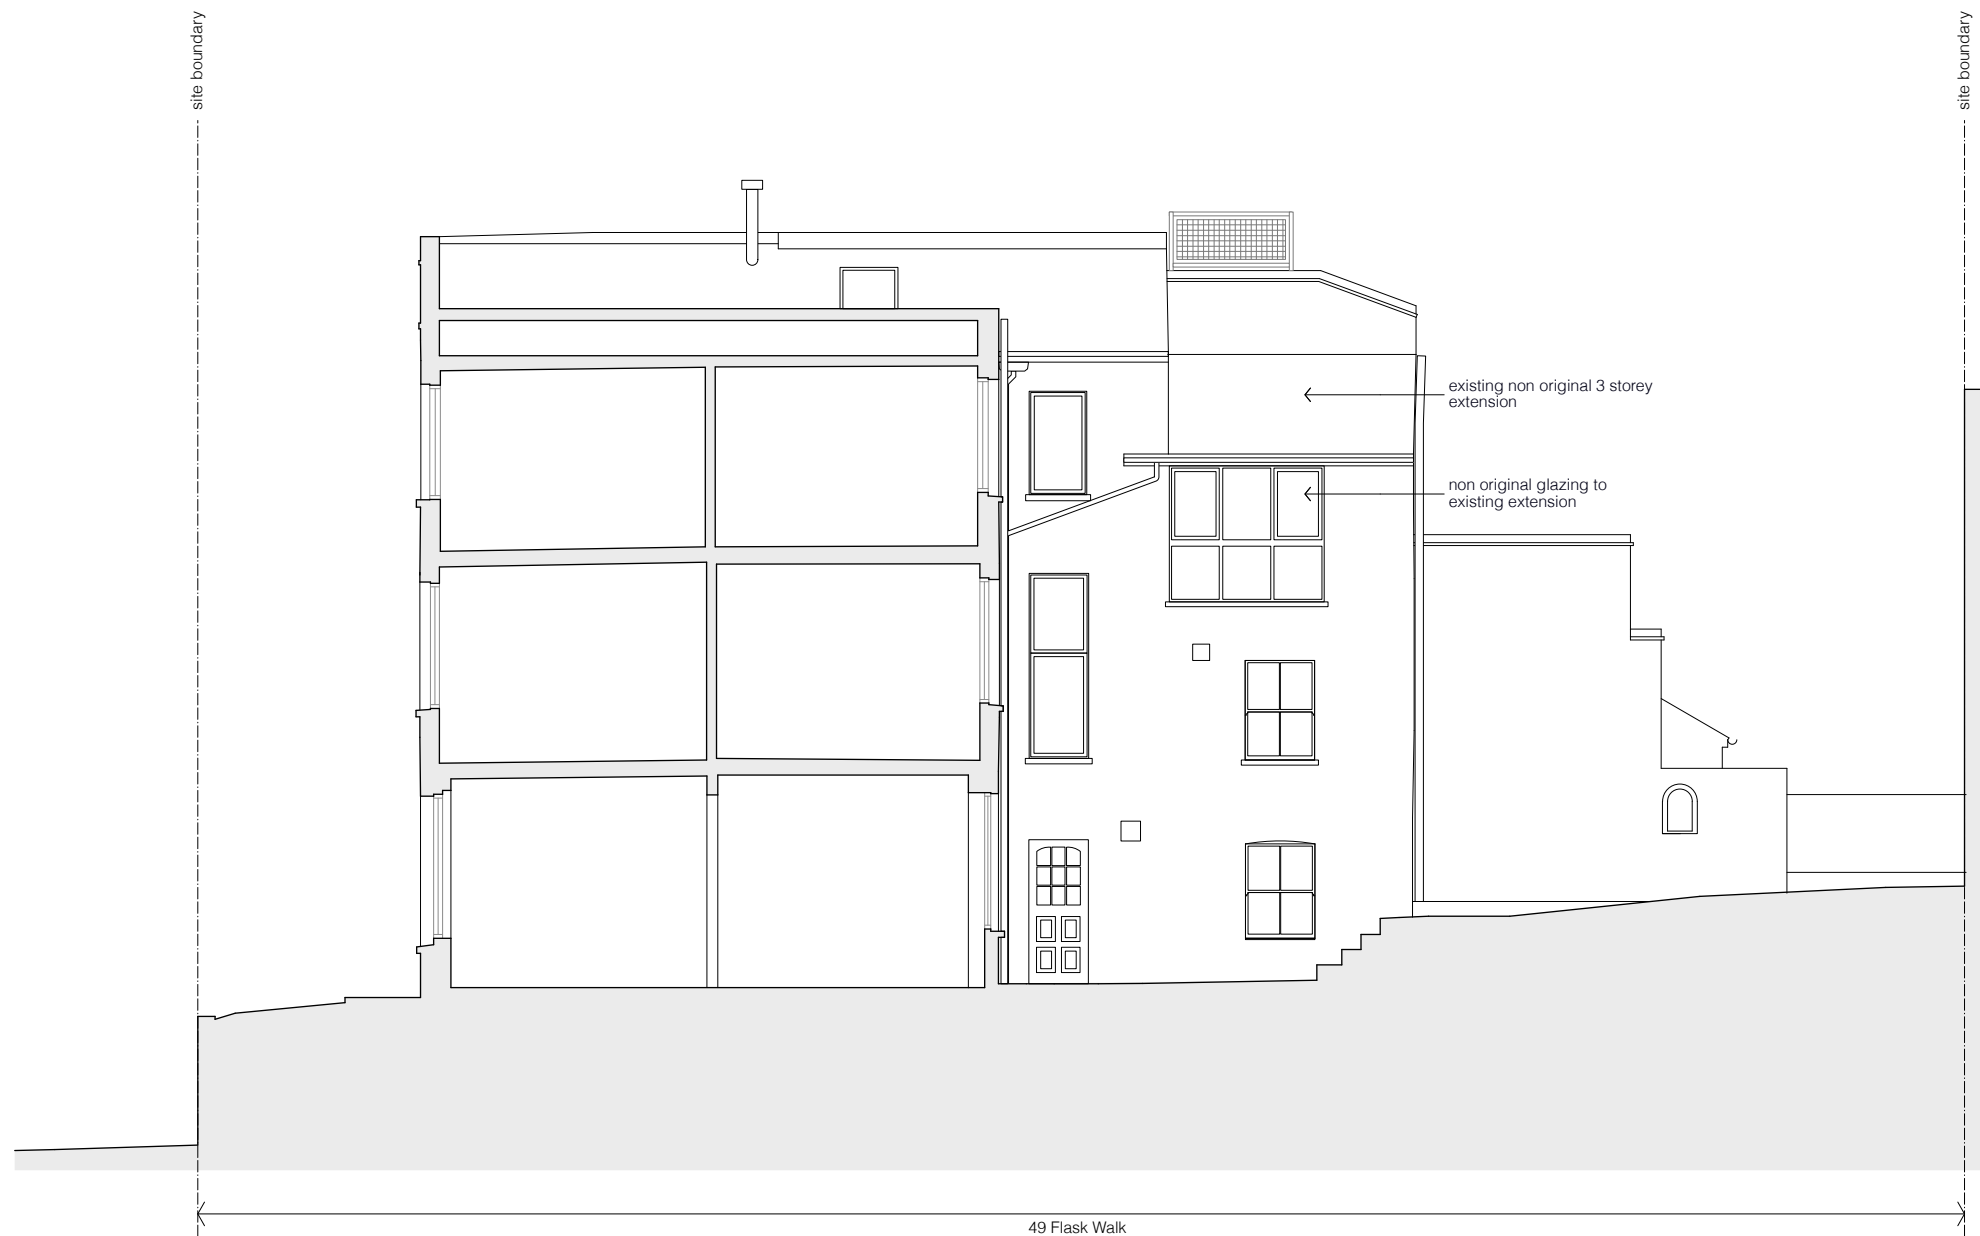

Existing Section AA

FOR APPROVAL

revisions PLANNING 11.03.19 notes

client	
Sarah + Ian Brungs	
scale	
1:100 at A3	
project	
49 Flask Walk	
drawing title	
Existing Section AA	
drawing no	rev
1802_PL_EX_300	-

Copyright STUDIOCARVER Ltd. Registered Office: 37 Alfred Place, London WC1E 7DP
Registered in England and Wales No. 766682


No implied license exists. This drawing should not be used to calculate areas for the purpose of valuations. All dimensions to be checked on site by contractor and such dimensions to be their responsibility. When in doubt ask.

All work must comply with relevant British Standards and Building Regulation requirements. Drawing errors and omissions to be reported to architect immediately.

STUDIOCARVER

37 Alfred Place
London WC1E 7DP

T: 020 7096 1257
E: mail@studiocarver.co.uk
W: www.studiocarver.co.uk

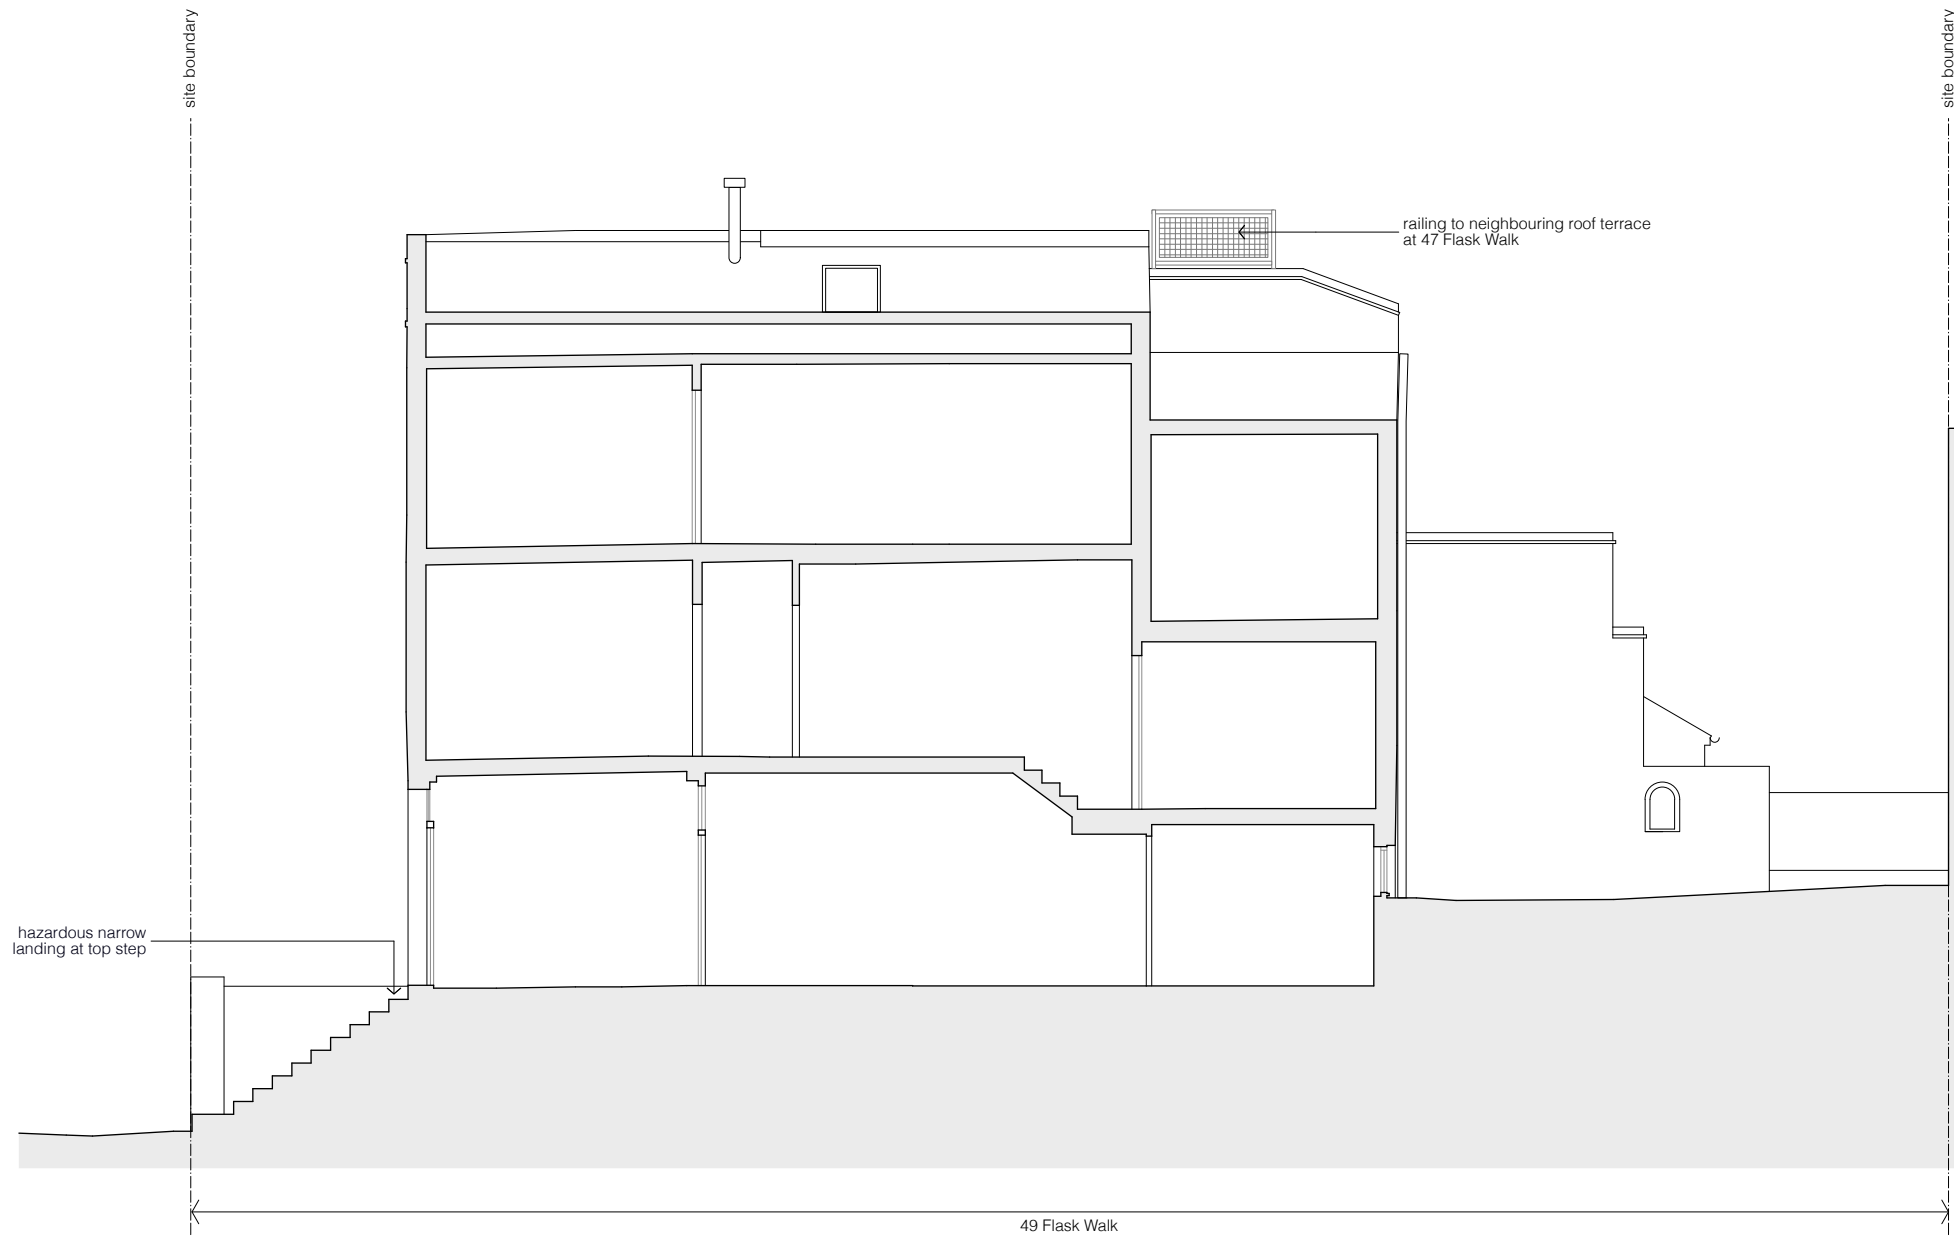

Existing Section BB

FOR APPROVAL

revisions PLANNING 11.03.19 notes

client	
Sarah + Ian Brungs	
scale	
1:100 at A3	
project	
49 Flask Walk	
drawing title	
Existing Section BB	
drawing no	rev
1802_PL_EX_301	-

Copyright STUDIOCARVER Ltd. Registered Office: 37 Alfred Place, London WC1E 7DP
 Registered in England and Wales No. 766682


No implied license exists. This drawing should not be used to calculate areas for the purpose of valuations. All dimensions to be checked on site by contractor and such dimensions to be their responsibility. When in doubt ask.

All work must comply with relevant British Standards and Building Regulation requirements. Drawing errors and omissions to be reported to architect immediately.

STUDIOCARVER

37 Alfred Place
 London WC1E 7DP

T: 020 7096 1257
 E: mail@studiocarver.co.uk
 W: www.studiocarver.co.uk

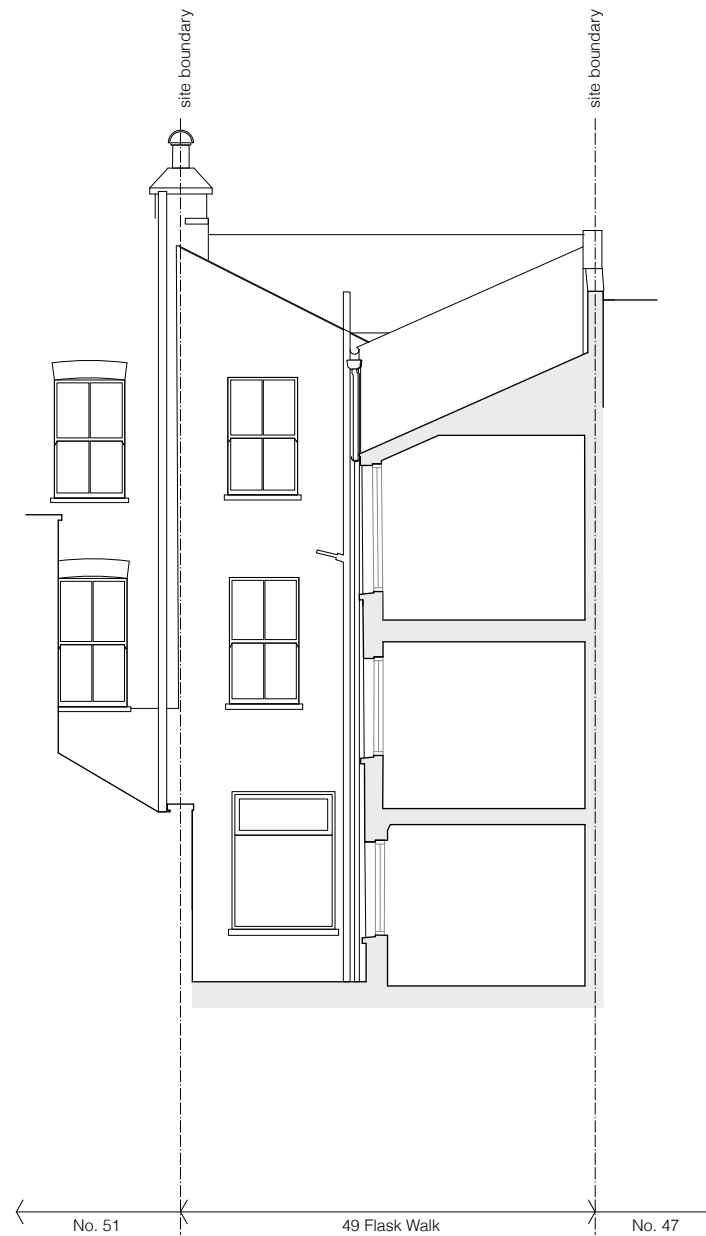

Existing Section CC

FOR APPROVAL

revisions
- PLANNING 11.03.19

notes

client
Sarah + Ian Brungs

scale
1:100 at A3

project
49 Flask Walk

drawing title
Existing Sections CC

drawing no
1802_PL_EX_302

rev
-

Copyright STUDIOCARVER Ltd. Registered Office: 37 Alfred Place, London WC1E 7DP
Registered in England and Wales No. 766682

No implied license exists. This drawing should not be used to calculate areas for the purpose of valuations. All dimensions to be checked on site by contractor and such dimensions to be their responsibility. When in doubt ask.

All work must comply with relevant British Standards and Building Regulation requirements. Drawing errors and omissions to be reported to architect immediately.

STUDIOCARVER

37 Alfred Place
London WC1E 7DP

T: 020 7096 1257
E: mail@studiocarver.co.uk
W: www.studiocarver.co.uk